

36


13
SEC 73
D.P. 758566

34

33

0m 2.5 5.0 7.5 10m

SCALE 1:100

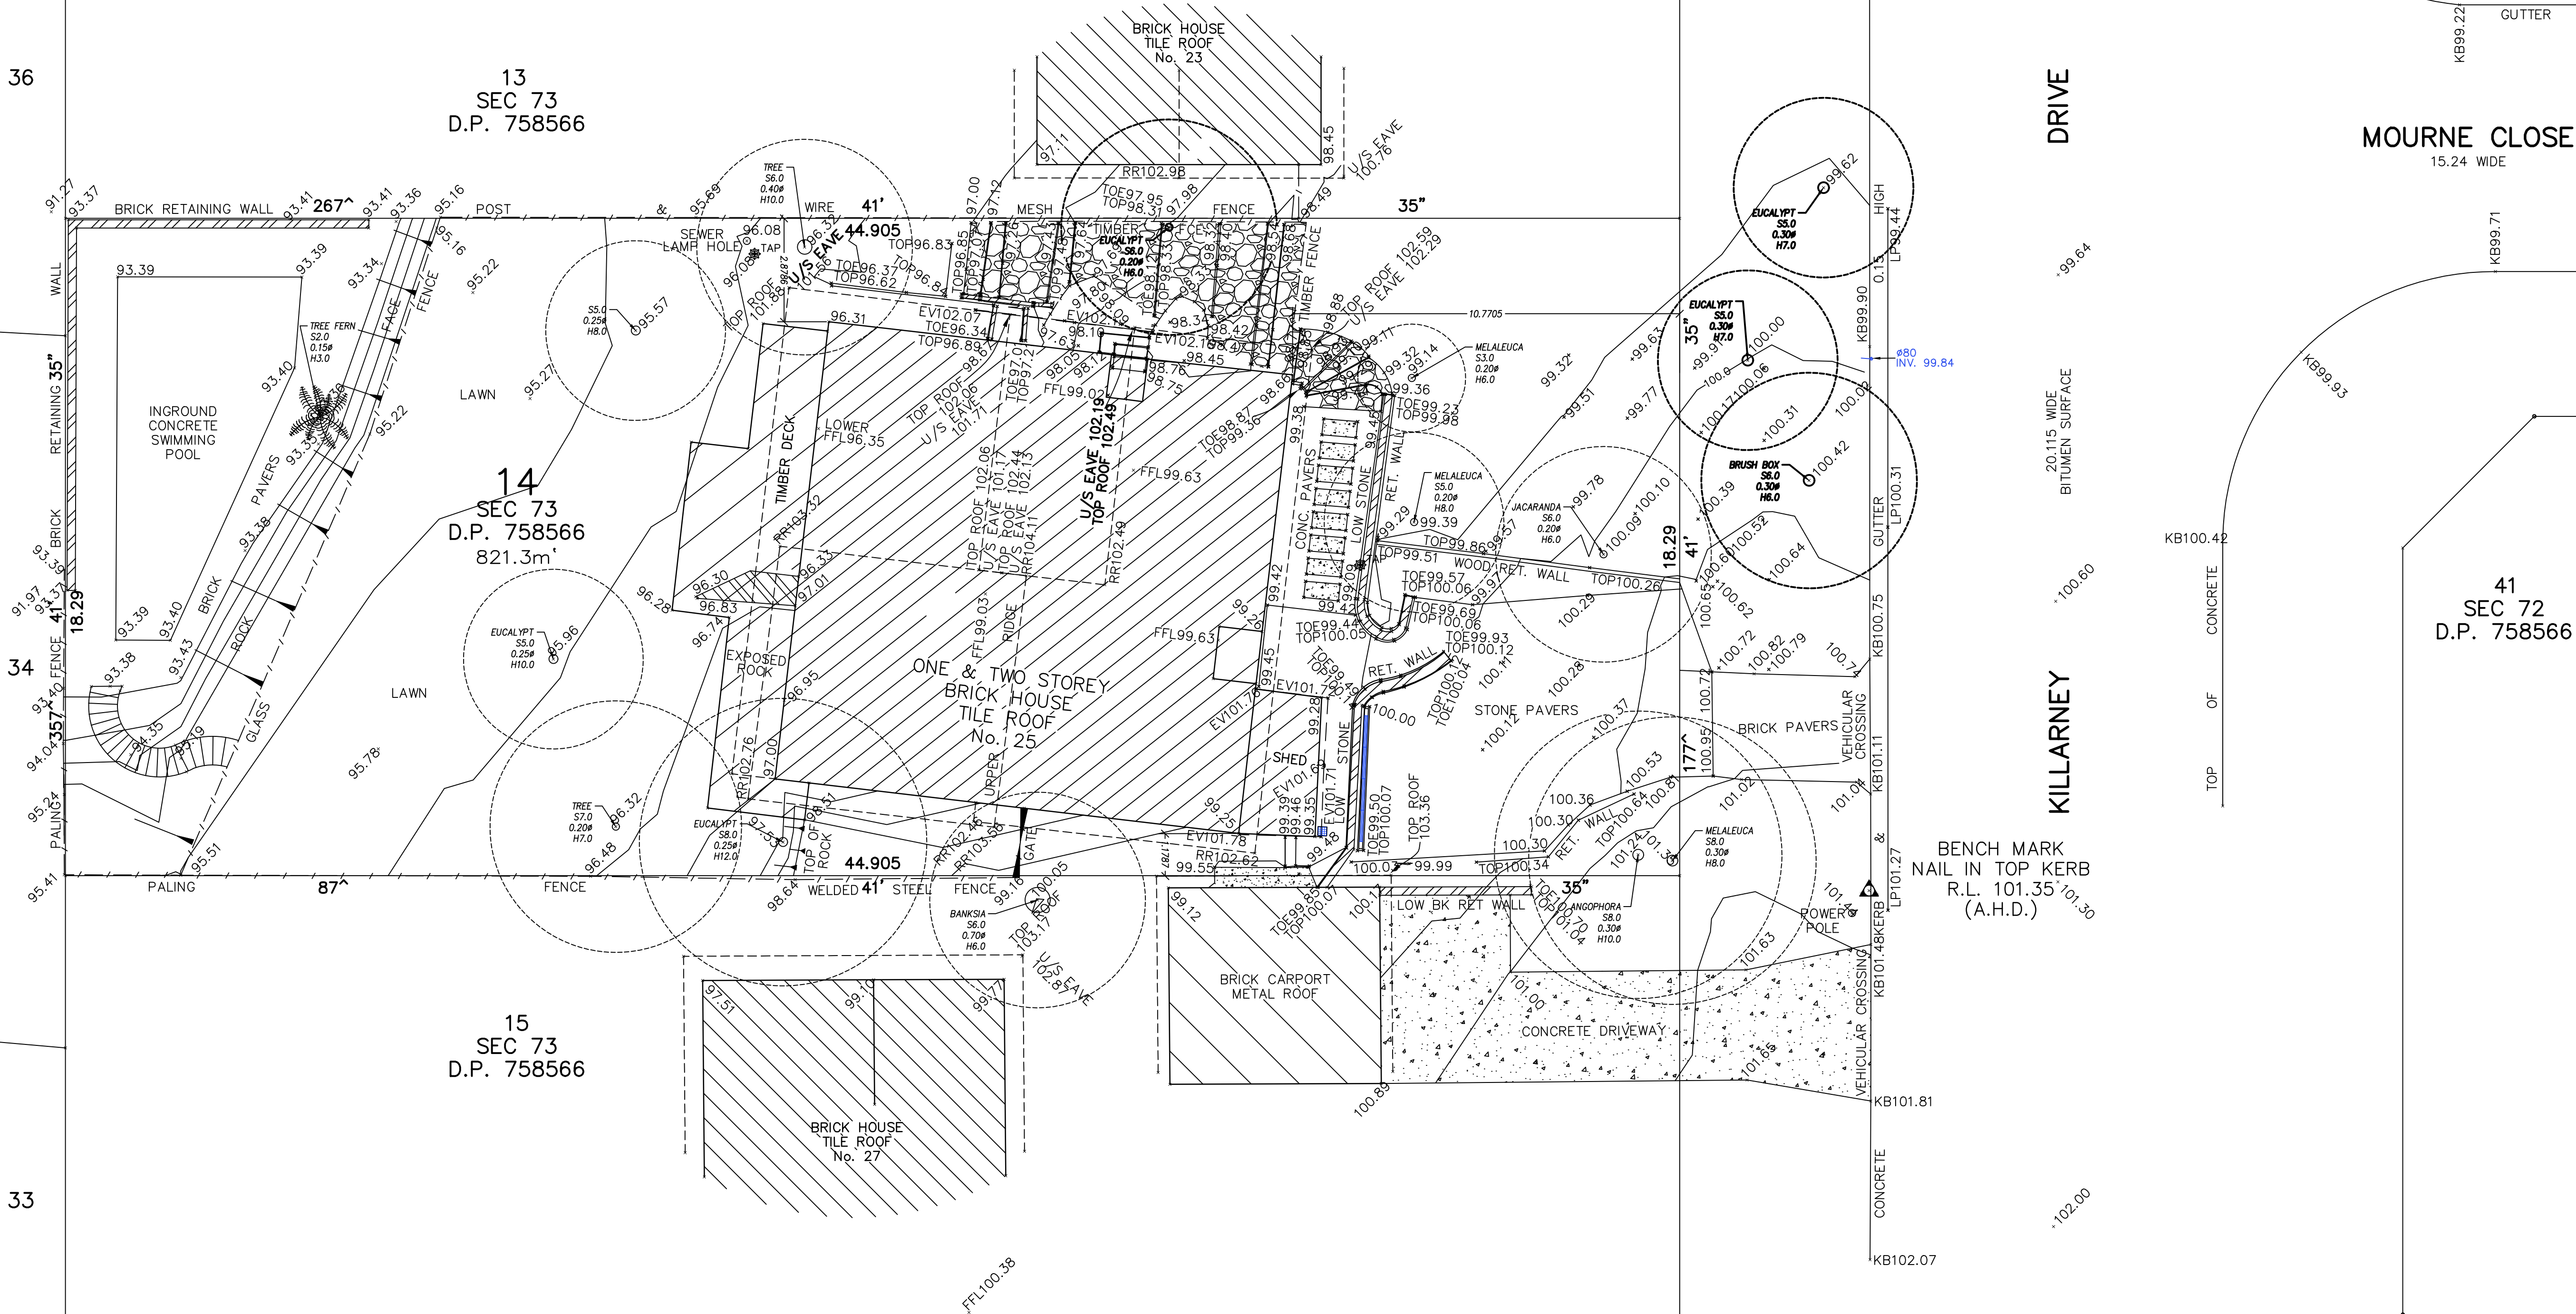

NOTES

- TREE SIZES ARE ESTIMATES ONLY.
- CONTOURS ARE INDICATIVE ONLY. CONTOUR INTERVAL 0.5m.
- ONLY VISIBLE SERVICES HAVE BEEN LOCATED IN THIS SURVEY.
- SERVICE & UTILITIES SHOWN ON PLAN HAVE BEEN LOCATED BY PHYSICAL EVIDENCE ON SITE &/OR BY REFERENCE TO SERVICE PLANS FROM STATUTORY AUTHORITIES. SOME PITS MAY NOT HAVE BEEN OPENED TO VERIFY THE TYPE OF UTILITY. EXCAVATION HAS NOT BEEN CARRIED OUT TO CONFIRM UNDERGROUND LOCATION. SERVICE DETAILS SHOULD BE CONFIRMED WITH THE RELEVANT SERVICE AUTHORITY DURING DESIGN & PRIOR TO ANY CONSTRUCTION.
- TELSTRA ADVISES THAT THIS SITE IS WITHIN THE PROXIMITY OF SOME OF THEIR MAJOR NETWORK. AS PART OF YOUR DUTY OF CARE PLEASE CONTACT THE NETWORKING INTEGRITY AND COMPLIANCE GROUP (02 9204 0880) PRIOR TO PROCEEDING WITH ANY WORK.
- AS PART OF YOUR DUTY OF CARE PLEASE CONTACT THE FOLLOWING:
 - AGL GAS COMPANY Ph. 9565-7149
 - SYDNEY ELECTRICITY Ph. 9565-5708
 - SYDNEY WATER Ph. 132-992
 - OPTUS-VISION Ph. 9737-5515
- ALL DIMENSIONS MUST BE VERIFIED ON SITE PRIOR TO ANY CONSTRUCTION.
- THIS PLAN HAS BEEN PREPARED FOR THE EXCLUSIVE USE OF JKC LEUNG DESIGN & CONSTRUCTION PTY LTD.
- THE POSITION OF SURVEYED DATA HAS BEEN LOCATED AND IS SHOWN TO TOPOGRAPHIC ACCURACIES. IF CLEARANCES TO BOUNDARIES OR OTHER FEATURES ARE CRITICAL AND DIMENSIONS ARE NOT SHOWN FURTHER SURVEY MAY BE REQUIRED.
- ANY CONSTRUCTION ON OR NEAR BOUNDARIES WILL REQUIRE FURTHER SURVEY IN ORDER THAT MARKS DEFINING BOUNDARIES CAN BE PLACED.
- BEARING AND DISTANCES OF BOUNDARIES ARE BY TITLE ONLY WITH BEARINGS RELATED TO TRUE NORTH.
- COPYRIGHT © DEGOTARDI SMITH & PARTNERS SURVEYORS 2001
- NO PART OF THIS SURVEY MAY BE REPRODUCED, STORED IN A RETRIEVAL SYSTEM OR TRANSMITTED IN ANY FORM, WITHOUT THE WRITTEN PERMISSION OF THE COPYRIGHT OWNER EXCEPT AS PERMITTED BY THE COPYRIGHT ACT 1968.
- ANY PERMITTED DOWNLOADING, ELECTRONIC STORAGE, DISPLAY, PRINT, COPY OR REPRODUCTION OF THIS SURVEY SHOULD CONTAIN NO ALTERATION OR ADDITION TO THE ORIGINAL SURVEY.
- THIS NOTICE MUST NOT BE ERASED.

HORIZONTAL DATUM:

CO-ORDINATE SYSTEM: SITE
MARKS ADOPTED:

VERTICAL DATUM:

DATUM: A.H.D.
B.M. ADOPTED: P.M. 8356
R.L. 102.635
SOURCE: S.C.I.M.S.

B	UPDATING	18/08/20
A	FINAL ISSUE	19/02/02
REV.	AMENDMENTS	DATE

CLIENT:

JKC LEUNG DESIGN &
CONSTRUCTION PTY LTD
88 PITT STREET
SYDNEY

PLAN

SHOWING DETAIL & LEVELS OVER
LOT 14 IN SECTION 73 IN D.P. 758566
AT No. 25 KILLARNEY DRIVE
KILLARNEY HEIGHTS**D S & P**
Degotardi Smith & Partners
CONSULTING SURVEYORS ESTABLISHED 19571/9-11 Bridge Street | Pymble
NSW 2073 | Australia
t. (+61) 2 9440 1100
f. (+61) 2 9440 1055
e. surveys@degotardi.com.au
w. www.degotardi.com.au

SHEET SIZE: A1

L.G.A. WARRINGAH		SHEET 1 OF 1	
SURVEYED BM/AJ	DRAWN GH/MS	CHECKED BM/MP	APPROVED MP
SURVEY REFERENCE 28812/35564		SCALE 1:100	DATE 18/08/2020
DRAWING NUMBER 28812A01.DWG		REV. B	