

⑤ DP16327 Sh1

Municipality of
Shire of Warringah
8804593 (9.4.23.)

PLAN

PART OF OF SUBDIVISION OF LAND IN CERTIFICATE CROWN OF NEWPORT ES PARISH OF NARRABEEN COUNTY

Scale 100 Feet to an inch



D.P. 16327.

DP16327 Sh1




PLAN

CERTIFICATES OF TITLE VOL., 3753 FOL., 12 & 13.


NEWPORT ESTATE

BEEN COUNTY OF CUMBERLAND


Scale 100 Feet to an inch

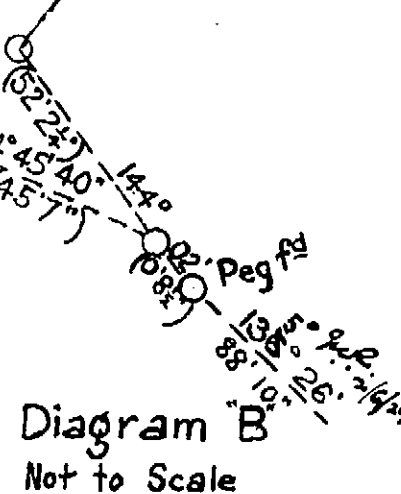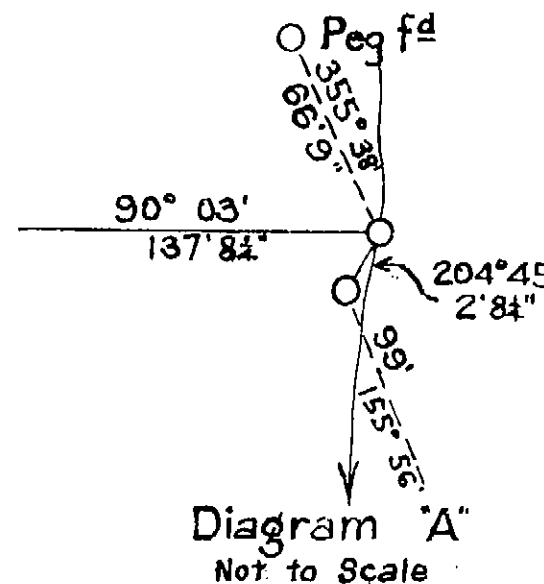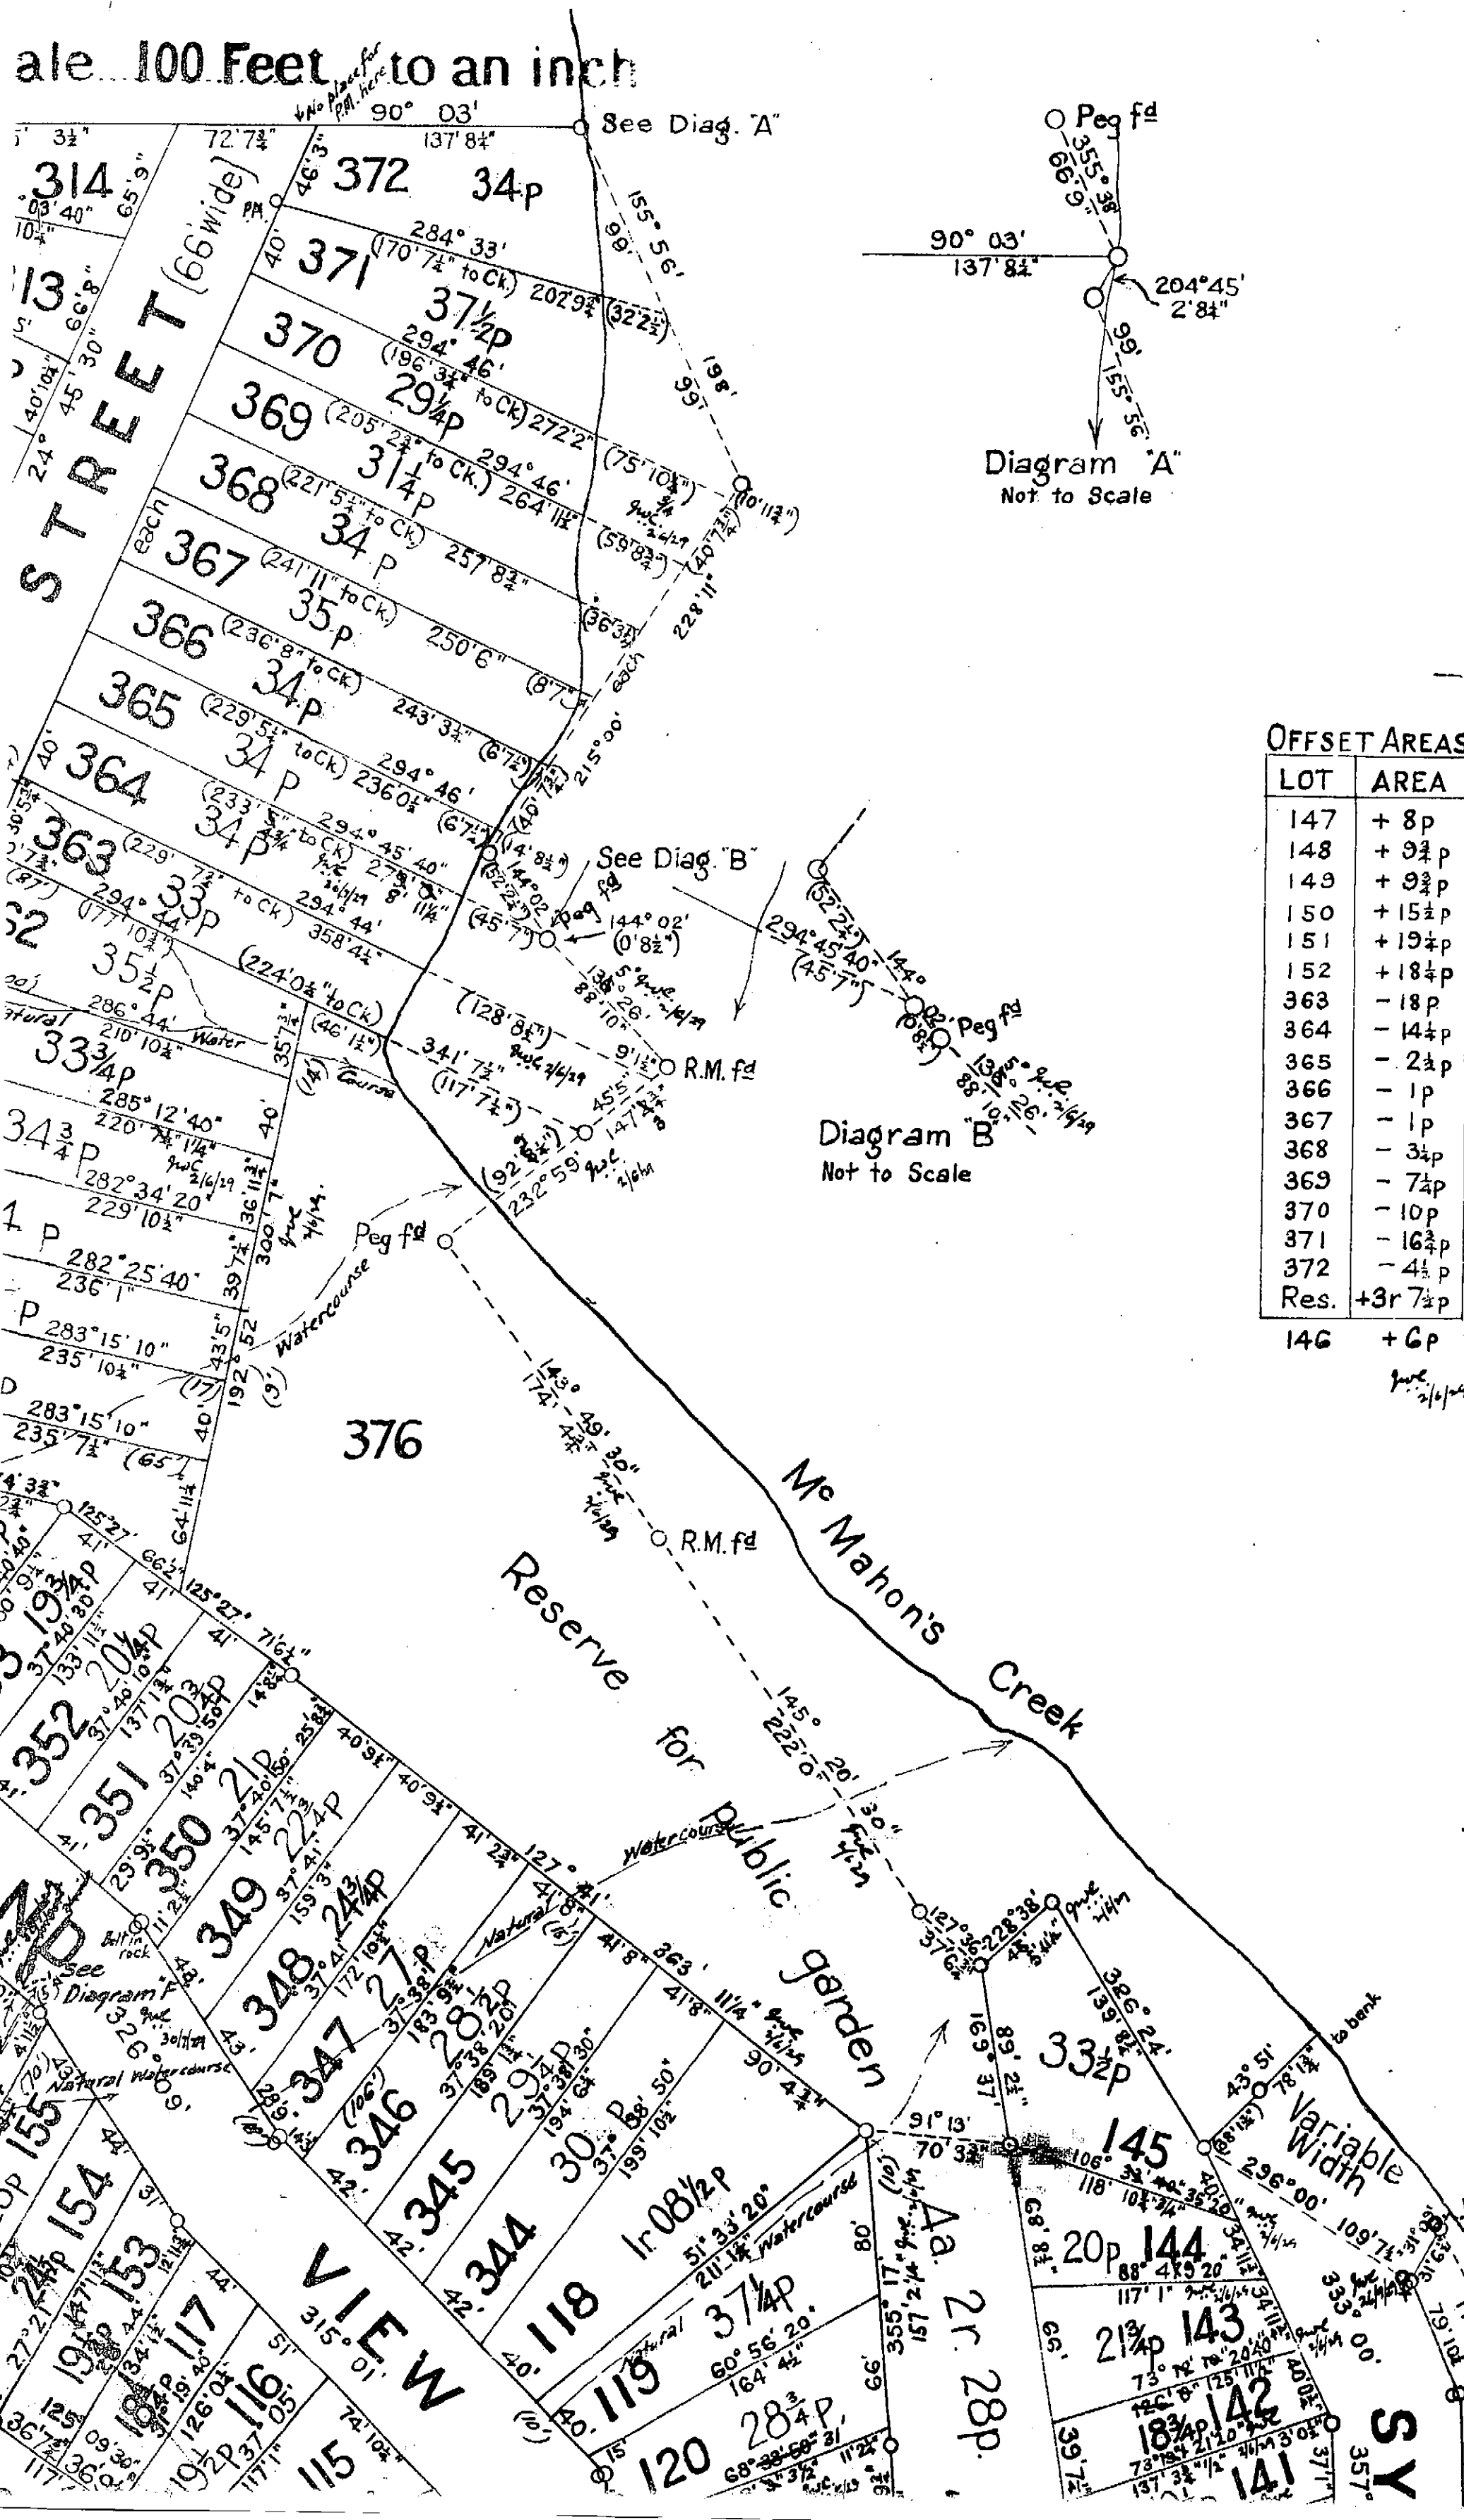

OFFSET AREAS	
LOT	AREA
147	+ 8p
148	+ 9 1/2 p
149	+ 9 1/2 p
150	+ 15 1/2 p
151	+ 19 1/2 p
152	+ 18 1/2 p
363	- 18 p
364	- 14 1/2 p
365	- 2 1/2 p
366	- 1 p
367	- 1 p
368	- 3 1/2 p
369	- 7 1/2 p
370	- 10 p
371	- 16 1/2 p
372	- 4 1/2 p
Res.	+ 3r 7 1/2 p
146	+ 6 p

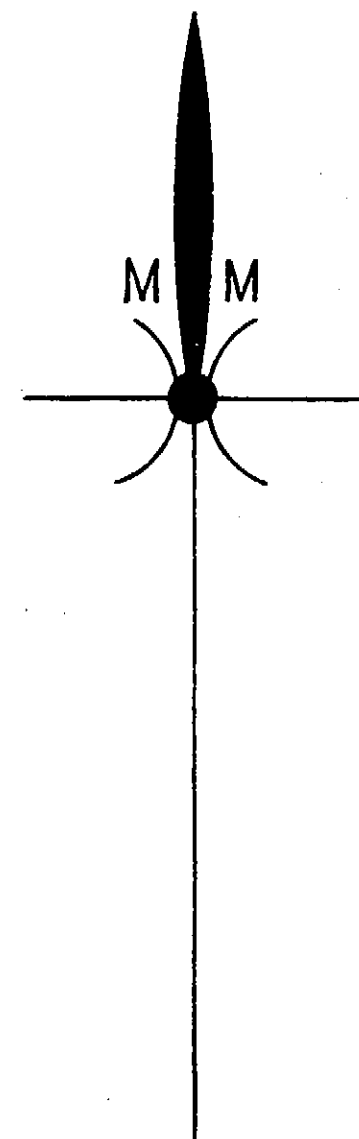

16327
October 29
[Signature]

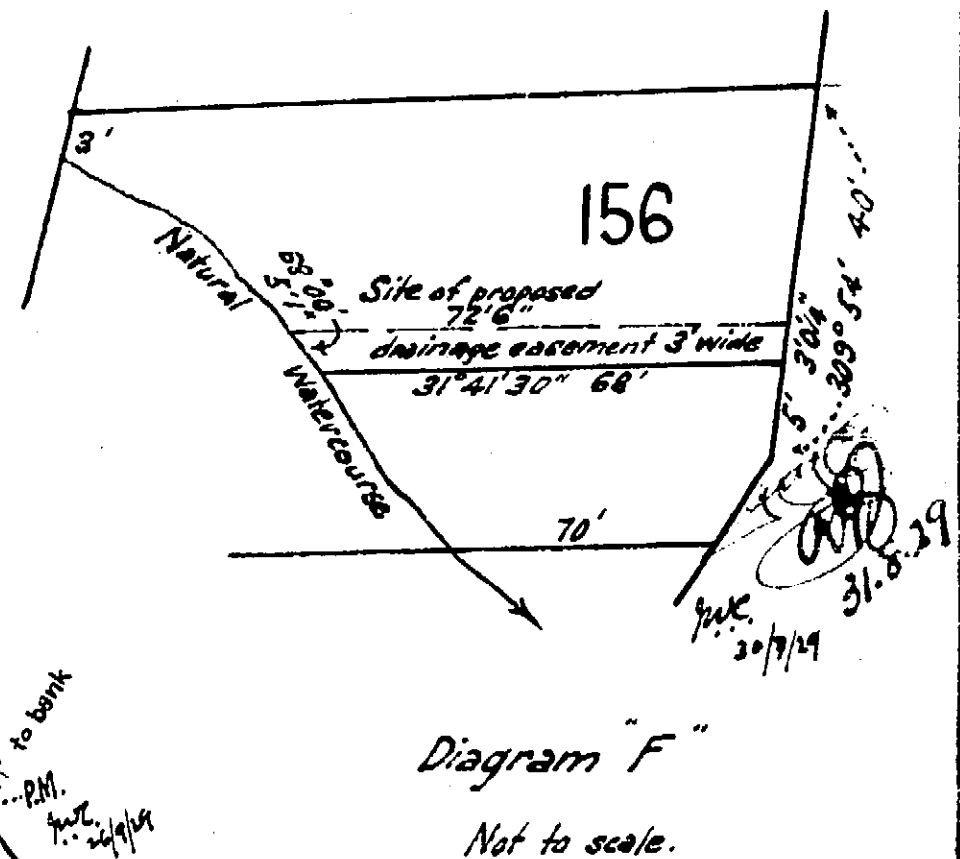

0016327


Approved and covered by Council, Clerks


All bearings on this plan
are from Magnetic Meridian.
Datum line of Azimuth A-B.

Council Clerk.

Permanent Marks are concrete blocks unless otherwise shown.

DP 16327 Sh1

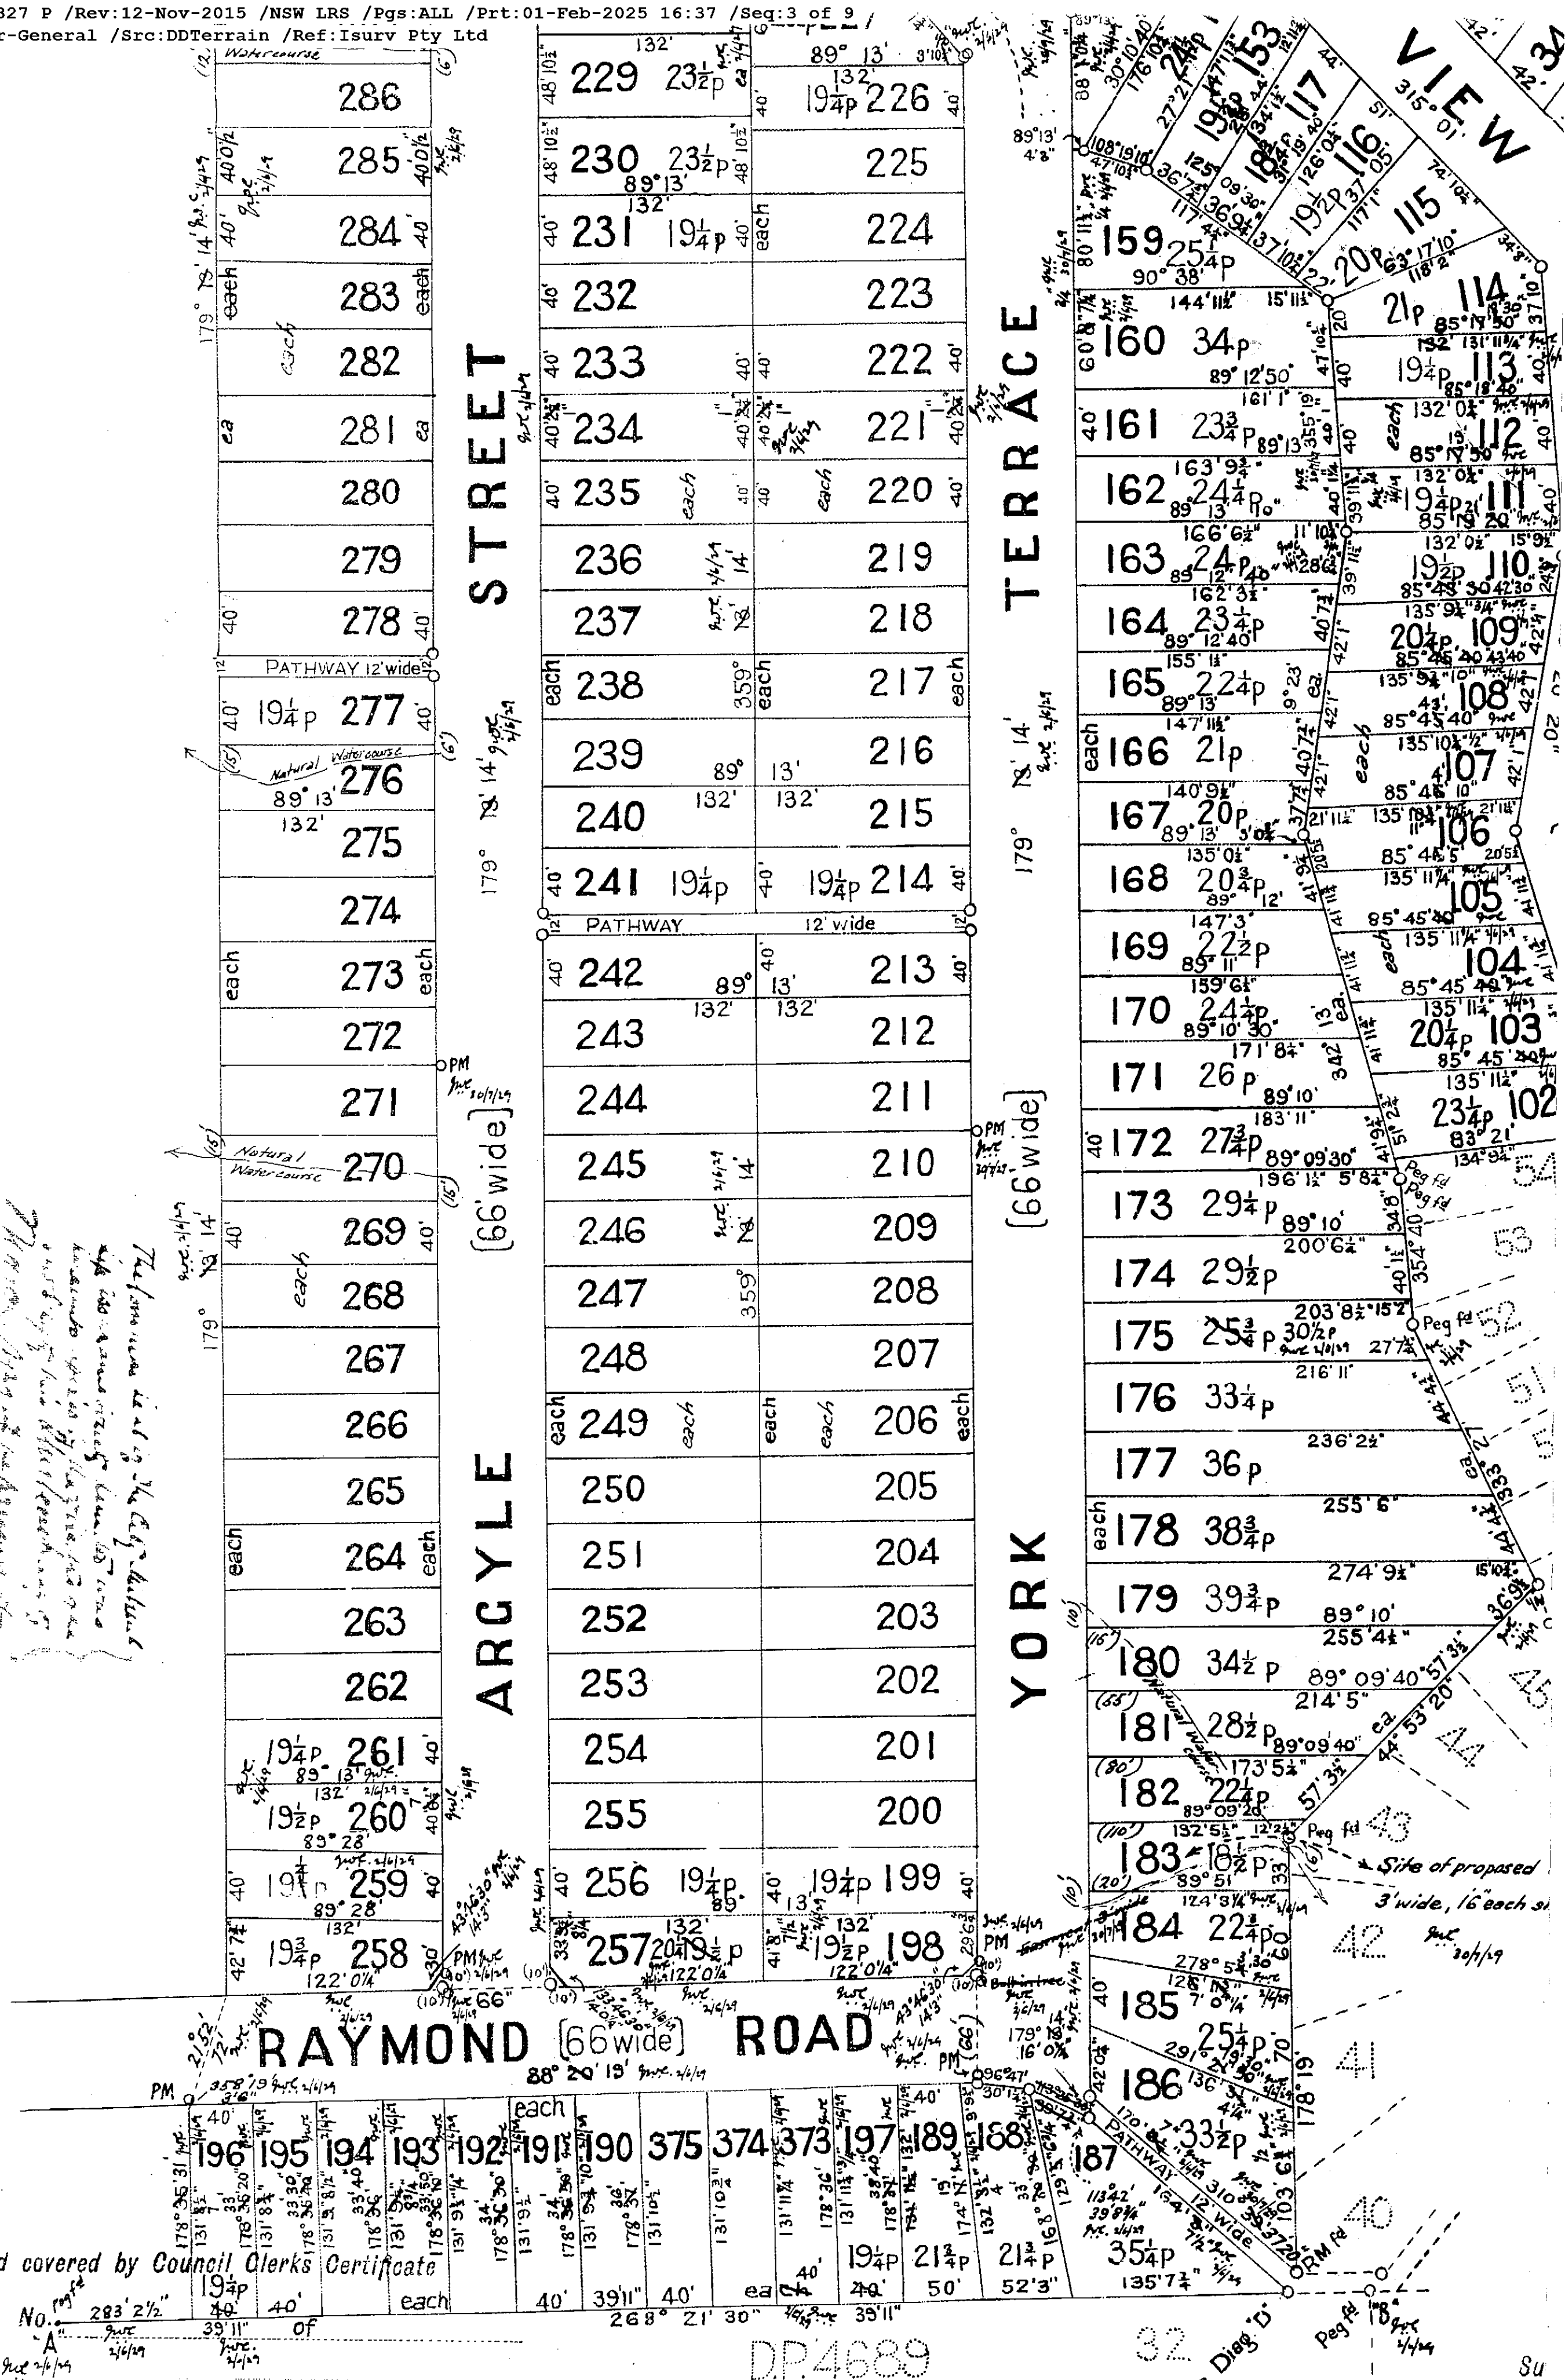

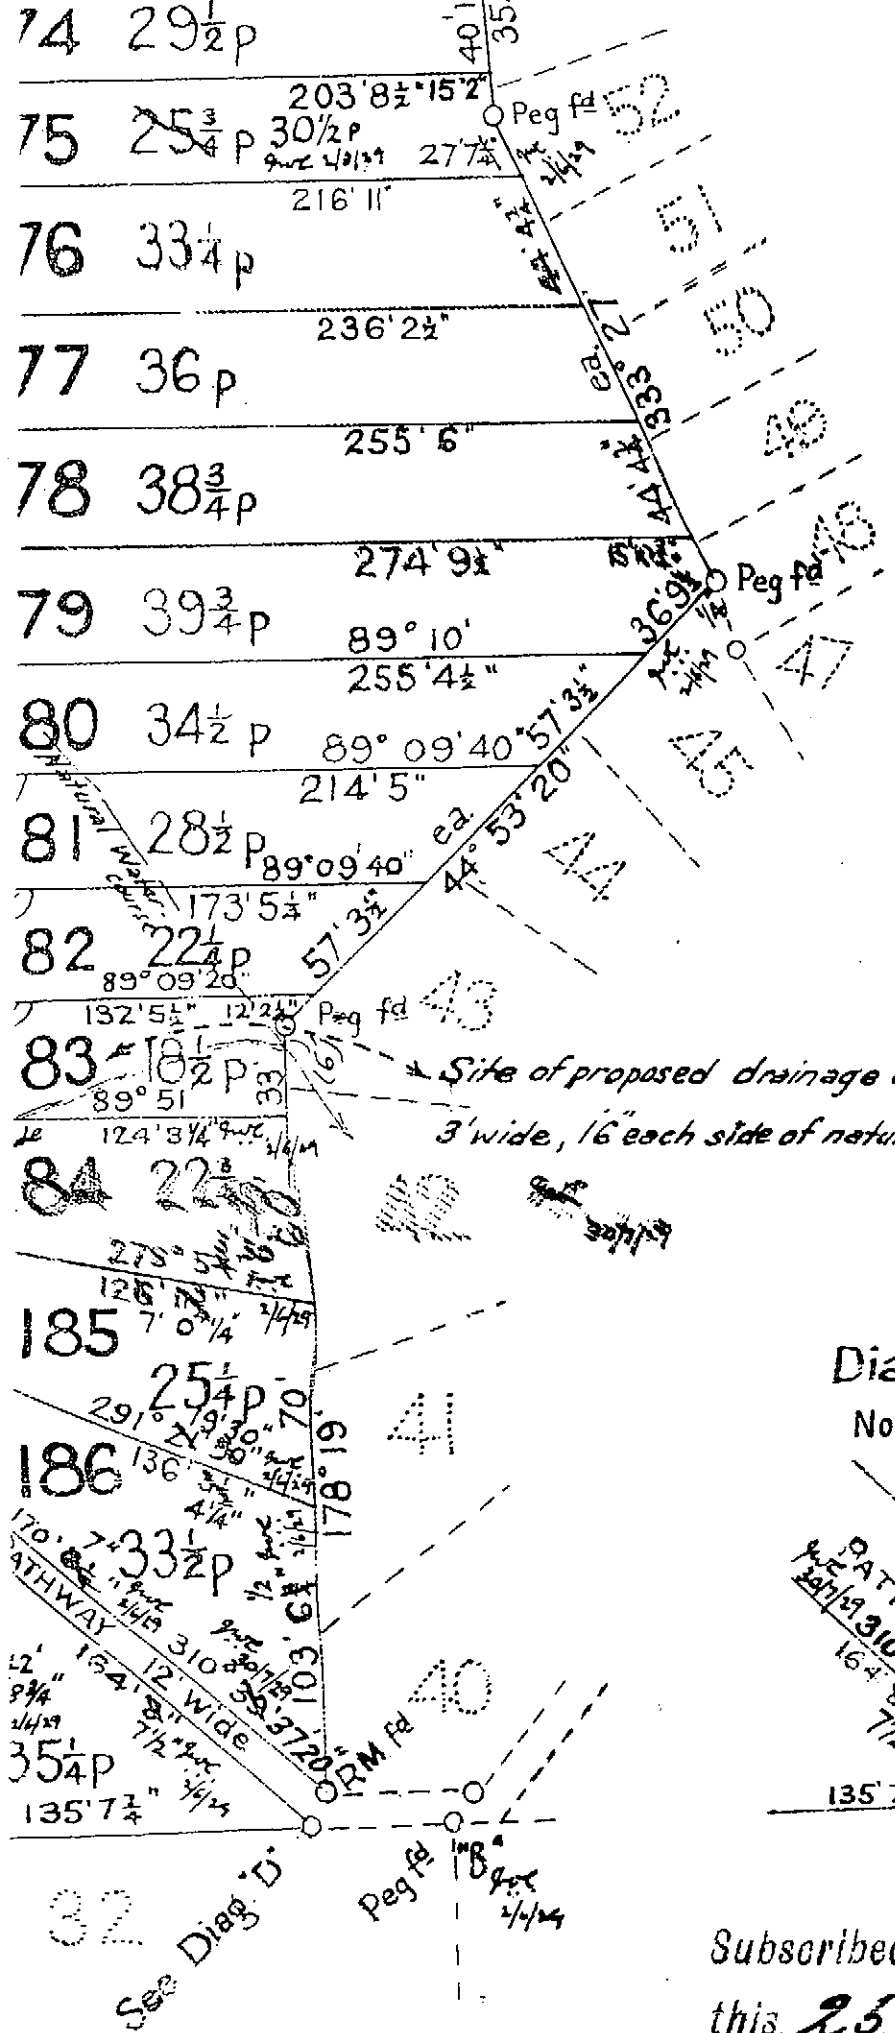

It is intended to dedicate to the Shire of Warringah, roads & pathways shown on plan, for the use of the Public as roads, and it is intended to ~~dedicate to the Council Reserve containing area 4a. 2r. 28p. for Recreation purposes.~~
Restrictions, if any, will be contained in the transfers of the several lots.

Para hely.
John Daly

Approved by Warringah Shire Council.
and the Seal of the said Council has been
hereto affixed this 20th day of November,
1928 in pursuance of a resolution passed
on 12th Nov. 1928
Covered by Shire Clerk's Certificate
11-870 d. 20th Nov. 1928

[Signature]
Shire Clerk

I John William Campbell of Sydney
Licensed Surveyor specially licensed under the Real Property Act, 1900, do hereby
solemnly and sincerely declare (a) that all boundaries and measurements shown on
this plan are correct, (b) that all survey marks found and relevant physical objects on
or adjacent to the boundaries are correctly represented, (c) that all physical objects
indicated actually exist in the positions shown, (d) that the whole of the material facts
in relation to the land are correctly represented, (e) that the survey has been made
by me, and I make this solemn declaration conscientiously
believing the same to be true, and by virtue of the provisions of the Oaths Act, 1900.

John Wm Campbell Licensed Surveyor

Subscribed and declared before me at Sydney
this 25th day of Aug. A.D. 1928

[Signature] J.P.

Date of Survey Jan. 1927

Shire of Warringah.


8804593 (9/4/29)

DP 16327 Sh 2

PLAN OF SUBDIVISION OF PART OF LAND IN CROWN OF NEWPORT ESTA PH. OF NARRABEEN CO. OF CUMBER

SCALE. 100 FEET TO ONE INCH

Diagram C
Not to Scale.

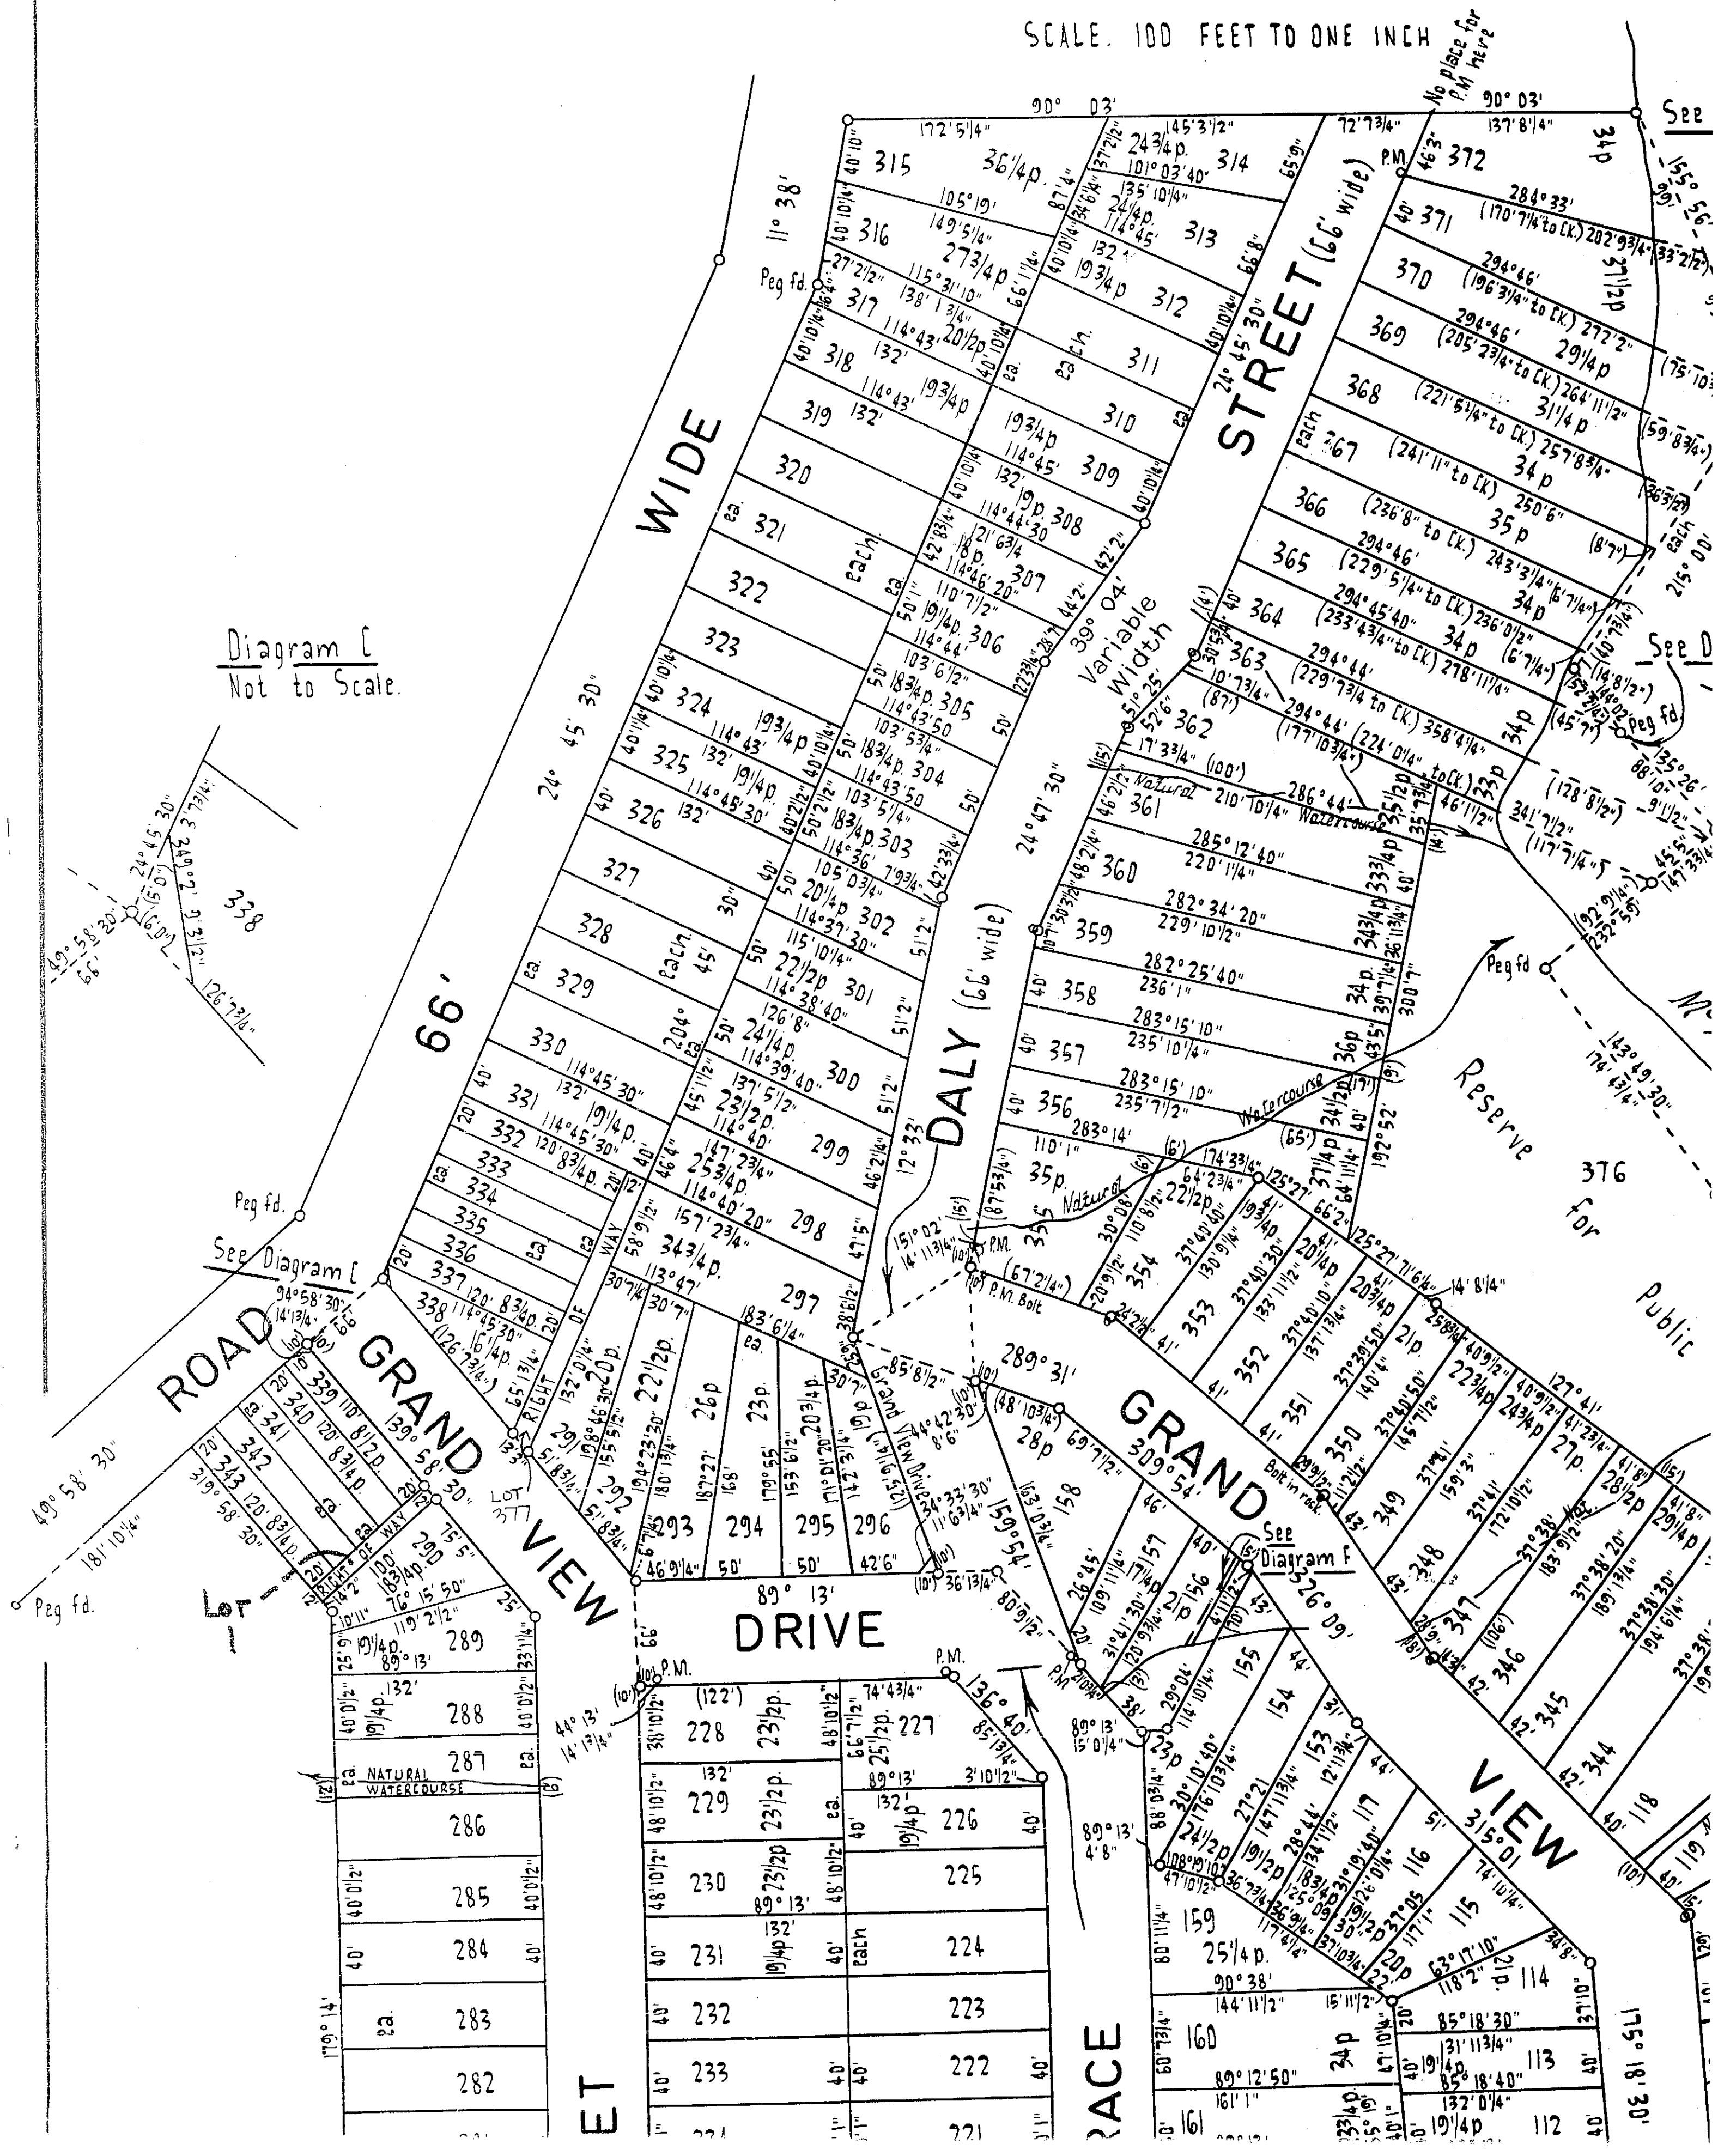

PLAN

DP 16327 Sh 2

F PART OF LAND IN Cs. OF T. VOL.3753 FOLS.12 & 13 OF NEWPORT ESTATE CO. OF CUMBERLAND

D. P. 16327

100 FEET TO ONE INCH

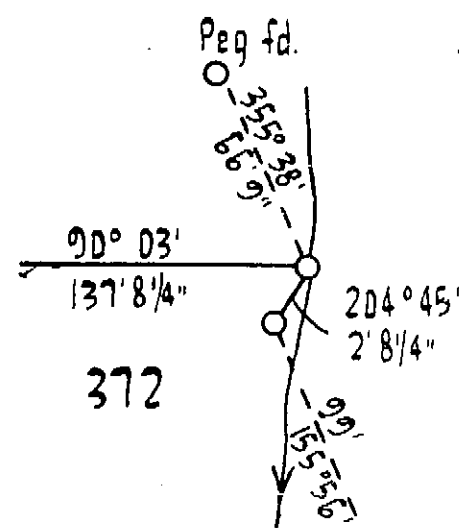
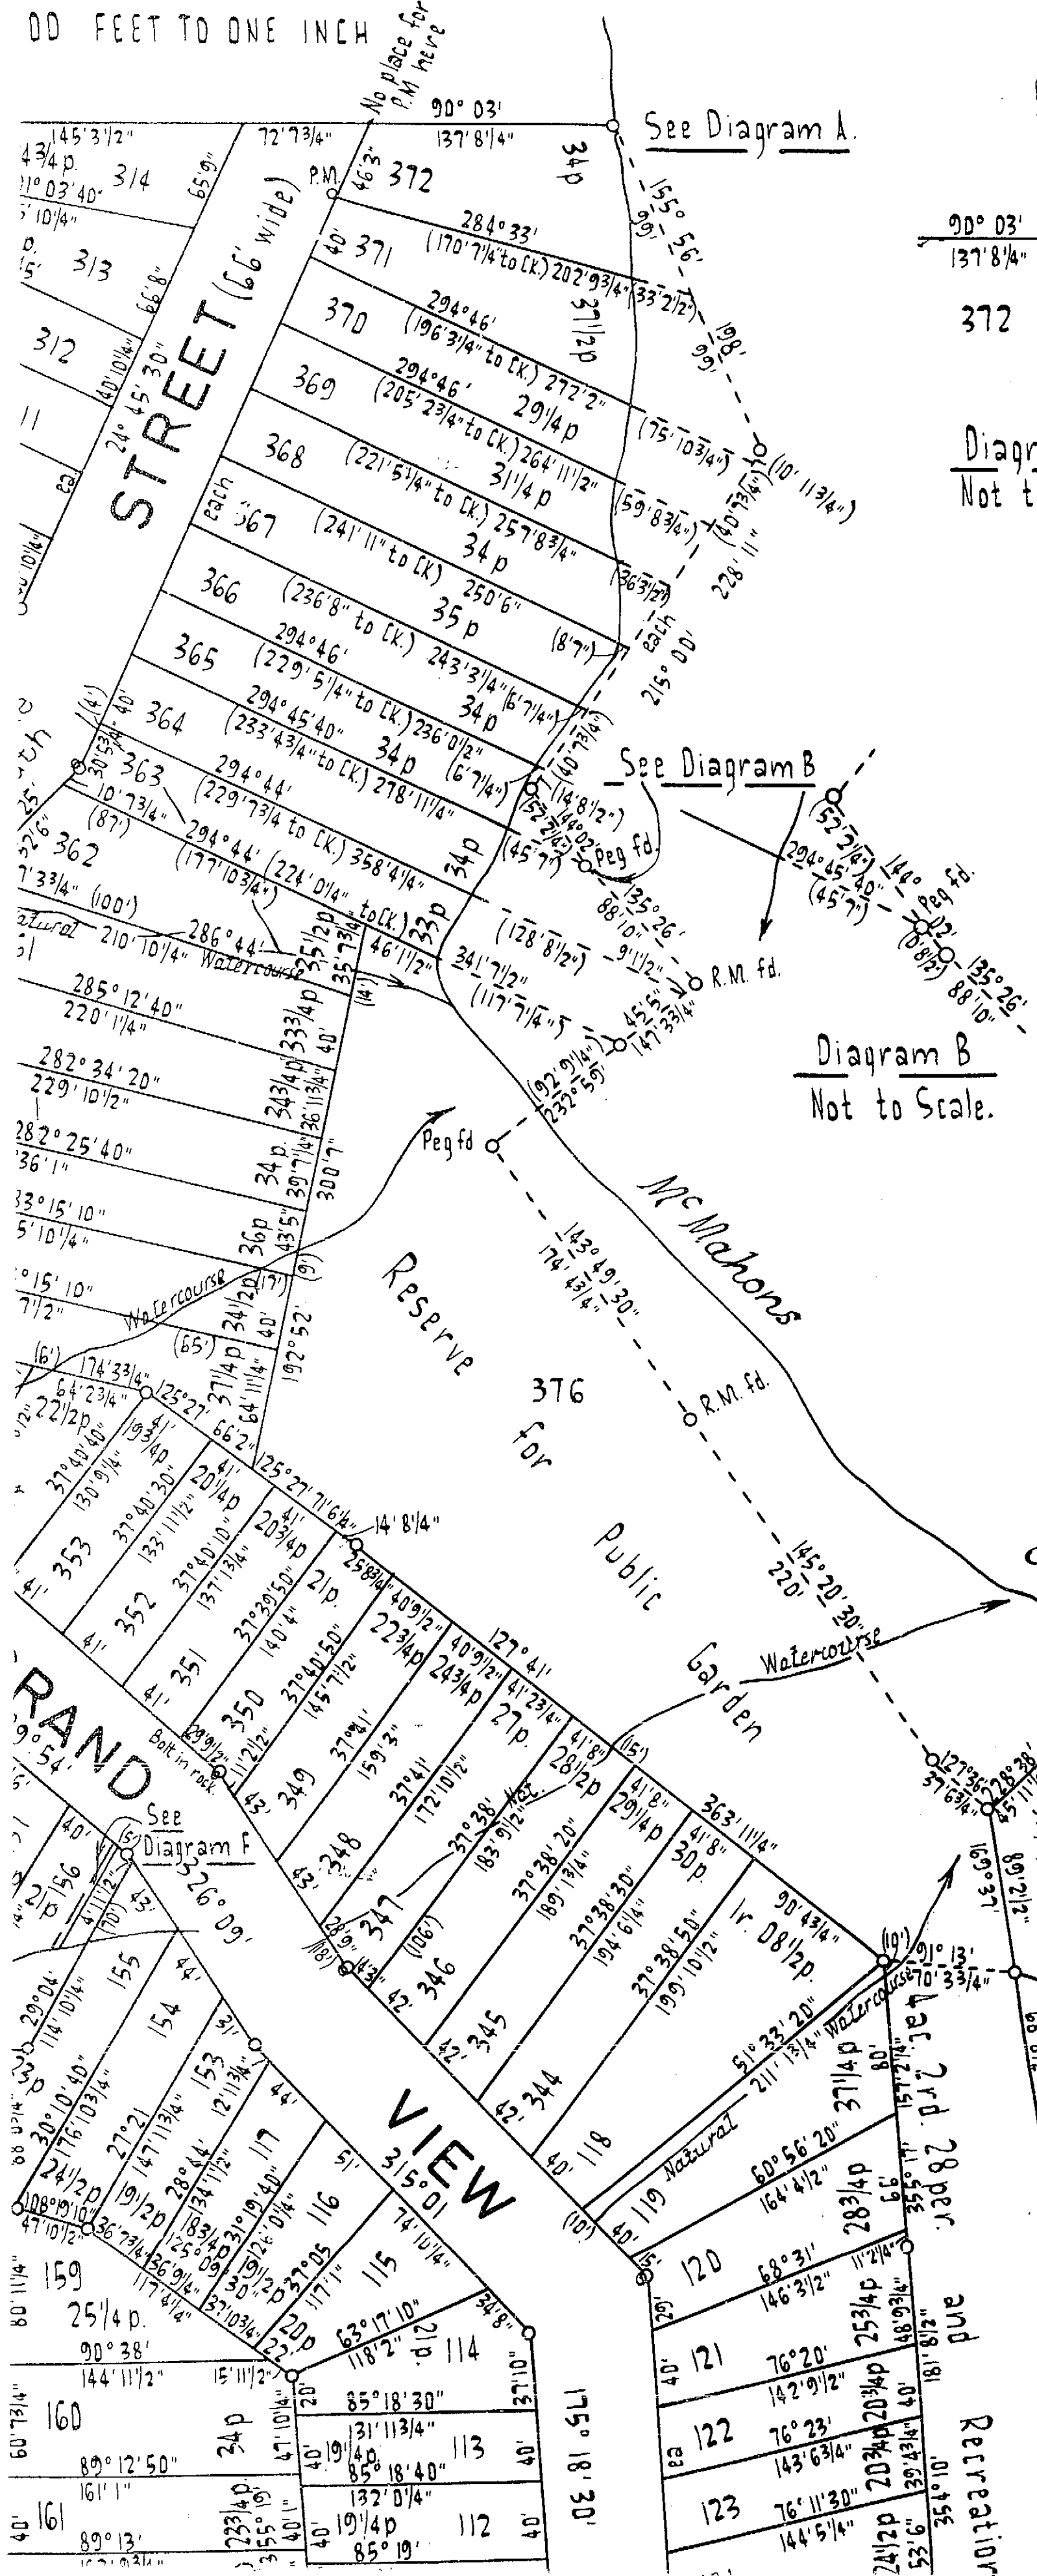


Diagram A
Not to Scale

OFFSET AREAS

LOT	AREA
147	+ 8 p
148	+ 9 3/4 p
149	+ 9 3/4 p
150	+ 15 1/2 p
151	+ 19 1/4 p
152	+ 18 1/4 p
363	- 18 p
364	- 14 1/4 p
365	- 2 1/2 p
366	- 1 p
367	- 1 p
368	- 3 1/4 p
369	- 7 1/4 p
370	- 10 p
371	- 16 3/4 p
372	- 4 1/2 p
RES.	+ 3 r 7 1/2 p
146	+ 6 p




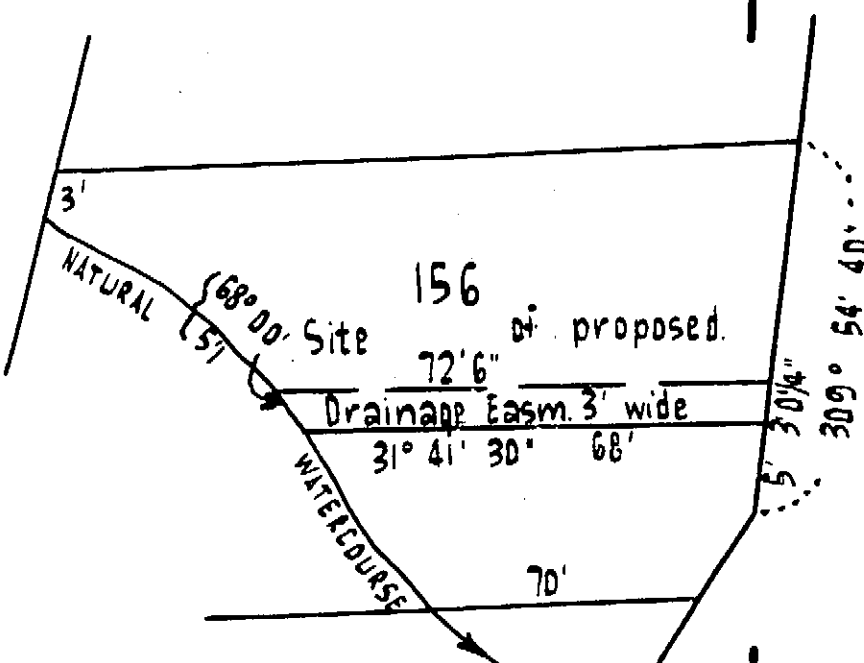


Diagram F
Not to Scale

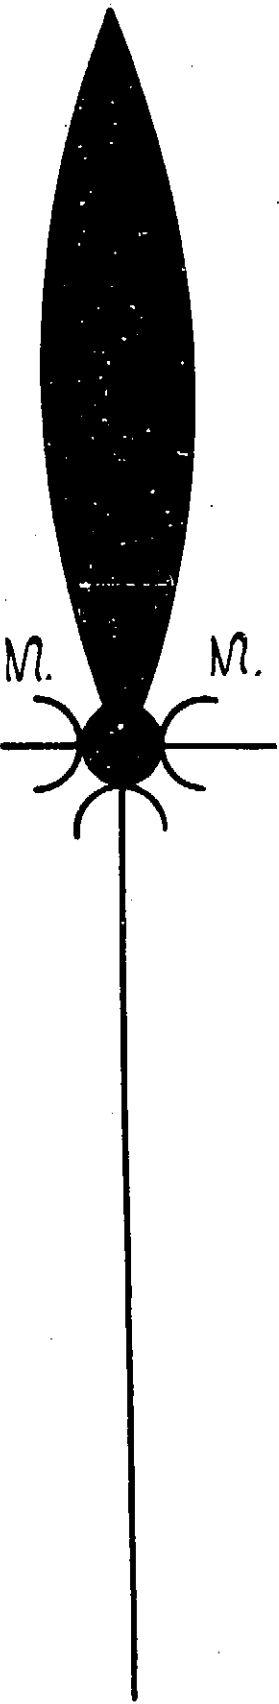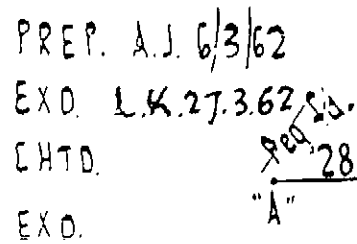

DP 16327 Sh 2

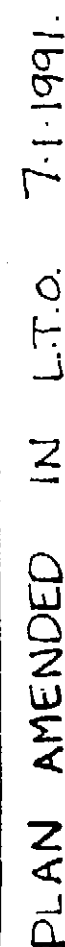

[illegible]