


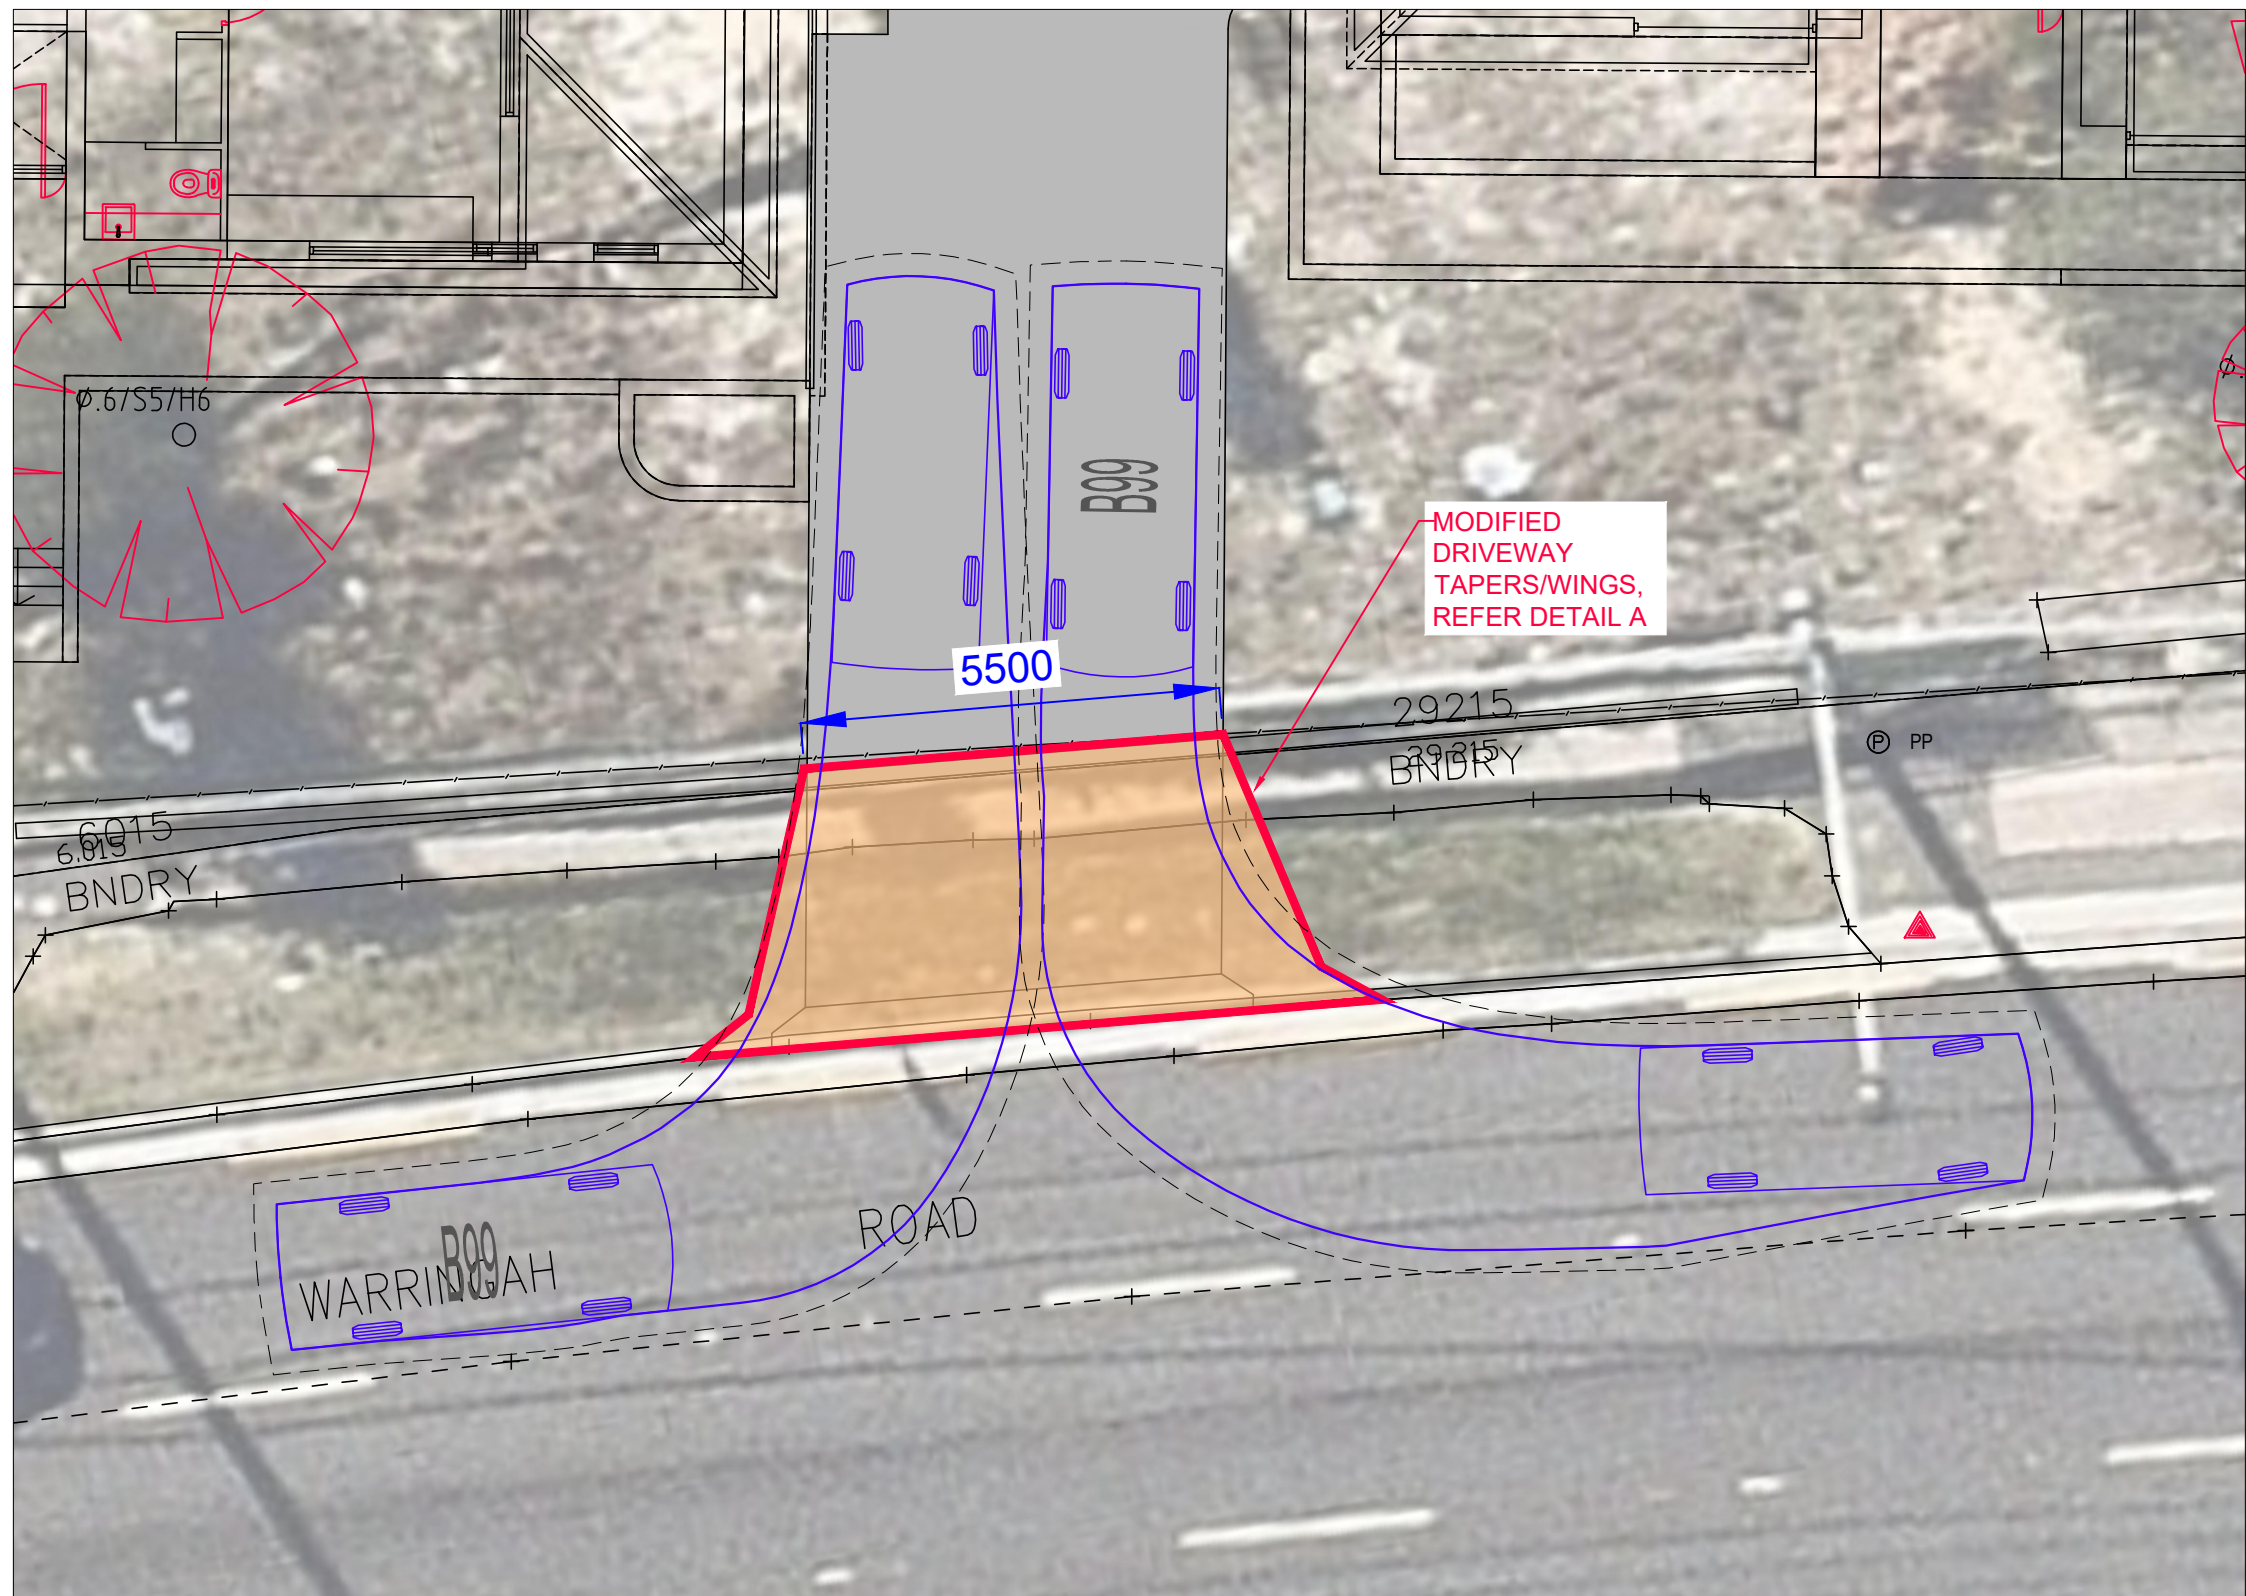


B99 ENTRY/EXIT MANOEUVRE




**PRELIMINARY
ADVICE ONLY**

24 September 2019

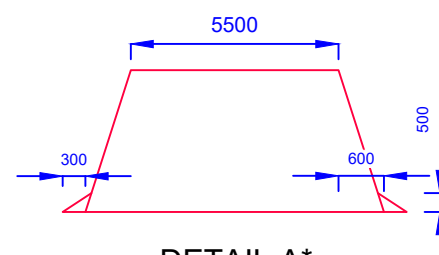

DETAIL A*

*EXAMPLE ONLY, REFER TO COUNCIL
DRIVEWAY SPECIFICATIONS FOR MORE DETAILS

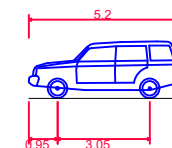

B99 Vehicle (Realistic min radius) (2004)
Overall Length 5.200m
Overall Width 1.940m
Overall Body Height 1.878m
Min Body Ground Clearance 0.272m
Track Width 1.840m
Lock-to-lock time 4.00s
Curb to Curb Turning Radius 6.250m