

NOTE:

THE BOUNDARY INFORMATION SHOWN ON THIS PLAN REGARDING THE LOCATION OF THE PROPERTY BOUNDARIES HAS BEEN TAKEN FROM THE TITLE DEPOSITED PLAN. IT HAS BEEN PLOTTED AS REQUIRED UNDER DIVISION 1, SECTION 9(1) OF THE 'SURVEYING AND SPATIAL INFORMATION REGULATION 2017' AND IS ACCURATE TO ABOUT ±0.5m. IT HAS NOT BEEN DETERMINED BY AN ACCURATE BOUNDARY SURVEY.

A DETAIL & LEVEL SURVEY IS NOT A "LAND SURVEY" AS DEFINED BY THE SURVEYING AND SPATIAL INFORMATION ACT, 2002. IF ANY CONSTRUCTION OR DESIGN WORK, WHICH RELIES ON CRITICAL SETBACKS FROM THE STREET OR BOUNDARIES IS PLANNED, IT WOULD BE IMPERATIVE TO CARRY OUT FURTHER SURVEY WORK TO DETERMINE THE BOUNDARY DIMENSIONS.

PRIOR TO ANY CONSTRUCTION WORK, SURVEY MARKS SHOULD BE PLACED TO DEFINE THE PROPERTY BOUNDARIES.

SERVICES SHOWN ARE INDICATIVE ONLY. POSITIONS ARE BASED ON SURFACE INDICATOR(S) LOCATED DURING FIELD SURVEY. CONFIRMATION OF THE EXACT POSITION SHOULD BE MADE PRIOR TO ANY EXCAVATION WORK. OTHER SERVICES MAY EXIST WHICH ARE NOT SHOWN.

LEVELS ARE BASED ON AUSTRALIAN HEIGHT DATUM (AHD) USING PM40338 WITH RL 3.244 (AHD).


RIDGE & GUTTER HEIGHTS HAVE BEEN OBTAINED BY INDIRECT METHOD AND ARE ACCURATE TO ± 0.05m.

CONTOURS SHOWN DEPICT THE TOPOGRAPHY. EXCEPT AT SPOT LEVELS SHOWN THEY DO NOT REPRESENT THE EXACT LEVEL AT ANY PARTICULAR POINT. THE SPOT LEVELS ARE TRUE FOR THEIR POSITION, AND ARE INTENDED TO BE USEFUL TO REPRESENT THE GENERAL TERRAIN. CARE SHOULD BE TAKEN IF EXTRAPOLATING

COVENANT AFFECTING PART LOT 1 IN DP1084184 (C402955 )

LEGEND

BENCH MARK	▲
TELSTRA PIT	☒ TEL
ELECTRIC LIGHT POLE	⬠ LP
POWER POLE	⊕ PP
SIGN POST	⊙ SP
SEWER INSPECTION PIT	⊙ SIP
SEWER VENT	⊕ SEWER
MANHOLE	⊙ MH
SEWER MANHOLE	⊙ SMH
STOP VALVE	⊕ SV
WATER HYDRANT	⬠ HYD
WATER METER	⊕ WM
GAS METER	⊕ G
STATE SURVEY MARK	⊕ SSM

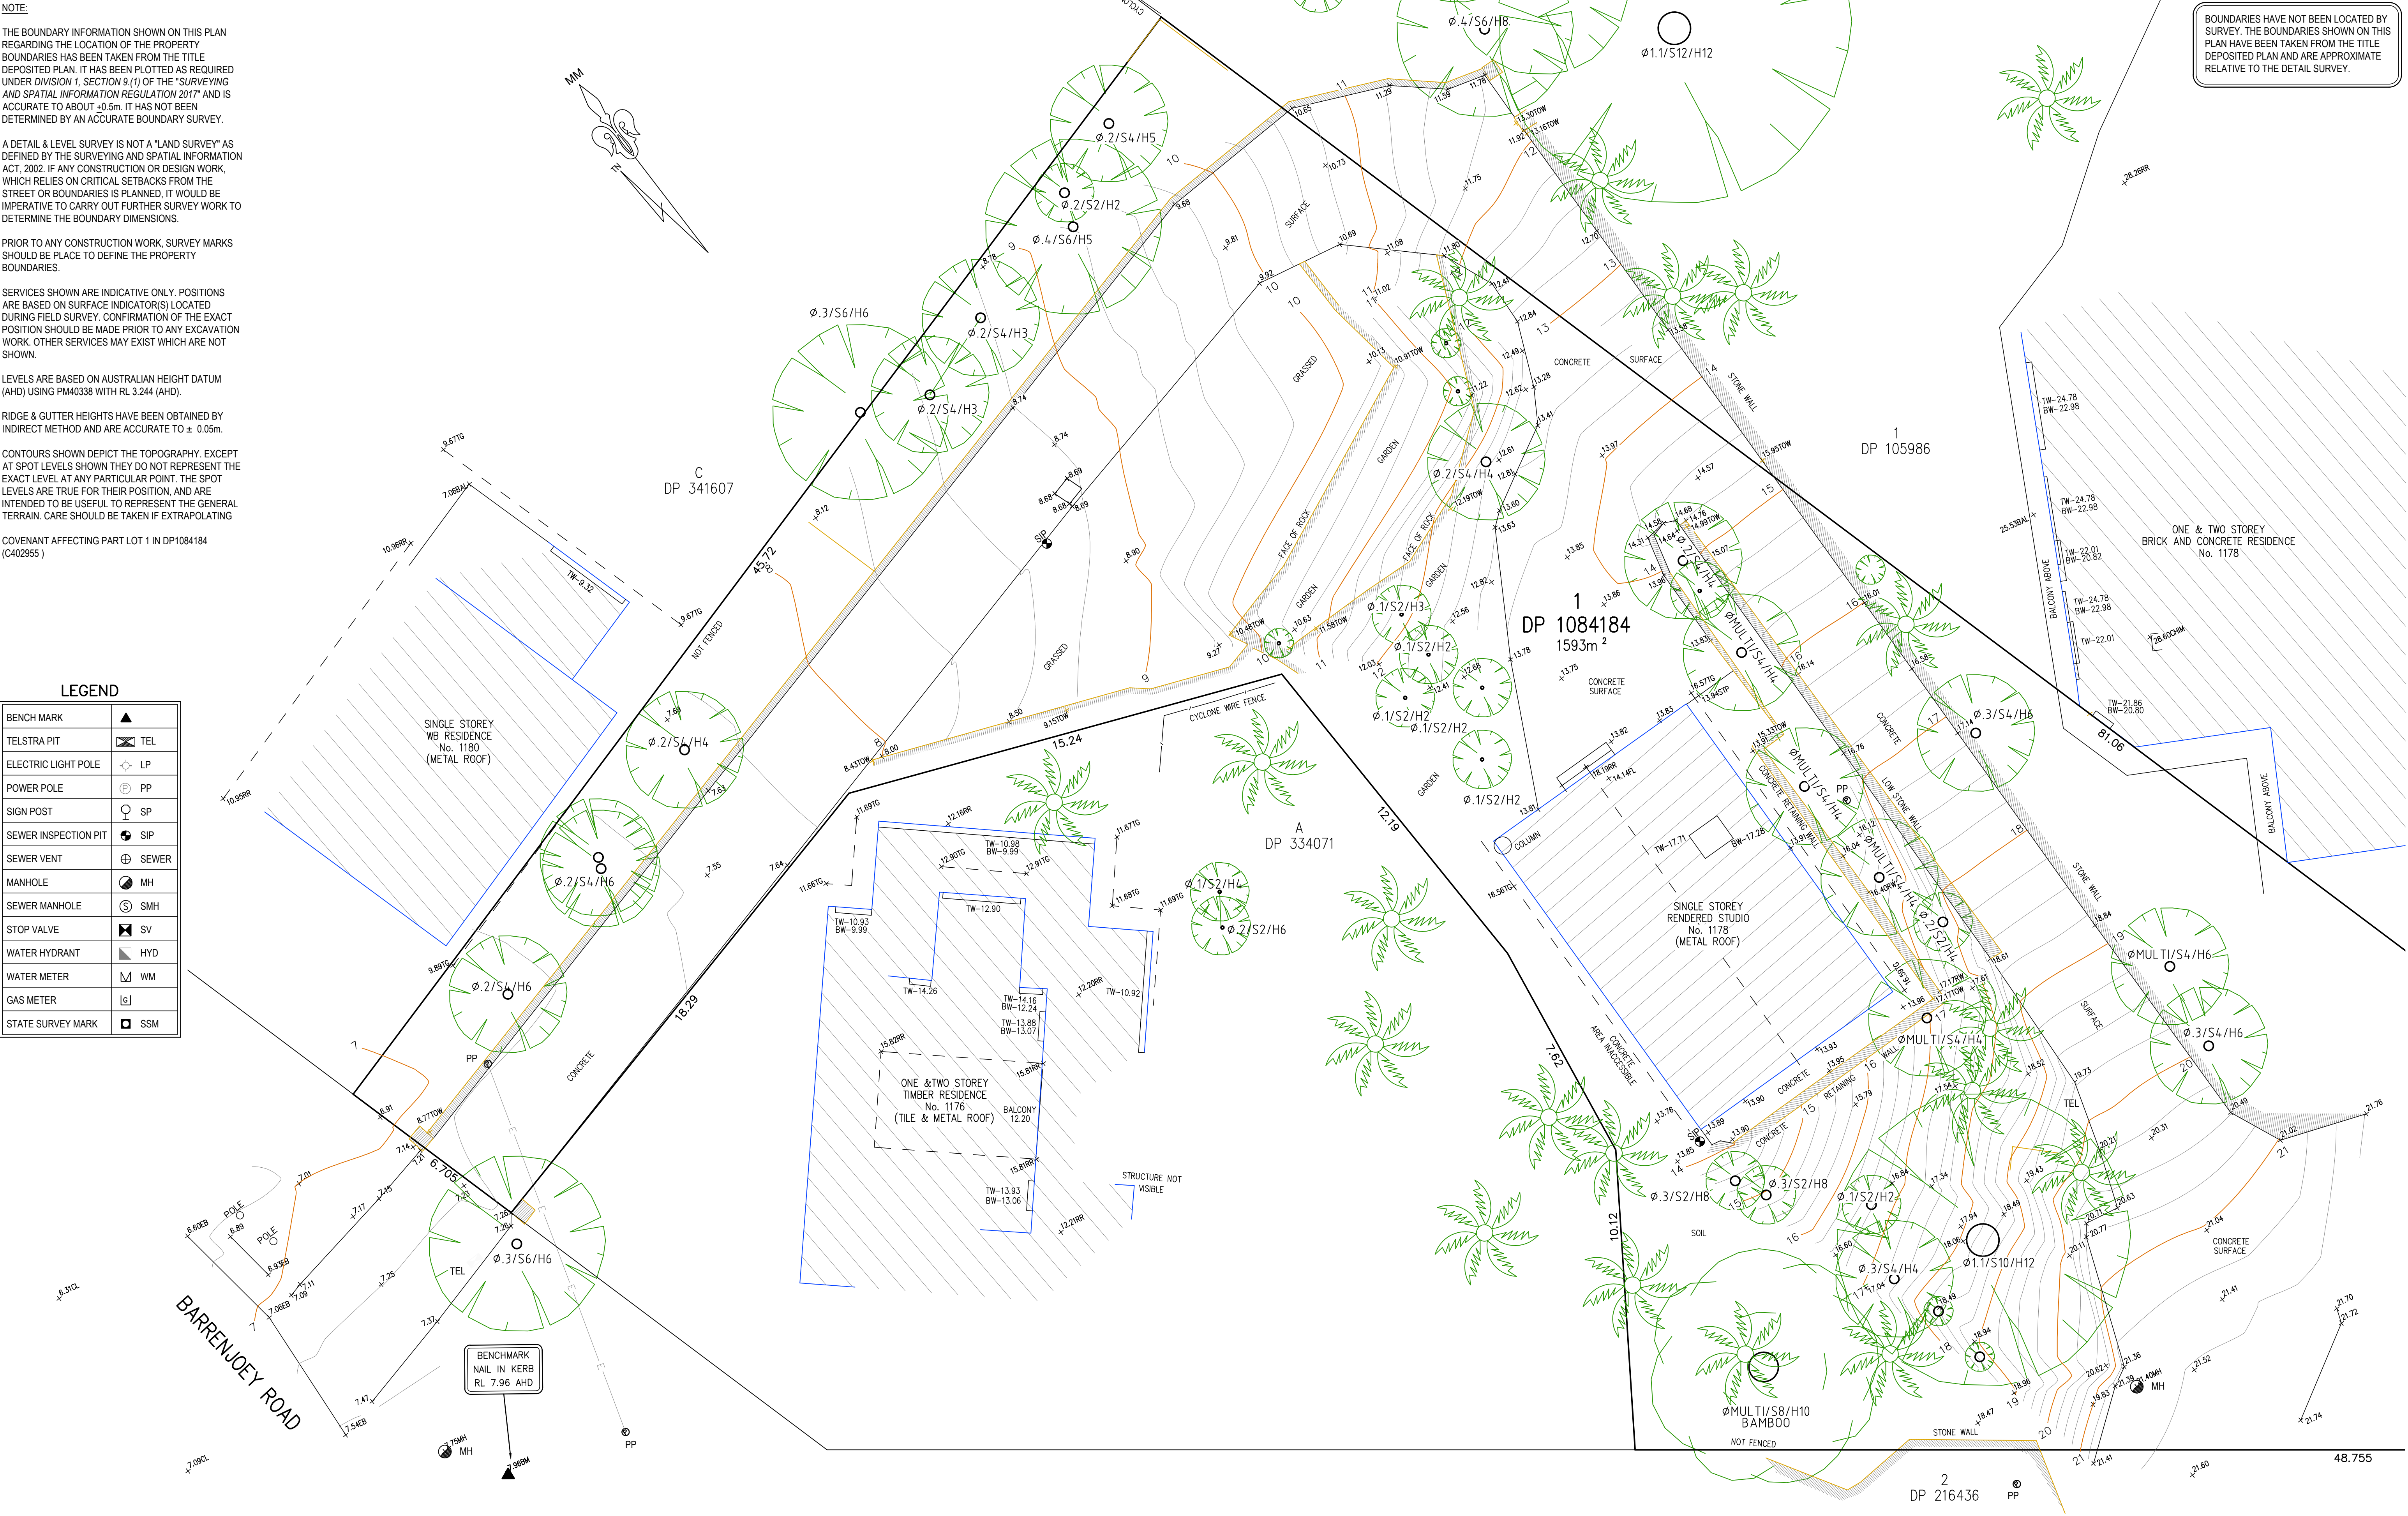

BOUNDARIES HAVE NOT BEEN LOCATED BY SURVEY. THE BOUNDARIES SHOWN ON THIS PLAN HAVE BEEN TAKEN FROM THE TITLE DEPOSITED PLAN AND ARE APPROXIMATE RELATIVE TO THE DETAIL SURVEY.



**TSS TOTAL SURVEYING SOLUTIONS**  
LANE COVE | CAMDEN | MANLY VALE | CENTRAL COAST


NOTE:

INFORMATION CONTAINED IN THIS PLAN IS THE COPYRIGHT OF TOTAL SURVEYING SOLUTIONS. THE USE OR DUPLICATION WITHOUT THE WRITTEN CONSENT OF TOTAL SURVEYING SOLUTIONS CONSTITUTES AN INFRINGEMENT OF COPYRIGHT.

REVISION No.	REVISION DATE:	COMMENT:

LEGEND:  
AWN - AWNING  
CL - CENTERLINE  
FL - FLOOR LEVEL  
RR - ROOF RIDGE  
DS - DOOR STEP LEVEL  
STP - STEP  
TF - TOP OF FENCE  
TK - TOP OF KERB

TW - TOP OF WINDOW  
BW - BOTTOM OF WINDOW  
TG - TOP OF GUTTER  
TOW - TOP OF WALL  
Ø4/S10/H16 - DIAMETER/SPREAD/HEIGHT

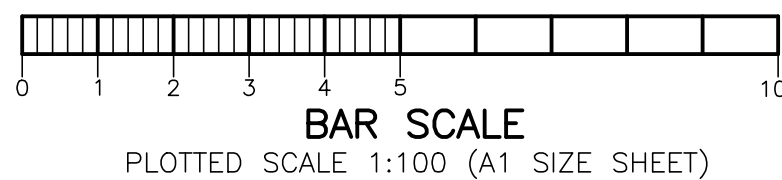

PLAN SHOWING DETAIL & LEVELS  
OVER LOT 1 IN DP 1084184

CLIENT: LEON WAGNER  
PROJECT: PALM BEACH  
ADDRESS: 1178 BARRENJOEY ROAD, PALM BEACH

JOB No.: 190681	LGA: NORTHERN BEACHES
PLAN No.: 190681_A	DATUM: AHD
DATE: 26/03/2019	SCALE: 1:100@A1
DRAWN: JMH	CONT. INTERVAL: 0.25m
CHK: GS	SHEET 1 OF 1