




FIRST FLOOR PLAN

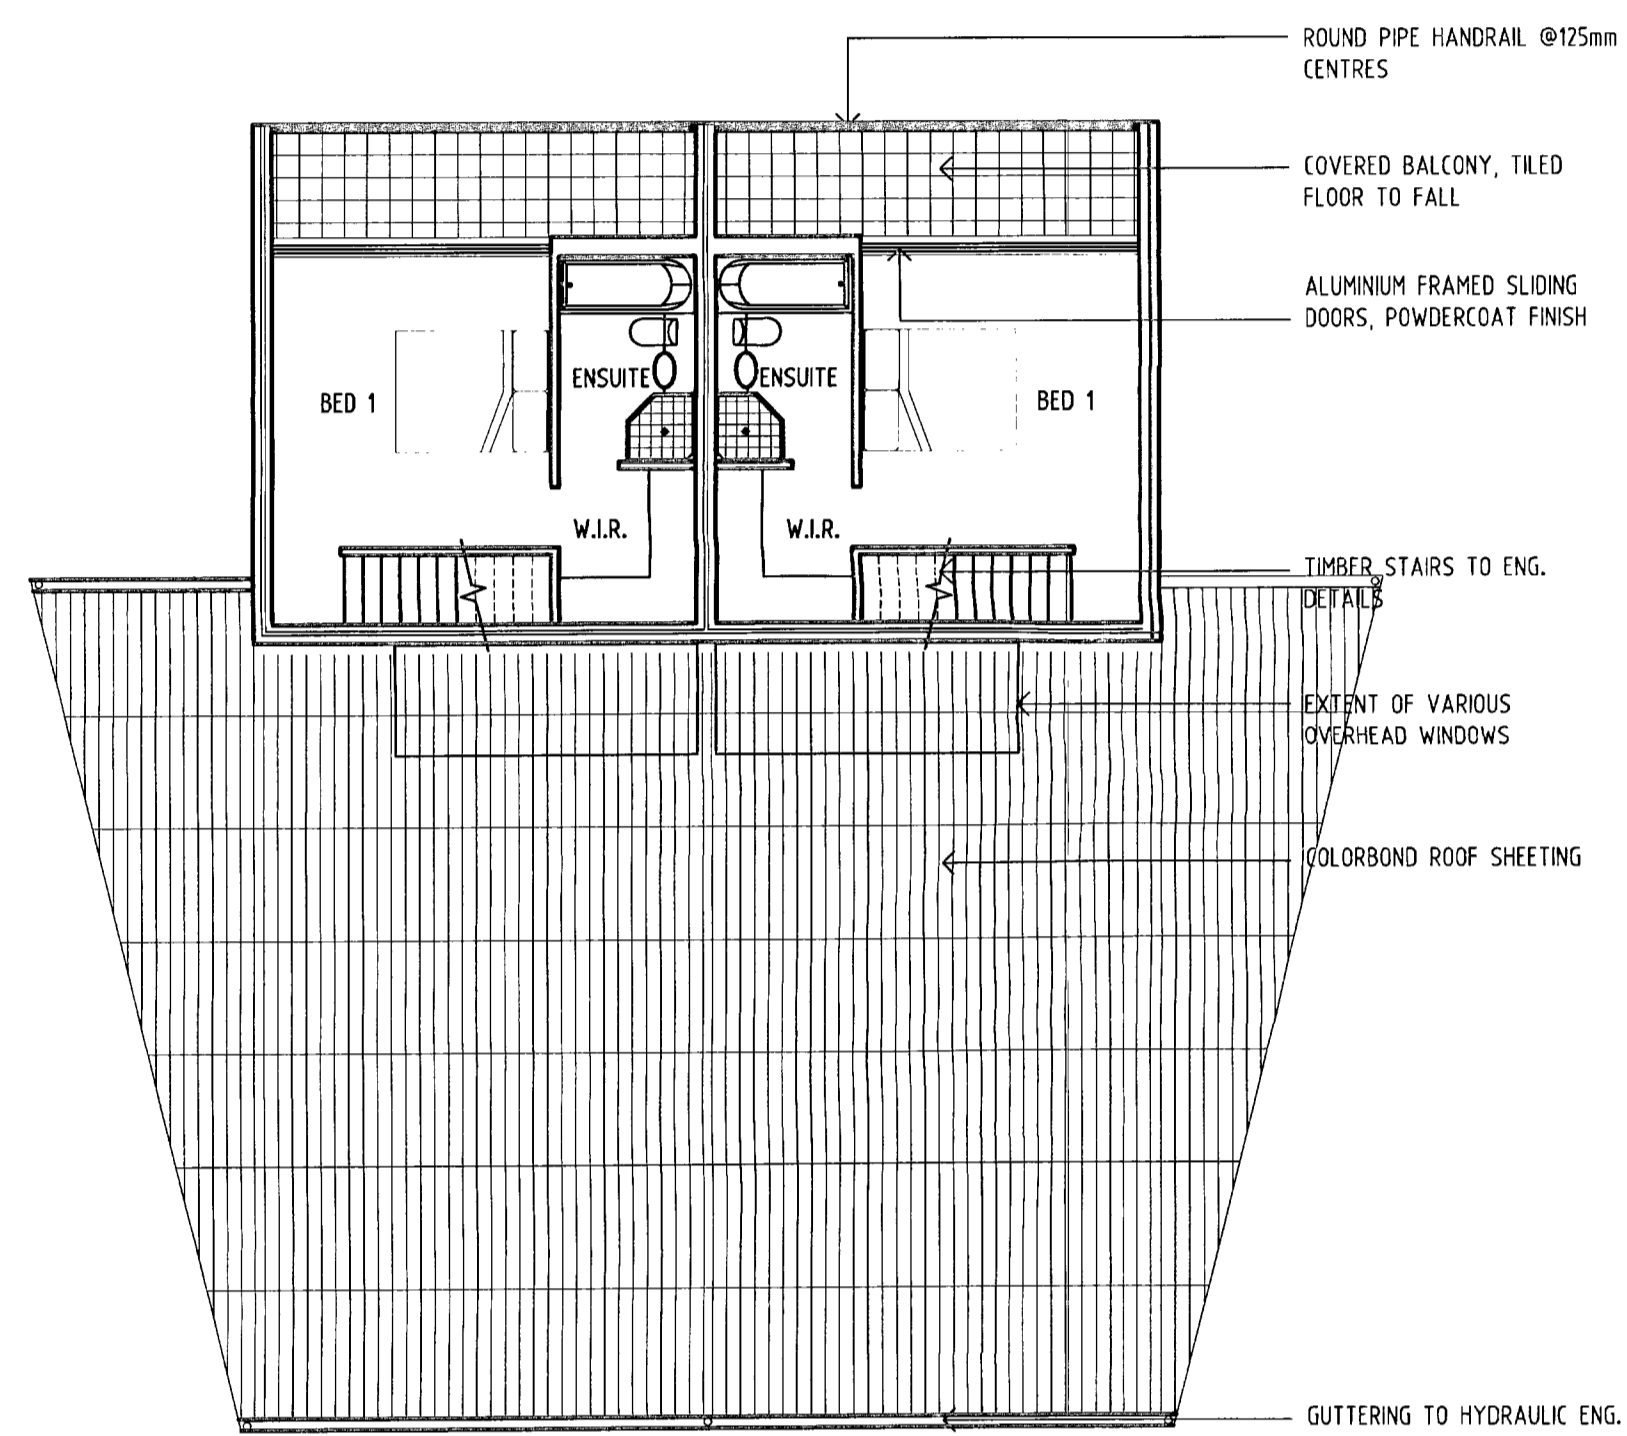




SECOND FLOOR PLAN

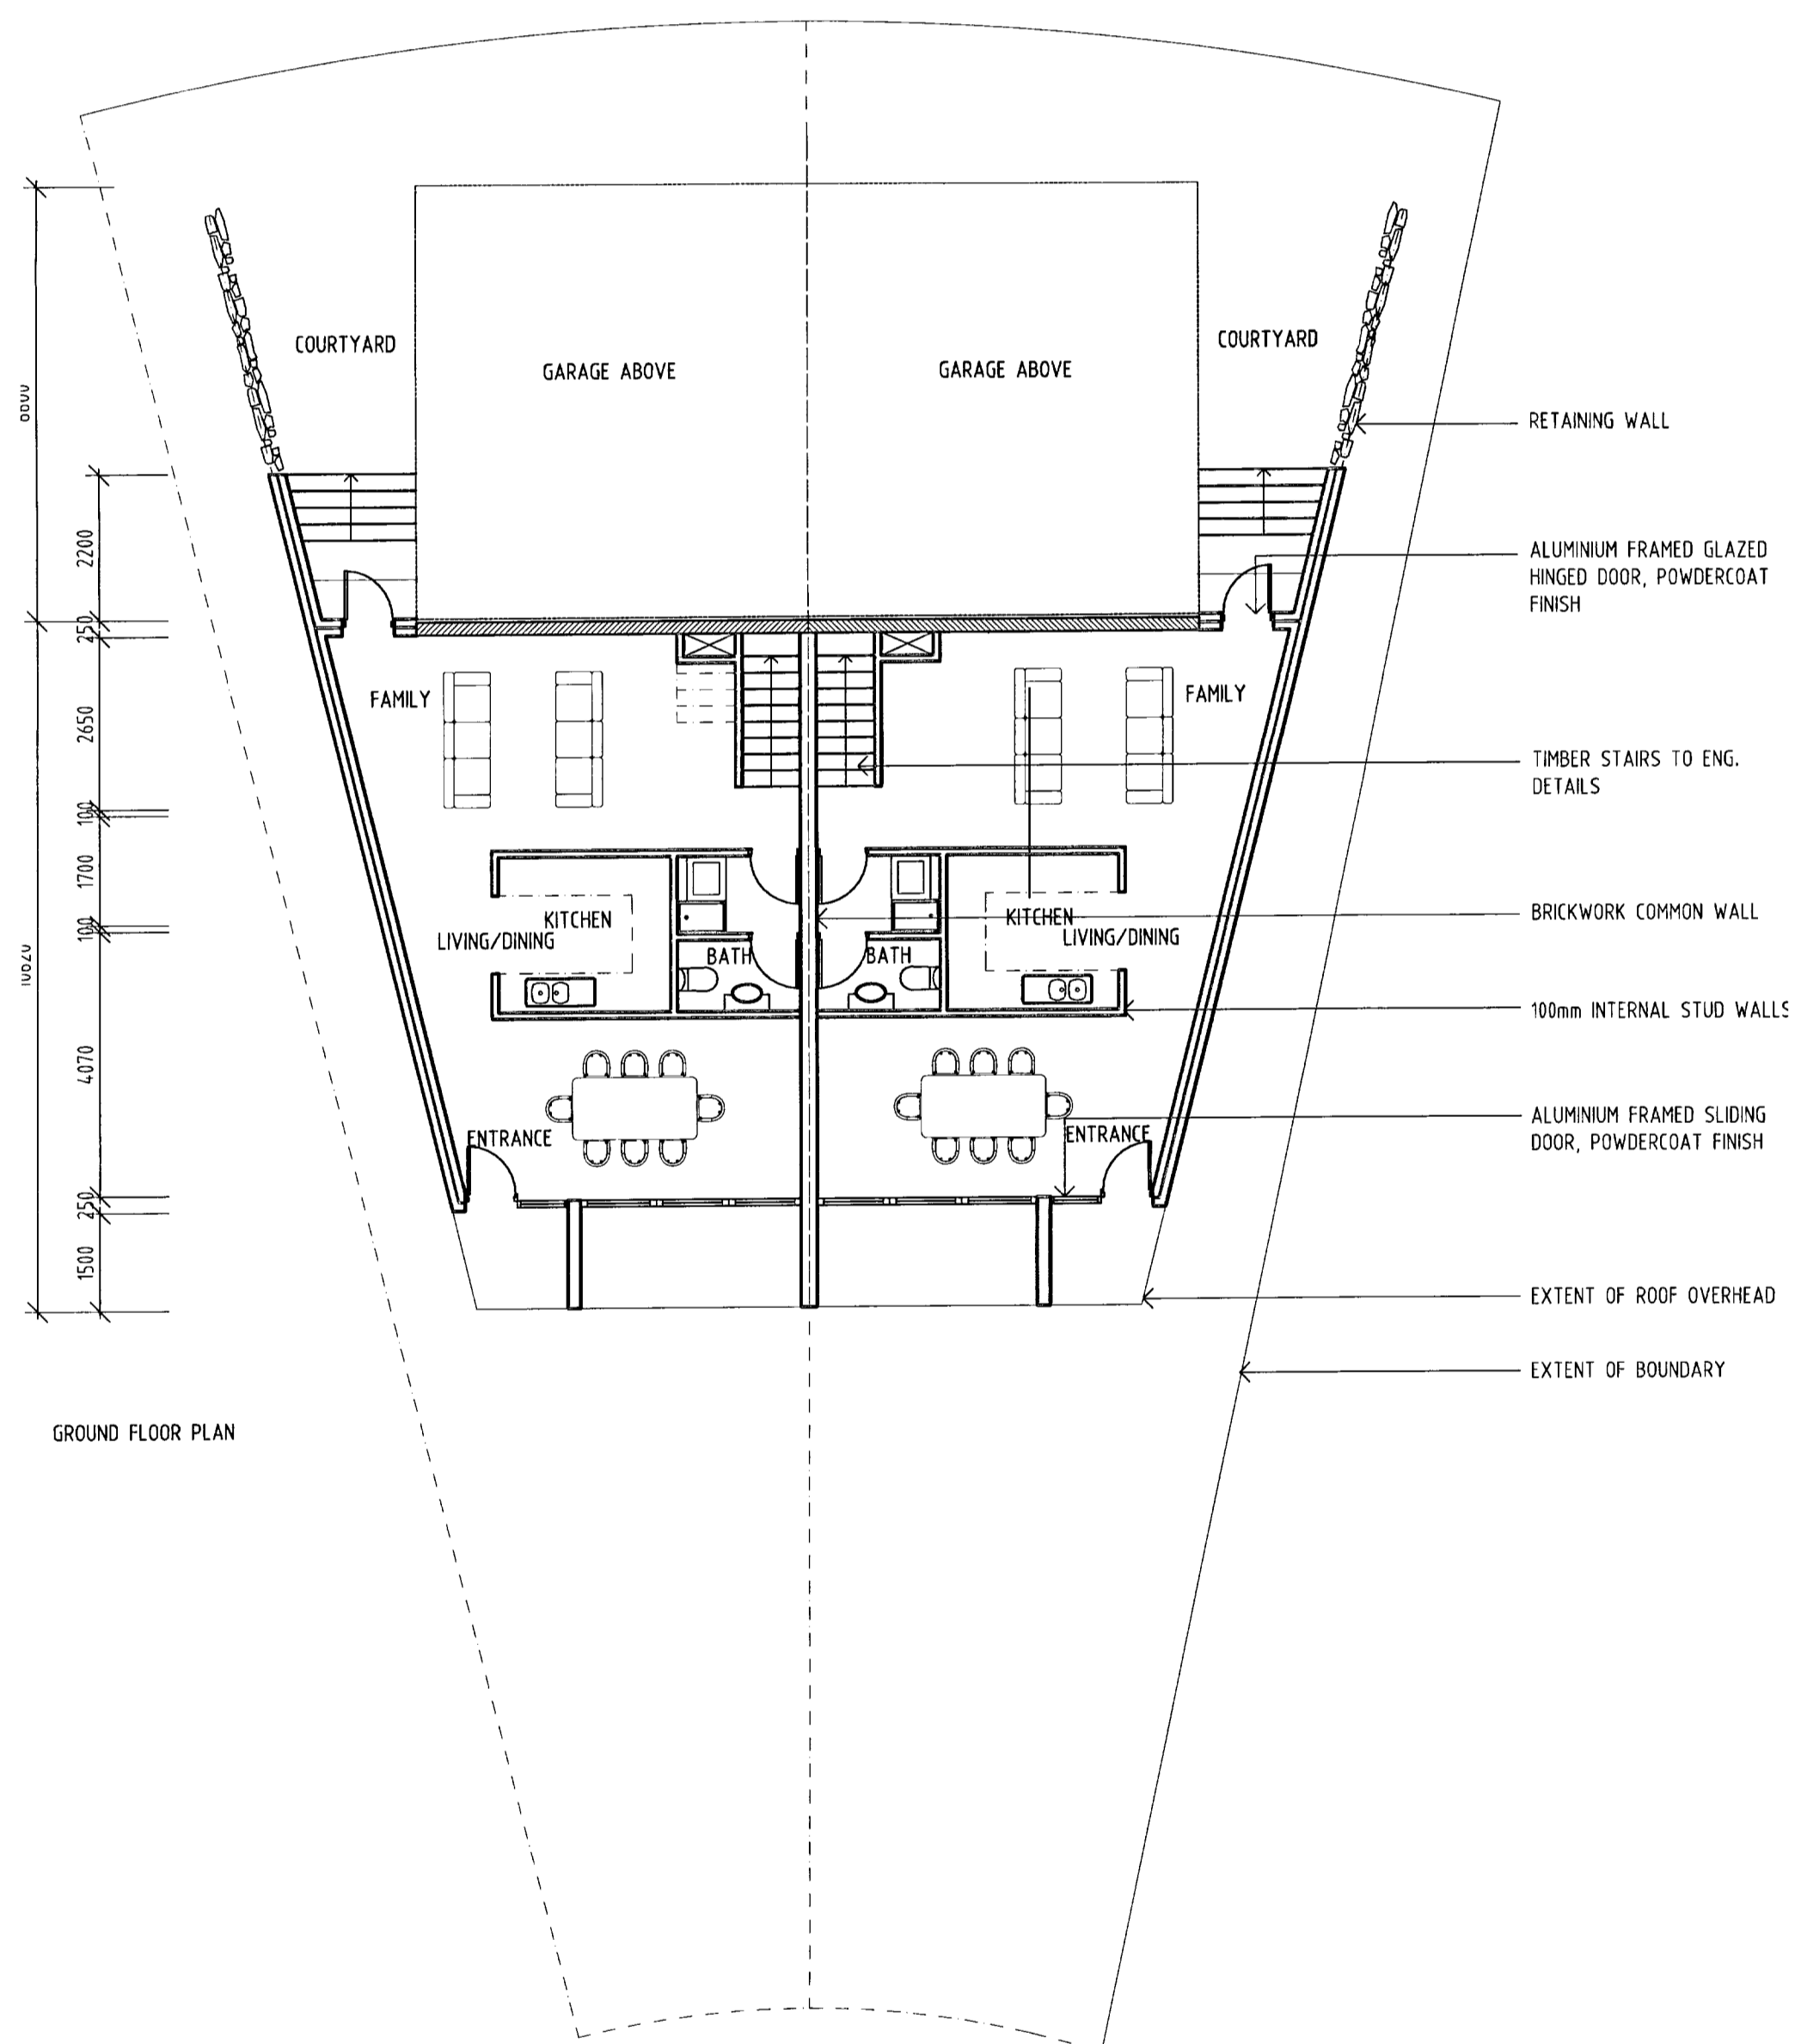

GROUND FLOOR PLAN

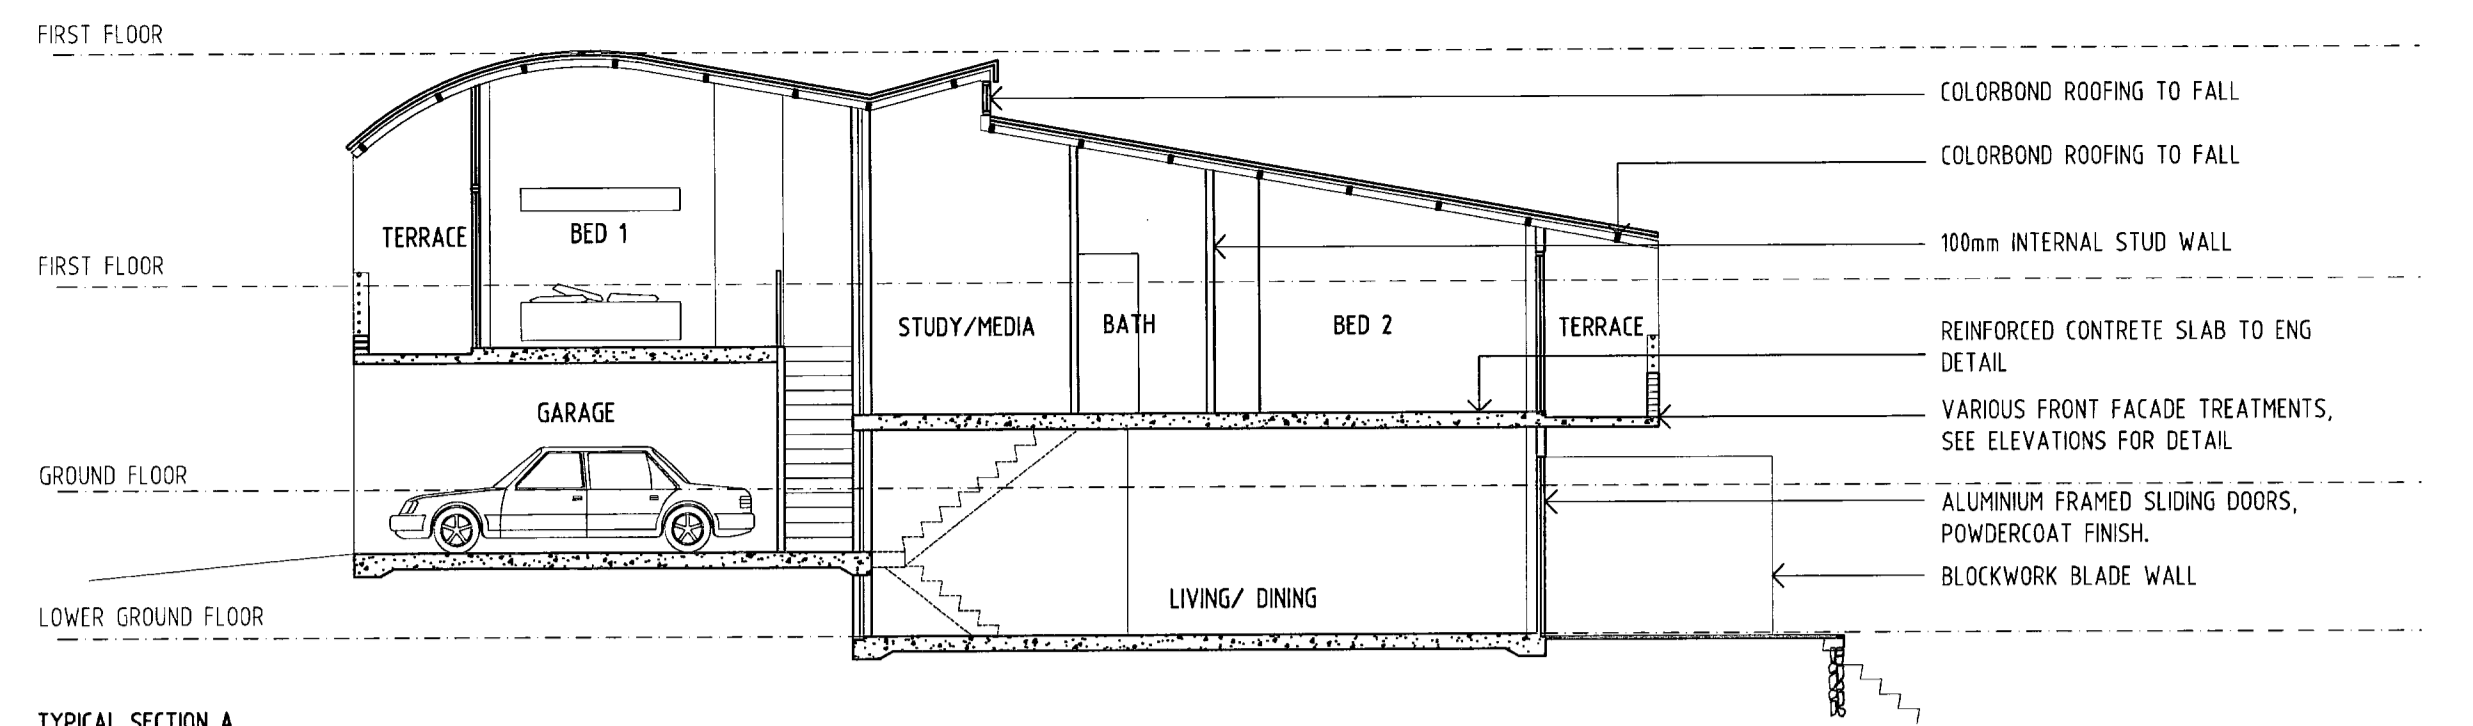

TYPICAL SECTION A

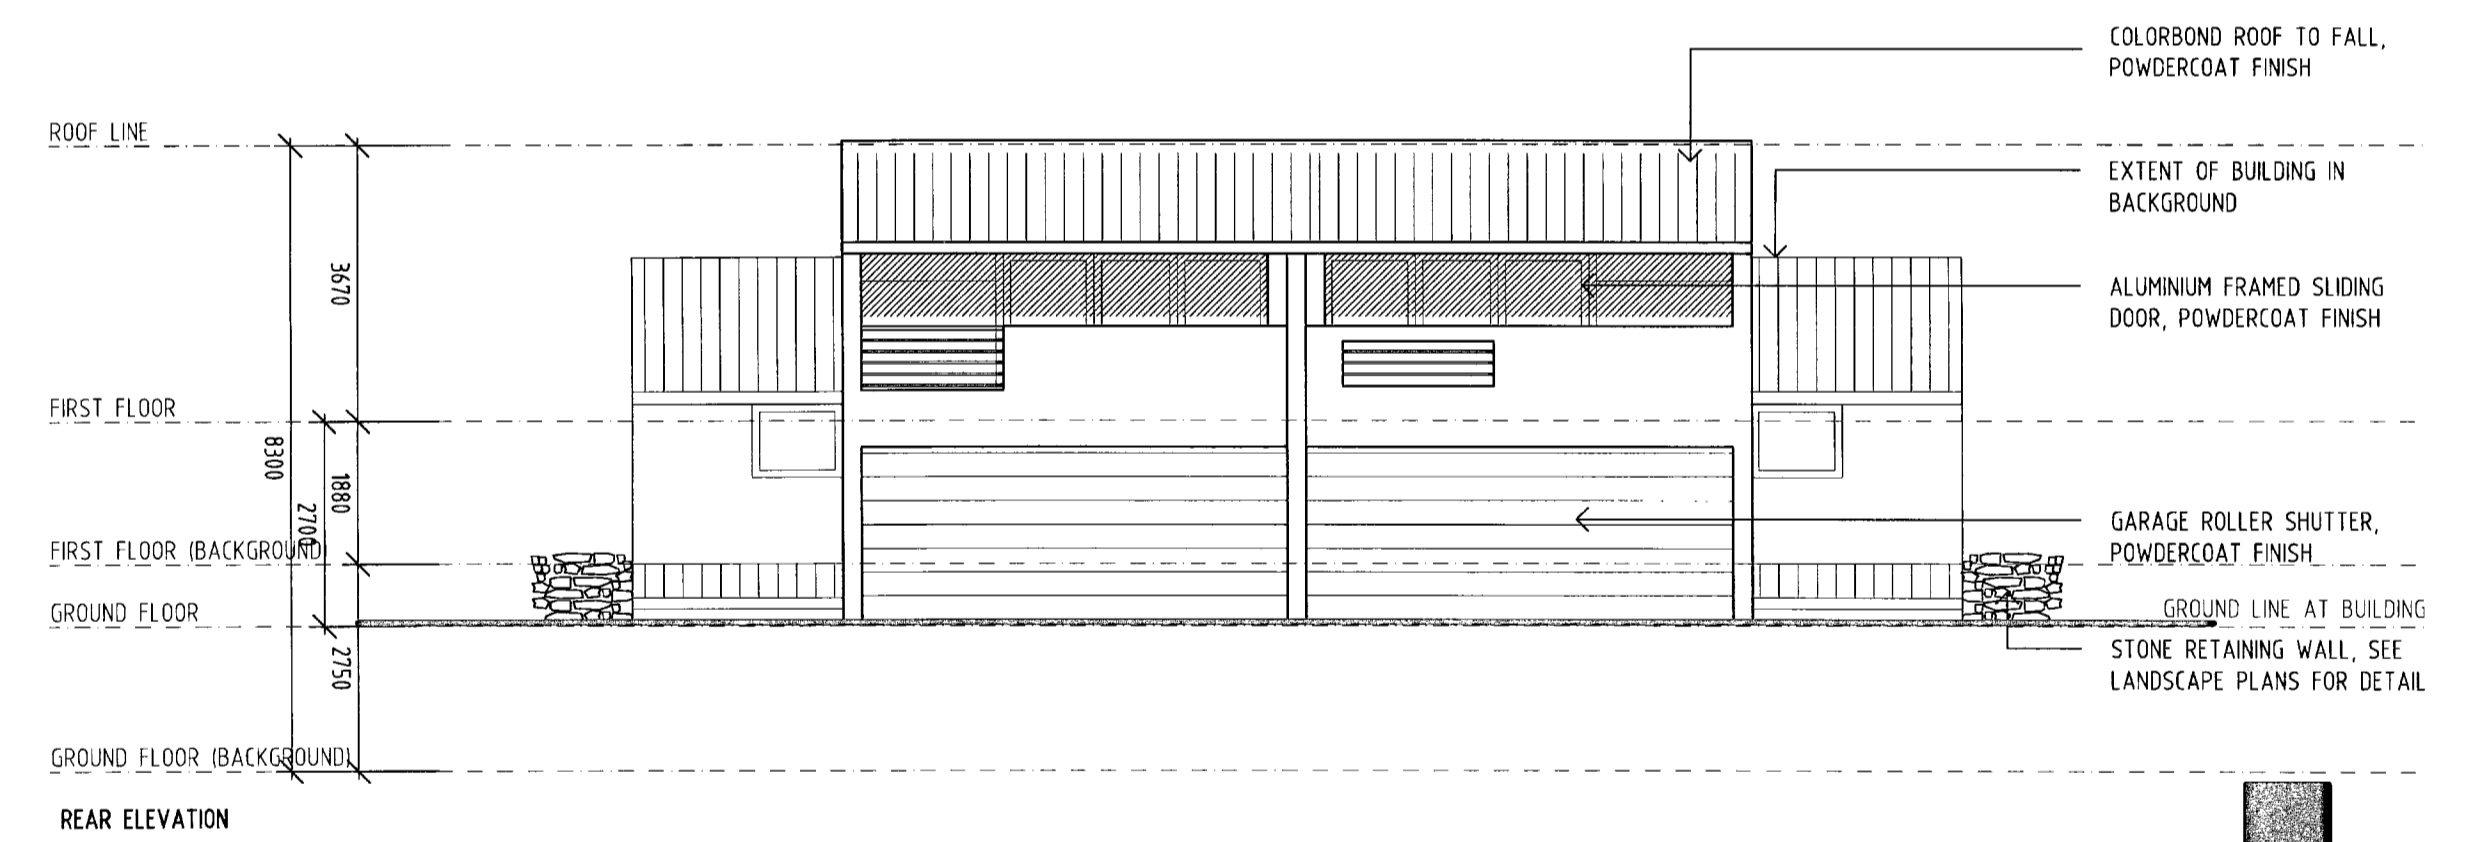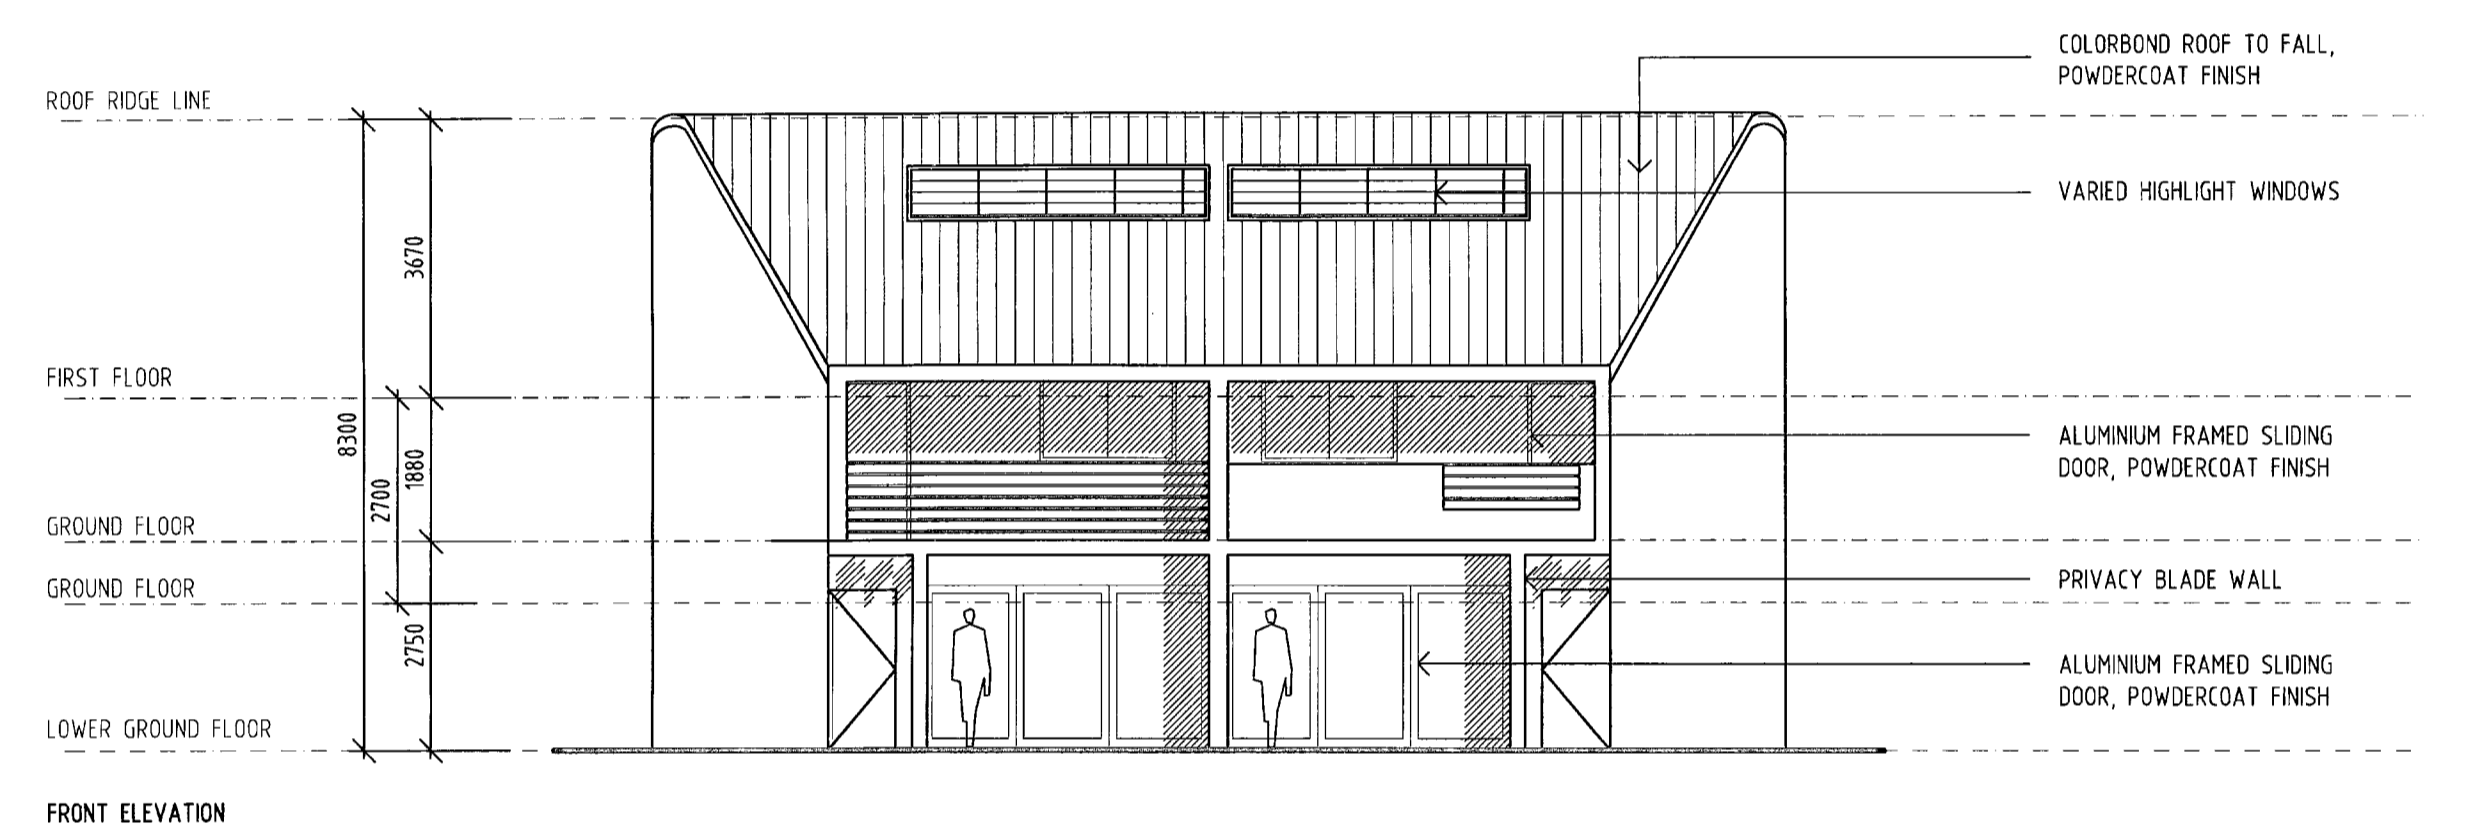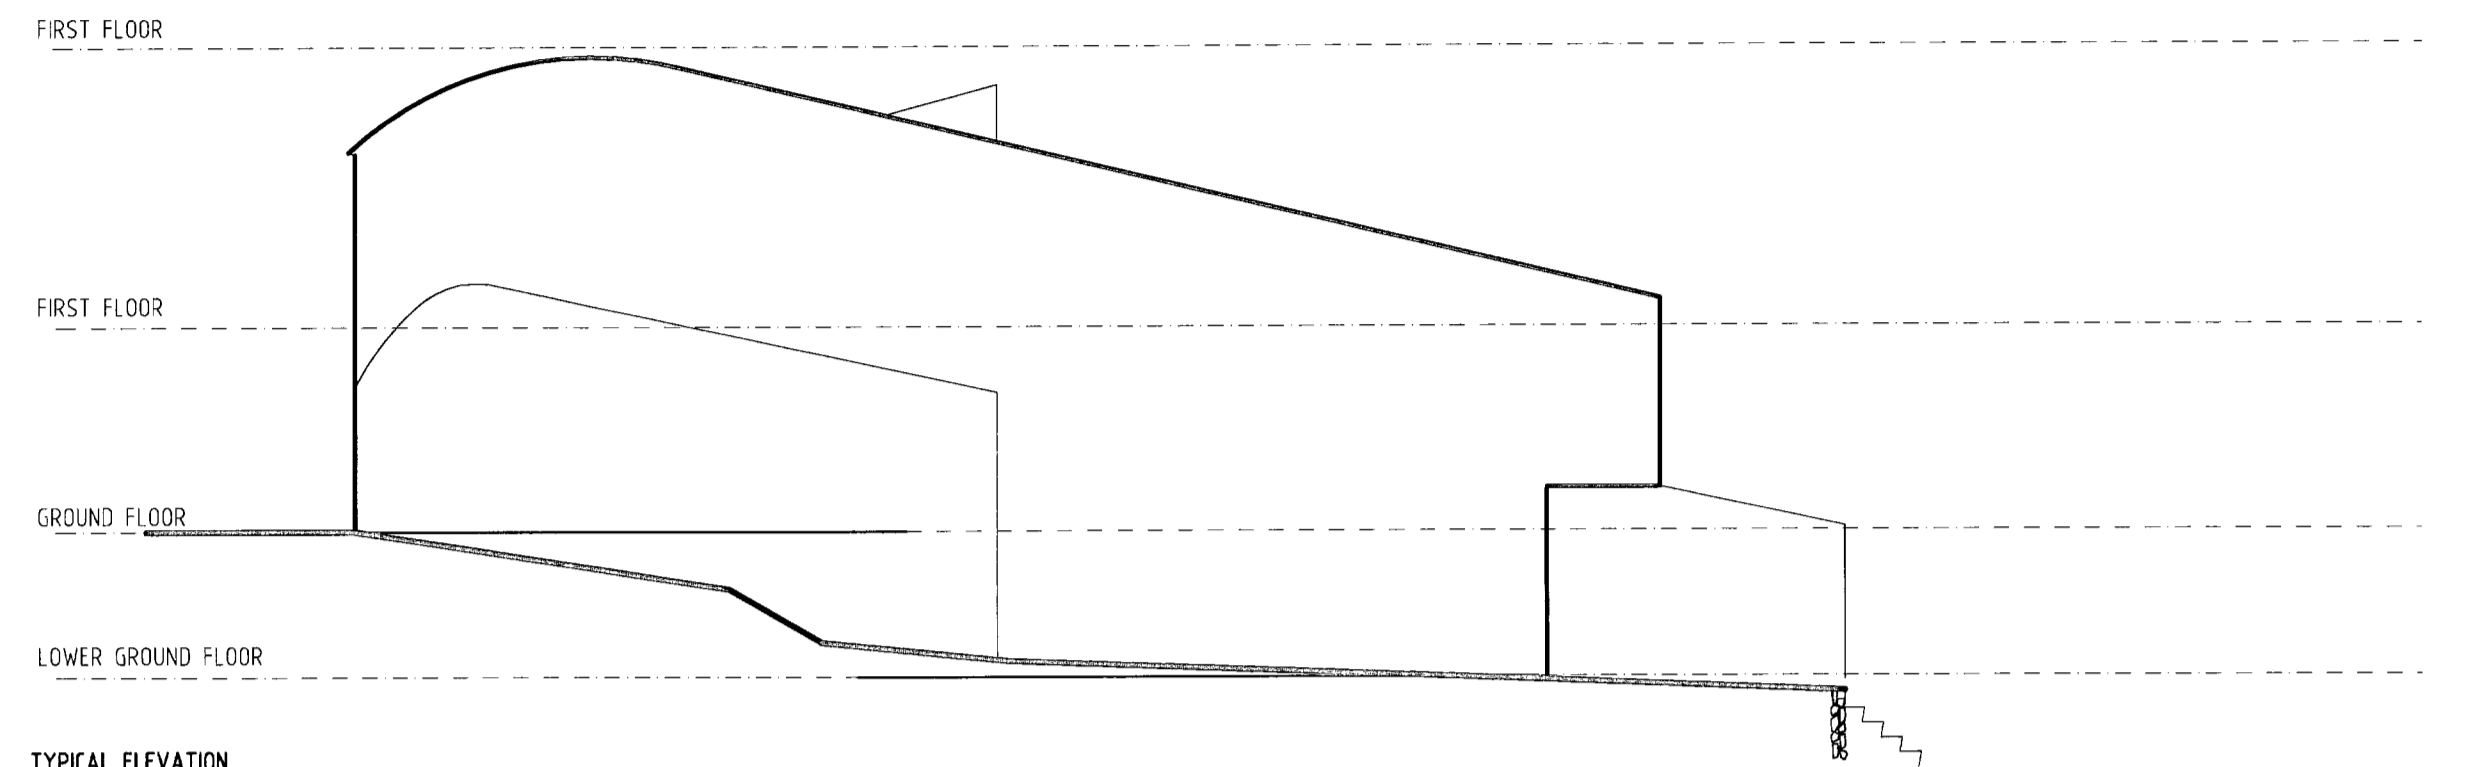

DENIS LEECH AND ASSOCIATES PTY LIMITED ARCHITECTS

NEW RESIDENTIAL DEVELOPMENT  
WARRIEWOOD VALLEY SECTOR 5  
FOR  
JUBILEE DEVELOPMENTS

PROPOSED HOUSE TYPE 4A

1:100 @ A1

DENIS LEECH AND ASSOCIATES PTY LIMITED  
INCORPORATED IN NEW SOUTH WALES  
SUITE 4, 9 FOAMCREST AVENUE, NEWPORT BEACH NSW 2106  
TELEPHONE (02) 9987 7288 FACSIMILE (02) 9987 3169

28th JUNE 2006

SK-16 Q

DRAWING