


SAN1

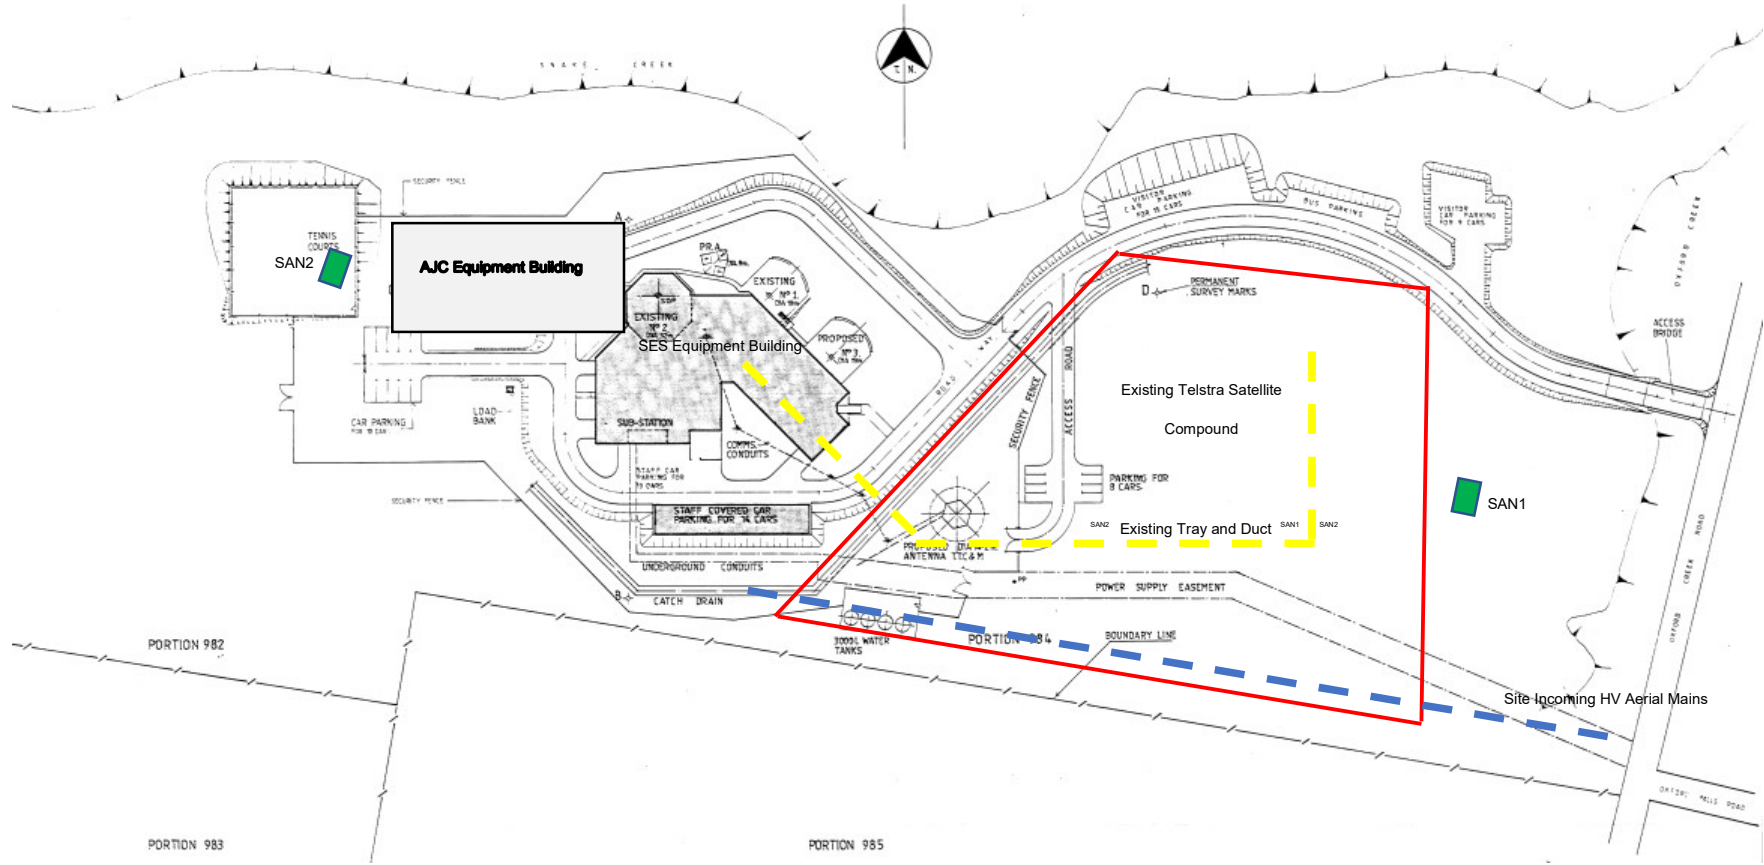

PORTION 982

PORTION 983

PORTION 985

PORTION 984

Site Incoming HV Aerial Mains