


Date:	17th October 2022	Finicipal Designer: Dealt Heralu
D Ref #:	Lockhart_plan_2022	Designed by: Dean Herald
Drawing:	D.A.1-1.	Drawn by: AP, AB, LR
Sheet:	1 of 2	Checked by: DH

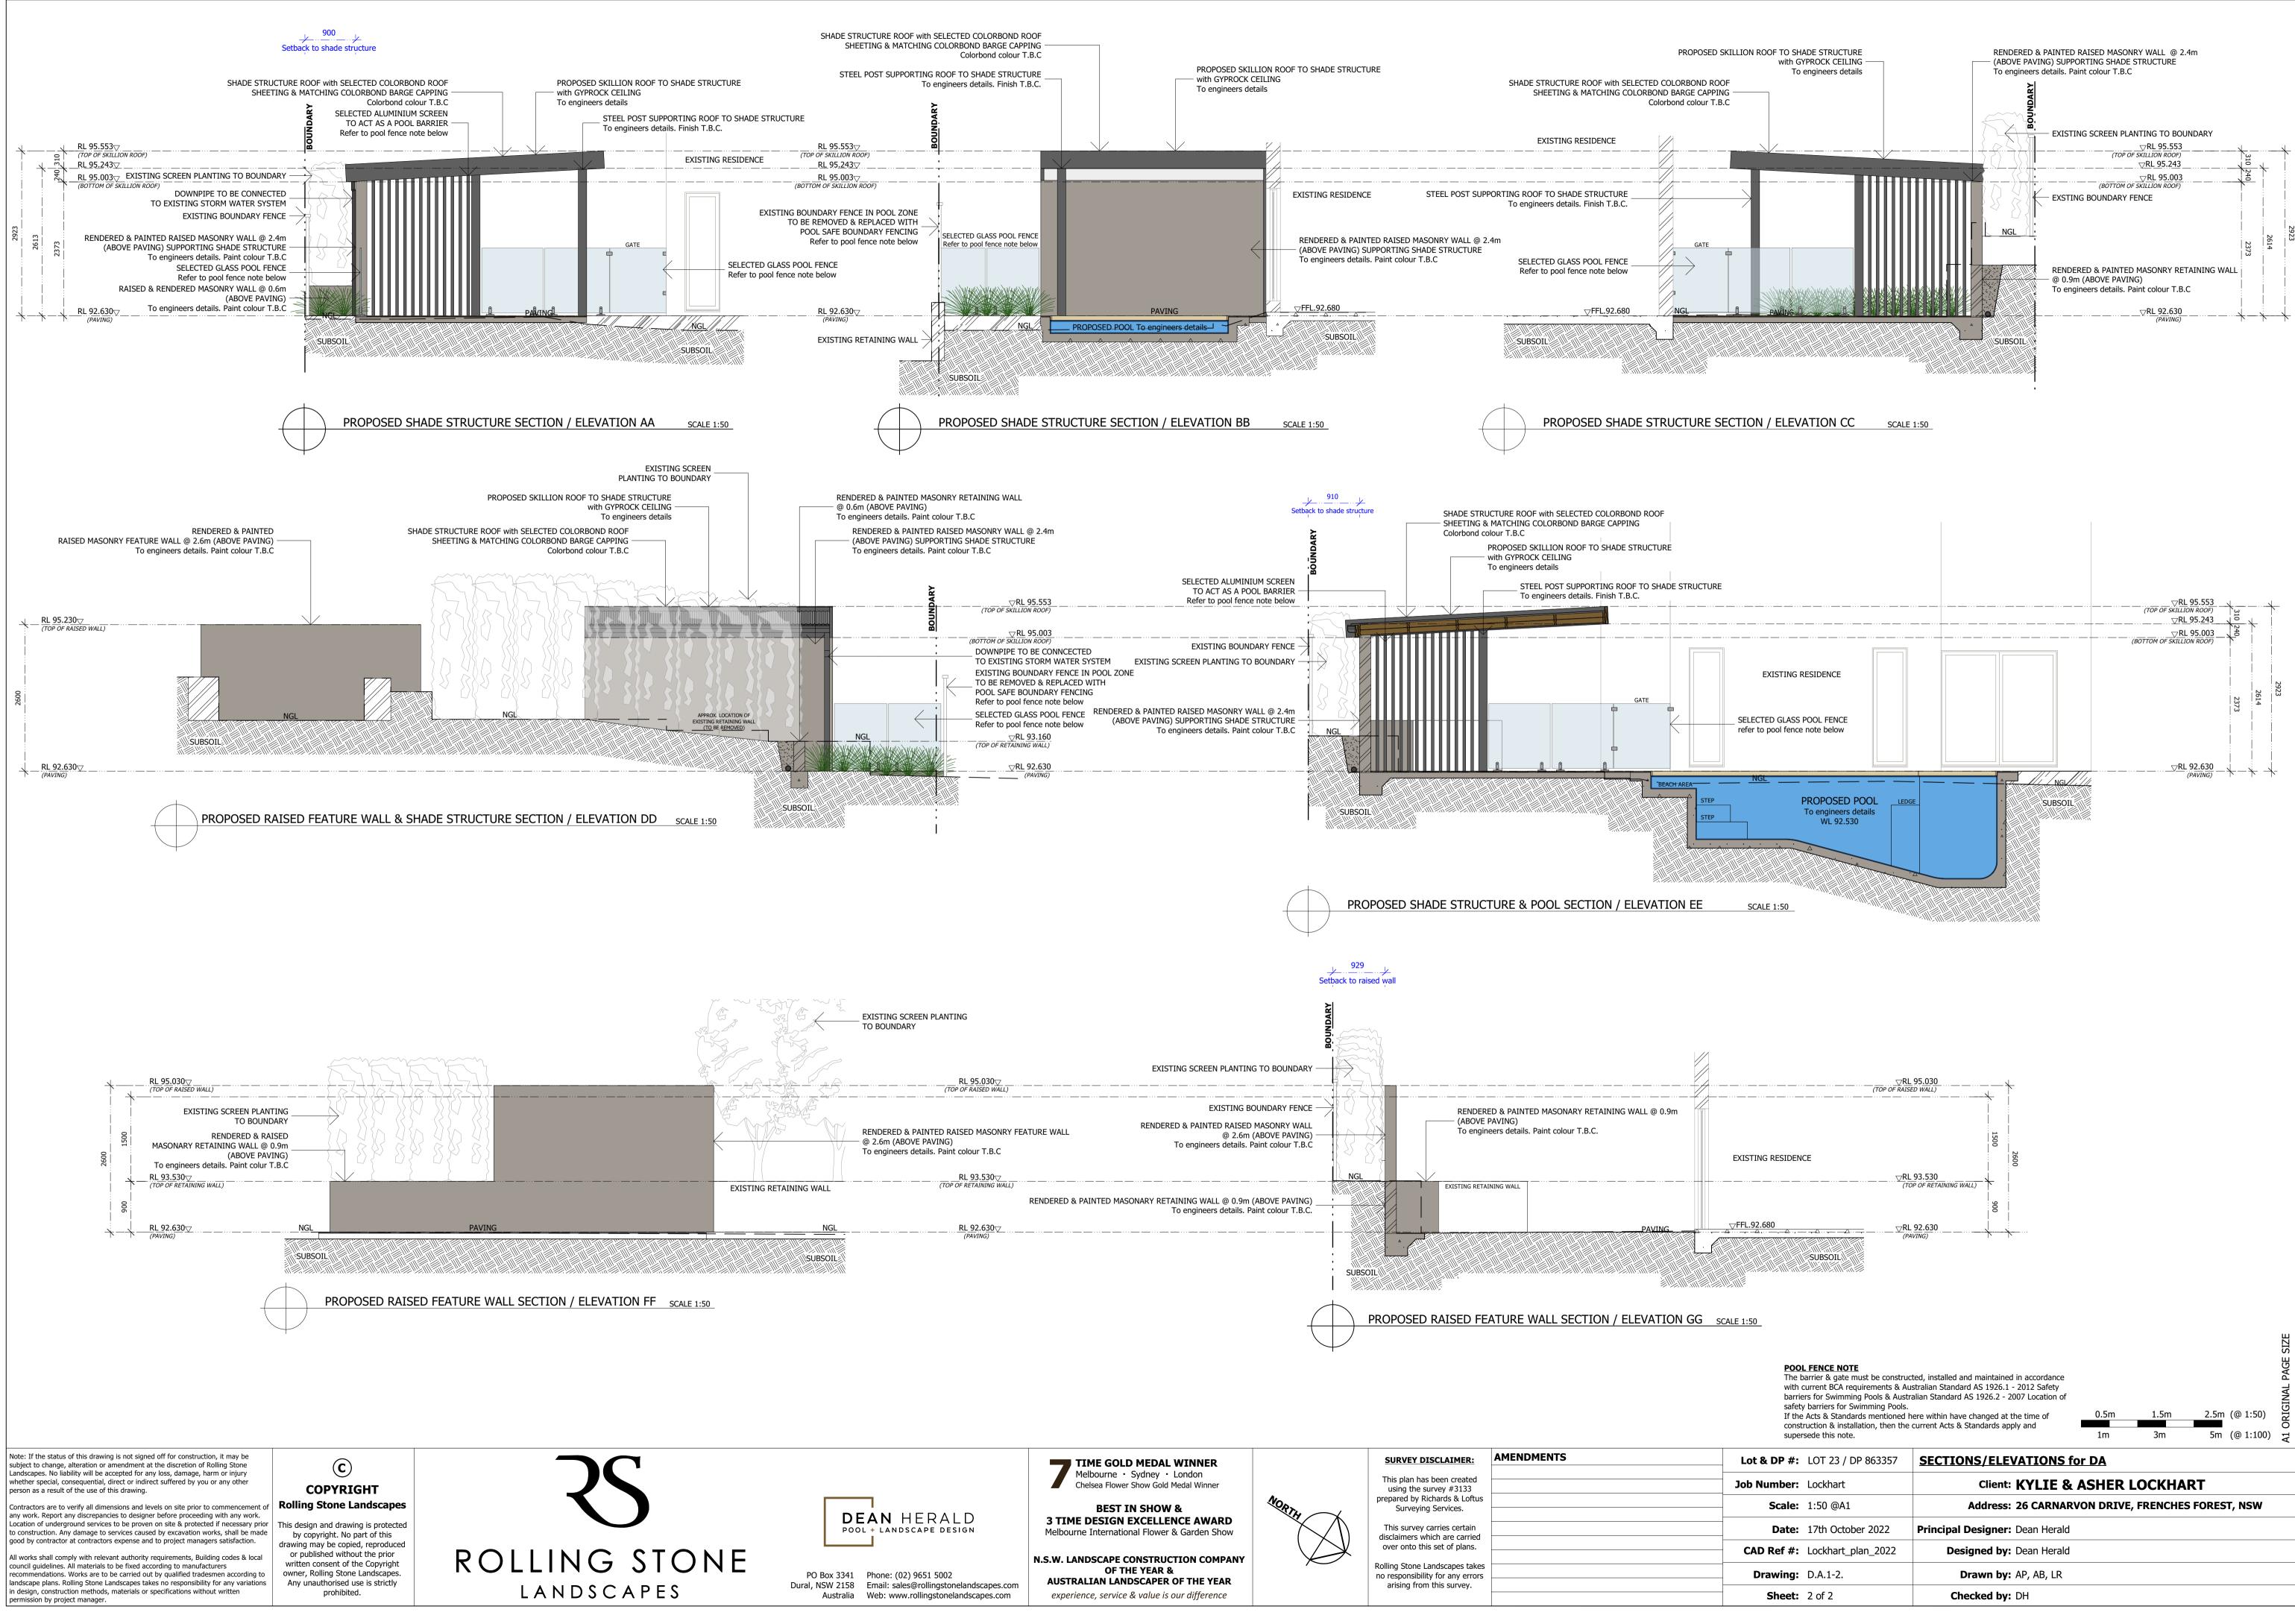

	TIME GOLD MEDAL WINNER	NORTH	SURVEY DISCLAIMER:	AMENDMENTS	Lot
	Melbourne • Sydney • London Chelsea Flower Show Gold Medal Winner		This plan has been created using the survey #3133 prepared by Richards & Loftus Surveying Services.		Job
N HERALD	BEST IN SHOW & 3 TIME DESIGN EXCELLENCE AWARD Melbourne International Flower & Garden Show				
N MERALD ANDSCAPE DESIGN			This survey carries certain disclaimers which are carried		
	N.S.W. LANDSCAPE CONSTRUCTION COMPANY		over onto this set of plans.		СА
e: (02) 9651 5002 I: sales@rollingstonelandscapes.com	OF THE YEAR & AUSTRALIAN LANDSCAPER OF THE YEAR	, –	Rolling Stone Landscapes takes no responsibility for any errors arising from this survey.		C
www.rollingstonelandscapes.com	experience, service & value is our difference				