


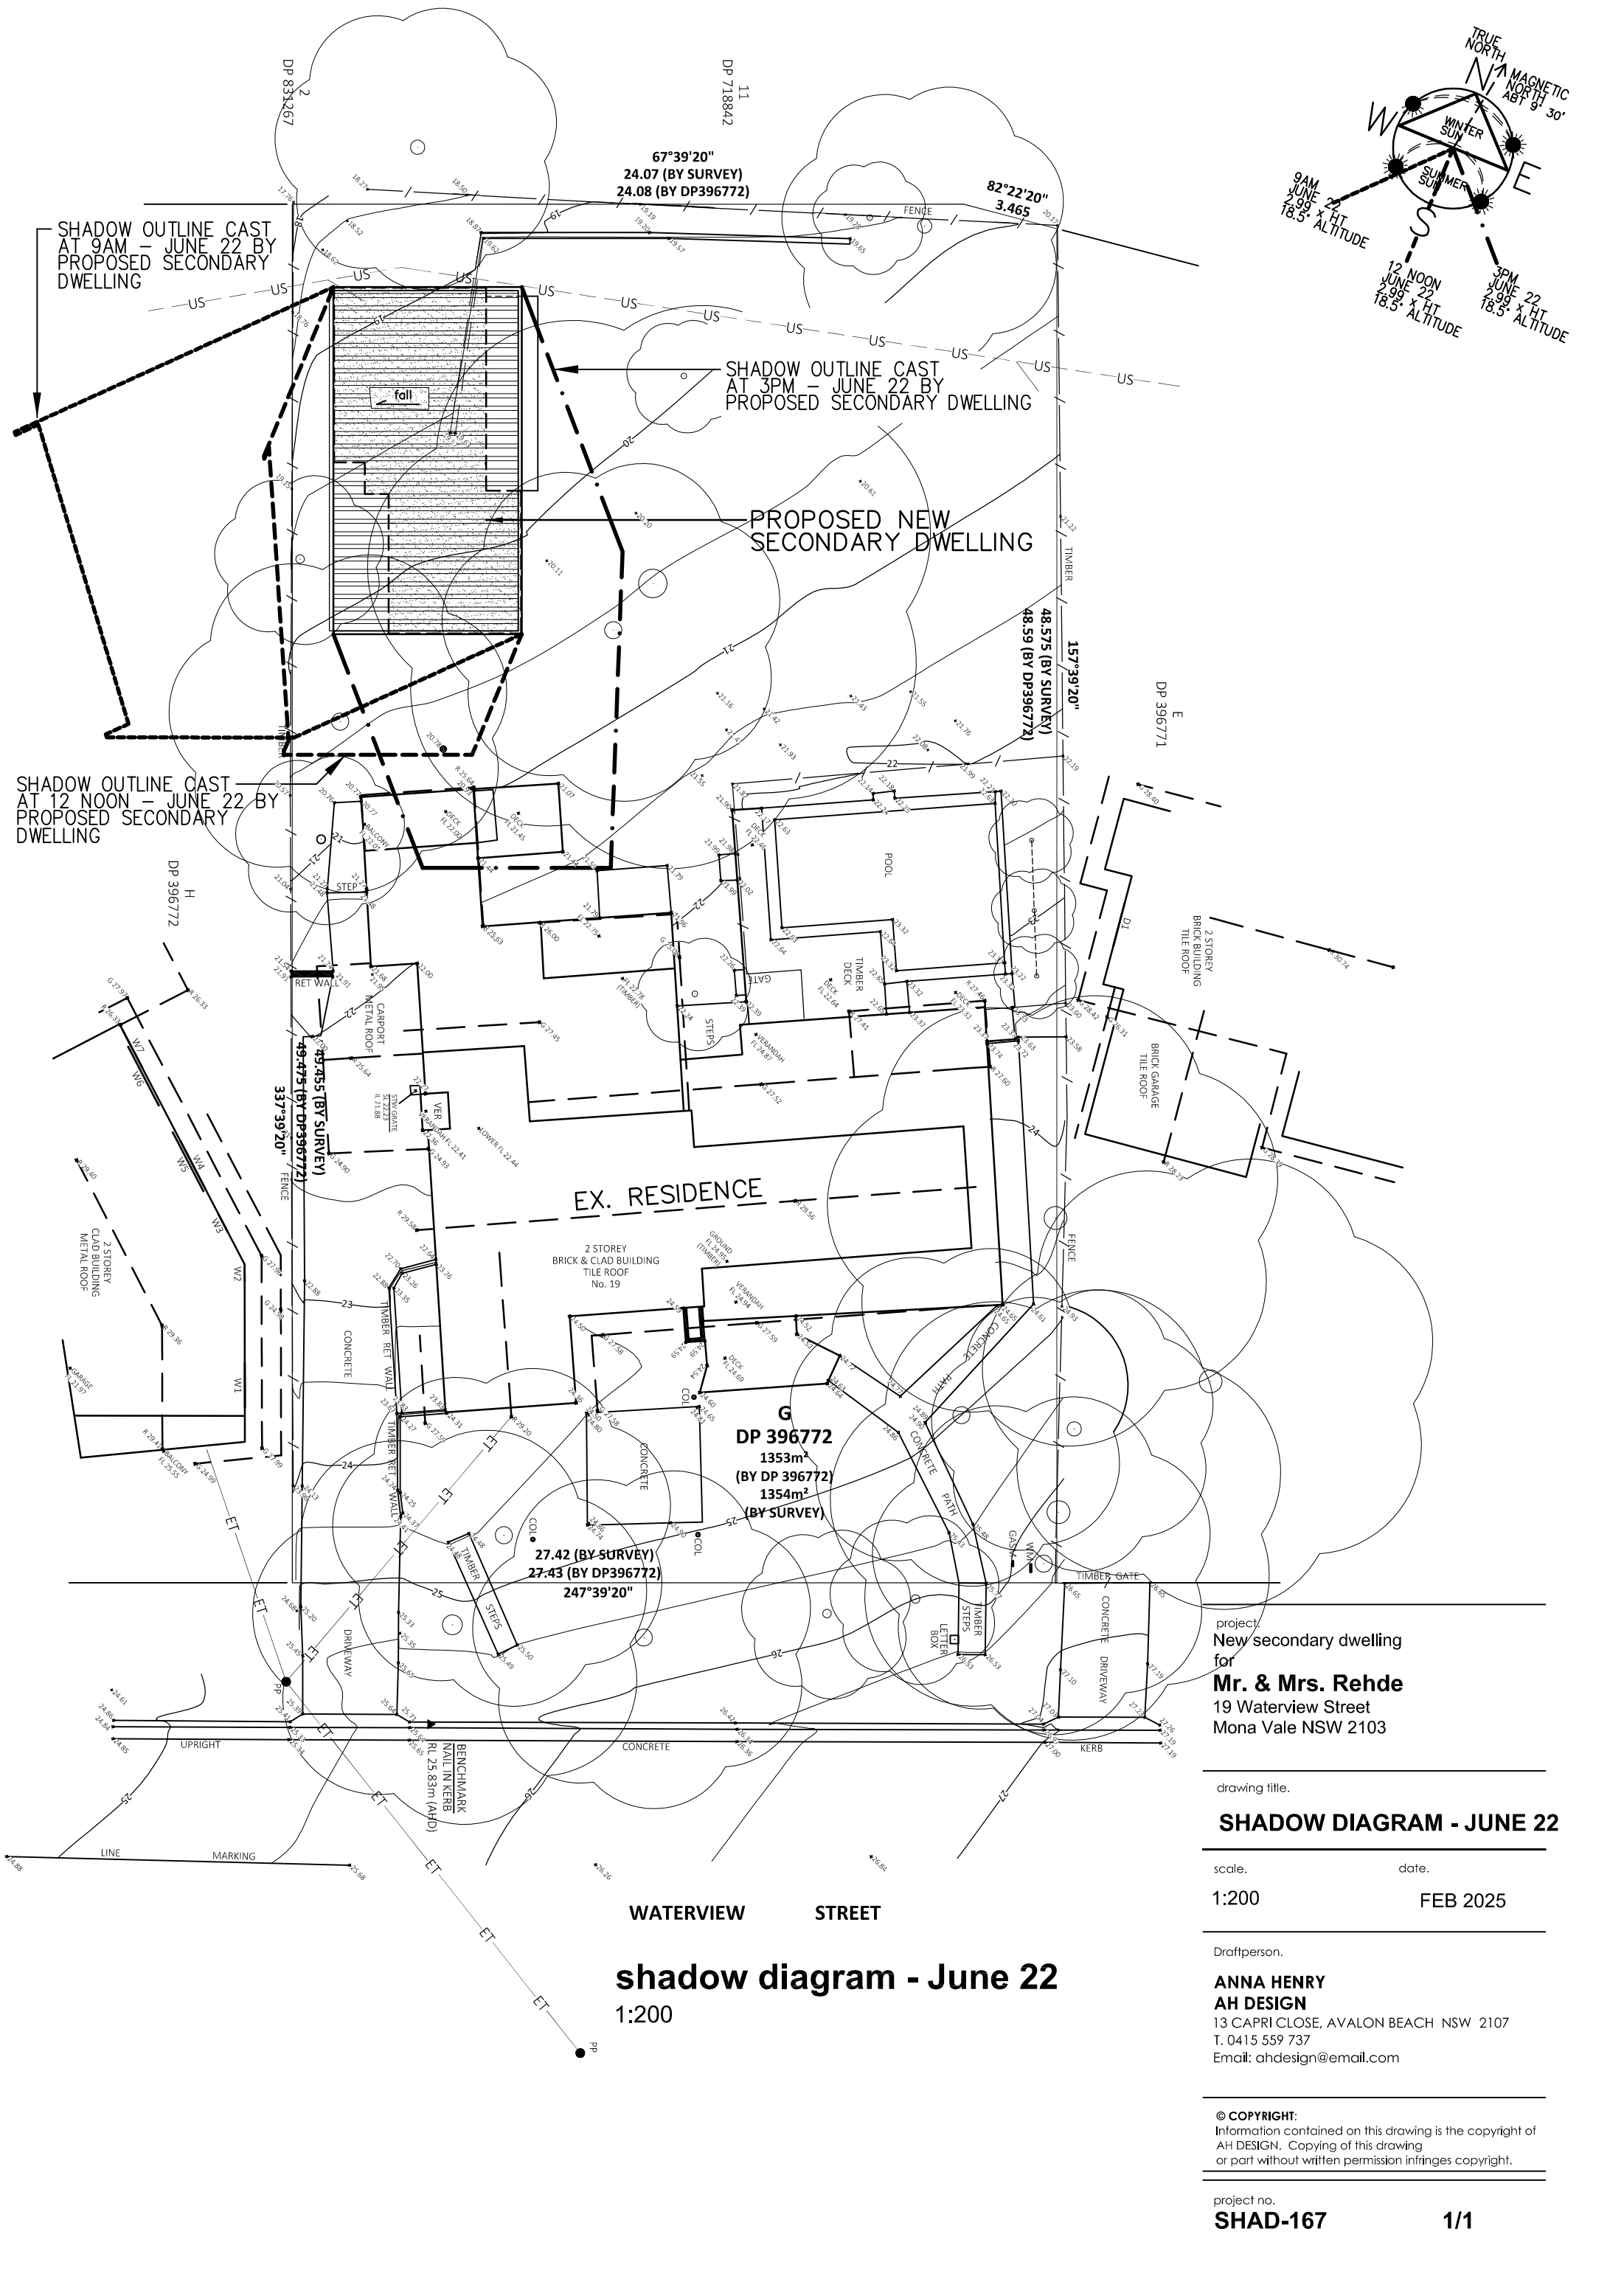

project
New secondary dwelling
for
Mr. & Mrs. Rehde
19 Waterview Street
Mona Vale NSW 2103

drawing title.

SHADOW DIAGRAM - JUNE 22

scale. date.

1:200 FEB 2025

Draftperson.

ANNA HENRY
AH DESIGN
13 CAPRI CLOSE, AVALON BEACH NSW 2107
T. 0415 559 737
Email: ahdesign@email.com

© COPYRIGHT:
Information contained on this drawing is the copyright of
AH DESIGN. Copying of this drawing
or part without written permission infringes copyright.