


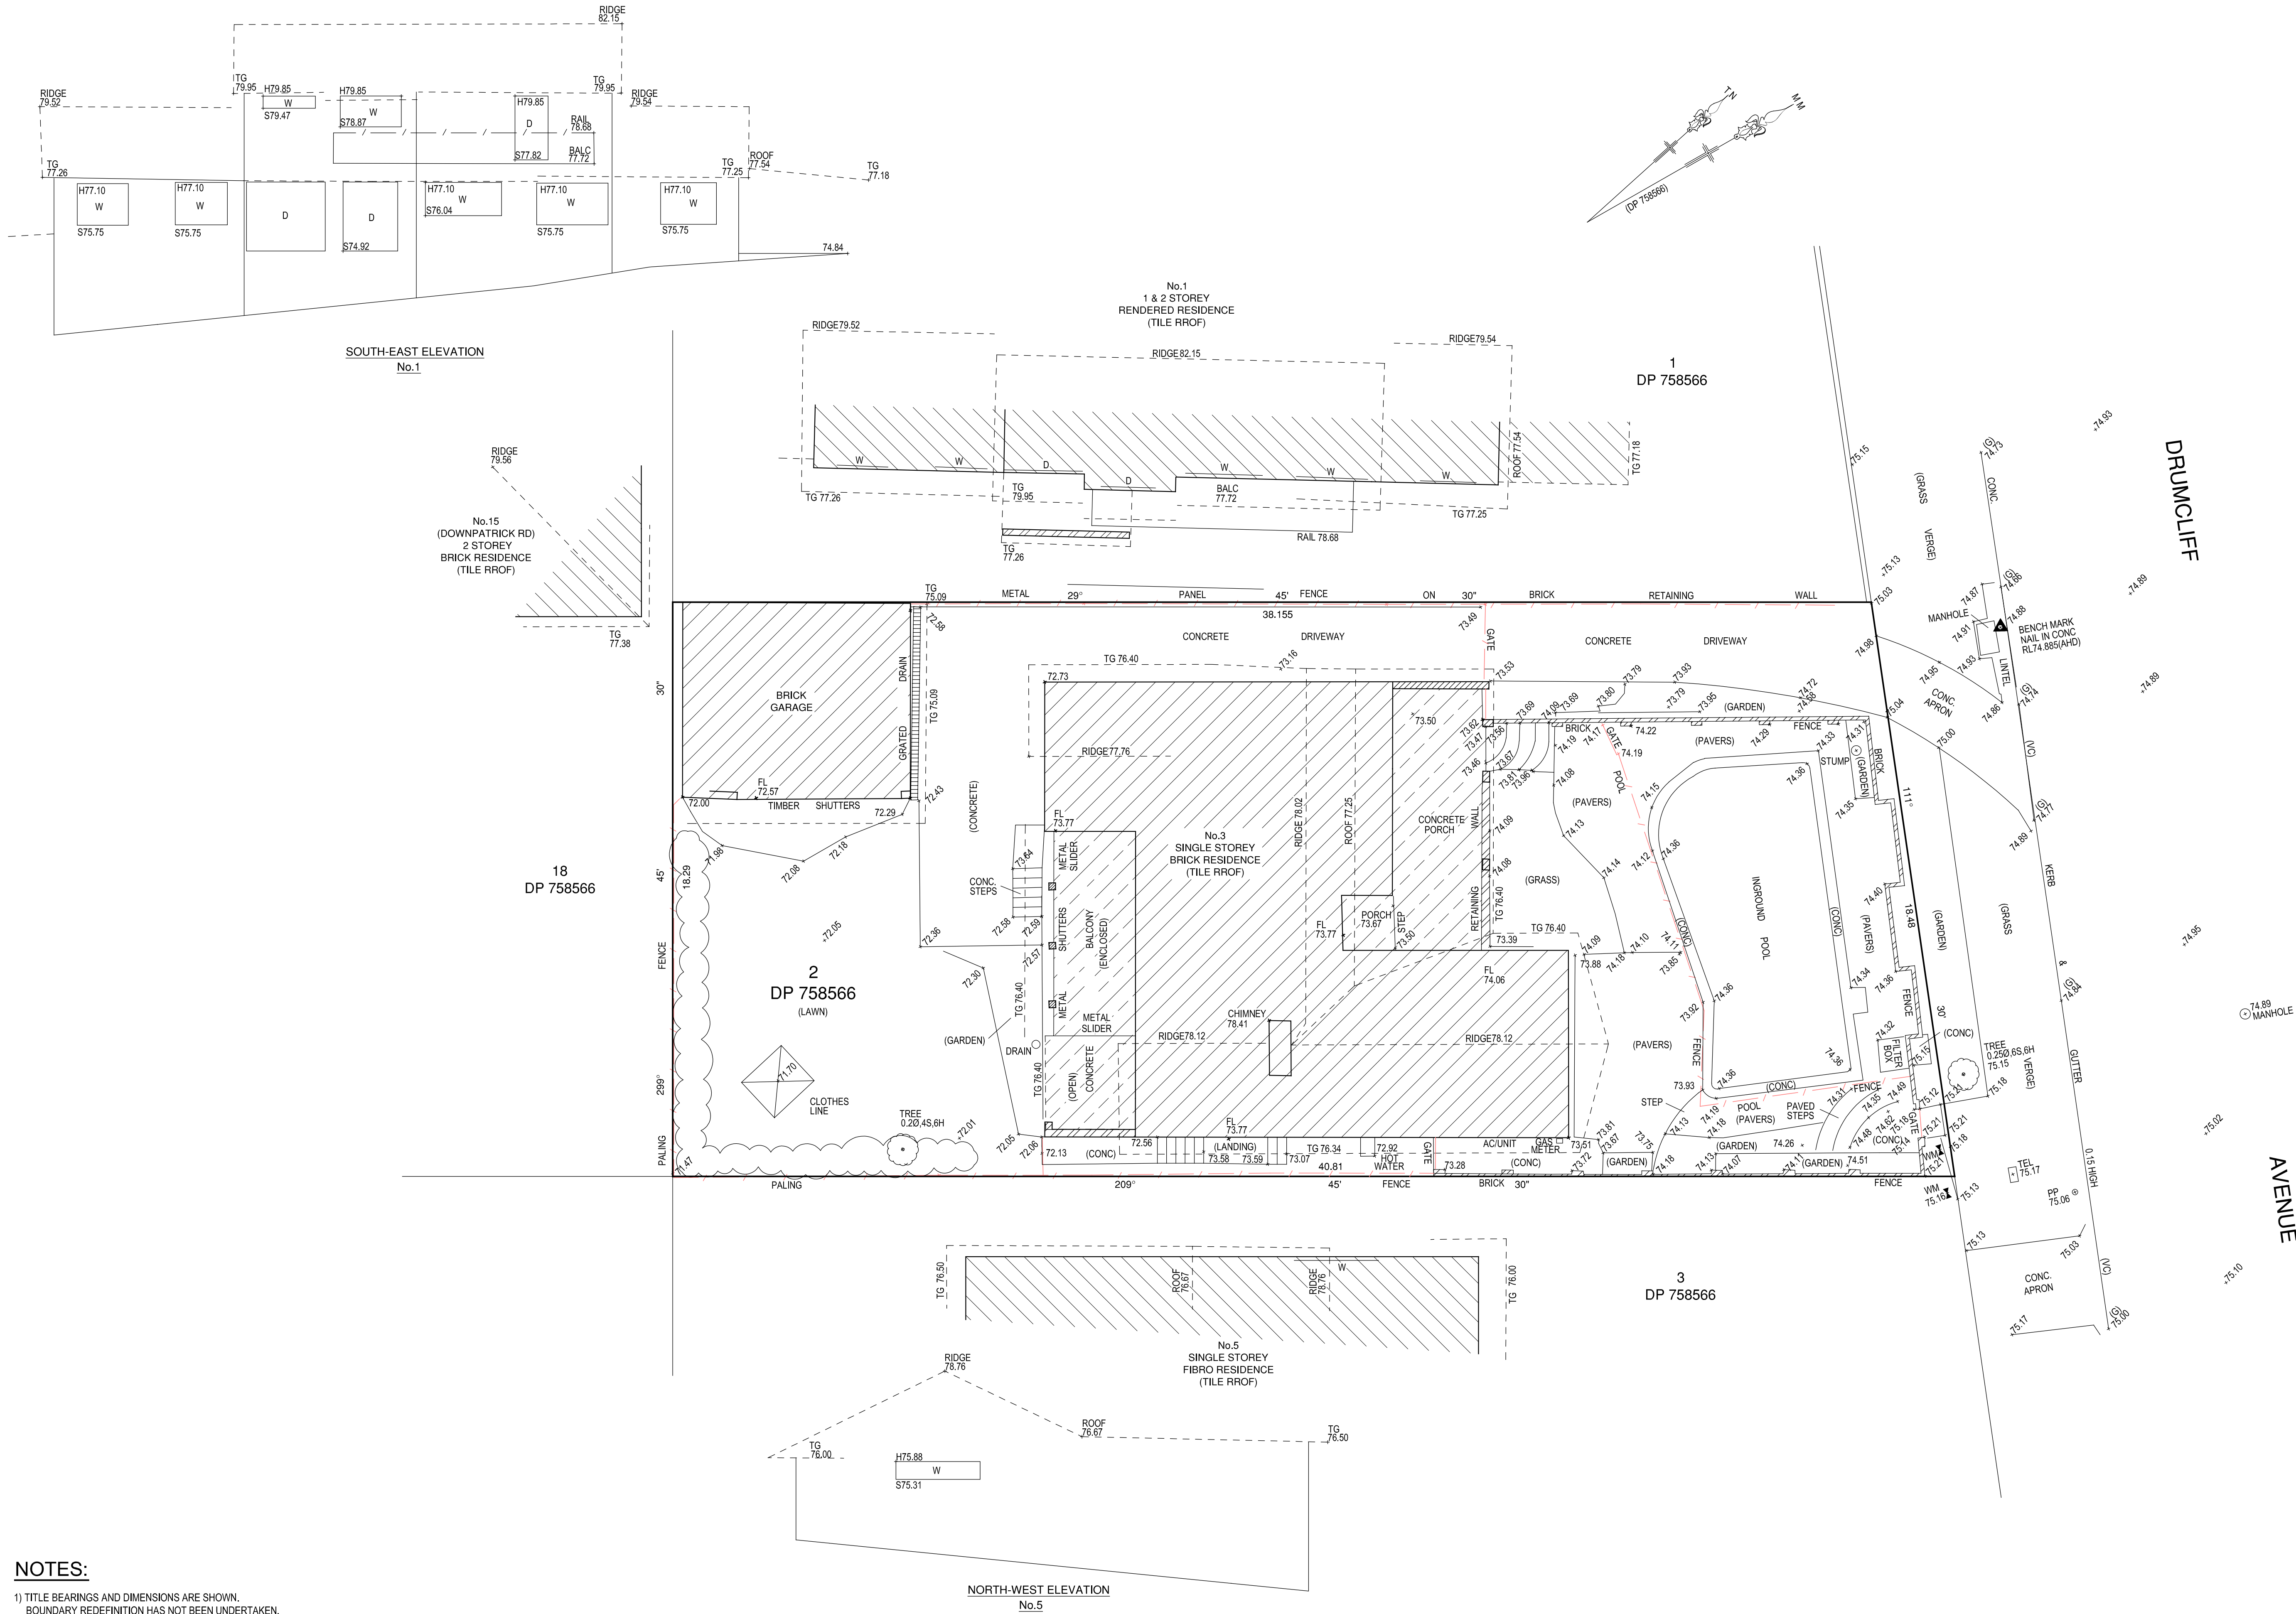


NOTES:

- 1) TITLE BEARINGS AND DIMENSIONS ARE SHOWN.
BOUNDARY REDEFINITION HAS NOT BEEN UNDERTAKEN.
- 2) ORIGIN OF LEVELS: SSM 6989 RL77.066 (A.H.D.) SCIMS
- 3) SITE COMPRISES LOT 2 DP 758566
- 4) SITE AREA 722.0 m² BY TITLE DIMENSIONS.
- 5) UNDERGROUND SERVICES HAVE NOT BEEN INVESTIGATED.
- 6) (G) DENOTES GUTTER LEVEL.
0.3Ø10S,8H DENOTES TREE SIZE 0.3 TRUNK DIAMETER, 10 SPREAD, 8 HIGH.
- 7) TREE NAMES SHOWN CONSTITUTE OUR OPINION ONLY. IF TREE SPECIES IDENTIFICATION IS IMPORTANT
FOR DESIGN OR HERITAGE REASONS THEY SHOULD BE DETERMINED BY A QUALIFIED ARBORIST.

ISSUE	DATE	AMENDMENT	TITLE: PLAN SHOWING SELECTED DETAIL & LEVELS OVER No.3 DRUMCLIFF AVE, KILLARNEY HEIGHTS			
			LGA: NORTHERN BEACHES	REFERENCE: 53205		
			CLIENT : JASMINE KOSTA	DATE: 1-8-19	SHEET	
			SCALE (AT A1) 1:100	DATUM : AHD	SURVEYOR: HD	1

Norton Survey Partners
SURVEYORS & LAND TITLE CONSULTANTS
A.C.N. 199 734 968
SUITE 1
670 DARLING STREET
ROZELLE N.S.W. 2039

PH +61 2 9555 2744
FAX +61 2 9555 2766
office@nspartners.com.au

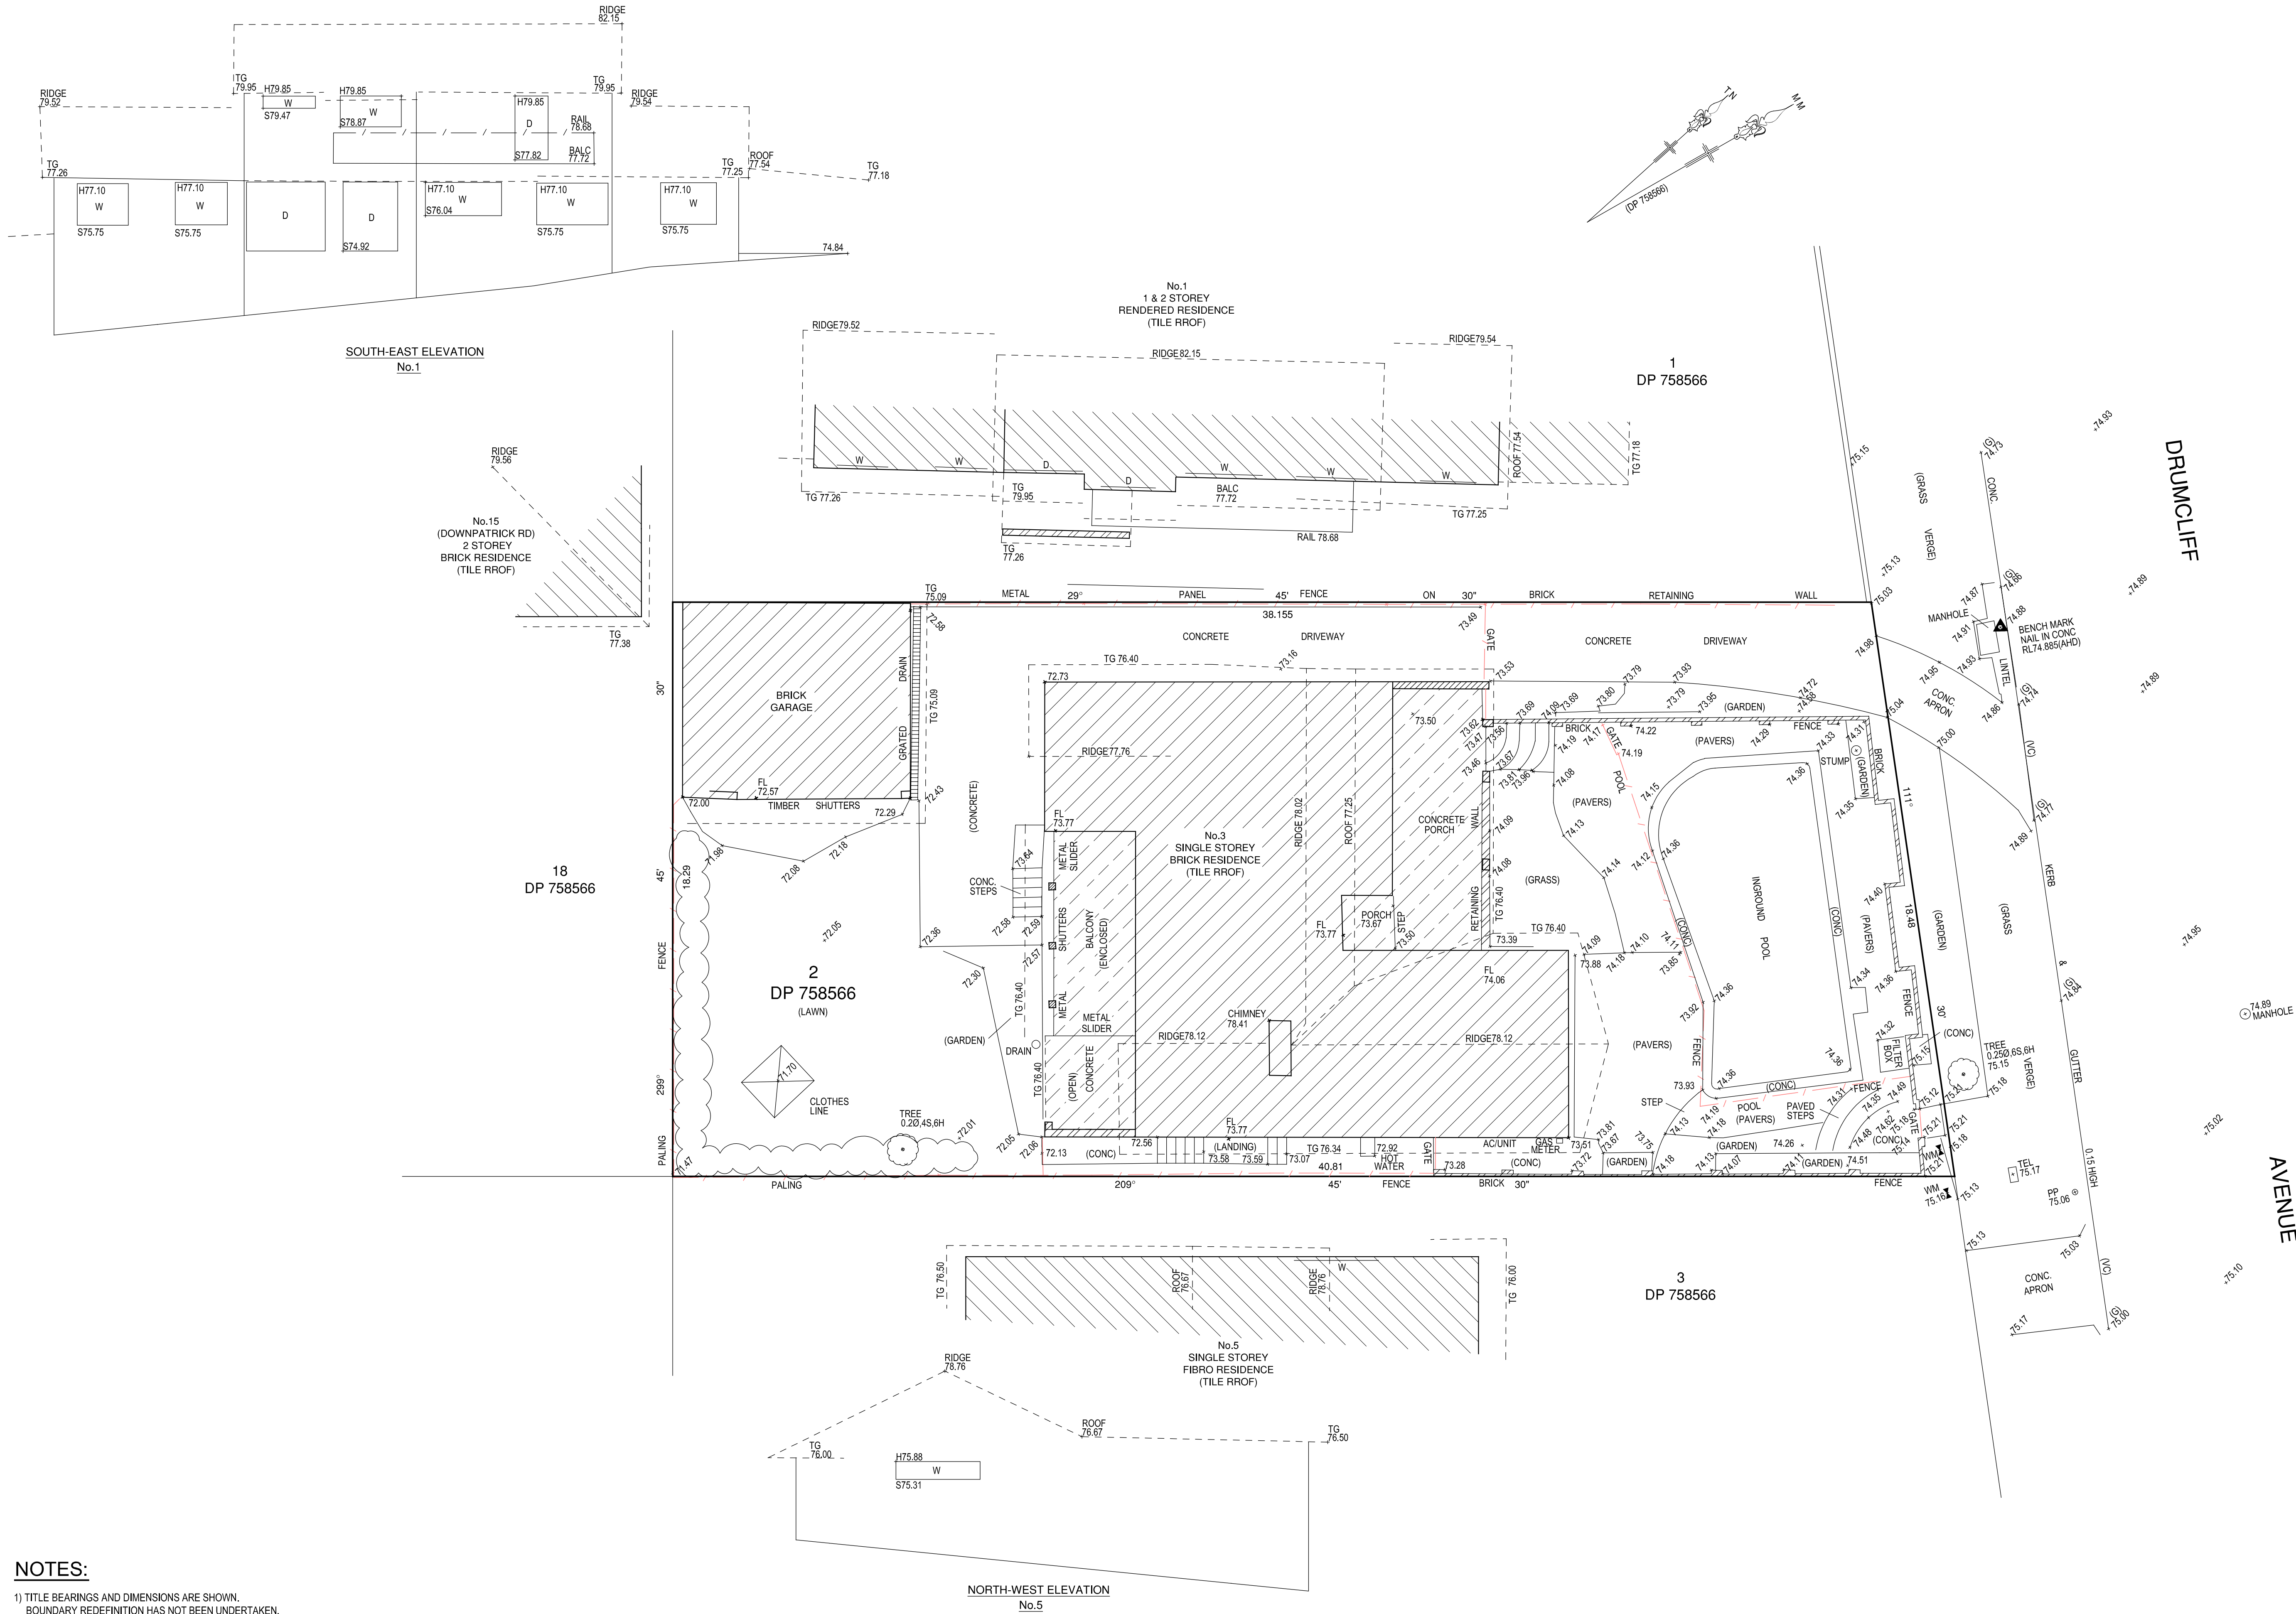

NOTES:

- 1) TITLE BEARINGS AND DIMENSIONS ARE SHOWN.
BOUNDARY REDEFINITION HAS NOT BEEN UNDERTAKEN.
- 2) ORIGIN OF LEVELS: SSM 6989 RL77.066 (A.H.D.) SCIMS
- 3) SITE COMPRISES LOT 2 DP 758566
- 4) SITE AREA 722.0 m² BY TITLE DIMENSIONS.
- 5) UNDERGROUND SERVICES HAVE NOT BEEN INVESTIGATED.
- 6) (G) DENOTES GUTTER LEVEL.
0.3Ø10S,8H DENOTES TREE SIZE 0.3 TRUNK DIAMETER, 10 SPREAD, 8 HIGH.
- 7) TREE NAMES SHOWN CONSTITUTE OUR OPINION ONLY. IF TREE SPECIES IDENTIFICATION IS IMPORTANT
FOR DESIGN OR HERITAGE REASONS THEY SHOULD BE DETERMINED BY A QUALIFIED ARBORIST.

ISSUE	DATE	AMENDMENT	TITLE: PLAN SHOWING SELECTED DETAIL & LEVELS OVER No.3 DRUMCLIFF AVE, KILLARNEY HEIGHTS			Norton Survey Partners SURVEYORS & LAND TITLE CONSULTANTS A.C.N. 199 734 968 SUITE 1 670 DARLING STREET ROZELLE N.S.W. 2039 PH +61 2 9555 2744 FAX +61 2 9555 2766 office@nspartners.com.au 	
			LGA: NORTHERN BEACHES	REFERENCE: 53205	SHEET 1		
			CLIENT : JASMINE KOSTA	DATE: 1-8-19			
			SCALE (AT A1) 1:100	DATUM : AHD			
			SURVEYOR: HD				