


<u>Drawing No</u>	<u>Drawing Title</u>
SKC01	NOTES & LEGENDS SHEET
SKC04	CATCHMENT PLAN
SKC05	SITEWORKS PLAN - LEVEL B2
SKC06	SITEWORKS PLAN - LEVEL B1
SKC07	SITEWORKS PLAN - LEVEL GF
SKC08	SITEWORKS PLAN - LEVEL 01
SKC09	SITEWORKS PLAN - LEVEL 02
SKC10	OVERALL SITEWORKS AND STORMWATER PLAN
SKC20	B99 TURNING PATHS PLAN - ENTRY RAMPS FROM LEVEL B1 TO LEVEL 02
SKC21	B99 TURNING PATHS PLAN - ENTRY RAMPS FROM LEVEL B1 TO LEVEL B2
SKC22	B99 TURNING PATHS PLAN - EXIT RAMPS TO FOREST WAY
SKC23	19m SEMI TURNING PATHS PLAN - ENTRY VIA RUSSEL AVENUE
SKC24	8.8m MRV TURNING PATHS PLAN - ENTRY VIA RUSSEL AVENUE

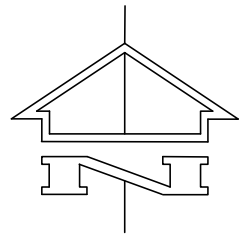

SITE TOTAL PEAK DISCHARGE			
	20%	5%	1%
Undeveloped	354	603	735
Developed	758	1038	1374
Current	758	1038	1374
Development	354	450	544
Proposed Preliminary Design			

Plot File Created: Feb 21, 2020 - 1:45pm

SCALE 1:500 0 5 10 15 20 25 m
AT ORIGINAL SIZE

P6	ISSUED FOR DA	SB	GG	25.10.19					
P5	PRELIMINARY	SB	GG	22.10.19					
P4	PRELIMINARY	SB	AI	15.10.19					
P3	PRELIMINARY	NvdH	AS	15.06.18					
P2	PRELIMINARY	NvdH	AS	06.06.18	P8	ISSUED FOR REVIEW	SB	SP	21.02.20
P1	PRELIMINARY	NvdH	AS	05.06.18	P7	ISSUED FOR CORDINATION	SB	SP	19.02.20
Rev	Description	Eng	Draft	Date	Rev	Description	Eng	Draft	Date

Architect
THE BUCHAN GROUP
LEVEL 1, 7 KELLY STREET, ULTIMO, NSW, 2007


Civil Engineer
TTW Taylor Thomson Whitting
612 9439 7288 | 48 Chandos Street St Leonards NSW 2065

Project
FORESTWAY SHOPPING CENTRE REDEVELOPMENT


Sheet Subject
CATCHMENT PLAN

Scale : A1
1:500
Drawn
AS
Authorised
Job No
181210
Drawing No
SKC04
Revision
P8
Plot File Created: Feb 21, 2020 - 1:45pm

AMENDED DA SUBMISSION

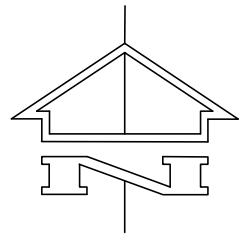

This drawing is copyright and is the property of TAYLOR THOMSON WHITTING (NSW) Pty Ltd and must not be used without authorisation.
THIS DRAWING TO BE READ IN CONJUNCTION WITH ALL RELEVANT NOTES ON DRAWING SKC01

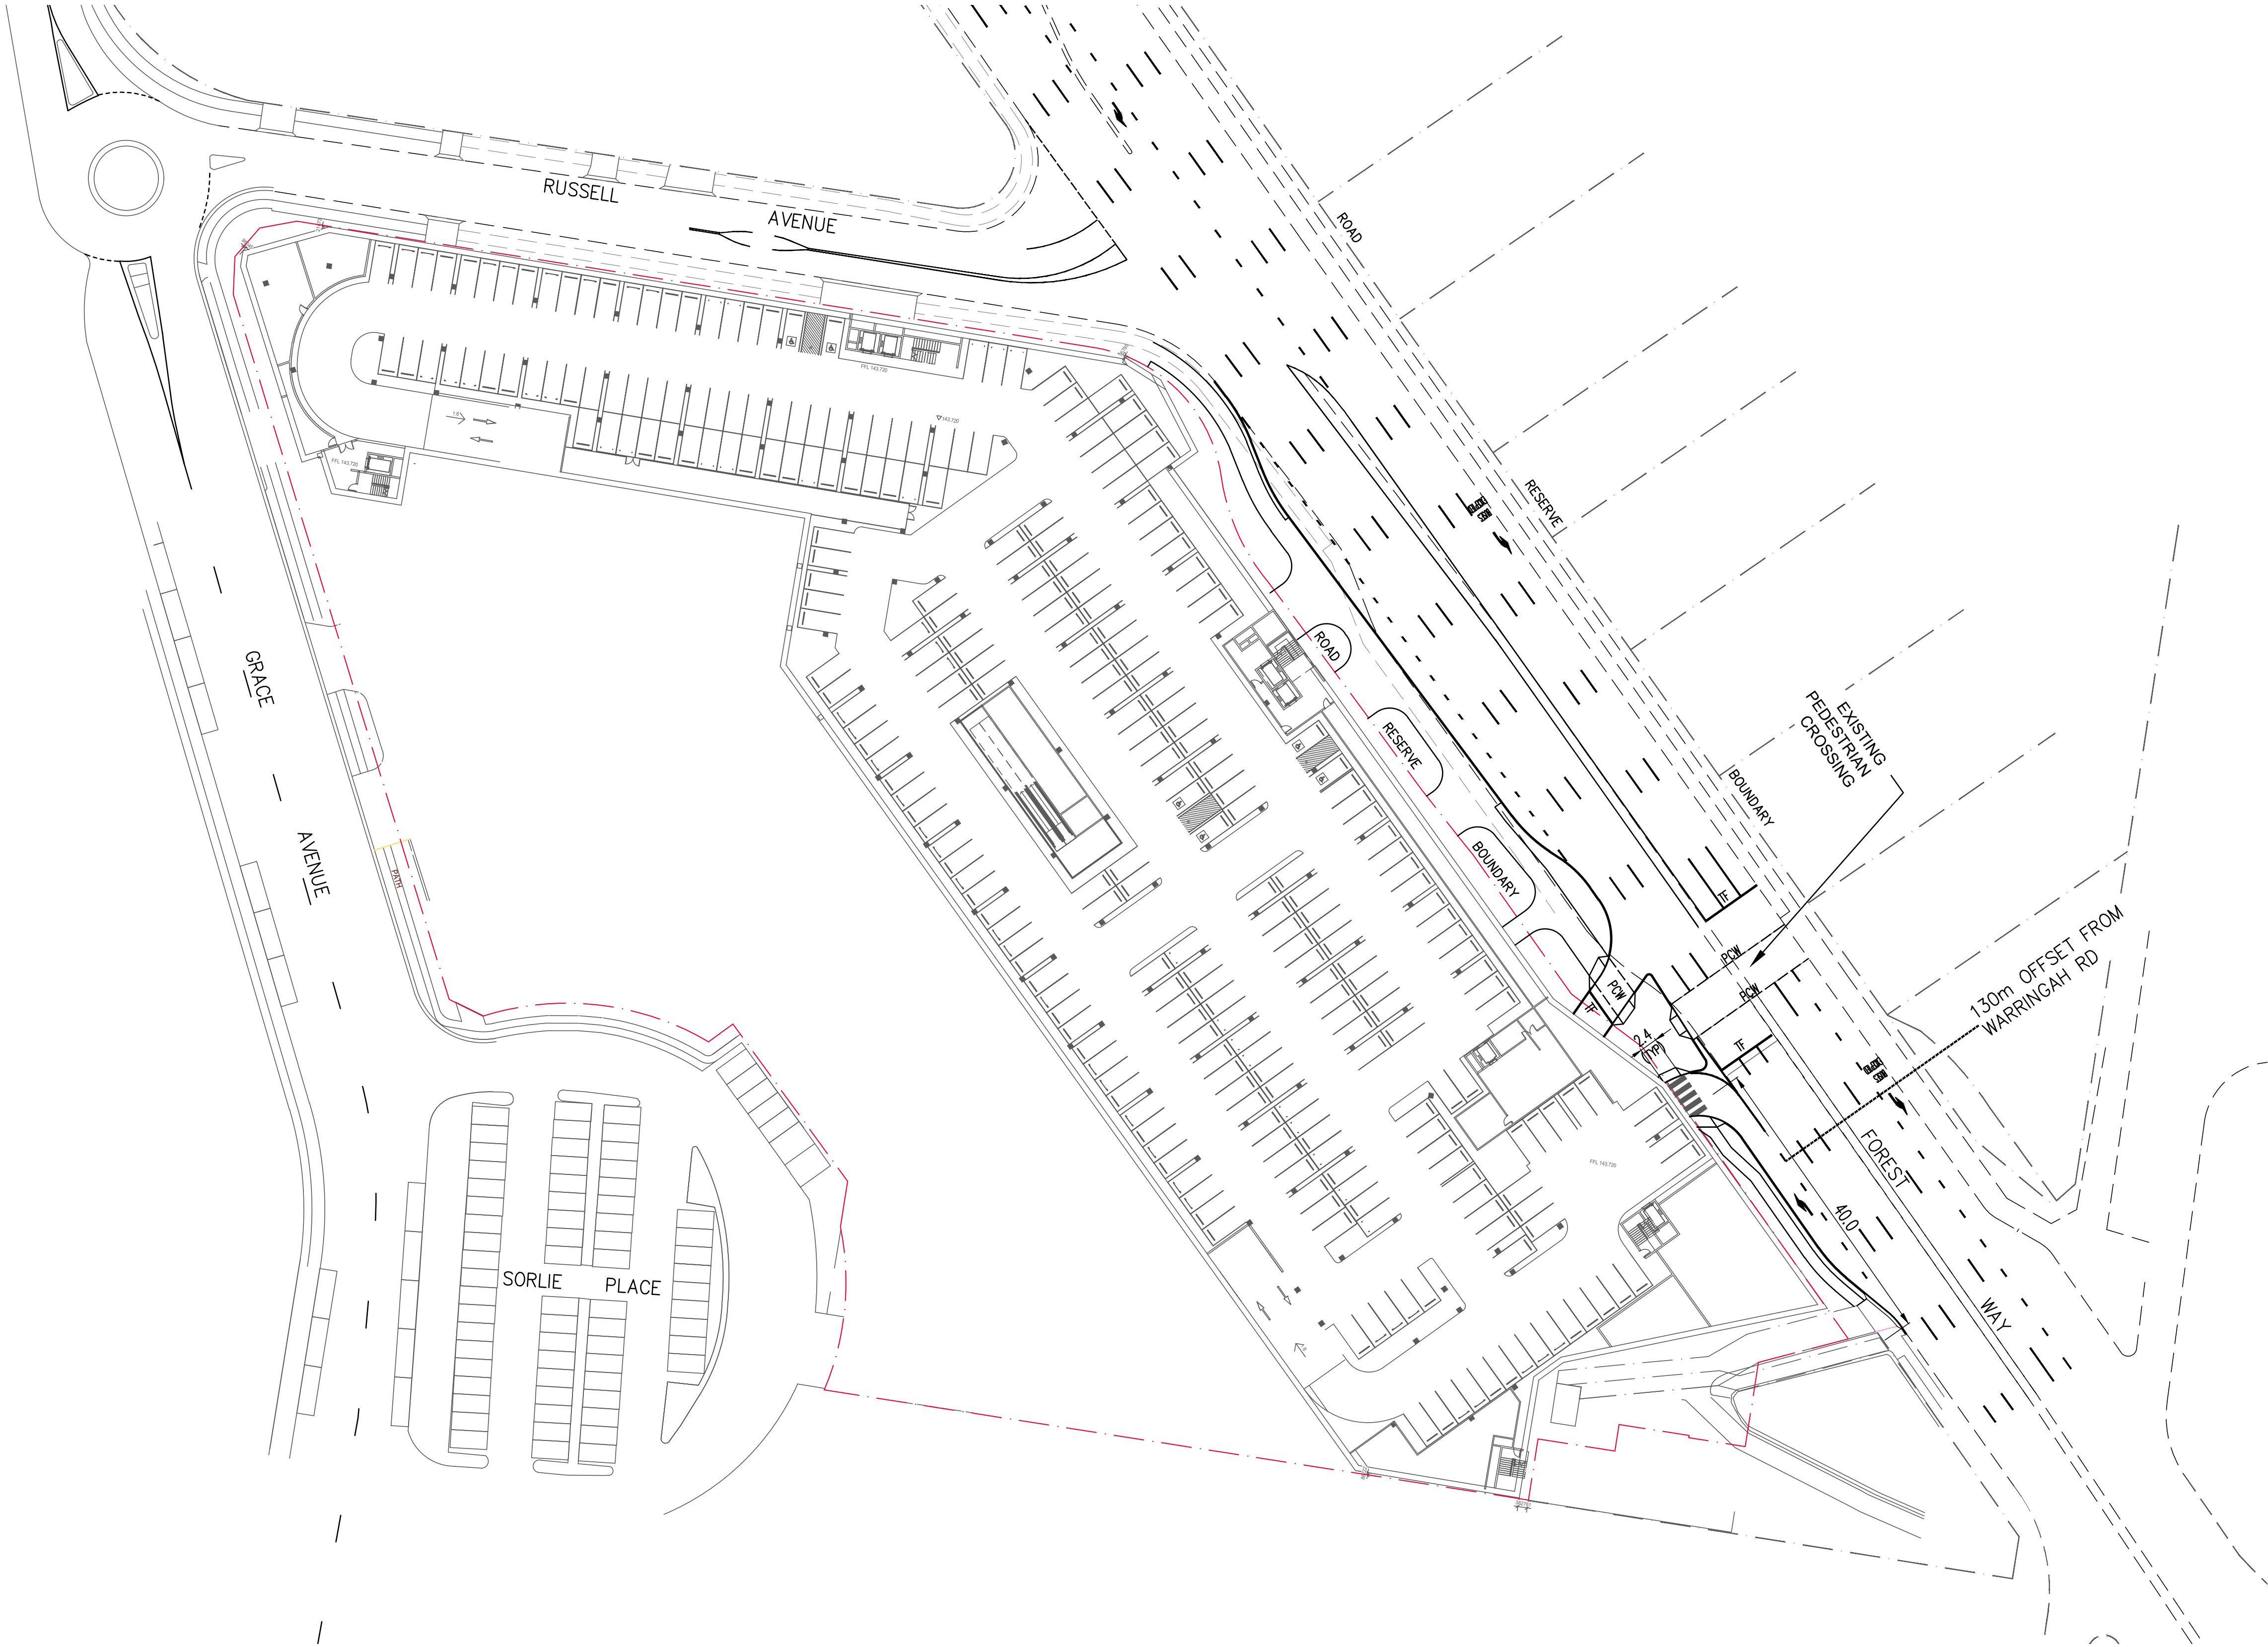

T:\Projects\SKC05.dwg - USER: samp - Plot File Created: Feb 21, 2020 - 12:28pm

SCALE 1:500 0 5 10 15 20 25
AT ORIGINAL SIZE

P5	ISSUED FOR REVIEW	SB	SP	21.02.20					
P4	ISSUED FOR DA	SB	GG	25.10.19					
P3	PRELIMINARY	SB	GG	22.10.19					
P2	PRELIMINARY	SB	AI	15.10.19					
P1	PRELIMINARY	SB	GG	17.08.18					
Rev	Description	Eng	Draft	Date	Rev	Description	Eng	Draft	Date

Architect
THE BUCHAN GROUP
LEVEL 1, 7 KELLY STREET, ULTIMO, NSW, 2007

Civil Engineer


**Taylor Thomson Whitting**

612 9439 7288 | 48 Chandos Street St Leonards NSW 2065


Project
FORESTWAY SHOPPING CENTRE REDEVELOPMENT

Sheet Subject
SITEWORKS PLAN LEVEL B2

Scale : A1 1:500	Drawn AS	Authorised
Job No 181210	Drawing No SKC05	Revision P5
Plot File Created: Feb 21, 2020 - 12:28pm		

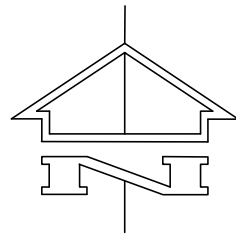

This drawing is copyright and is the property of TAYLOR THOMSON WHITTING (NSW) Pty Ltd and must not be used without authorisation.
THIS DRAWING TO BE READ IN CONJUNCTION WITH ALL RELEVANT NOTES ON DRAWING SKC01

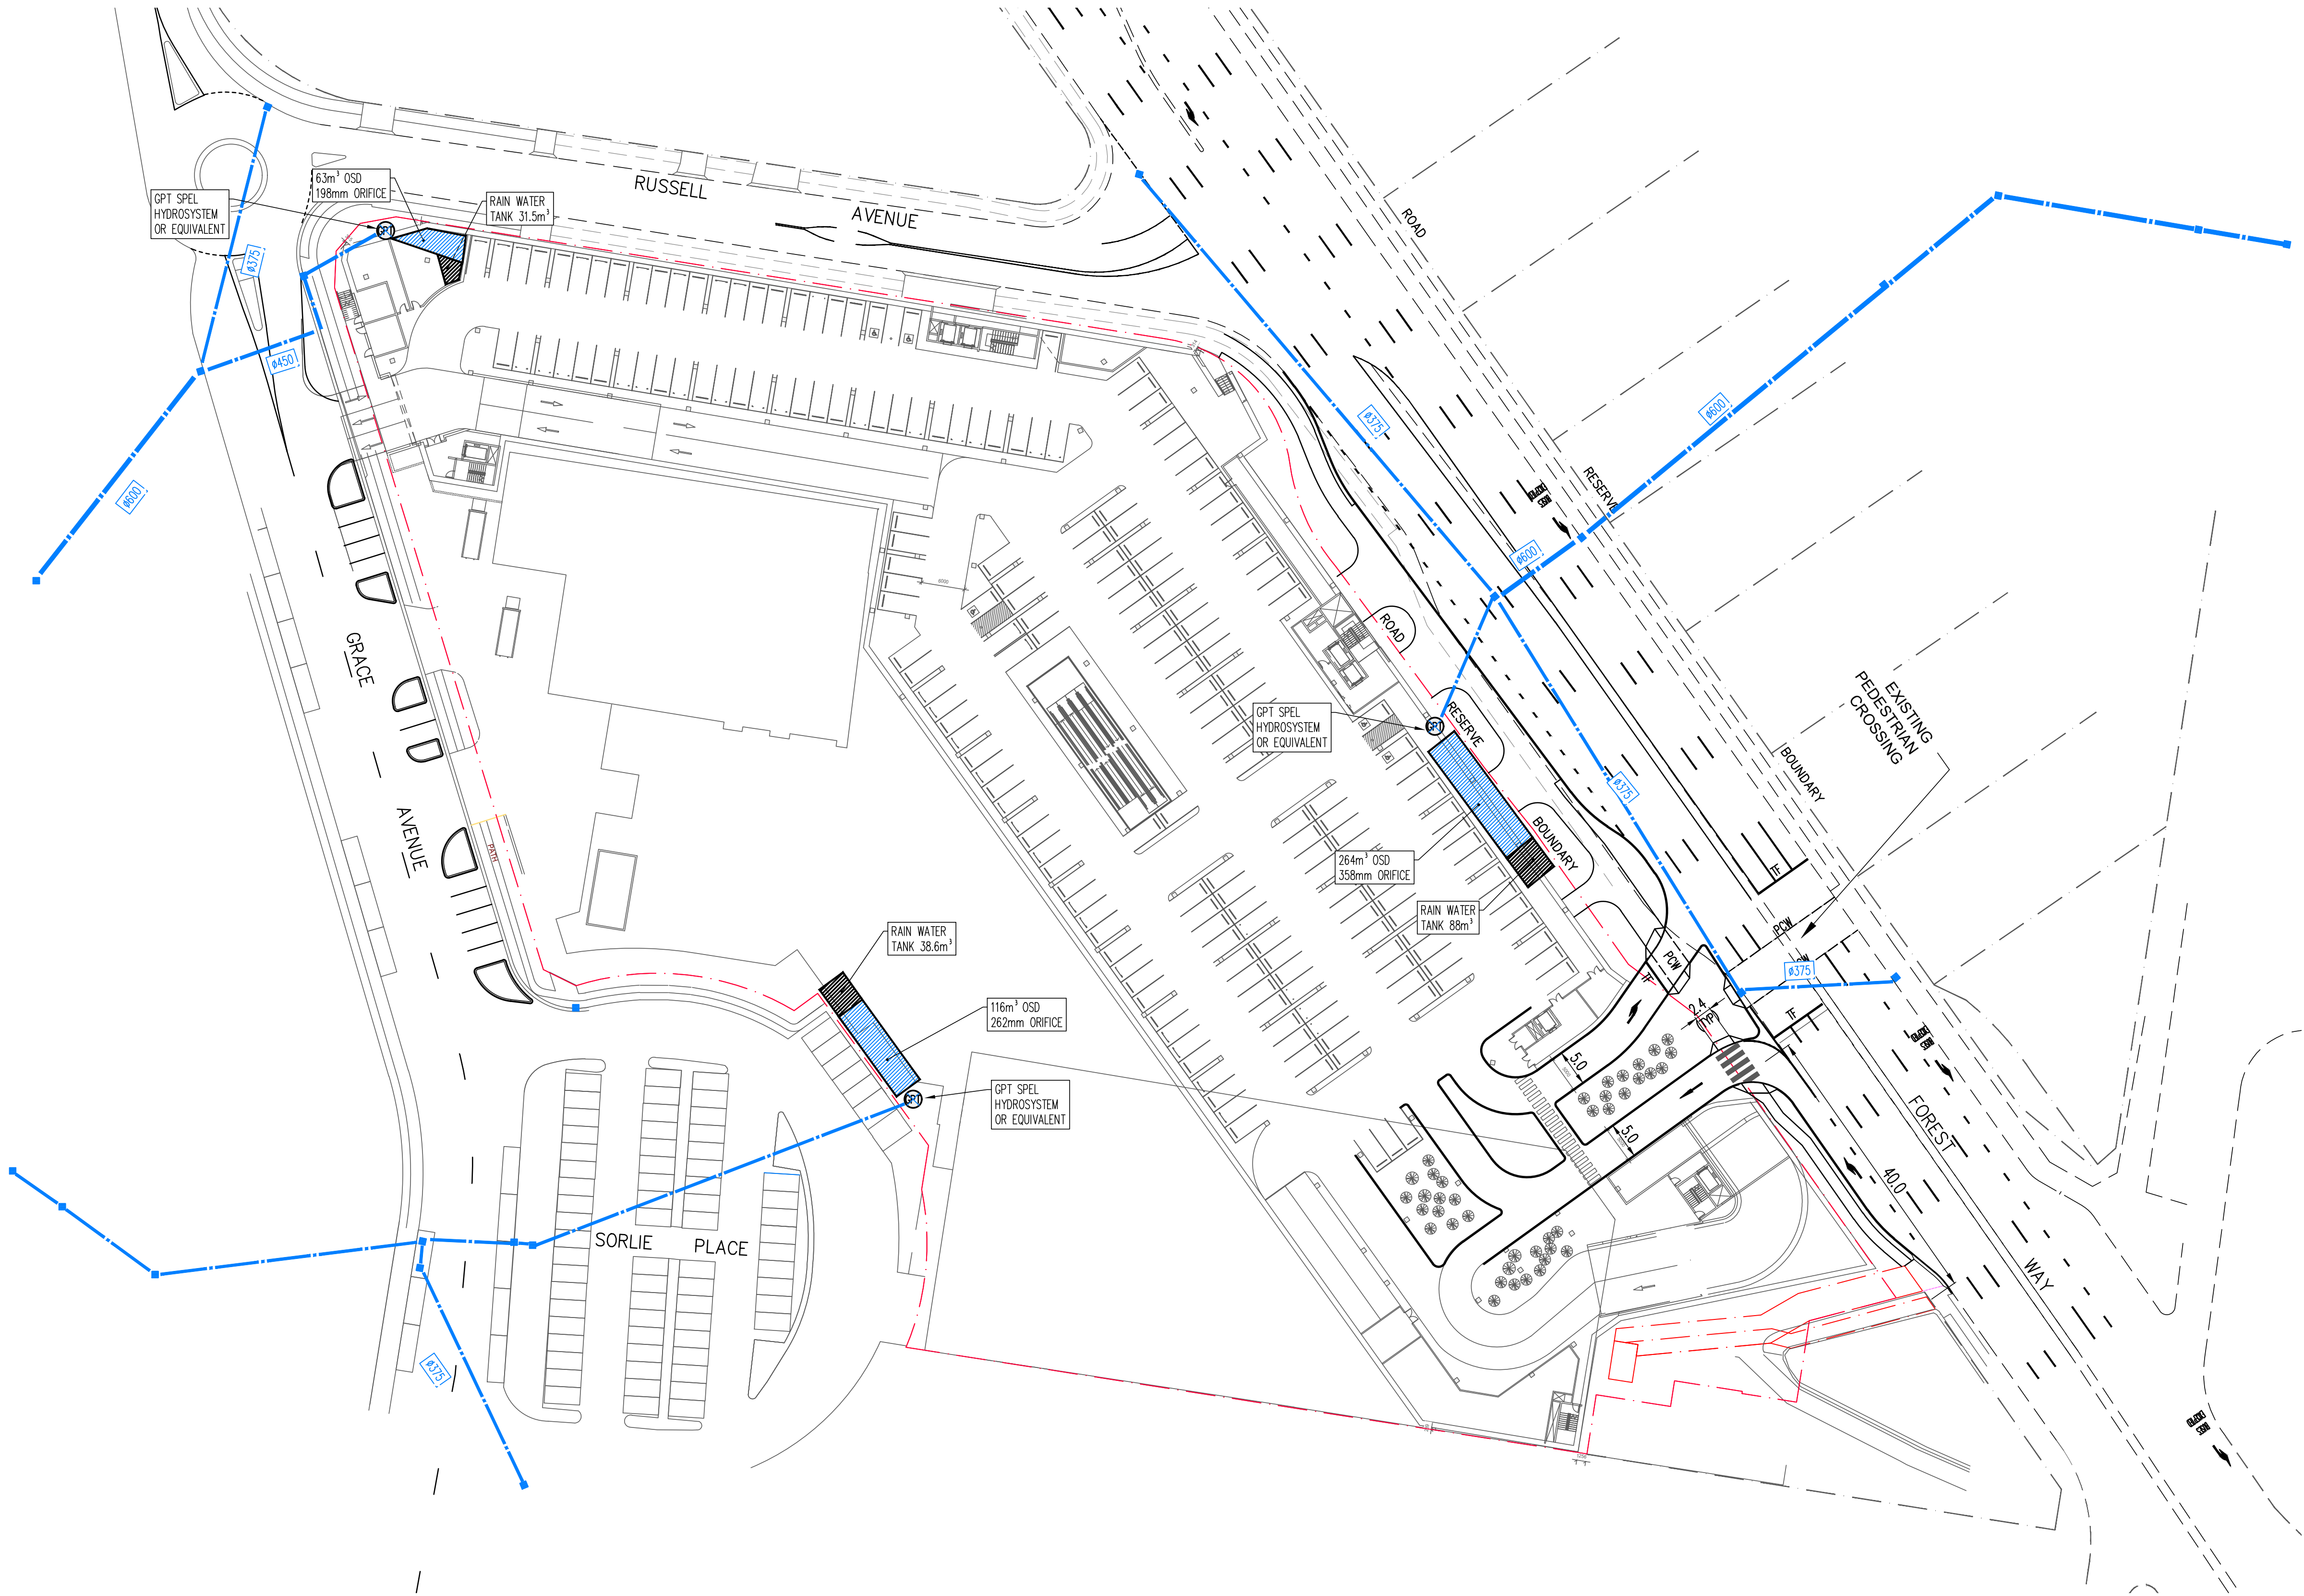

T:\Projects\SKC06.dwg - USER: samp - Plot File Created: Feb 21, 2020 - 12:00pm

SCALE 1:500 0 5 10 15 20 25
AT ORIGINAL SIZE

P6	ISSUED FOR REVIEW	SB	SP	21.02.20
P5	ISSUED FOR COORDINATION	SB	SP	19.02.20
P4	ISSUED FOR DA	SB	GG	25.10.19
P3	PRELIMINARY	SB	GG	22.10.19
P2	PRELIMINARY	SB	AI	15.10.19
P1	PRELIMINARY	SB	GG	17.08.18

Rev	Description	Eng	Draft	Date	Rev	Description	Eng	Draft	Date	Rev	Description	Eng	Draft	Date
-----	-------------	-----	-------	------	-----	-------------	-----	-------	------	-----	-------------	-----	-------	------


Architect
THE BUCHAN GROUP
LEVEL 1, 7 KELLY STREET, ULTIMO, NSW, 2007

Civil Engineer
TTW Taylor Thomson Whitting
612 9439 7288 | 48 Chandos Street St Leonards NSW 2065


Project
FORESTWAY SHOPPING CENTRE REDEVELOPMENT

Sheet Subject
SITEWORKS PLAN LEVEL B1

Scale : A1 1:500	Drawn AS	Authorised
Job No 181210	Drawing No SKC06	Revision P6
Plot File Created: Feb 21, 2020 - 12:00pm		

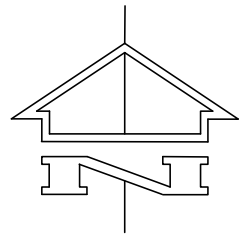

This drawing is copyright and is the property of TAYLOR THOMSON WHITTING (NSW) Pty Ltd and must not be used without authorisation.
THIS DRAWING TO BE READ IN CONJUNCTION WITH ALL RELEVANT NOTES ON DRAWING SKC01

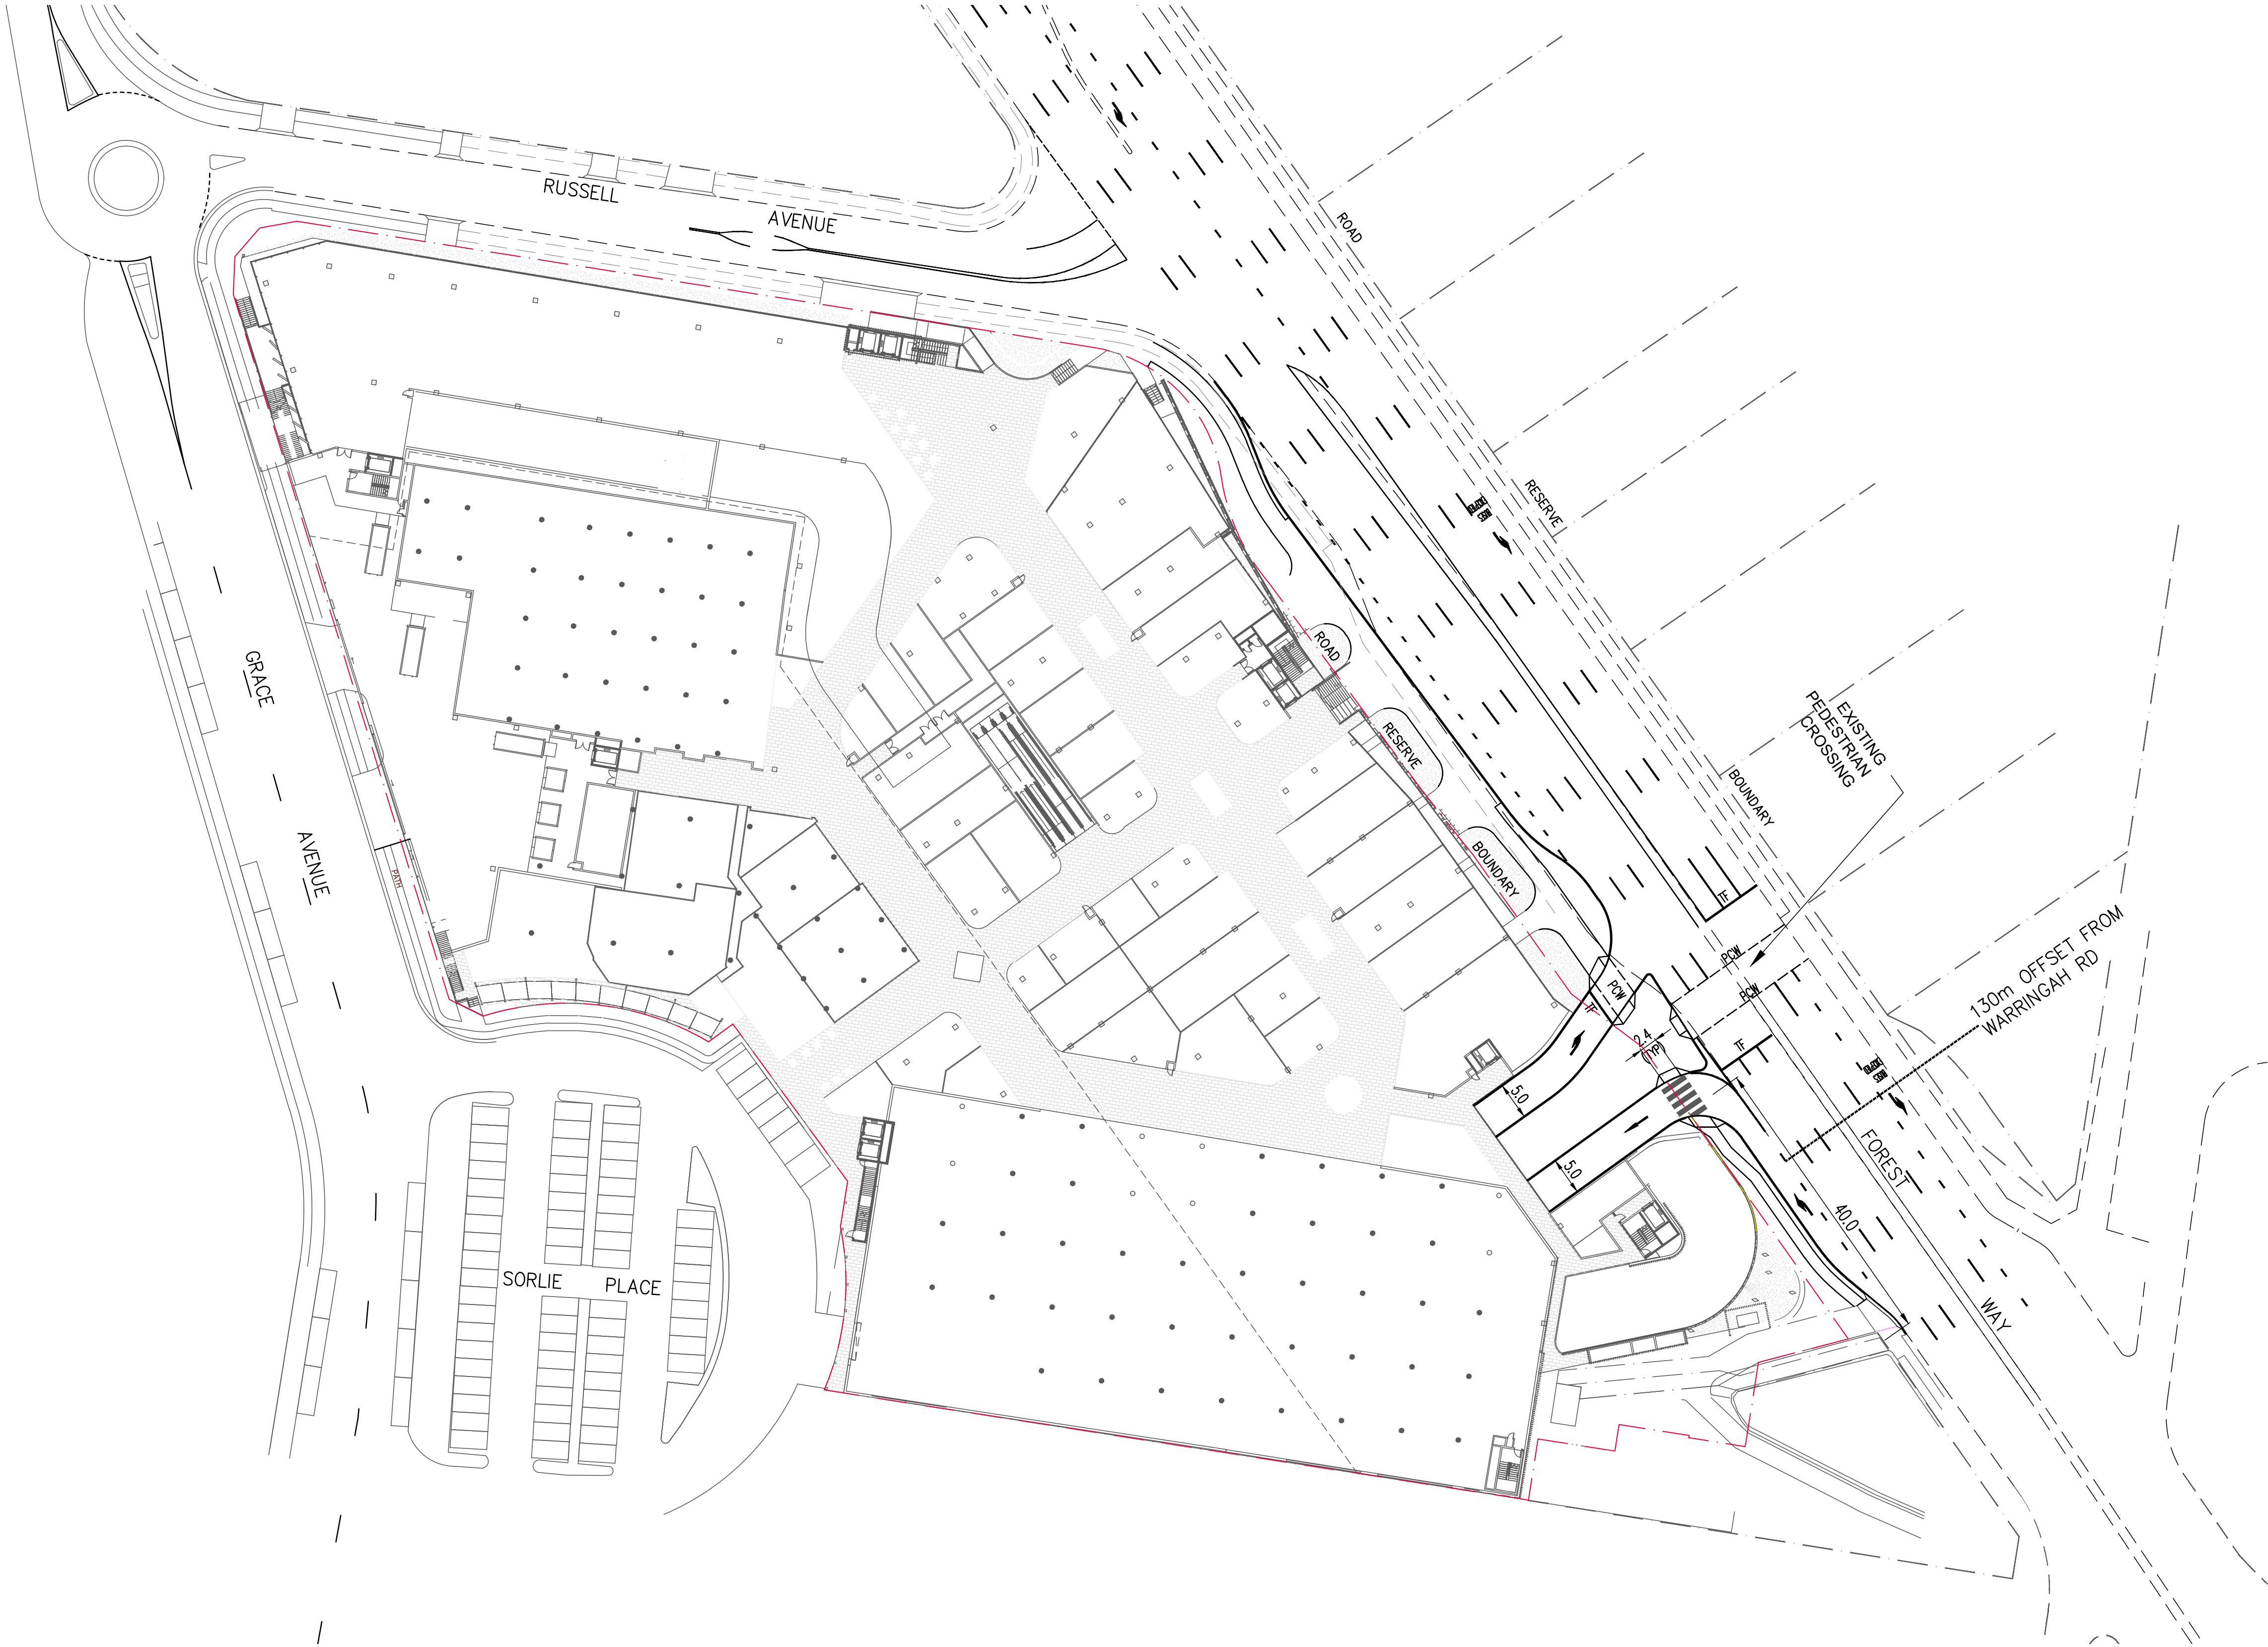

Filename: SKC07.dwg - User: samp - Plot File Created: Feb 21, 2020 - 12:05pm

SCALE 1:500 0 5 10 15 20 25
AT ORIGINAL SIZE

P5	ISSUED FOR REVIEW	SB	SP	21.02.19					
P4	ISSUED FOR DA	SB	GG	25.10.19					
P3	PRELIMINARY	SB	GG	22.10.19					
P2	PRELIMINARY	SB	AI	15.10.19					
P1	PRELIMINARY	SB	GG	17.08.18					
Rev	Description	Eng	Draft	Date	Rev	Description	Eng	Draft	Date



Architect
THE BUCHAN GROUP
LEVEL 1, 7 KELLY STREET, ULTIMO, NSW, 2007

Civil Engineer
TTW Taylor Thomson Whitting
612 9439 7288 | 48 Chandos Street St Leonards NSW 2065

Project
FORESTWAY SHOPPING CENTRE REDEVELOPMENT

Sheet Subject
**SITEWORKS PLAN
LEVEL GF**

Scale : A1 1:500	Drawn AS	Authorised
Job No 181210	Drawing No SKC07	Revision P5
Plot File Created: Feb 21, 2020 - 12:05pm		

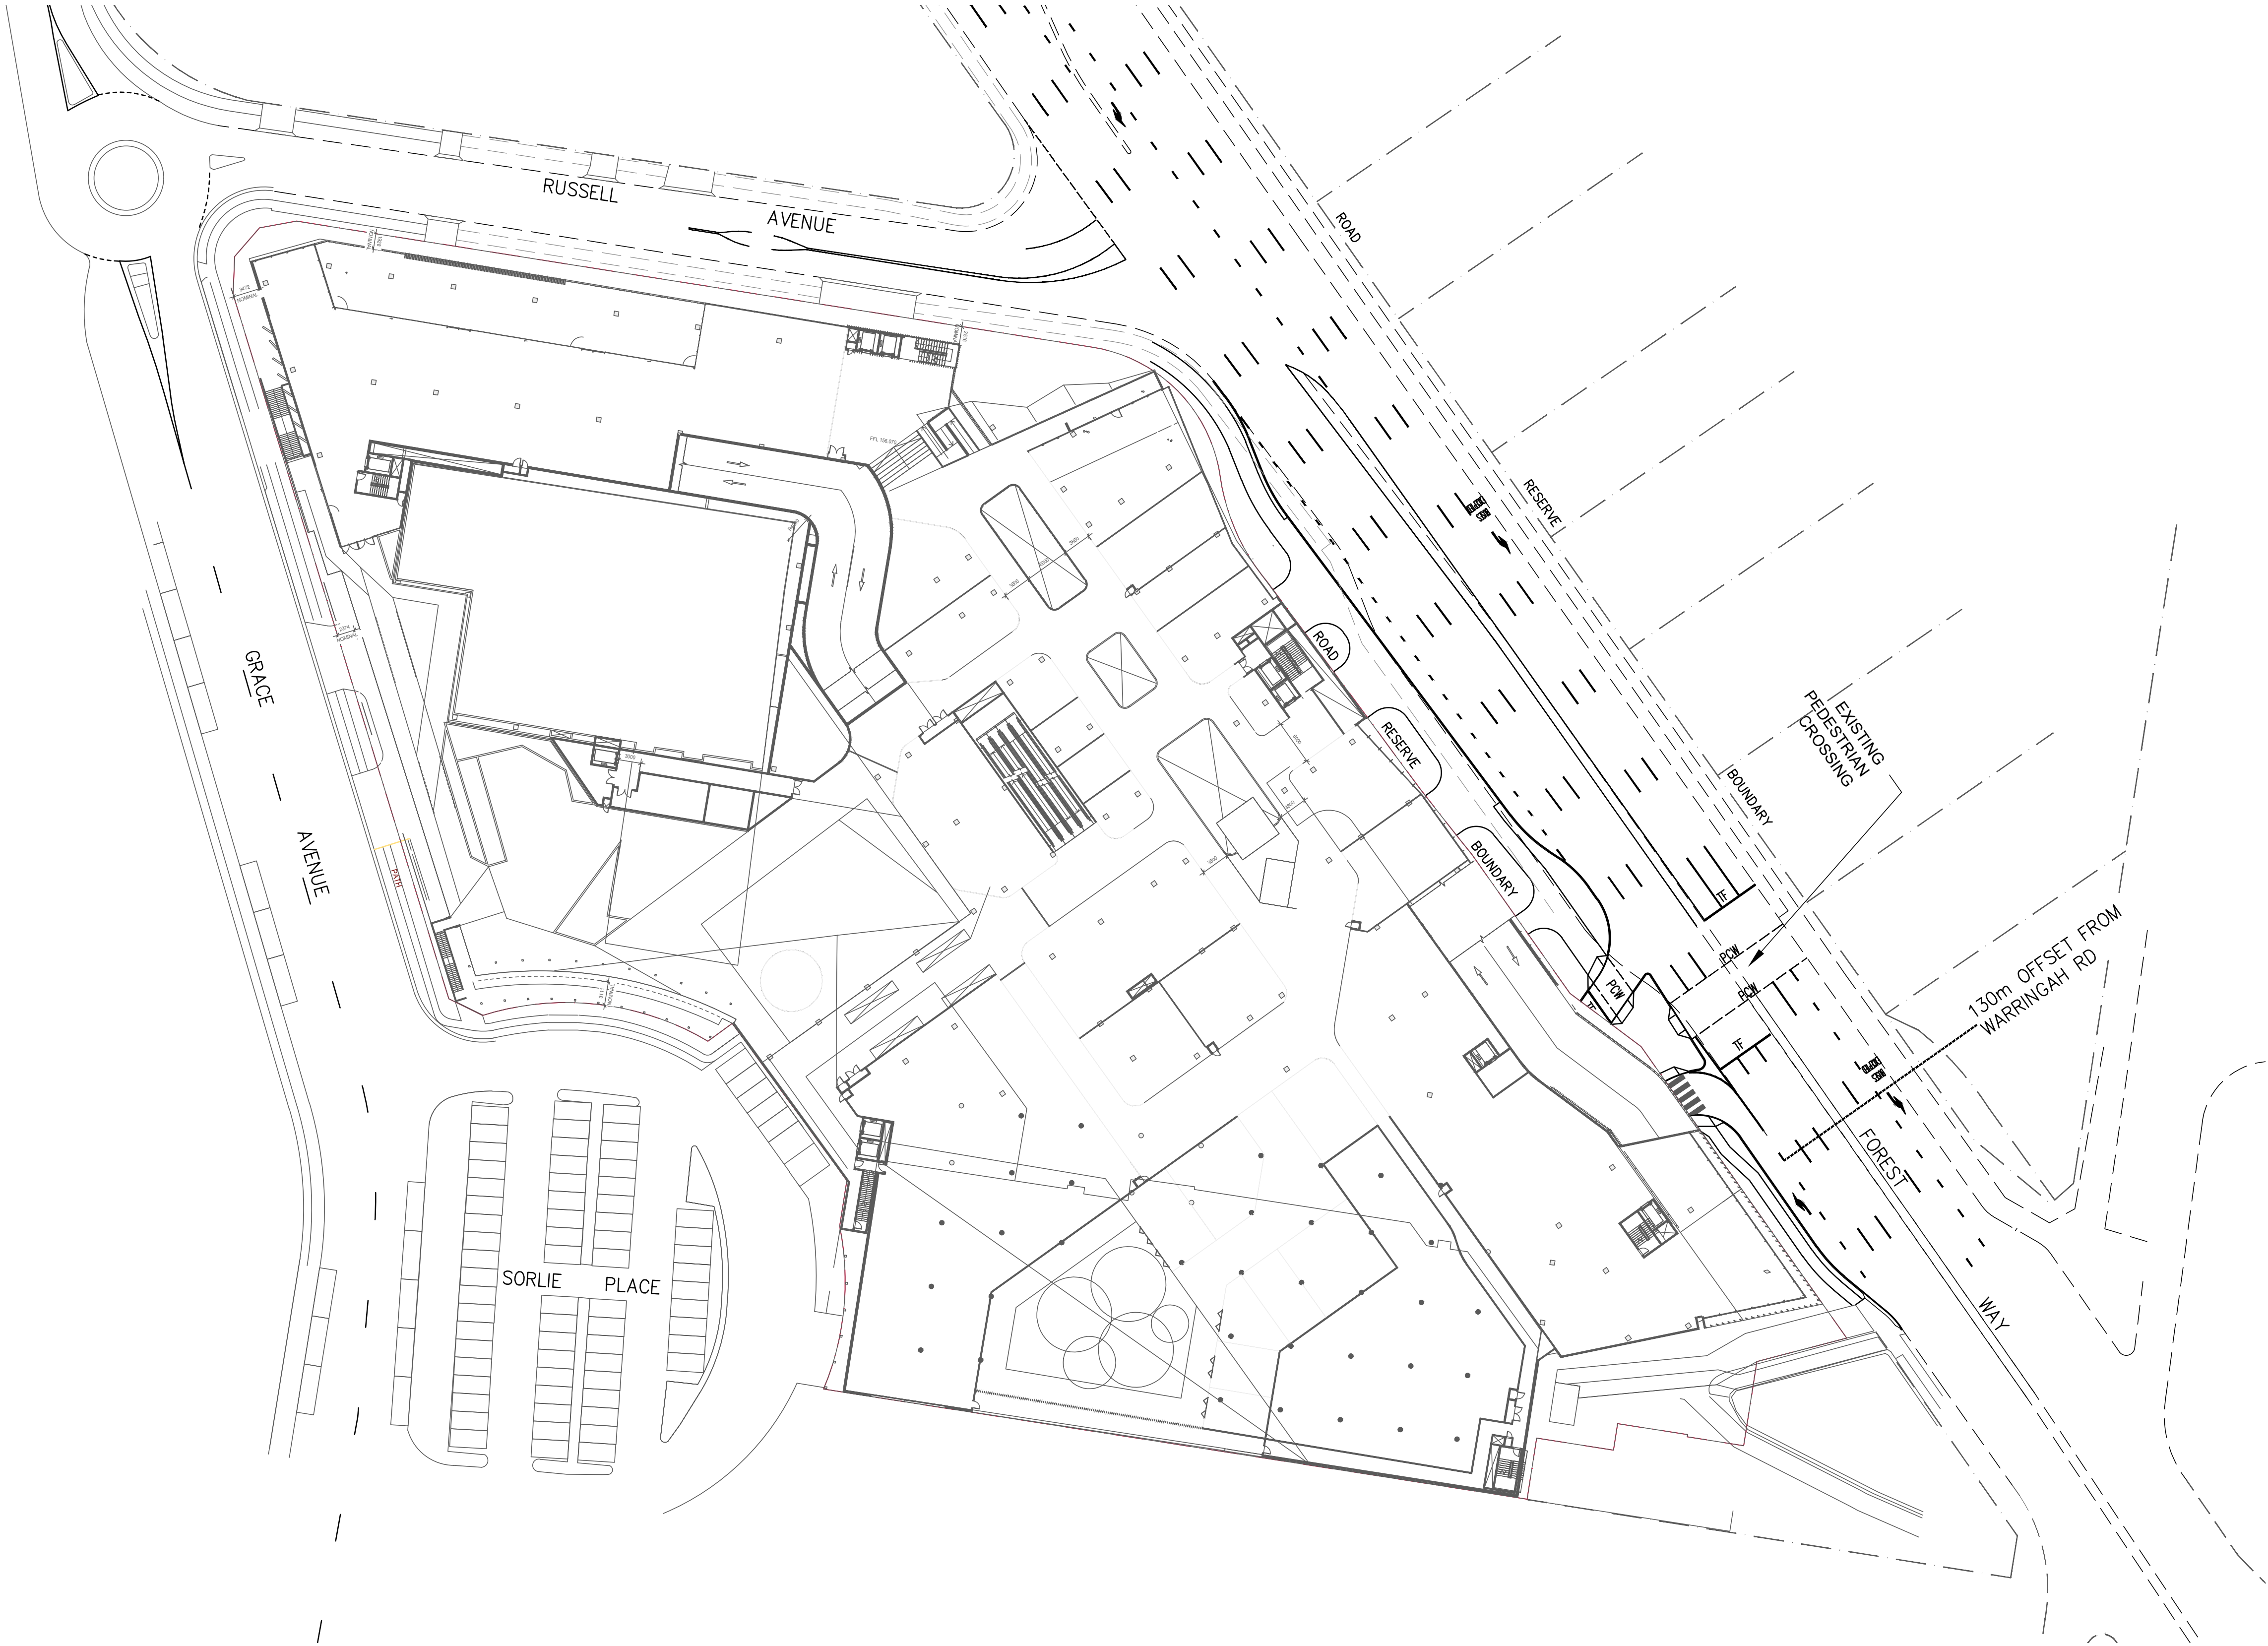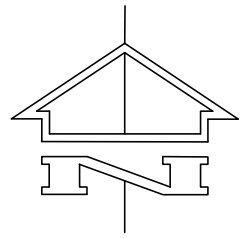

Filename: SKC08.dwg - USER: samp - Plot File Created: Feb 21, 2020 - 12:07pm

SCALE 1:500 0 5 10 15 20 25
AT ORIGINAL SIZE

P5	ISSUED FOR REVIEW	SB	SP	21.02.20					
P4	ISSUED FOR DA	SB	GG	25.10.19					
P3	PRELIMINARY	SB	GG	22.10.19					
P2	PRELIMINARY	SB	AI	15.10.19					
P1	PRELIMINARY	SB	GG	17.08.18					
Rev	Description	Eng	Draft	Date	Rev	Description	Eng	Draft	Date



Architect
THE BUCHAN GROUP
LEVEL 1, 7 KELLY STREET, ULTIMO, NSW, 2007

Civil Engineer
TTW Taylor Thomson Whitting
612 9439 7288 | 48 Chandos Street St Leonards NSW 2065

Project
FORESTWAY SHOPPING CENTRE REDEVELOPMENT

Sheet Subject
SITEWORKS PLAN LEVEL 01

Scale : A1 1:500	Drawn AS	Authorised
Job No 181210	Drawing No SKC08	Revision P5
Plot File Created: Feb 21, 2020 - 12:07pm		

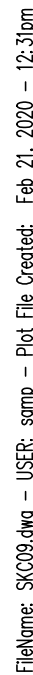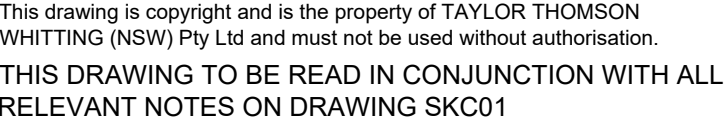
[illegible]

Civil Engineer

TTW **Taylor
Thomson
Whitting**

612 9439 7288 | 48 Chandos Street St Leonards NSW 2065


Scale : A1	Drawn	Authorised
1:500	AS	
Job No	Drawing No	Revision
181210	SKC09	P5
Plot File Created: Feb 21, 2020 - 12:31pm		

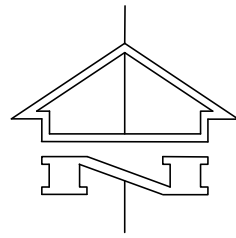

This drawing is copyright and is the property of TAYLOR THOMSON WHITTING (NSW) Pty Ltd and must not be used without authorisation.
THIS DRAWING TO BE READ IN CONJUNCTION WITH ALL RELEVANT NOTES ON DRAWING SKC01



SITWORKS LEGEND

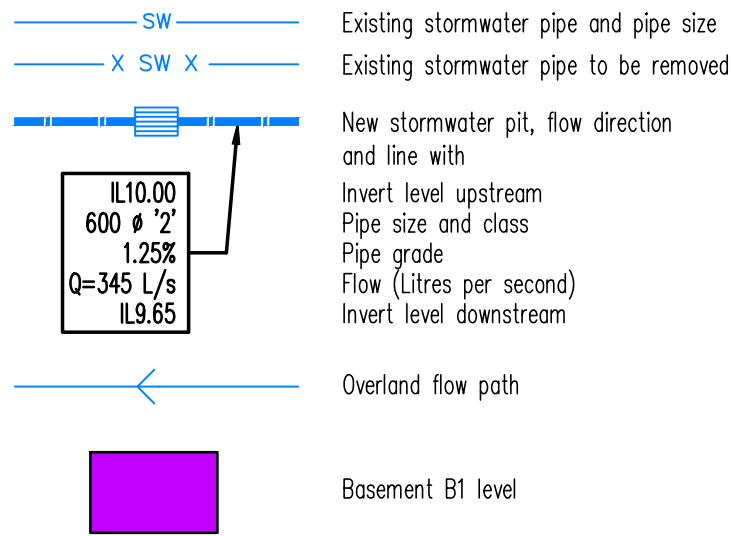

SCALE 1:500 0 5 10 15 20 25
AT ORIGINAL SIZE

SITE TOTAL PEAK DISCHARGE			
	20%	5%	1%
Undeveloped	354	603	735
Developed	758	1038	1374
Current Development	354	450	544
Proposed Preliminary Design			

P5	ISSUED FOR REVIEW	SB	SP	21.02.20					
P4	ISSUED FOR DA	SB	GC	25.10.19					
P3	PRELIMINARY	SB	GC	22.10.19					
P2	PRELIMINARY	SB	AI	15.10.19					
P1	PRELIMINARY	NvdH	AS	06.06.18					
Rev	Description	Eng	Draft	Date	Rev	Description	Eng	Draft	Date



Architect
THE BUCHAN GROUP
LEVEL 1, 7 KELLY STREET, ULTIMO, NSW, 2007

Civil Engineer
TTW Taylor Thomson Whitting
612 9439 7288 | 48 Chandos Street St Leonards NSW 2065

Project
FORESTWAY SHOPPING CENTRE REDEVELOPMENT

Sheet Subject
OVERALL SITWORKS AND STORMWATER PLAN

Scale : A1
1:500
Job No
181210
Plot File Created : Feb 21, 2020 - 12:02pm
Drawn
AS
Drawing No
SKC10
Revision
P5

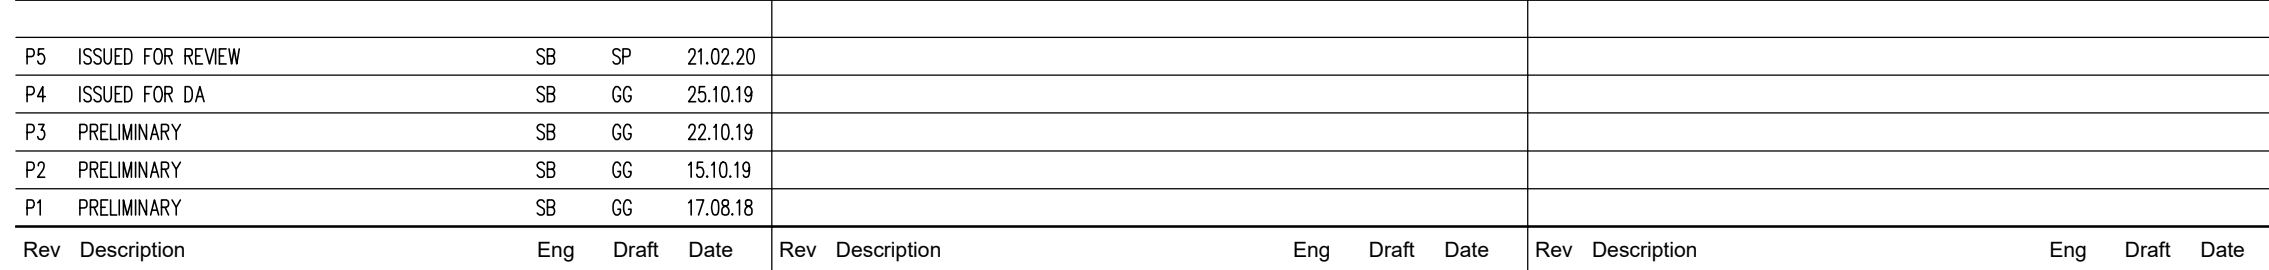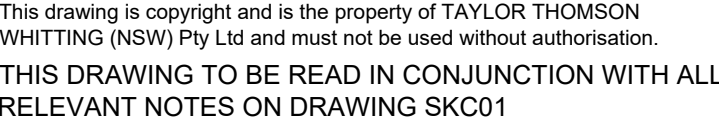


Civil Engineer


TTW **Taylor
Thomson
Whitting**

612 9439 7288 | 48 Chandos Street St Leonards NSW 2065

Scale : A1	Drawn	Authorised
1:500	AS	
Job No	Drawing No	Revision
181210	SKC20	P5
Plot File Created: Feb 21, 2020 - 12:32pm		

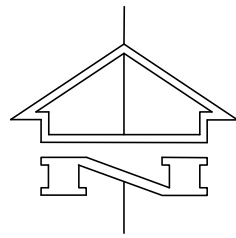

This drawing is copyright and is the property of TAYLOR THOMSON WHITTING (NSW) Pty Ltd and must not be used without authorisation.
THIS DRAWING TO BE READ IN CONJUNCTION WITH ALL RELEVANT NOTES ON DRAWING SKC01

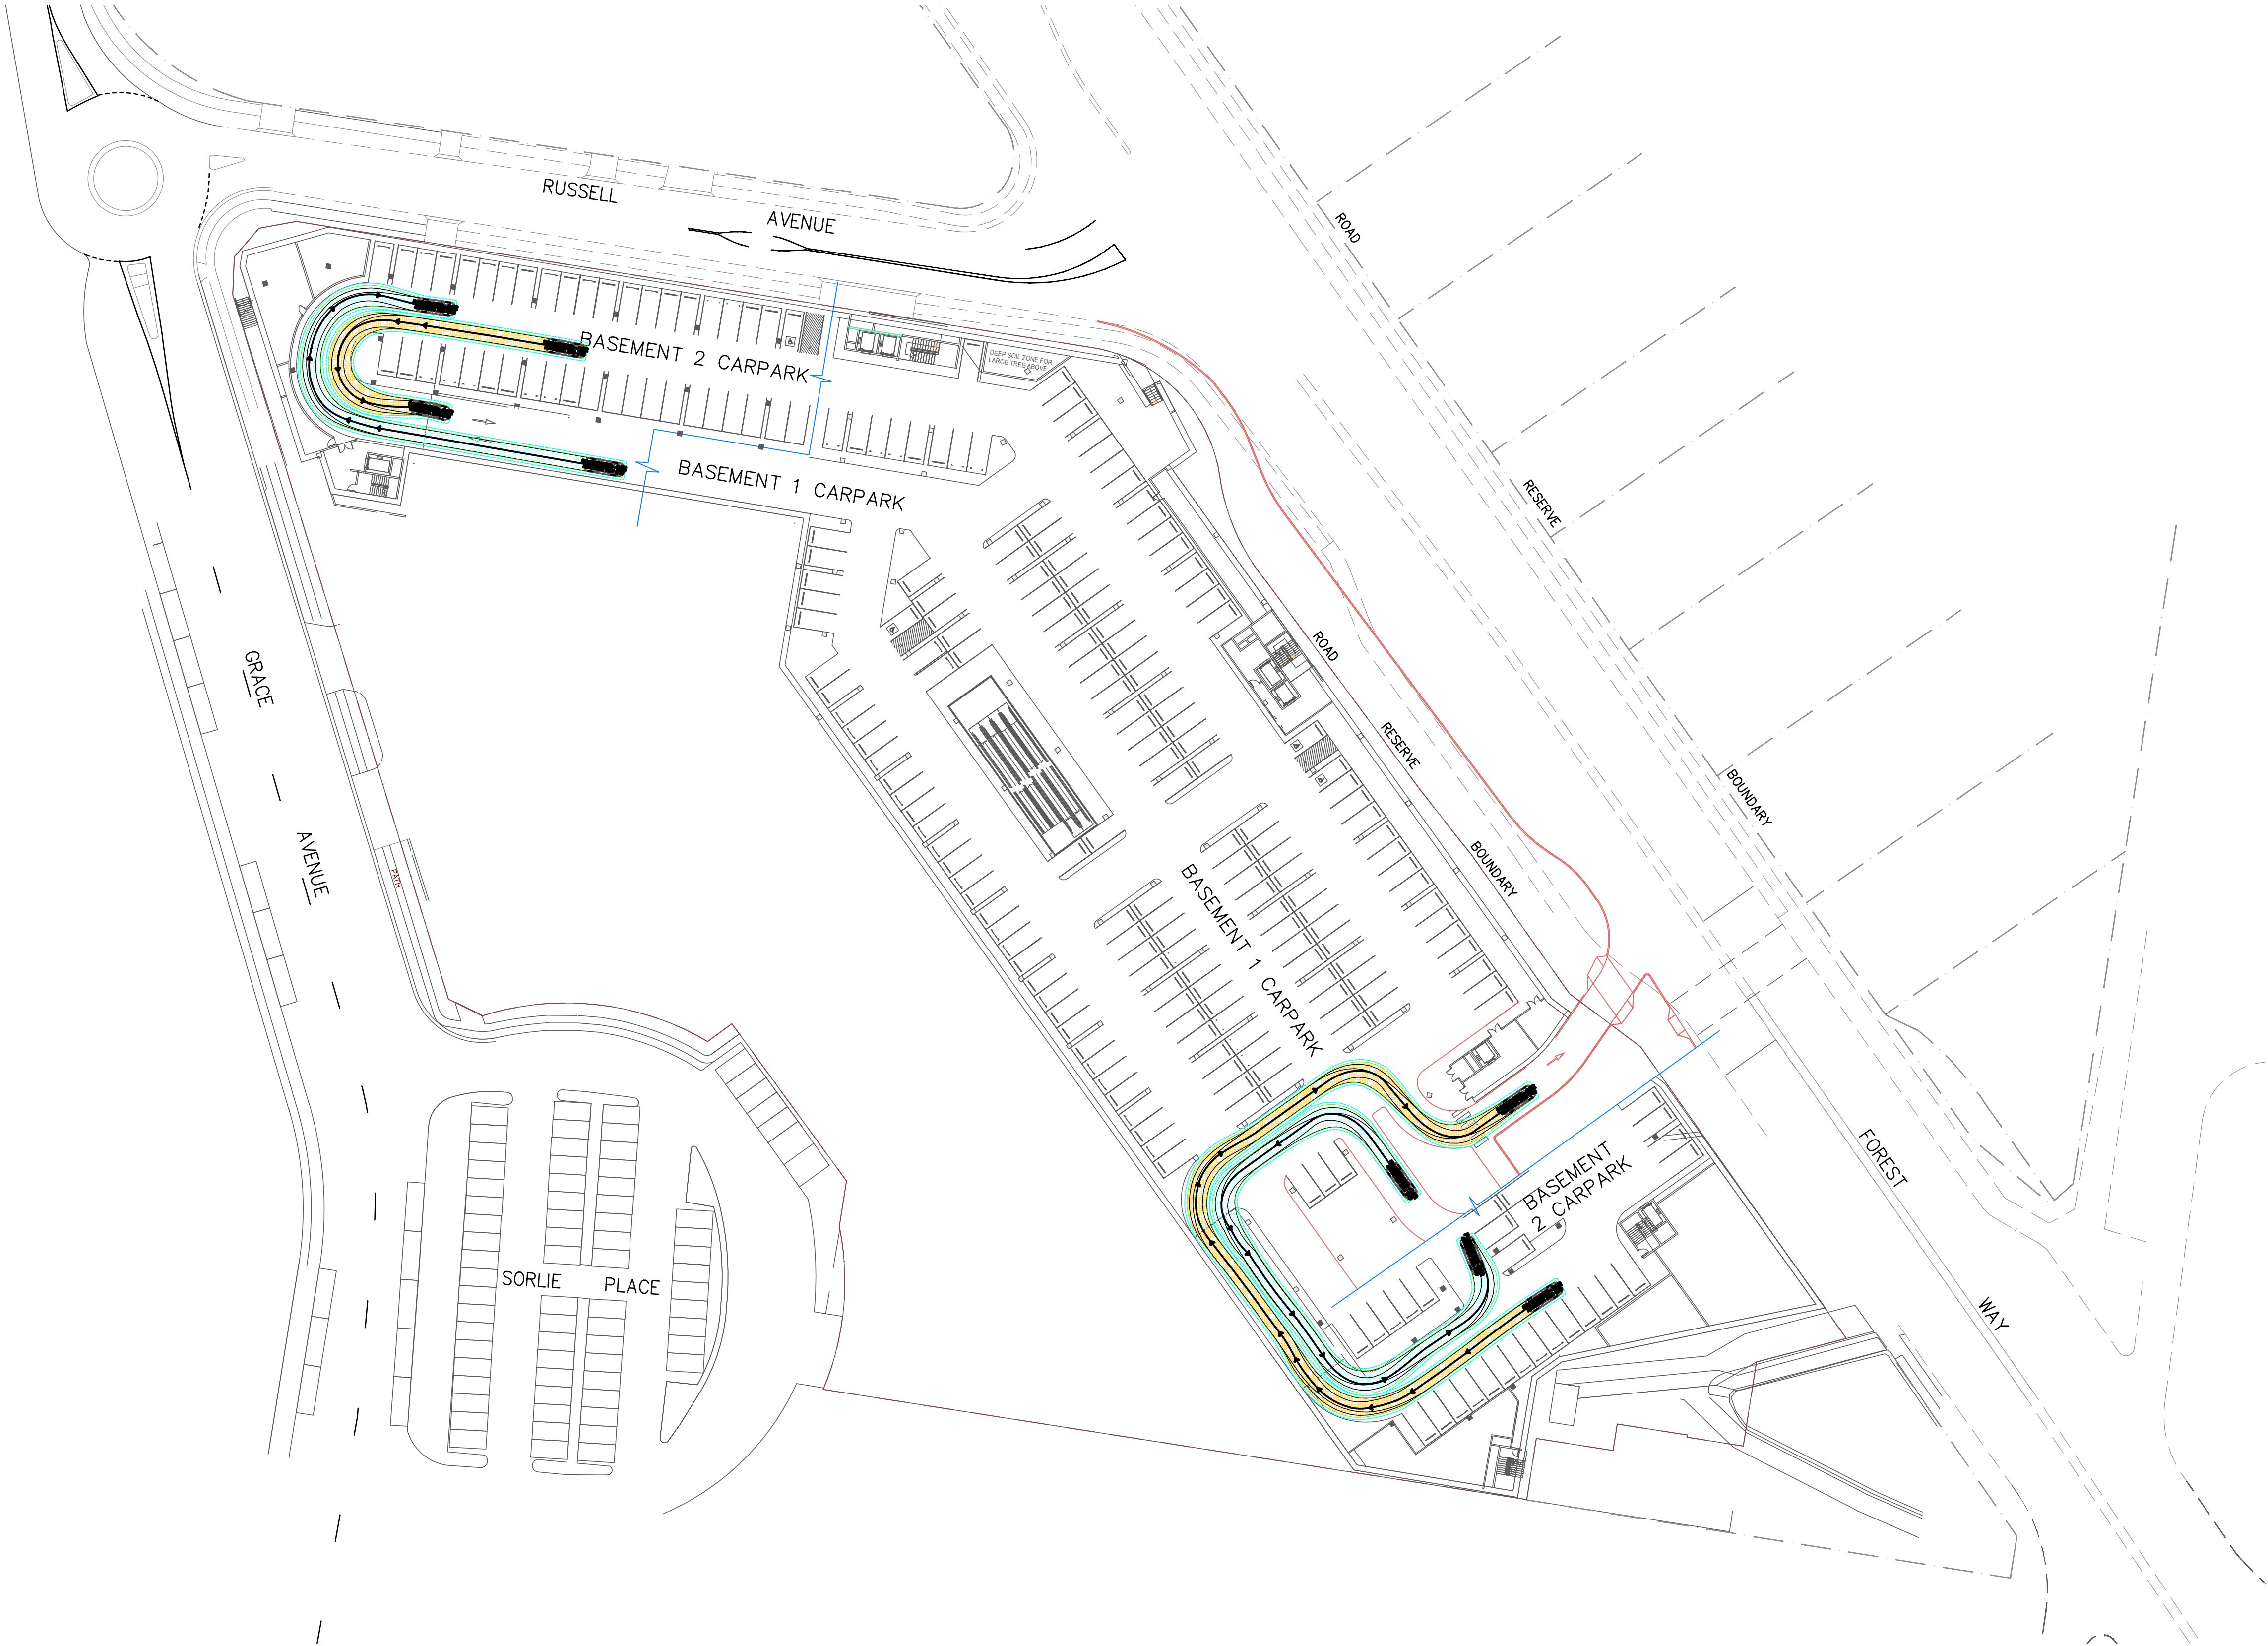

Filename: SKC21.dwg - USER: Gngg - Plot File Created: Oct 25, 2019 - 11:59am

SCALE 1:500 0 5 10 15 20 25
AT ORIGINAL SIZE

Rev	Description	Eng	Draft	Date	Rev	Description	Eng	Draft	Date	Rev	Description	Eng	Draft	Date
P4	ISSUED FOR DA	SB	GG	25.10.19										
P3	PRELIMINARY	SB	GG	22.10.19										
P2	PRELIMINARY	SB	AI	15.10.19										
P1	PRELIMINARY	SB	GG	17.08.18										

Architect
THE BUCHAN GROUP
LEVEL 1, 7 KELLY STREET, ULTIMO, NSW, 2007

Civil Engineer

**Taylor Thomson Whitting**


612 9439 7288 | 48 Chandos Street St Leonards NSW 2065

Project
FORESTWAY SHOPPING CENTRE REDEVELOPMENT

AMENDED DA SUBMISSION

Sheet Subject
**B99 TURNING PATHS PLAN
RAMPS LEVEL B1 TO B2**

Scale : A1	Drawn	Authorised
1:500	AS	
Job No	Drawing No	Revision
181210	SKC21	P4
Plot File Created: Oct 25, 2019 - 11:59am		

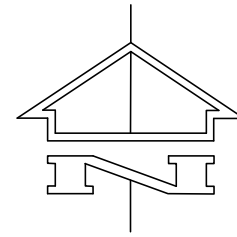

EXISTING
PEDESTRIAN
CROSSING

RESERVE

BOUNDARY

FOREST
WAY

BUSSES
EXCEPTED

BUSSES
EXCEPTED

TF

TF

B99
STANDARDS 2004 (AU_NZ)

B99
STANDARDS 2004 (AU_NZ)

ROAD

RESERVE


BOUNDARY

B99
STANDARDS 2004 (AU_NZ)

B99
STANDARDS 2004 (AU_NZ)

B99
STANDARDS 2004 (AU_NZ)

Filename: SKC22.dwg - USER: samp - Plot File Created: Feb 21, 2020 - 12:18pm

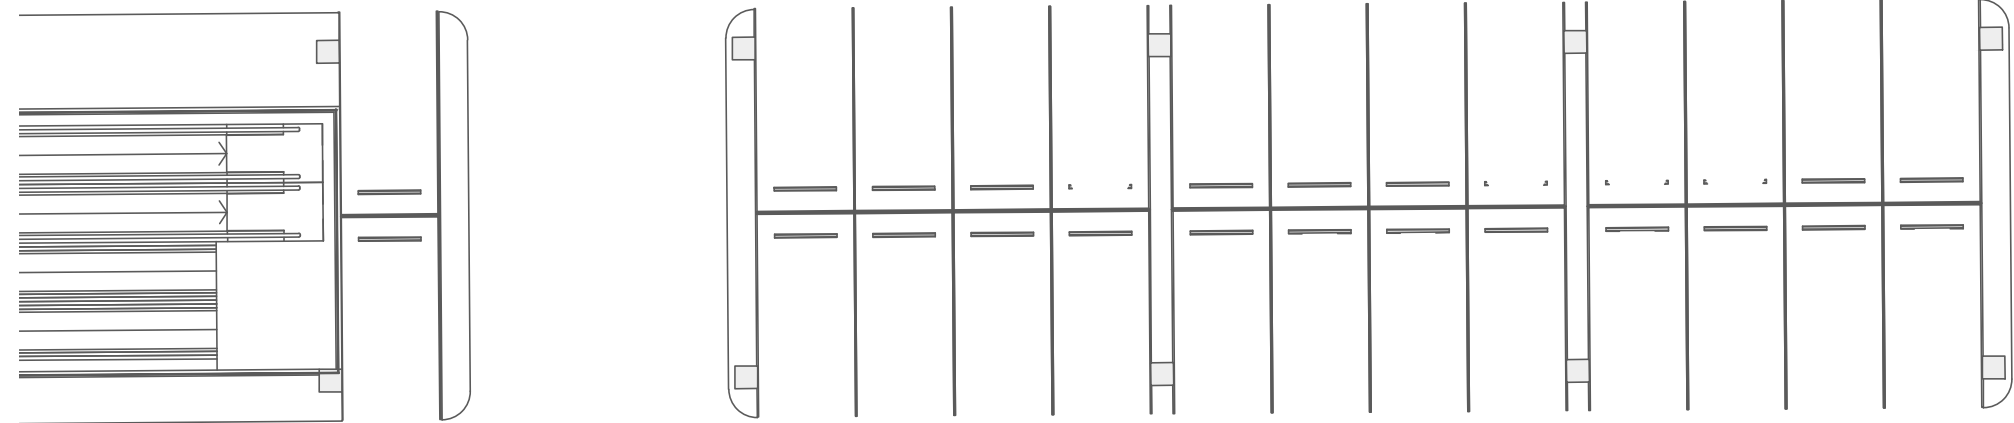

SCALE 1:200
AT ORIGINAL SIZE

P6	ISSUED FOR DA	SB	GG	25.10.19					
P5	PRELIMINARY	SB	GG	22.10.19					
P4	PRELIMINARY	SB	AI	15.10.19					
P3	PRELIMINARY	SB	GG	14.09.18					
P2	PRELIMINARY	SB	GG	12.09.18					
P1	PRELIMINARY	SB	GG	17.08.18					
Rev	Description	Eng	Draft	Date	Rev	Description	Eng	Draft	Date


Architect
THE BUCHAN GROUP
LEVEL 1, 7 KELLY STREET, ULTIMO, NSW, 2007

Civil Engineer
TTW **Taylor Thomson Whitting**
612 9439 7288 | 48 Chandos Street St Leonards NSW 2065


Project
FORESTWAY SHOPPING CENTRE REDEVELOPMENT

Sheet Subject
**B99 TURNING PATHS PLAN
EXIT RAMPS TO FOREST WAY**

Scale : A1 1:200	Drawn AS	Authorised
Job No 181210	Drawing No SKC22	Revision P7
Plot File Created: Feb 21, 2020 - 12:18pm		

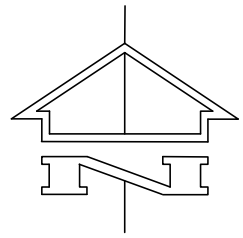

This drawing is copyright and is the property of TAYLOR THOMSON WHITTING (NSW) Pty Ltd and must not be used without authorisation.
THIS DRAWING TO BE READ IN CONJUNCTION WITH ALL RELEVANT NOTES ON DRAWING SKC01

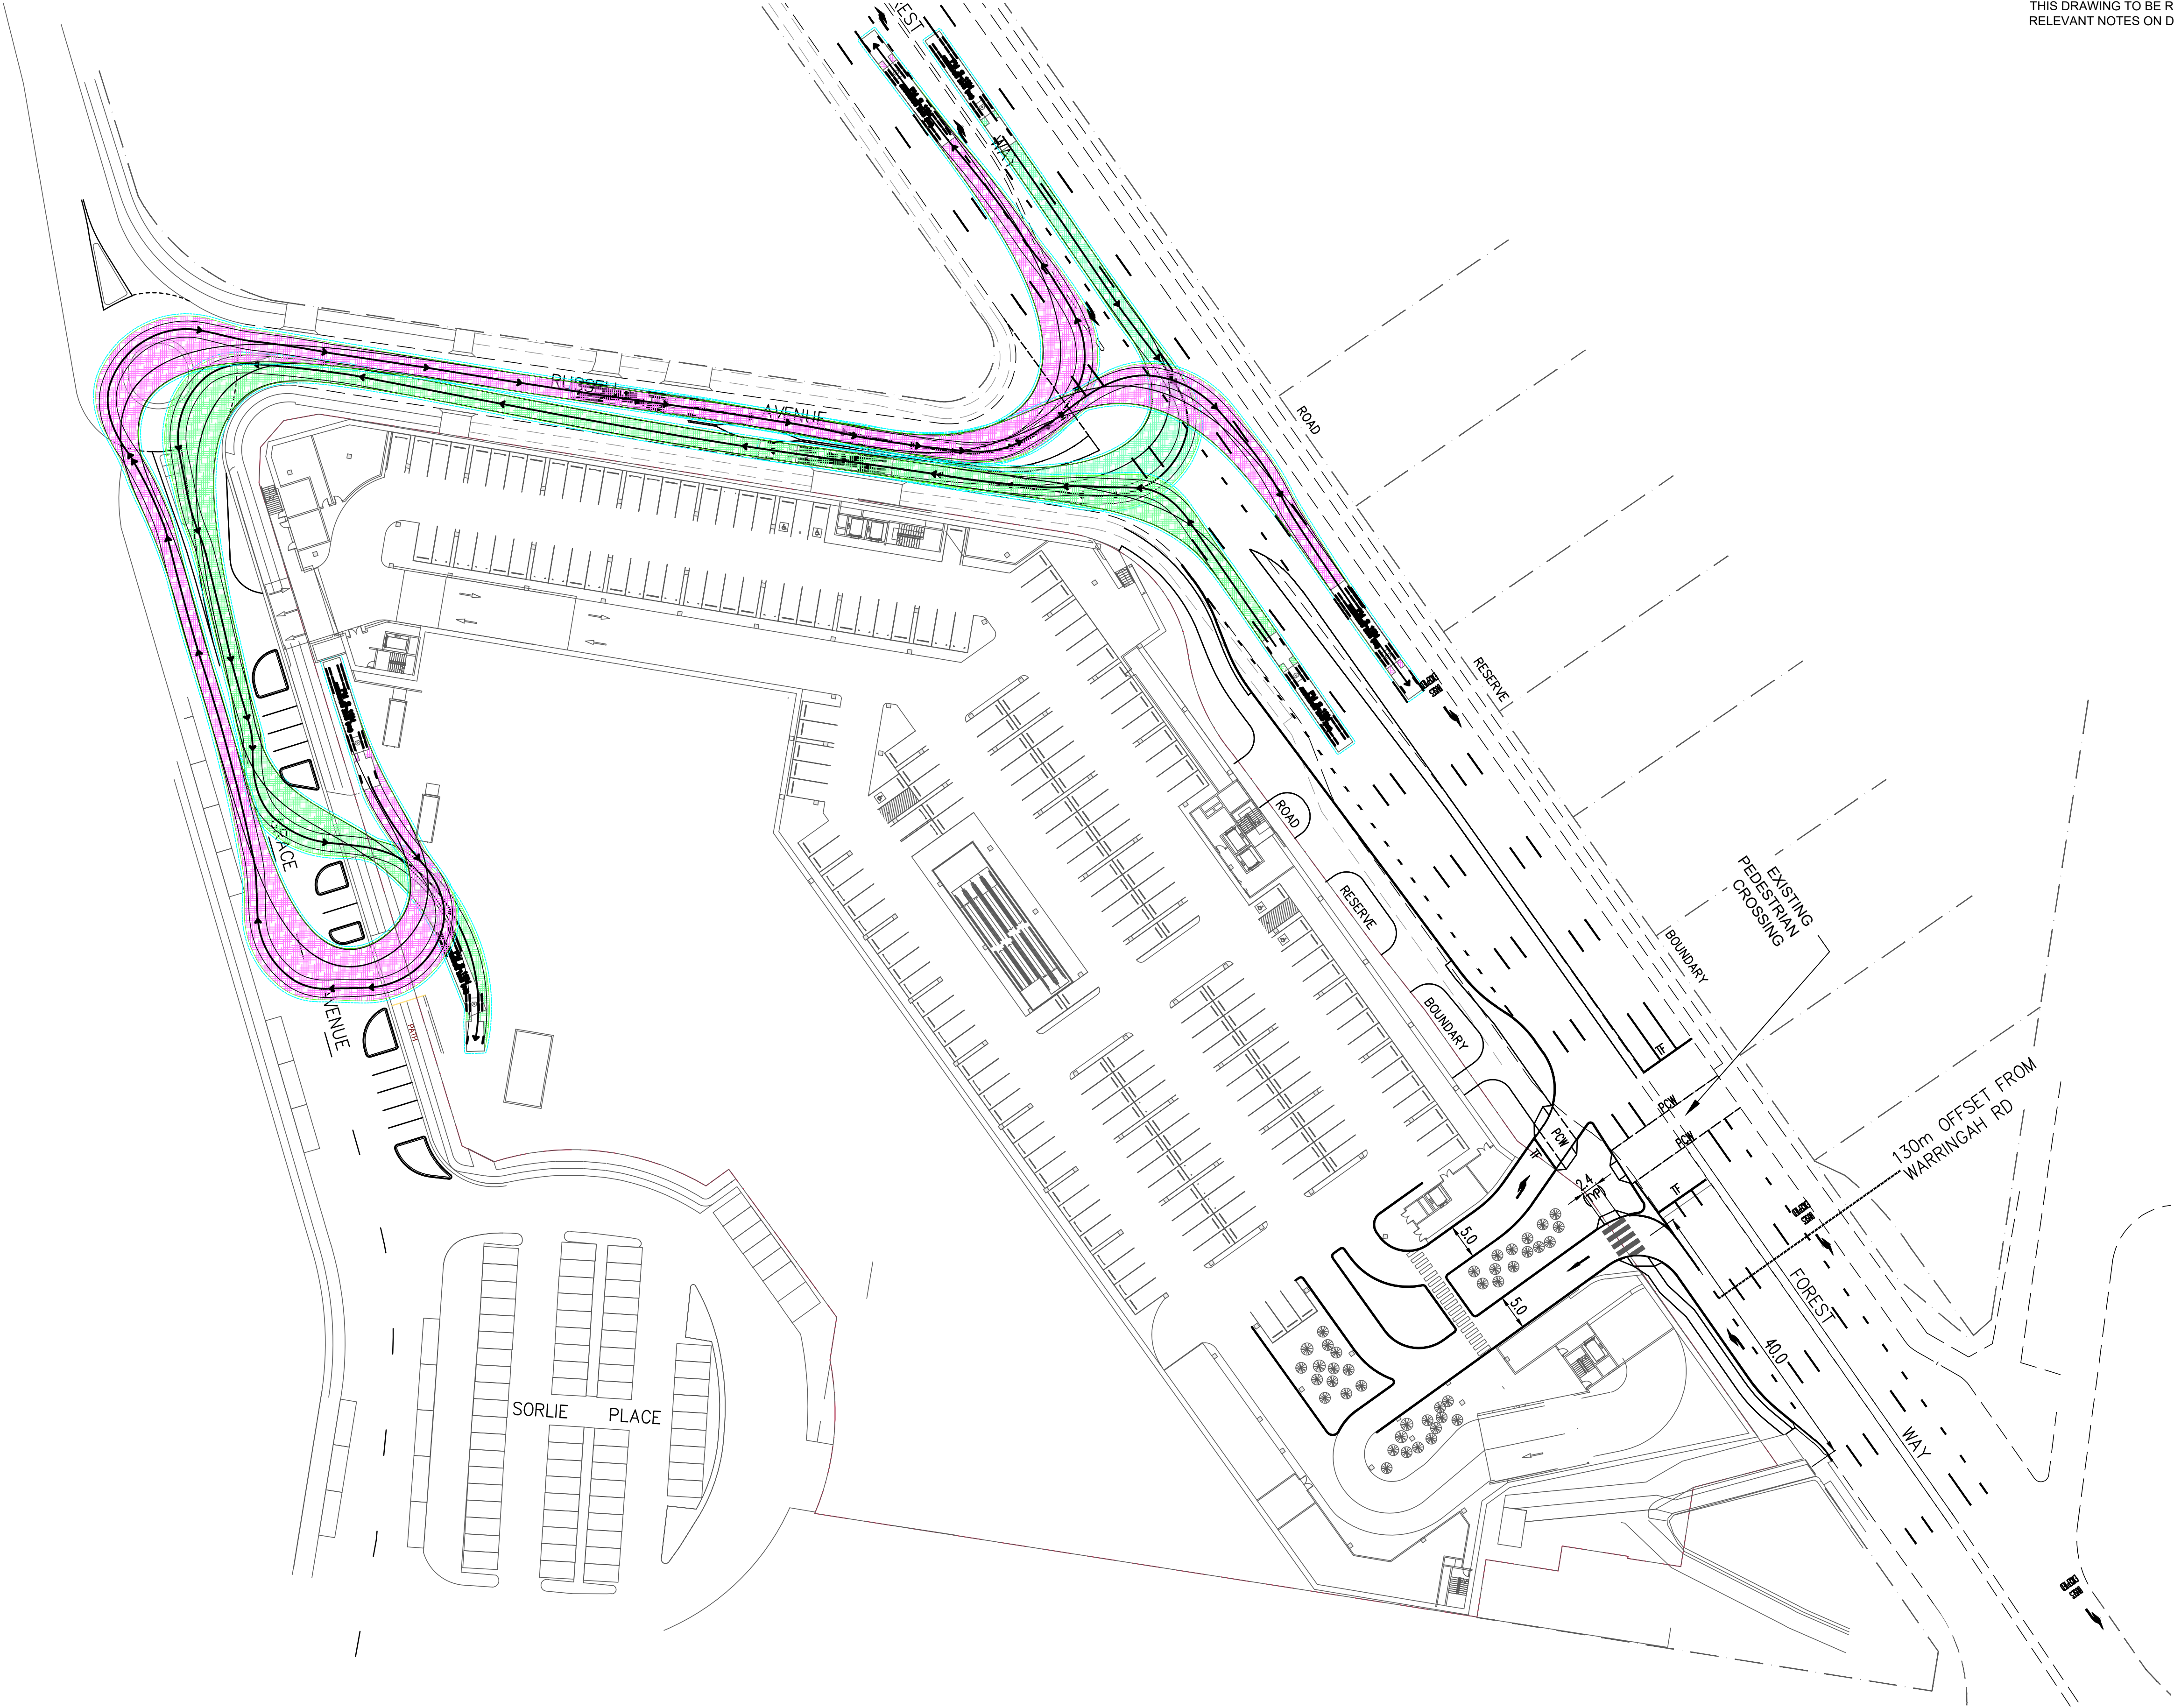

T:\Projects\SKC23.dwg - USER: samp - Plot File Created: Feb 21, 2020 - 12:33pm

SCALE 1:500 0 5 10 15 20 25
AT ORIGINAL SIZE

P5	ISSUED FOR REVIEW	SB	SP	21.02.20					
P4	ISSUED FOR DA	SB	GG	25.10.19					
P3	PRELIMINARY	SB	GG	22.10.19					
P2	PRELIMINARY	SB	AI	15.10.19					
P1	PRELIMINARY	SB	GG	17.08.18					
Rev	Description	Eng	Draft	Date	Rev	Description	Eng	Draft	Date




Architect
THE BUCHAN GROUP
LEVEL 1, 7 KELLY STREET, ULTIMO, NSW, 2007

Civil Engineer
TTW Taylor Thomson Whitting
612 9439 7288 | 48 Chandos Street St Leonards NSW 2065

Project
FORESTWAY SHOPPING CENTRE REDEVELOPMENT

Sheet Subject
19m SEMI TURNING PATHS ENTRY VIA RUSSELL AVENUE

Scale : A1 1:500	Drawn AS	Authorised
Job No 181210	Drawing No SKC23	Revision P5
Plot File Created: Feb 21, 2020 - 12:33pm		

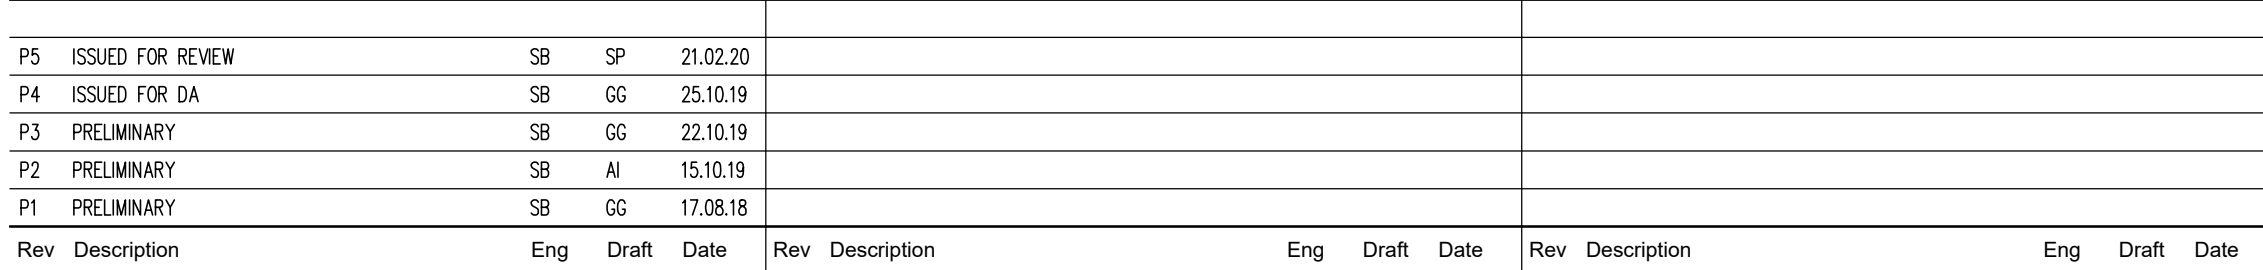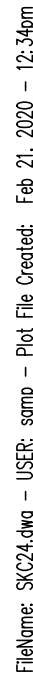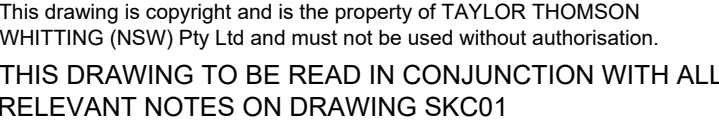

Civil Engineer

TTW **Taylor
Thomson
Whitting**

612 9439 7288 | 48 Chandos Street St Leonards NSW 2065

Scale : A1	Drawn	Authorised
1:500	AS	
Job No	Drawing No	Revision
181210	SKC24	P5
Plot File Created: Feb 21, 2020 - 12:34pm		