

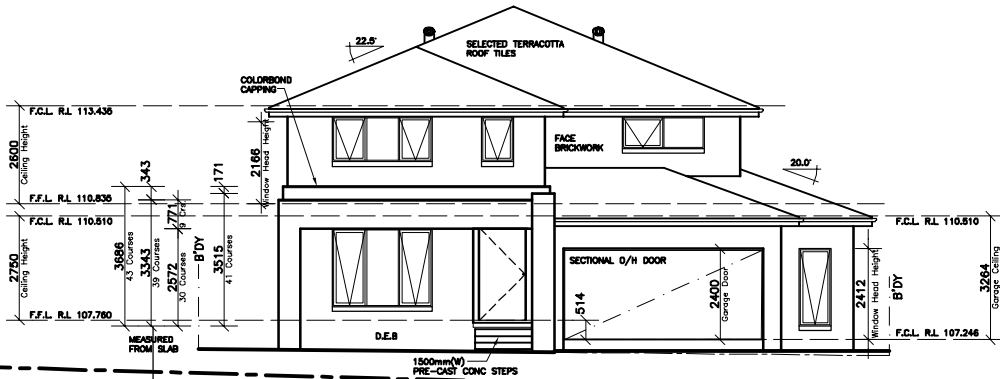


NORTH

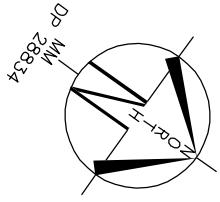


LOT 5
D.P: 28834
L.G.A: NORTHERN BEACHES


SITING HAS BEEN COMPLETED
IN ACCORDANCE WITH
WARRINGAH DCP 2011

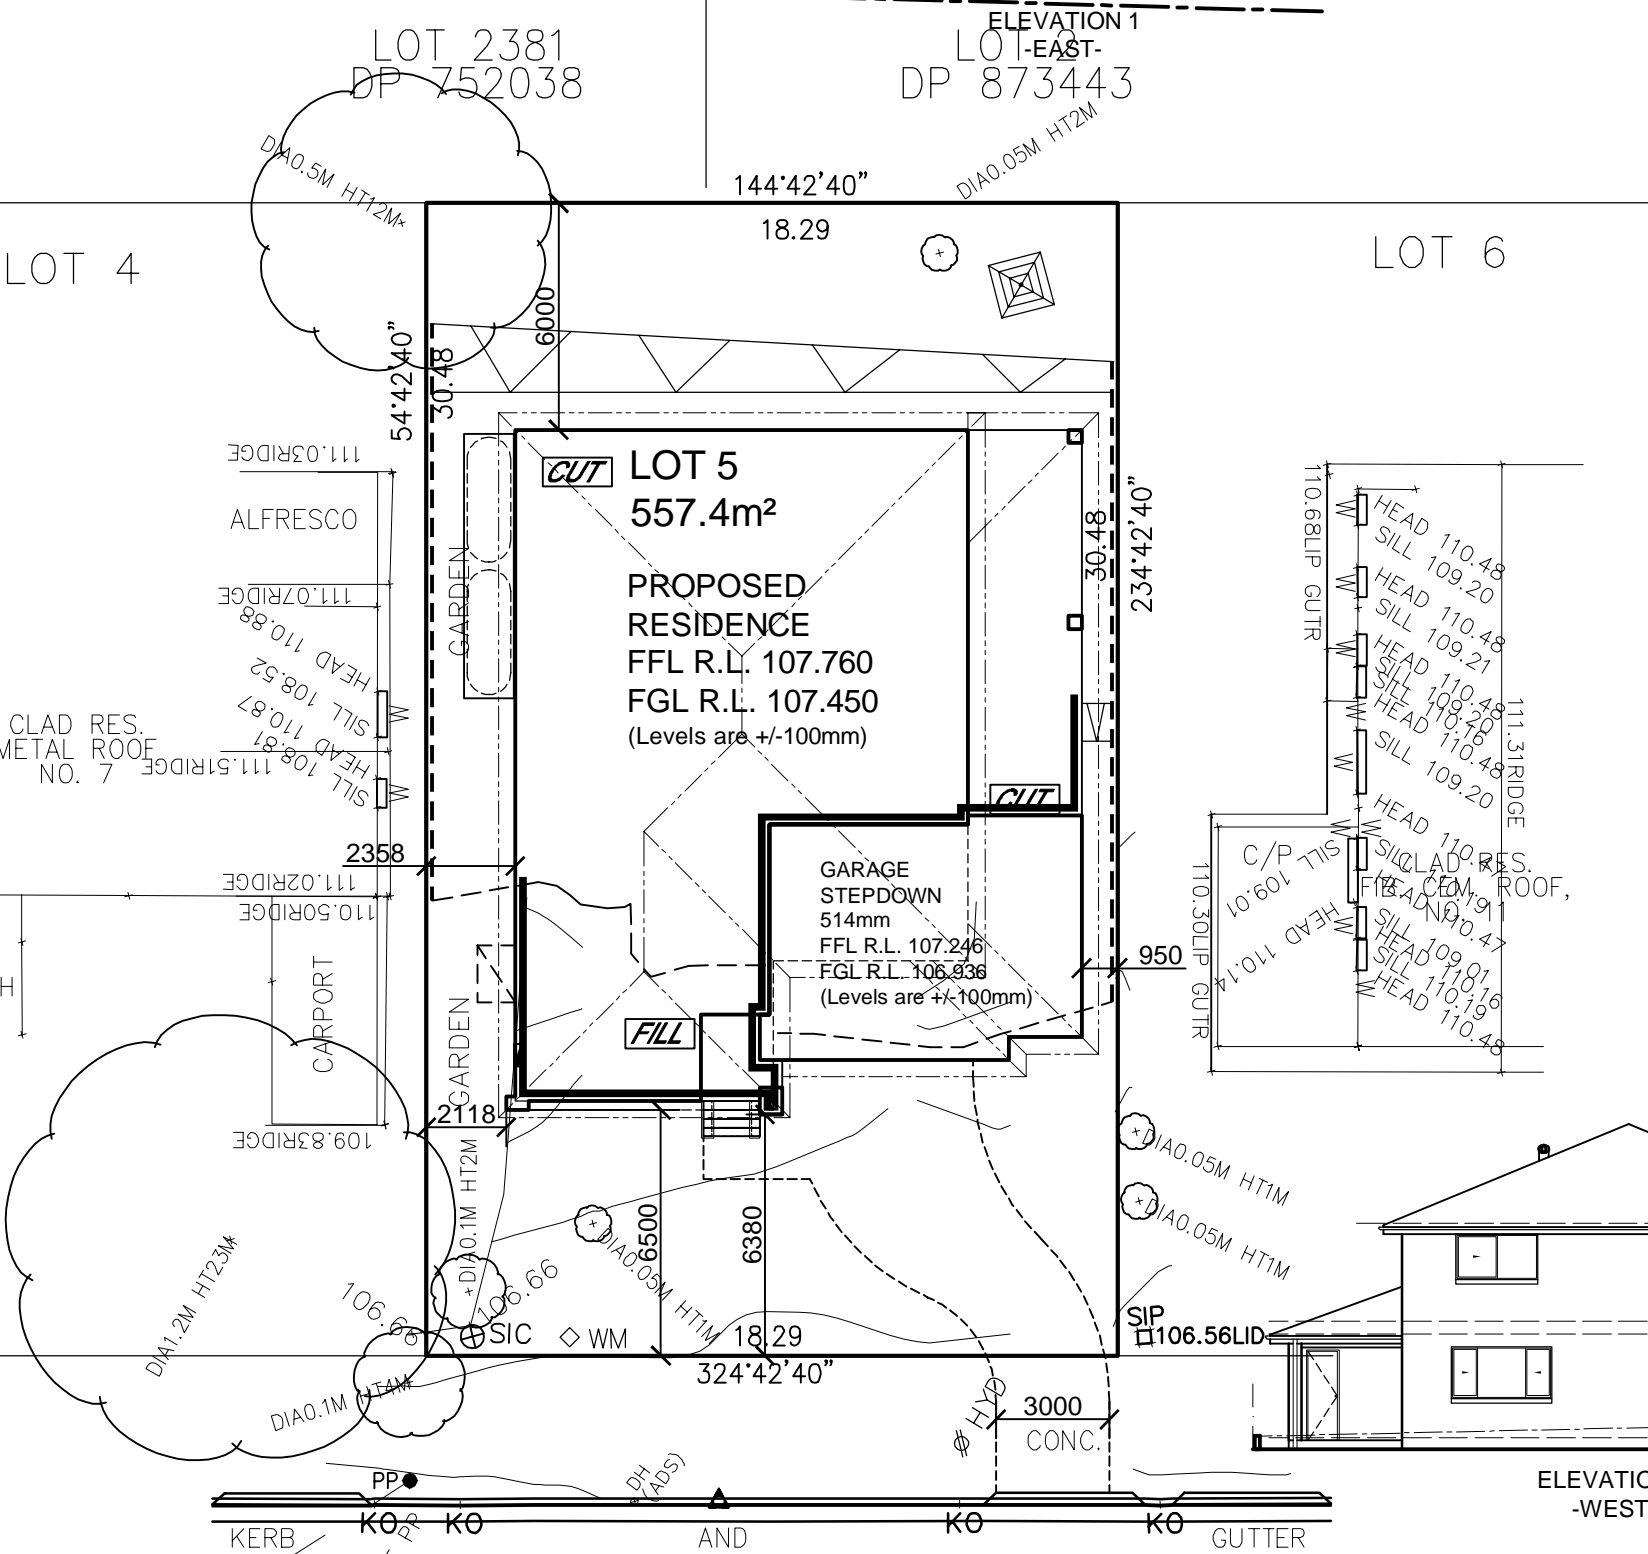

ELEVATION 3
-WEST-

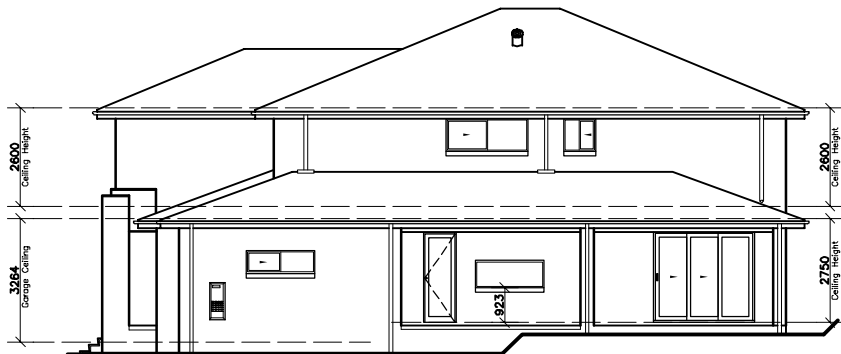

ELEVATION 2
-NORTH-

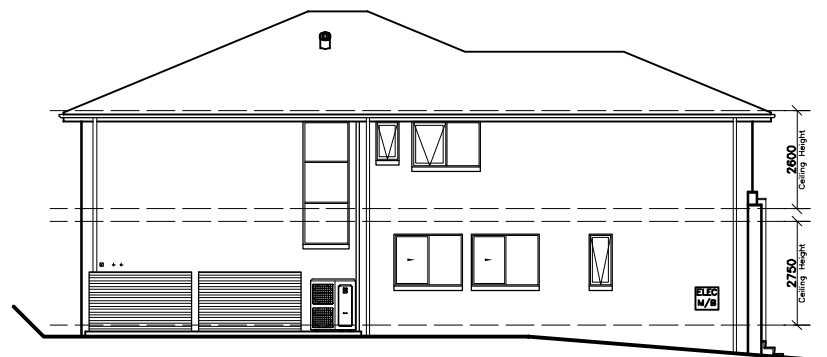

ELEVATION 4
-SOUTH-

NEIGHBOUR NOTIFICATION PLAN

CLIENT'S SIGNATURE: _____ DATE: _____

ClarendonHomes

BL No. 2298C
ABN 18 003 892 706

Clarendon Homes (NSW) P/L
21 Solent Circuit, Baulkham Hills NSW 2153
T: (02) 8851 5300

© ALL RIGHTS RESERVED
This plan is the property of
CLARENDON HOMES (NSW) P/L
Any copying or altering
of the drawing shall not be
undertaken without written
permission from
CLARENDON HOMES (NSW) P/L
ALL DIMENSIONS TO STRUCTURAL
ELEMENTS. DIMENSIONS TO BE READ
IN PREFERENCE TO SCALING.

PRODUCT:
BOSTON 42
Classic
R/H Garage

Sapphire Specification

CLIENT:
Mr. WONG
Mrs. WONG
SITE ADDRESS:
Lot 5 No.9 D.P 28834
Anzio Avenue
ALLAMBIE HEIGHTS 2100

DA DRAWINGS

DRAWN: PG.	DATE: 01.07.20	Rev:
RATIO @ A3: 1:200	CHECKED: MCA	E
SHEET: 2.3	JOB No: 29914257	NSW