


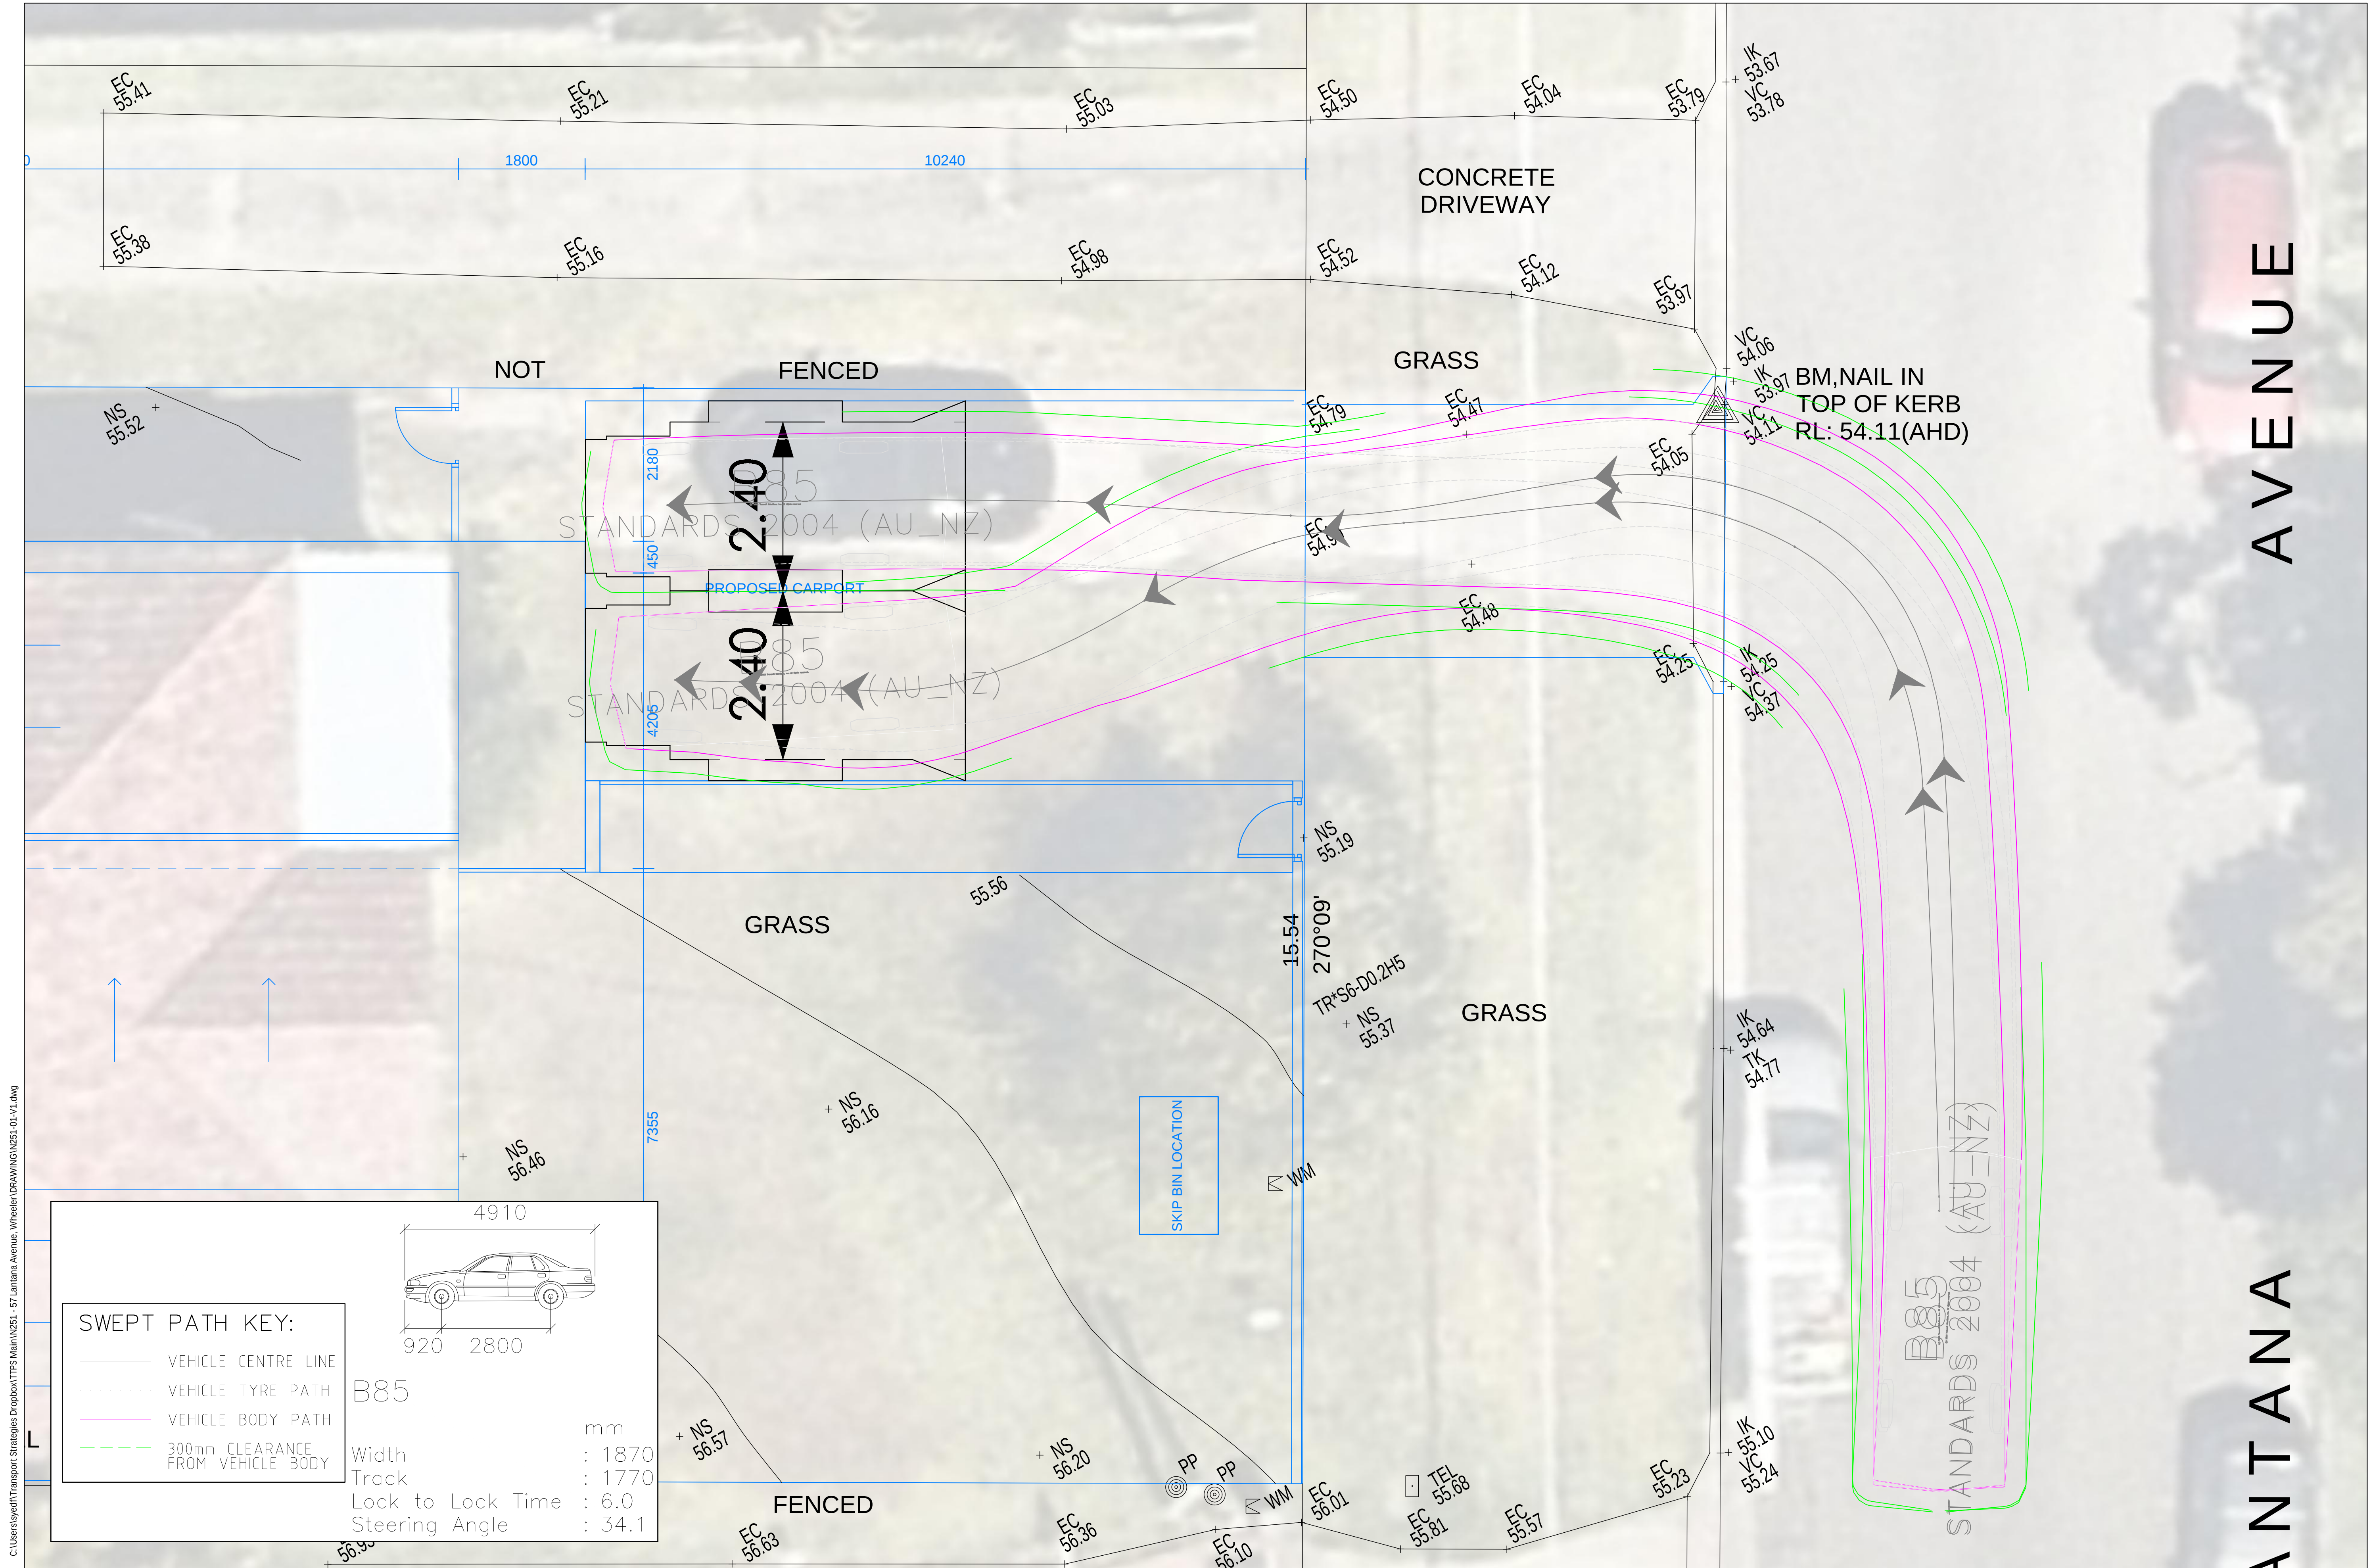

C:\Users\syed\Transport Strategies Dropbox\TTPS Main\N251 - 57 Lantana Avenue, Wheeler Heights\Drawings\N251-01-V1.dwg  
Plotted by Sid Ali


**SWEPT PATH KEY:**

- VEHICLE CENTRE LINE
- VEHICLE TYRE PATH
- VEHICLE BODY PATH
- - - 300mm CLEARANCE FROM VEHICLE BODY

**B85**

Width : 1870 mm  
Track : 1770 mm  
Lock to Lock Time : 6.0  
Steering Angle : 34.1

|       |                     |            |
|-------|---------------------|------------|
| REV A | FOR DISCUSSION ONLY | 14/02/2023 |
| MARK  | REVISION            | DATE       |

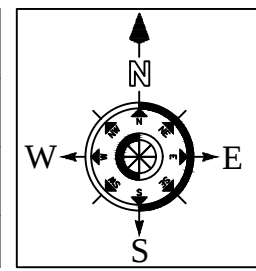

57 LANTANA AVENUE, WHEELER HEIGHTS  
SWEPT PATH ASSESSMENT - B85 ENTRY  
PROPOSED CARPORT  
DRAWING REF NO. N251-SK01

DESIGNED BY  
Y. HUANG

REVIEWED BY  
S. ALI

SCALE  
A3

1:85

**TTPS**  
TRANSPORT MATTERS

Traffic and Transport Planning Solutions  
Email: [info@myttps.com](mailto:info@myttps.com)  
Phone: 02 8005 8042

