


# **PROPOSED WASTE STORAGE AREA FOR 128 ELANORA ROAD, ELANORA HEIGHTS**

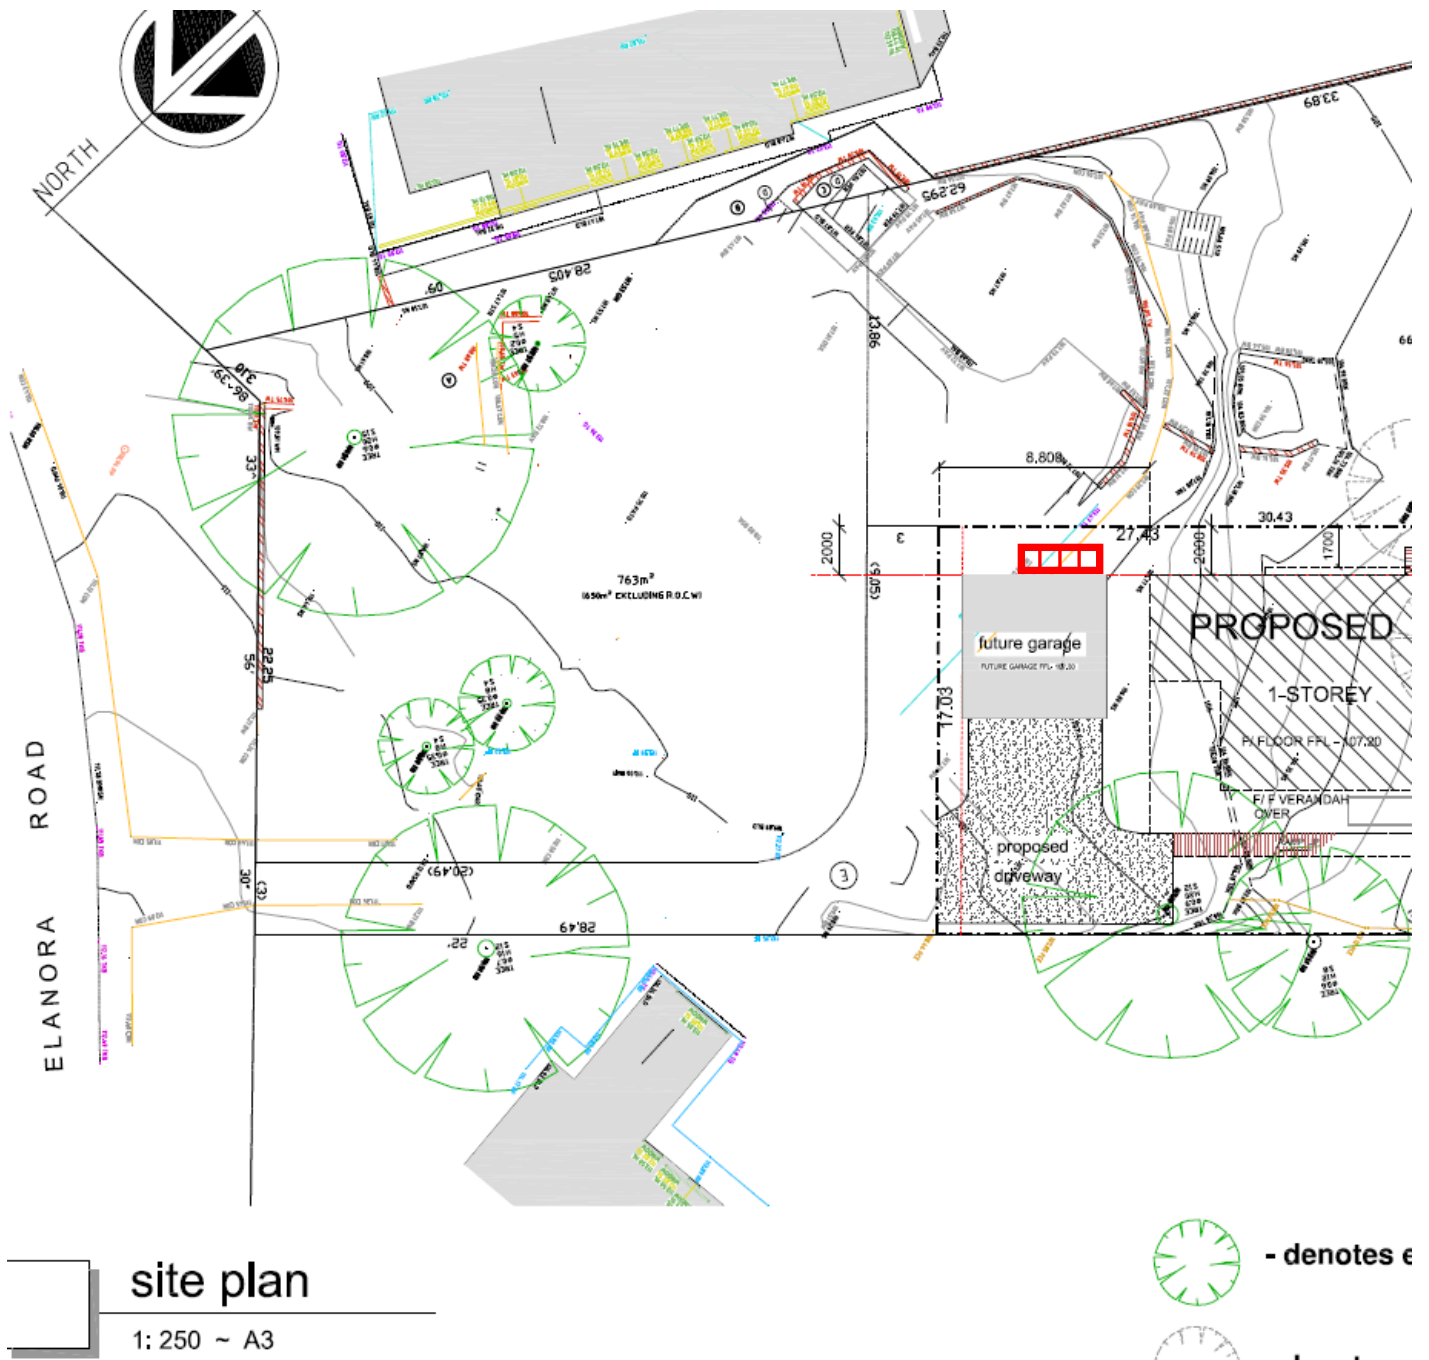

 denotes proposed waste storage spaces (1m x 1m each)