


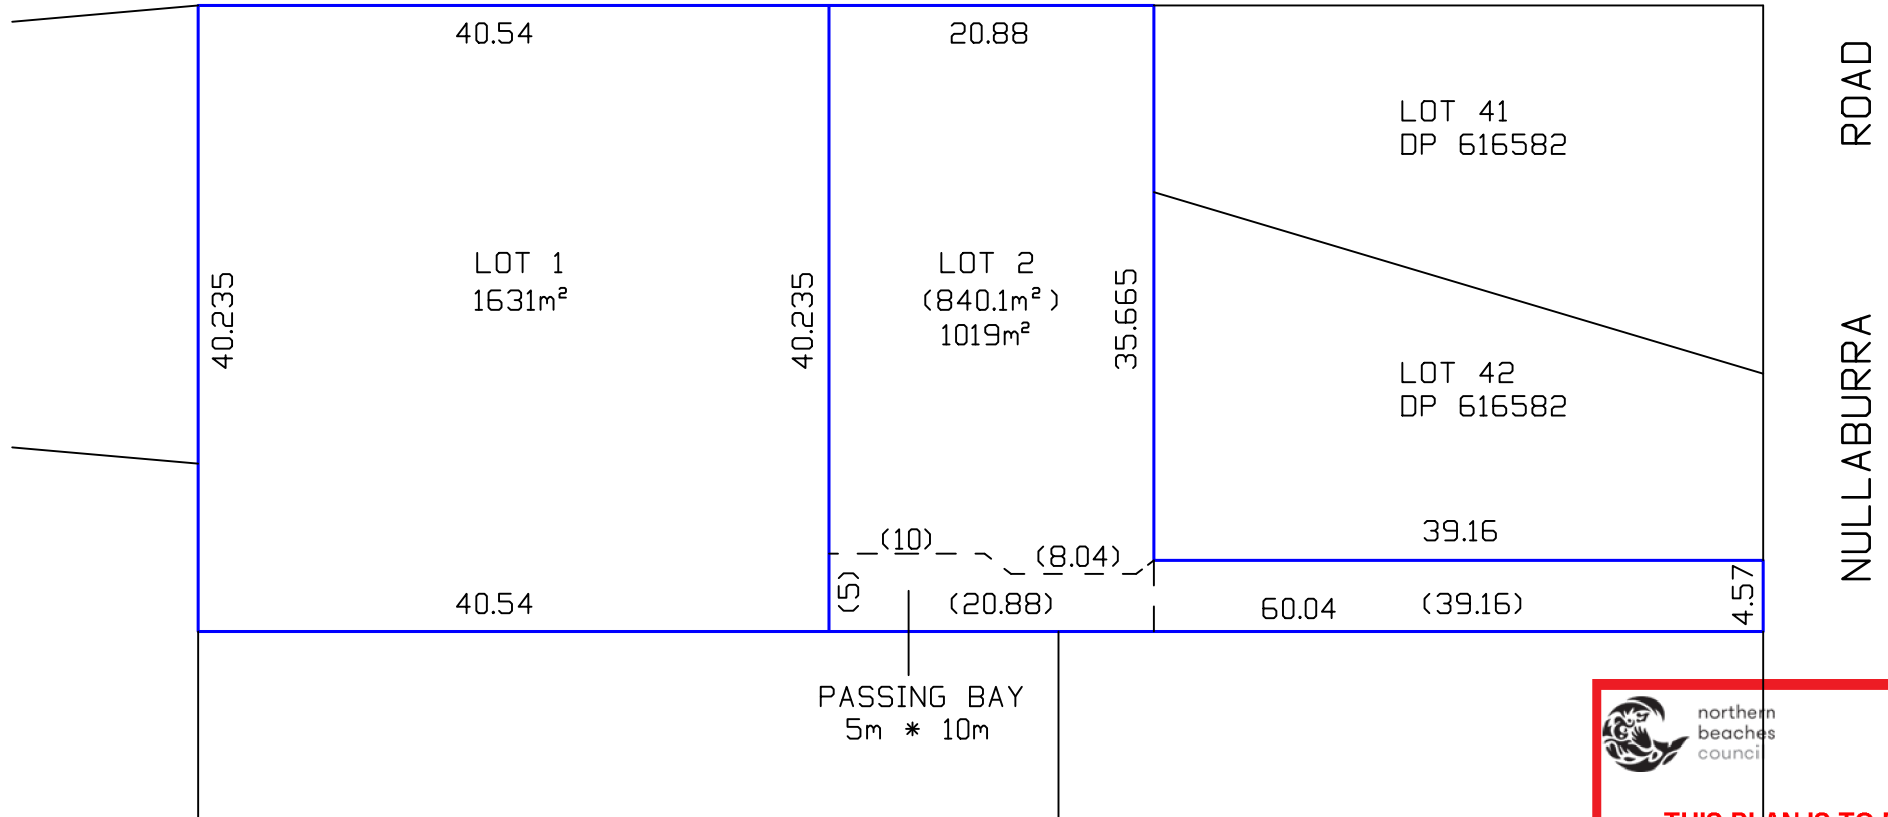

**THIS PLAN IS TO BE READ IN
CONJUNCTION WITH
THE CONDITIONS OF DEVELOPMENT
CONSENT**

DA2020/0271


**38 NULLABURRA ROAD
NEWPORT
LOT 43 DP 616582**

B & G SURVEYING PTY LTD

A.B.N. 83 : 002 : 315 : 442

PO BOX 714 AVALON BEACH NSW 2107
Ph 9973 2875 Mobile 0408 235567
Email bandgsurveying@gmail.com

**PROPOSED SUBDIVISION
38 NULLABURRA ROAD, NEWPORT**

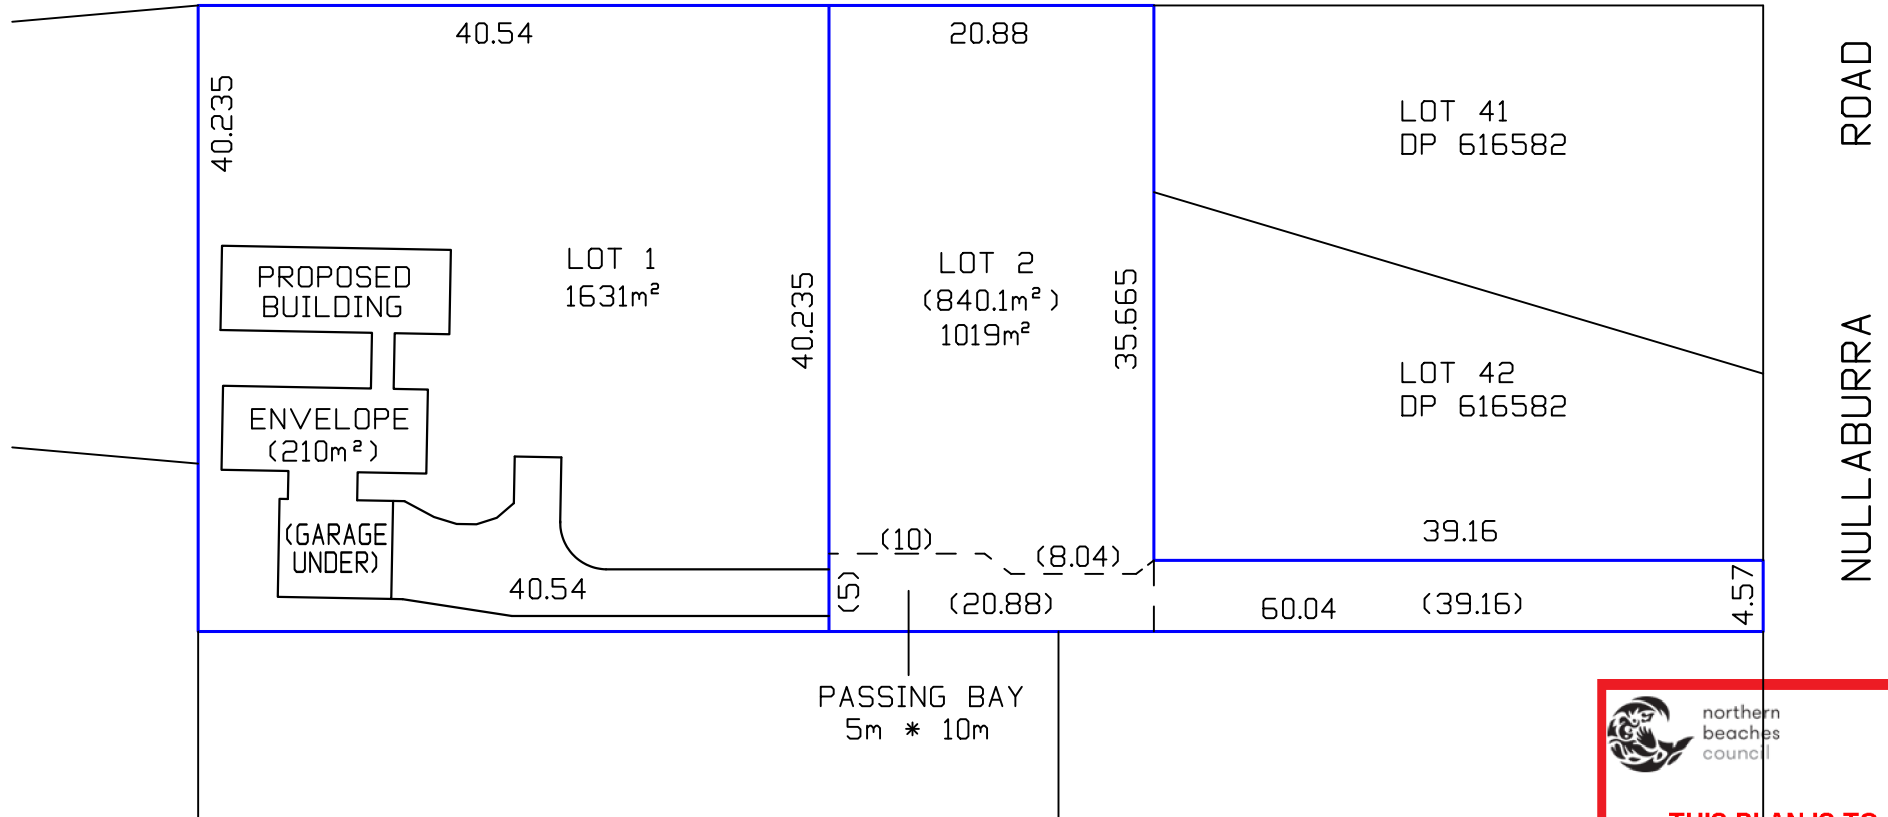

**THIS PLAN IS TO BE READ IN
CONJUNCTION WITH
THE CONDITIONS OF DEVELOPMENT
CONSENT**

DA2020/0271

**38 NULLABURRA ROAD
NEWPORT
LOT 43 DP 616582**

B & G SURVEYING PTY LTD

A.B.N. 83 : 002 : 315 : 442

PO BOX 714 AVALON BEACH NSW 2107
Ph 9973 2875 Mobile 0408 235567
Email bandgsurveying@gmail.com

**PROPOSED BUILDING ENVELOPE
38 NULLABURRA ROAD, NEWPORT**