


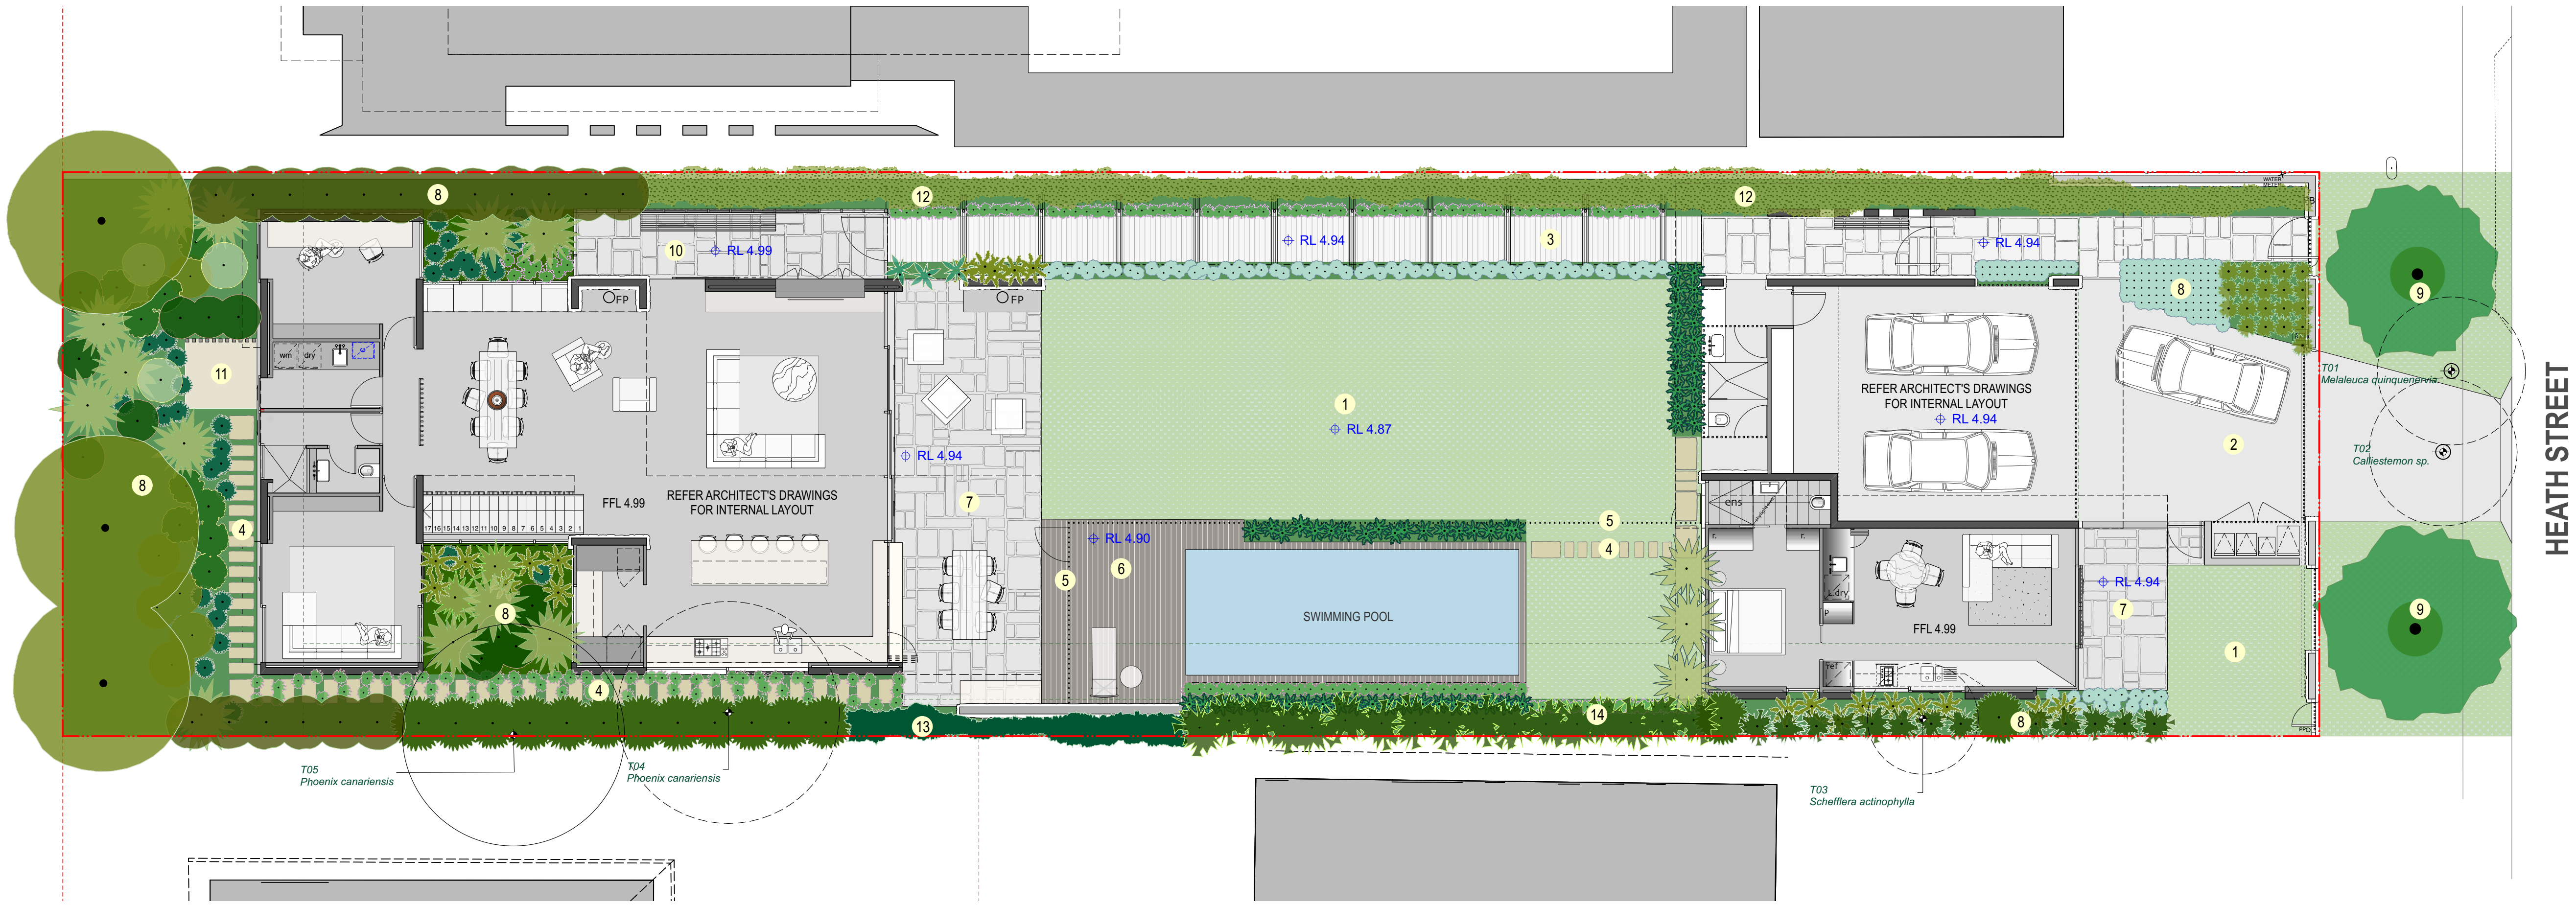

MELALEUCA QUINQUENERVIA



BANKSIA INTEGRIFOLIA

PLANT SCHEDULE

FORBS & GROUNDCOVERS

Latin Name	Common Name	Spread	Height	Scheduled Size
<i>Carpobrotus glaucescens</i>	Pigface	400	300	150mm
<i>Dianella caerulea</i> 'Breeze'	Dianella 'Breeze'	600	550	150mm
<i>Hibbertia scandens</i>	Golden Guinea Flower	1000	500	150mm
<i>Viola hederaceae</i>	Native Violet	400	100	150mm

GRASSES, SEDGES & RUSHES

Latin Name	Common Name	Spread	Height	Scheduled Size
<i>Lomandra 'Tanika'</i>	Tanika	600	600	150mm

CLIMBERS

Latin Name	Common Name	Spread	Height	Scheduled Size
------------	-------------	--------	--------	----------------

FERNS

Latin Name	Common Name	Spread	Height	Scheduled Size
<i>Asplenium nidus</i>	Birds Nest Fern	1500	1000	15L
<i>Blechnum cartilagineum</i>	Gristle Fern	900	800	5L
<i>Doodia aspera</i>	Doodia	600	500	5L

SHRUBS

Latin Name	Common Name	Spread	Height	Scheduled Size
<i>Alpinia sp</i>	Ginger Plant	900	1300	5L
<i>Banksia spinulosa</i>	Hairpin Banksia	1200	1500	5L
<i>Callistemon citrinus</i> 'White Anz	Callistemon citrinus 'White Anz	1200	1500	5L
<i>Cordylone stricta</i>	Slender Palm Lily	1000	5000	15L
<i>Correa reflexa</i>	Native Fuchsia	1200	1200	5L
<i>Doryanthes excelsa</i>	Gynea Lily	2000	2000	15L
<i>Syzygium australe</i> 'Express'	Lilly Pilly Express	1500	5000	45L
<i>Syzygium australe</i> 'Pinnacle'	Pinnacle Lilly Pilly	1500	5000	45L

TREES

Latin Name	Common Name	Spread	Height	Scheduled Size
<i>Banksia integrifolia</i>	Coastal Banksia	5000	9000	75L
<i>Melaleuca quinquenervia</i>	Paperbark	5000	9000	100L

LEGEND

- SITE BOUNDARY
- 01 EXISTING TREES TO BE RETAINED
TREE ID # AS PER ARBORIST REPORT
- 02 EXISTING TREES TO BE REMOVED
TREE ID # AS PER ARBORIST REPORT

KEY

- 1 LAWN - SOFT LEAF BUFFALO
- 2 DRIVEWAY-REFER ARCHITECT'S DRAWINGS
- 3 COVERED ENTRY FOOTPATH-REFER ARCHITECT'S DRAWINGS
- 4 STONE STEPPING STONES
- 5 POOL SAFETY FENCE TO AS1926
- 6 POOL DECK-REFER ARCHITECT'S DRAWINGS
- 7 PAVED PATIO
- 8 GARDEN BED WITH 300mm DEEP TOPSOIL & 75mm ORGANIC MULCH
- 9 PROPOSED 100L MELALEUCA QUINQUENERVIA'S IN MULCHED TREE SURROUNDS
- 10 PAVED ENTRY PATIO
- 11 PAVED DRYING COURT WITH CLOTHESLINE
- 12 EXISTING BAMBOO TO BE RETAINED
- 13 EXISTING LILLY PILLY HEDGE TO BE RETAINED
- 14 EXISTING PALMS TO BE RETAINED

NOTES

- Do not scale from drawings. Verify all dimensions and levels on site.
- All levels shown are in metres Australian Height Datum and dimensions in millimetres unless otherwise specified.
- This drawing should be read in conjunction with the design report and supporting documents. Should a conflict exist advice and direction should be sought from Sprout.
- The copyright subsisting in these drawings lies with Sprout. They must not be used, copied or reproduced without the prior written consent of Sprout.