
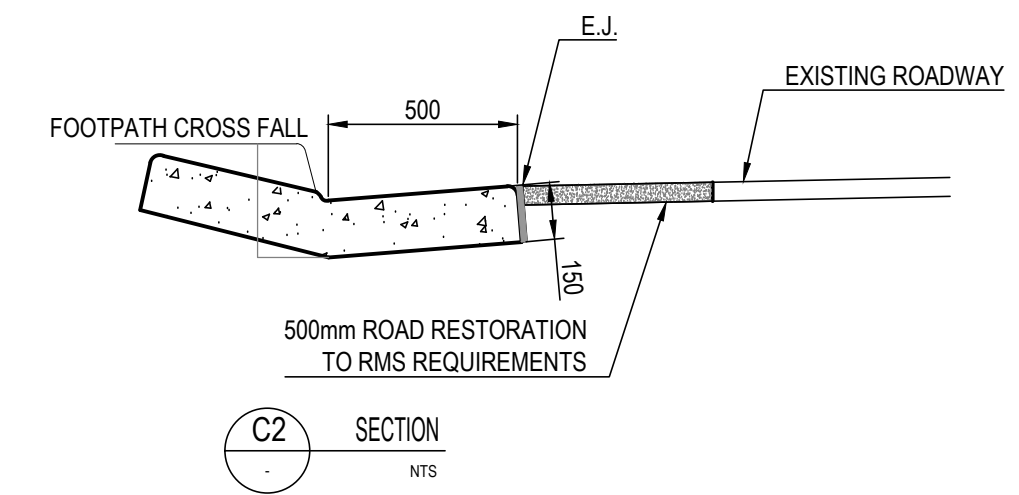
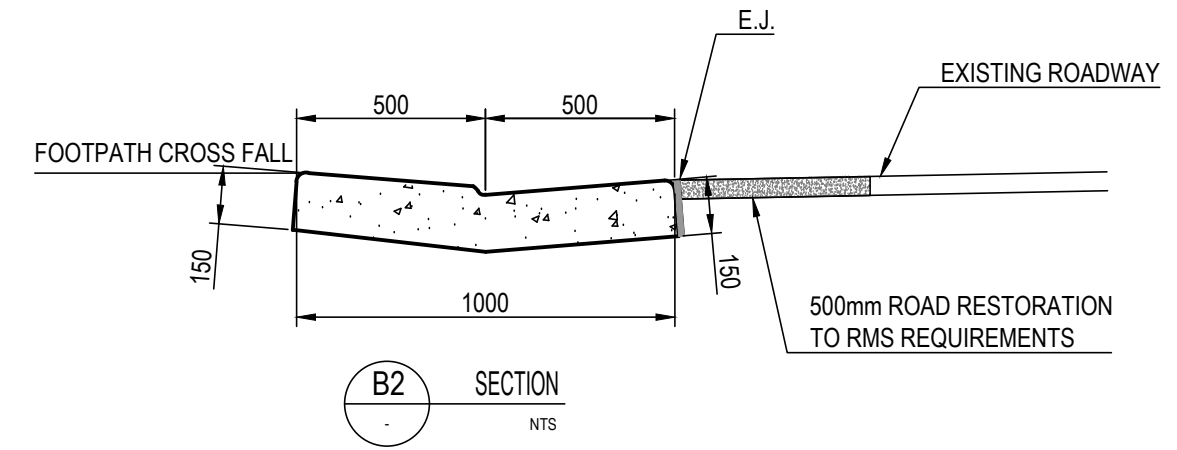


NOTES:
1. REFER GENERAL NOTES FOR SPECIFICATIONS
2. REFER TO ARCHITECT'S DRAWINGS FOR ALL SET-OUT
DIMENSIONS, LEVELS, SETDOWNS, HOBS AND FALLS

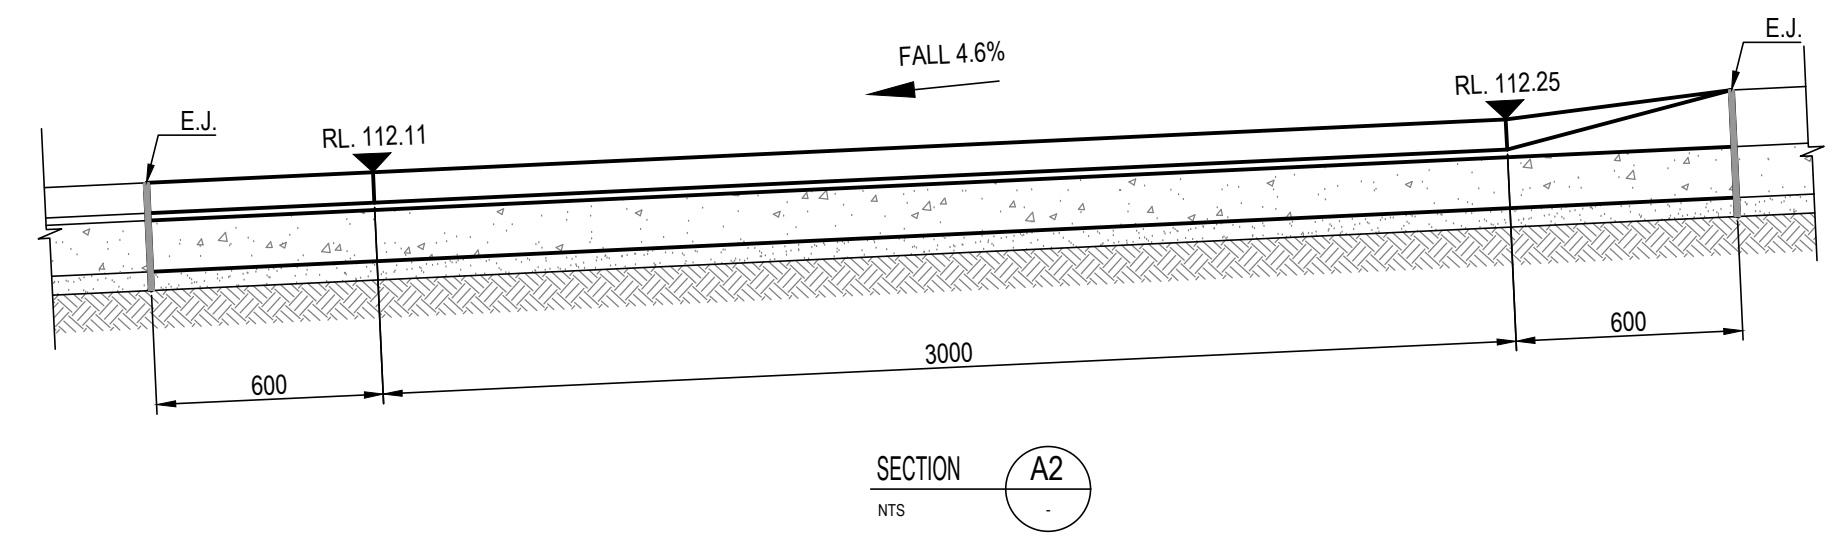


DRIVEWAY 2 SLAB PROFILE PLAN
1:50 @ A1

- NOTE:
- WORKS OUTSIDE BOUNDARY SHALL BE TO RMS STANDARD DRAWING MD.R15.A08.A
 - WORKS SHALL BE APPROVED BY RMS PRIOR TO CONSTRUCTION.
 - WORKS TO BE IN ACCORDANCE TO NORTHERN BEACHES COUNCIL SPECIFICATIONS (PITTWATER INTERNAL DRIVEWAYS CLAUSE B6.1 & B6.2)


2 PROPOSED DRIVEWAY LONG SECTION
1:50 @ A1

- NOTE:
- WORKS OUTSIDE BOUNDARY SHALL BE TO RMS STANDARD DRAWING MD.R15.A08.A
 - WORKS SHALL BE APPROVED BY RMS PRIOR TO CONSTRUCTION.
 - WORKS TO BE IN ACCORDANCE TO NORTHERN BEACHES COUNCIL SPECIFICATIONS (PITTWATER INTERNAL DRIVEWAYS CLAUSE B6.1 & B6.2)

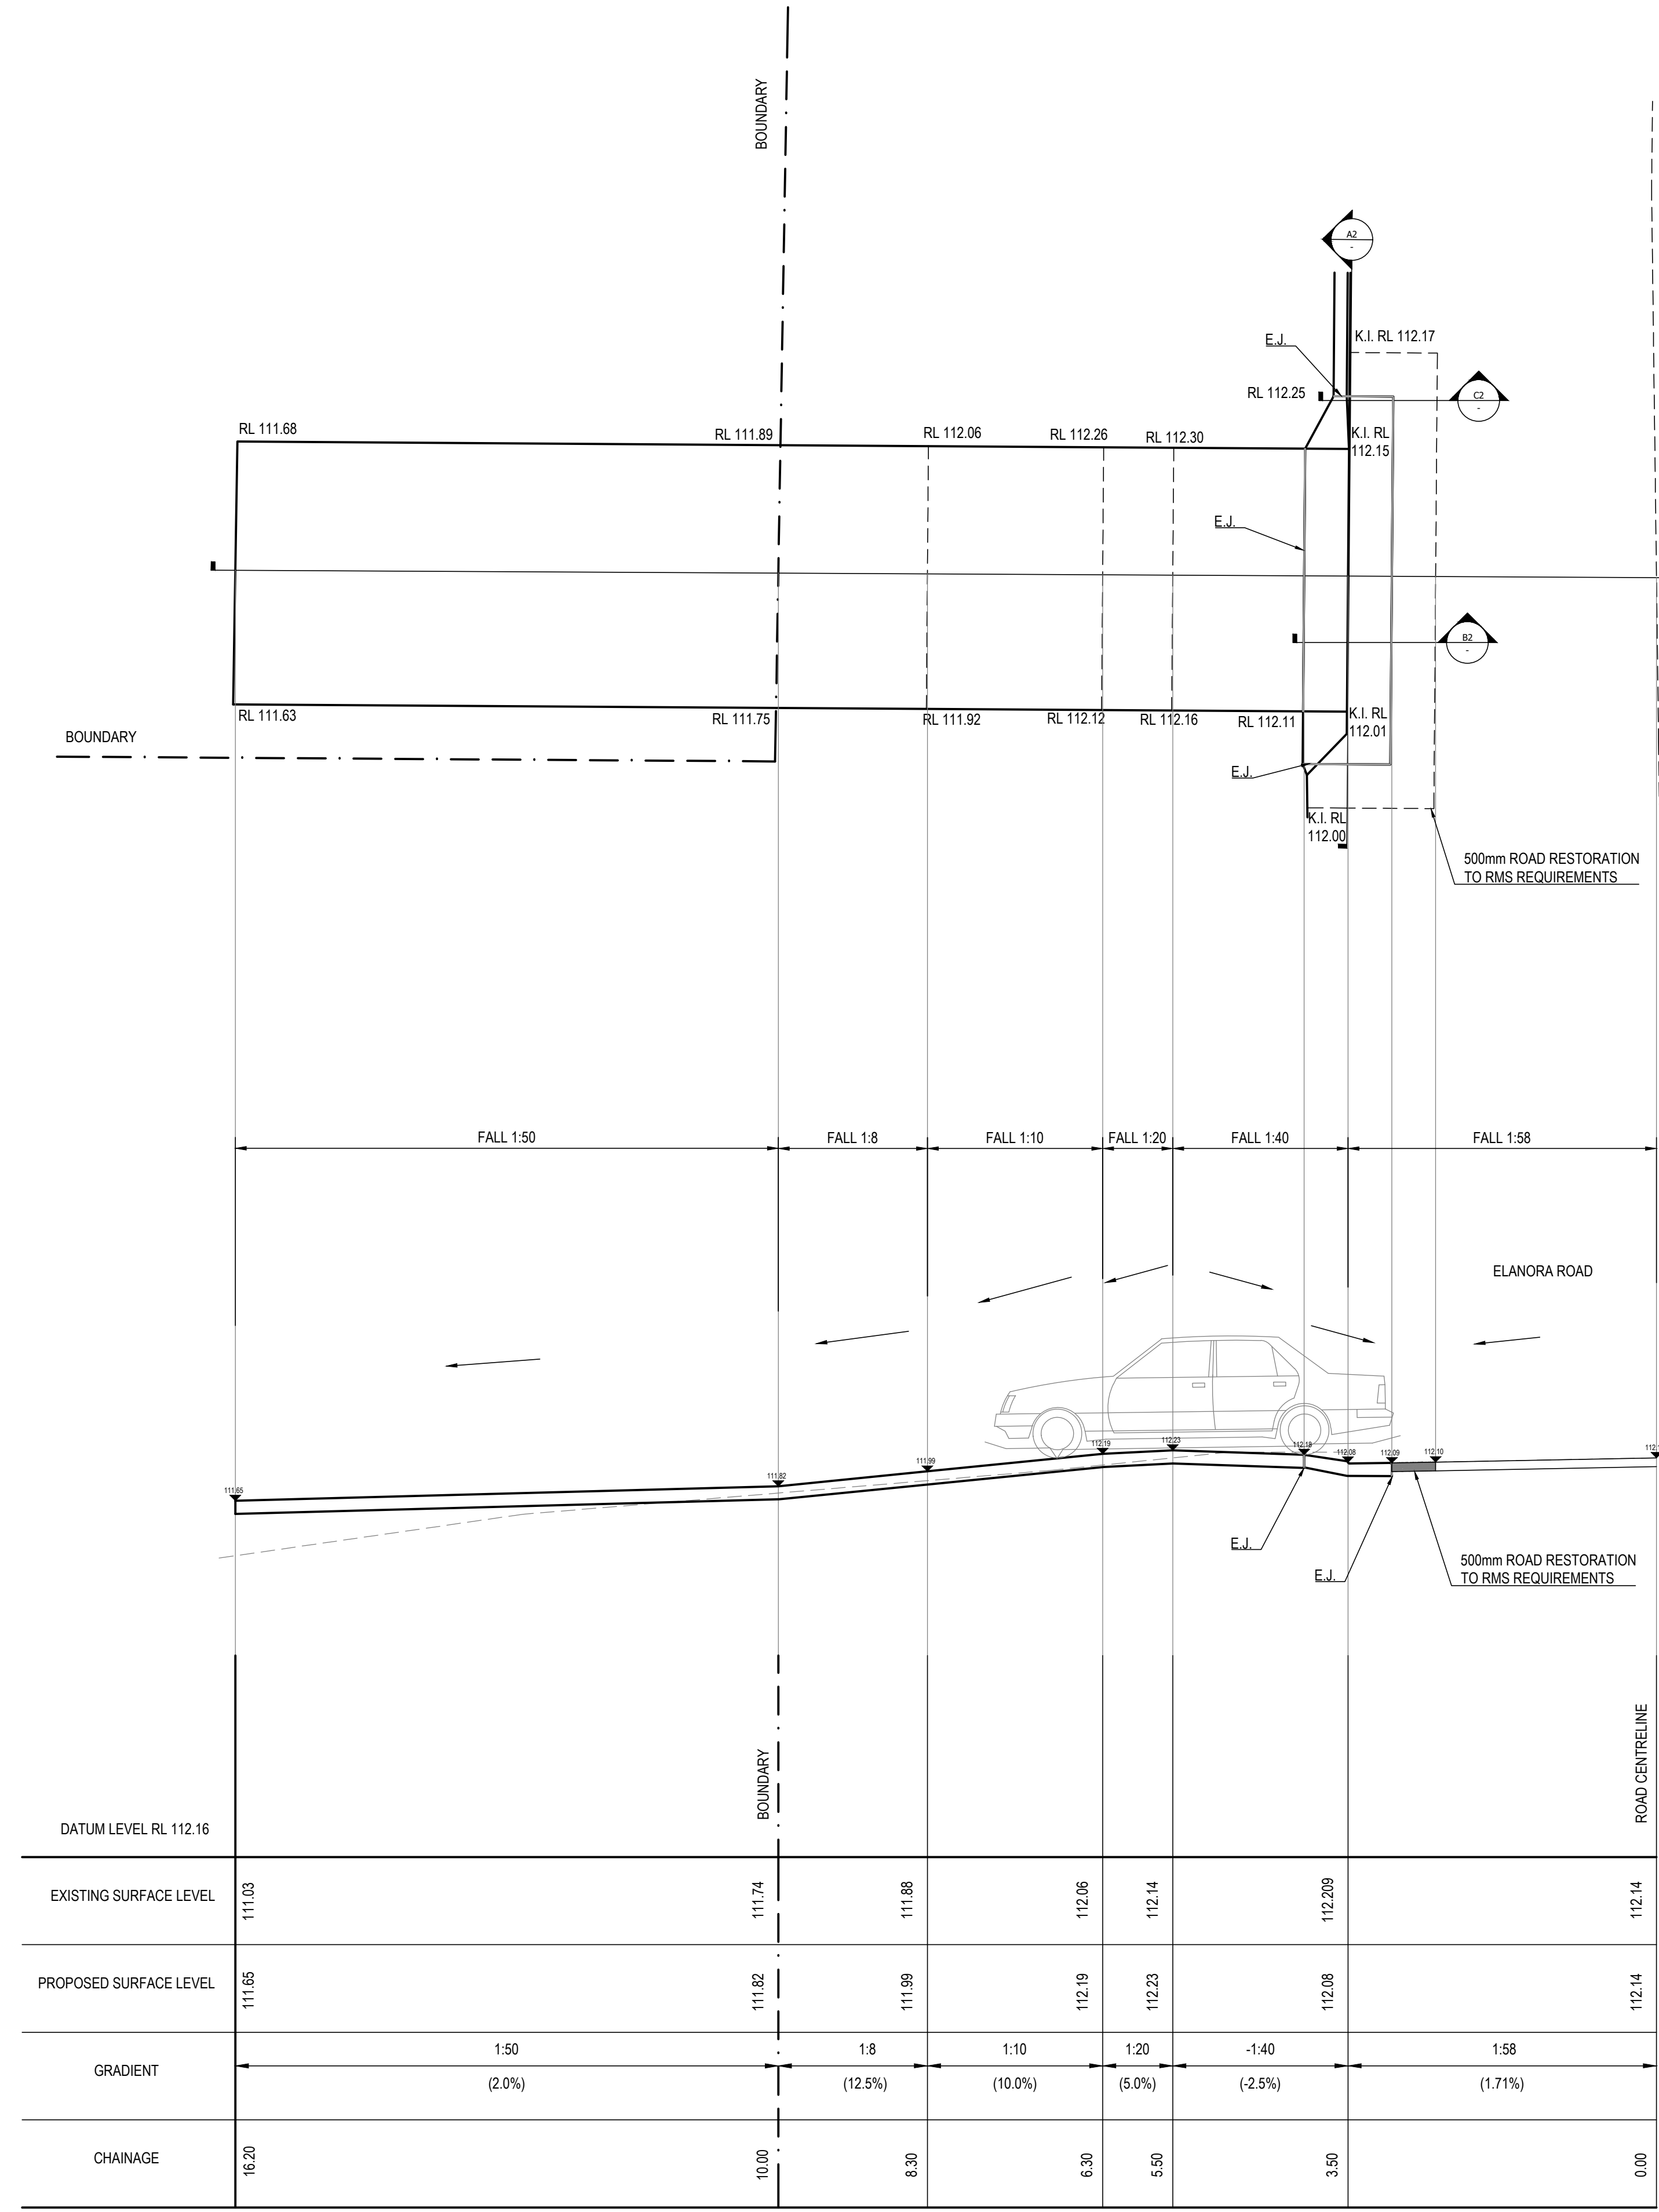

DATUM LEVEL RL 112.16									
EXISTING SURFACE LEVEL	111.03	111.74	111.88	112.06	112.14	112.209	112.14		
PROPOSED SURFACE LEVEL	111.65	111.82	111.99	112.19	112.23	112.08	112.14		
GRADIENT	1:50 (2.0%)	1:8 (12.5%)	1:10 (10.0%)	1:20 (5.0%)	-1:40 (-2.5%)	1:58 (1.71%)			
CHAINAGE	15.20	10.00	8.30	6.30	5.50	3.50	0.00		

IF IN DOUBT ASK
NO INSPECTION = NO CERTIFICATE

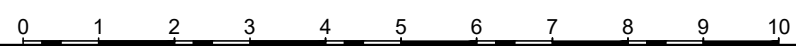



Registered Professional Engineer 1149560
Mr Marcio Rodrigues Portes
MIE Aust CP Eng (Civil/Structural) NPER
Signature: [Signature] Date: [Date]
Registered on the NPER in the Category of
Civil/Structural
National Professional Engineers Register

NO INSPECTION = NO CERTIFICATE

IF IN DOUBT ASK

Issue	Description	By	Date
A	ISSUED AS PER COUNCIL	GL	28-05-2020

REVISION

ARCHITECTURAL DESIGN

studio Elias Metry
Suite 2, Level 1, 46 Birmingham Street,
Alexandria NSW 2015 | +61 410 440 211
elias@studioem.com.au

PORTES
Civil & Structural Engineers
Portes Project & Services Pty Ltd
Suite G04/ 440 Burwood Road Belmore NSW 2192
P.O.BOX. 4173 Bexley North NSW 2207
Tel: 02 9703 3650 Mobile: 0412 258 348
Email: info@portes.com.au www.portes.com.au

PROJECT TITLE:
PROPOSED DRIVEWAY CROSSING
AT 130 & 132 ELANORA ROAD,
ELANORA HEIGHTS NSW
for COSIMO & KELLY GALLO

DRAWING TITLE:
PROPOSED
DRIVEWAY/CROSSING 2
PLAN & SECTIONS

DRAWN: GL	DESIGN: MP	DRAWING SIZE A1
--------------	---------------	--------------------

DATE: 17-07-2019	SCALE: UNO 1:100 @ A1 1:200 @ A3
---------------------	--

PROJECT NUMBER:
19-240

DRAWING NUMBER:
C3.0

ISSUE:
A