



Site Plan
1:100@A1 1:200@A3. Do not scale off plan

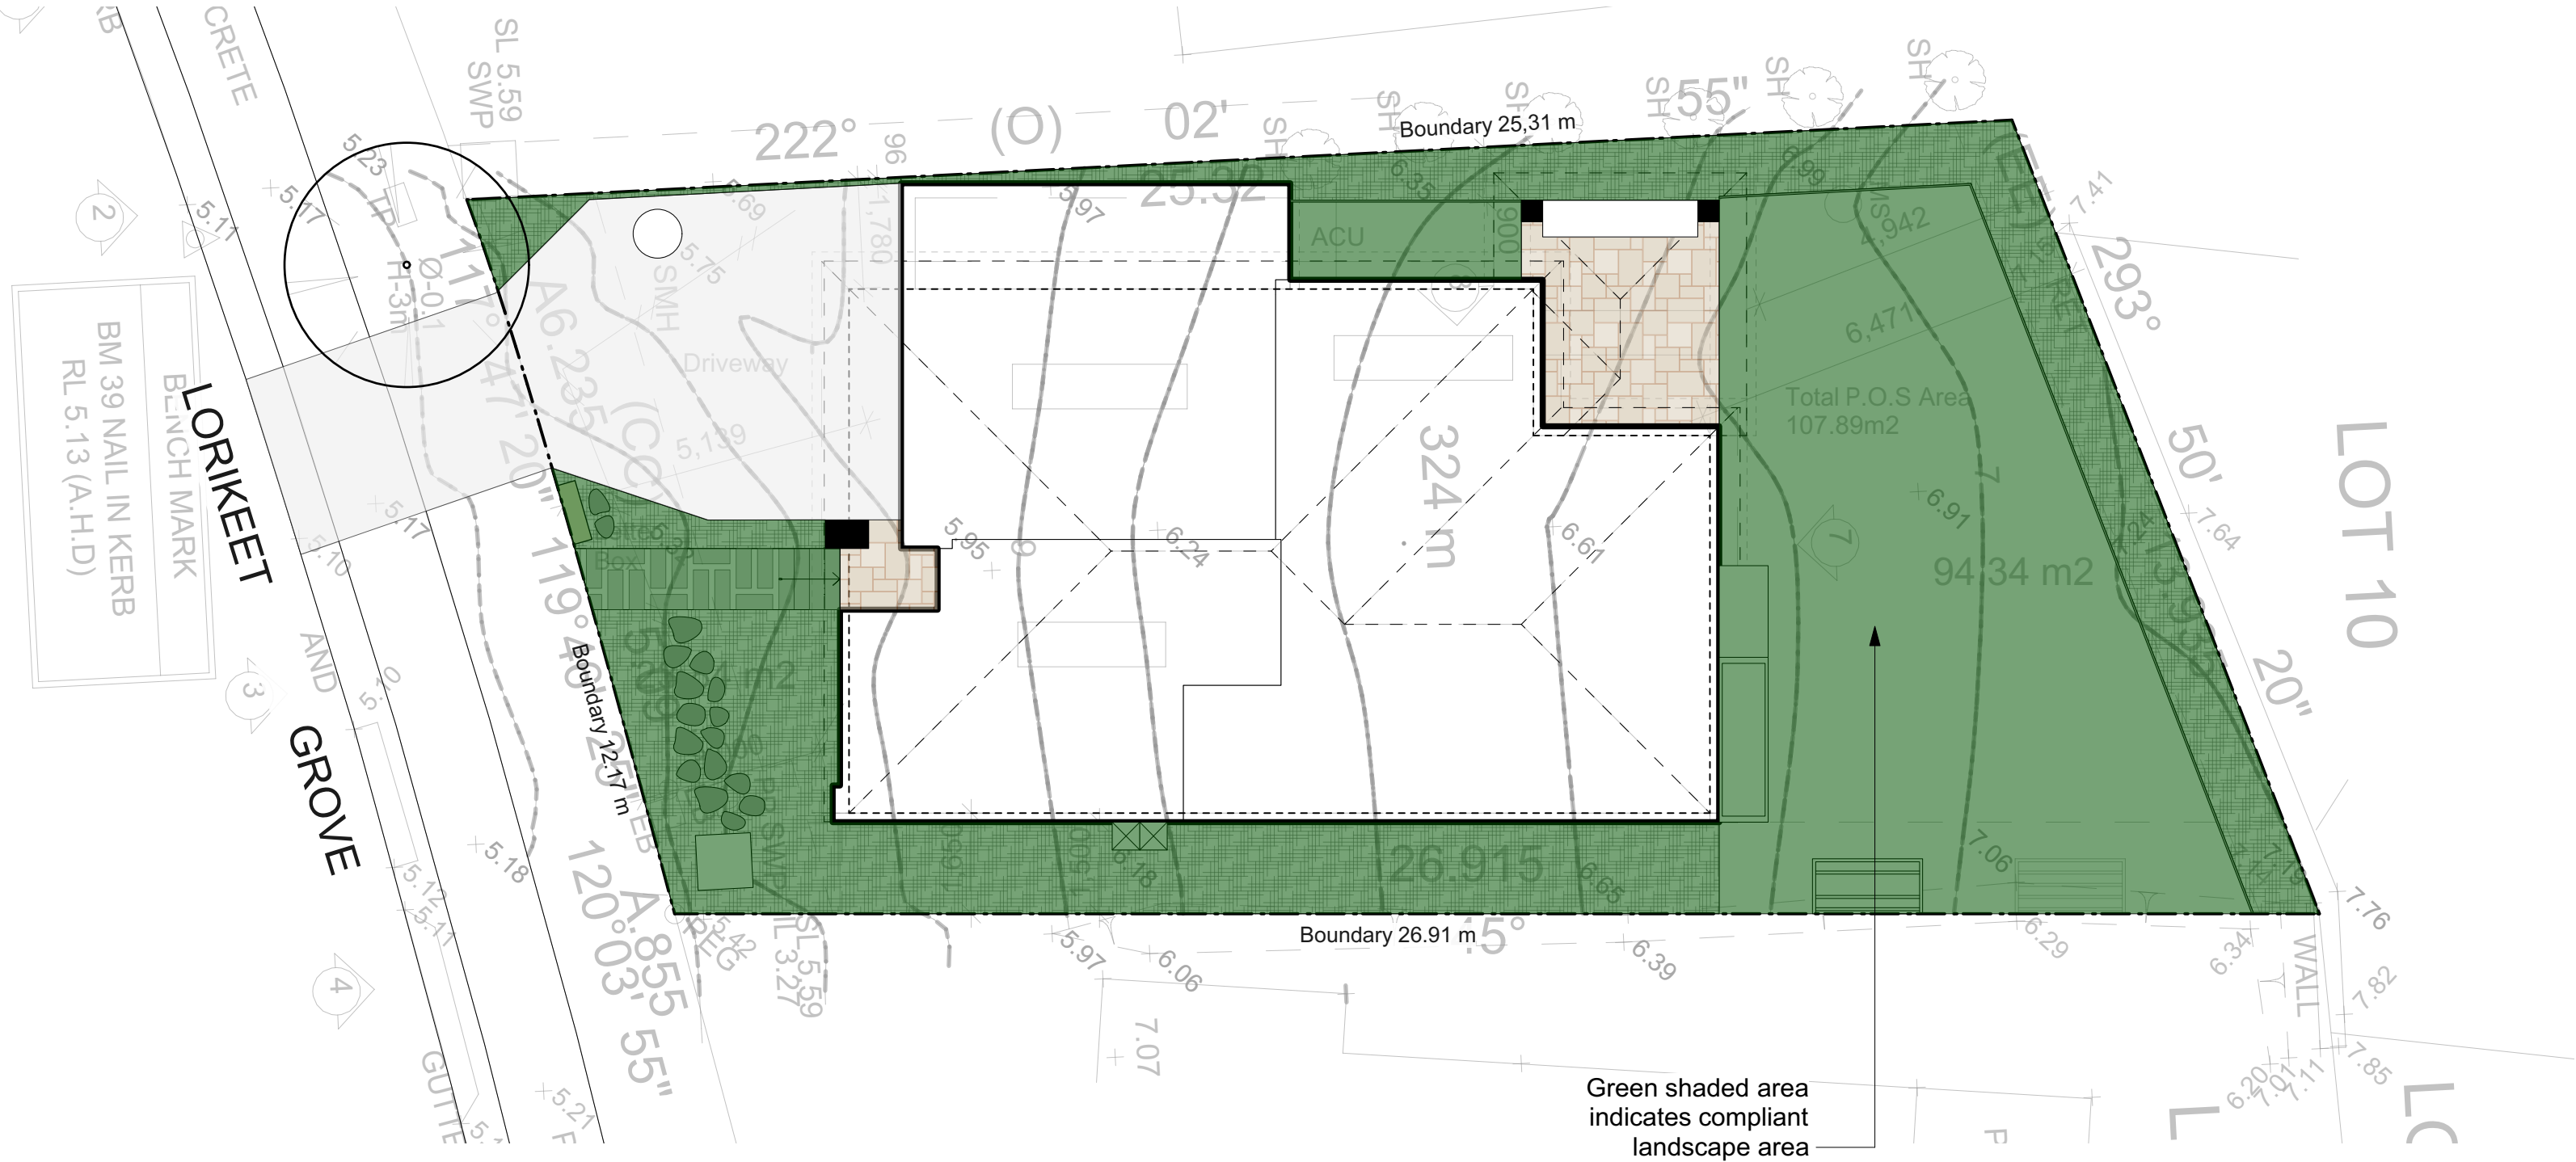

Planting Plan
1:100@A1 1:200@A3. Do not scale off plan

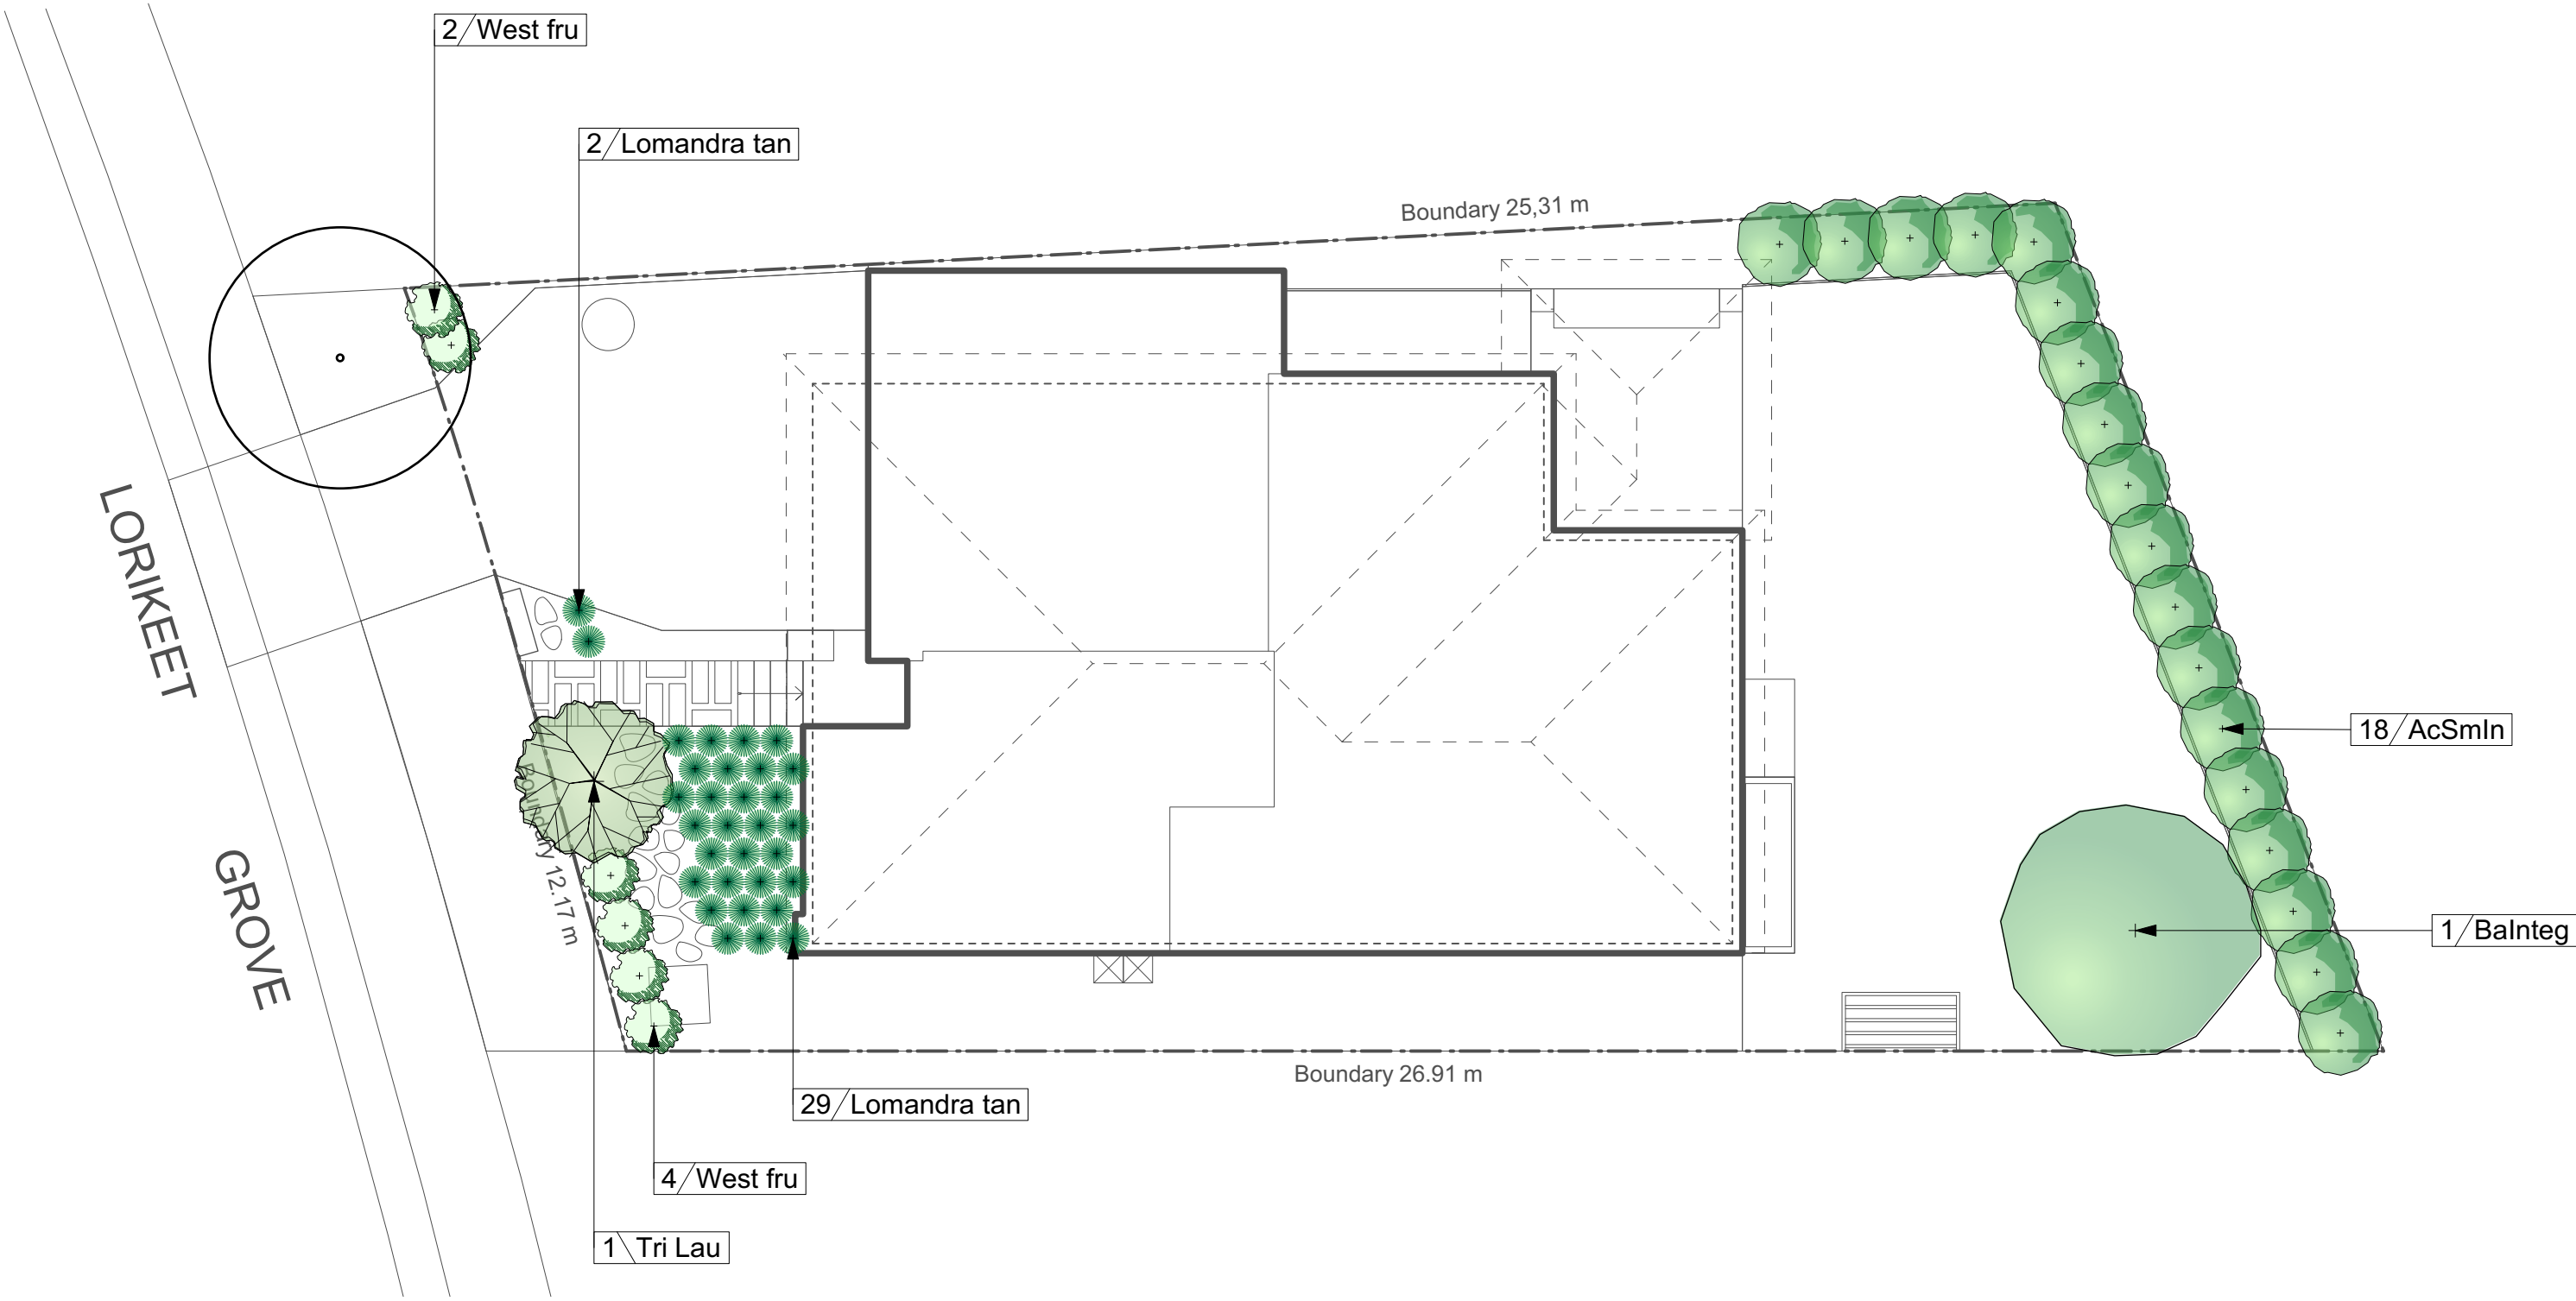

ID	Quantity	Latin Name	Common Name	Scheduled Size	Mature Height	Mature Spread
AcSmln	18	Acmena smithii 'minor'	Lillypilly	200mm	3 - 5m	3.5m
Balnteg	1	Banksia integrifolia	Coastal Banksia	75lt	8 - 12m	3.5 - 6m
Lomandra tan	31	Lomandra longifolia 'Tanika'	Spiny-headed mat rush	150mm	0.45 - 0.6m	0.6 - 0.9m
Tri Lau	1	Tristaniopsis laurina 'Luscious'	Kanooka, Water Gum	75lt	12 - 15m	3.5 - 6m
West fru	6	Westringia fruticosa	Coastal Rosemary	150mm	0.9 - 1.5m	0.9 - 1.2m

AREA CALCULATION		
	AREA (m2)	PERCENTAGE
Site	324	
Landscape total as per DCP	154,61	47,72%

- Legend
- MULCH AREA
 - TURF AREA
 - TIMBER DECKING
 - CONCRETE PAVING
 - UNIT PAVING
 - STAIRS
 - PEBBLE
 - GRAVEL
 - COBBLESTONE
 - TIMBER
 - WATER
 - MASONRY RETAINING WALL
 - STONE RETAINING WALL
 - TIMBER RETAINING WALL
 - BOULDER RETAINING WALL
 - SITE OR WORKS BOUNDARY
 - PROPOSED LEVEL
 - TOP OF WALL LEVEL
 - MATERIAL NAME
 - SURFACE FALL DIRECTION
 - SURFACE DRAINS
 - SURVEY (50% GREY LINES)
 - EXISTING TREE TO RETAIN
 - EXISTING TREE TO REMOVE
 - EXISTING ROCK OUTCROP



ACMENA S



BANKSIA



LOMANDRA TANIKA



TRISTANIOPSIS




WESTRINGIA

Notes:
>Do not scale off plan.
>Contractors to check all measurements onsite before quoting or commencing work.
>If abnormalities arise, contact the Landscape Architect.
>This design is copyright and is not to be reproduced in anyway without written consent of Jamie King Landscape Architect.



JAMIE KING
LANDSCAPE ARCHITECT
DESIGN • APPROVE • MANAGE

C	06/09/21	Issue C	PROJECT # 22019	
B	20/08/21	Issue B	PROJECT # 22019	
A	13/08/21	DRAFT	PROJECT # 22019	
PROJECT		71 Lorikeet Grove, Warriewood		PROJECT # 22019
CLIENT		Kutti pully		DWG # Sht-101
DWG		Master Landscape Plan		DWG # Sht-101
CHKD		JK		REVISION
JAMIE KING Landscape Architect		W: www.jamieking.com.au		
84 Palmgrove Rd, Avalon, NSW, 2107		T: 0421 517 991		
		E: jamie@jamieking.com.au		

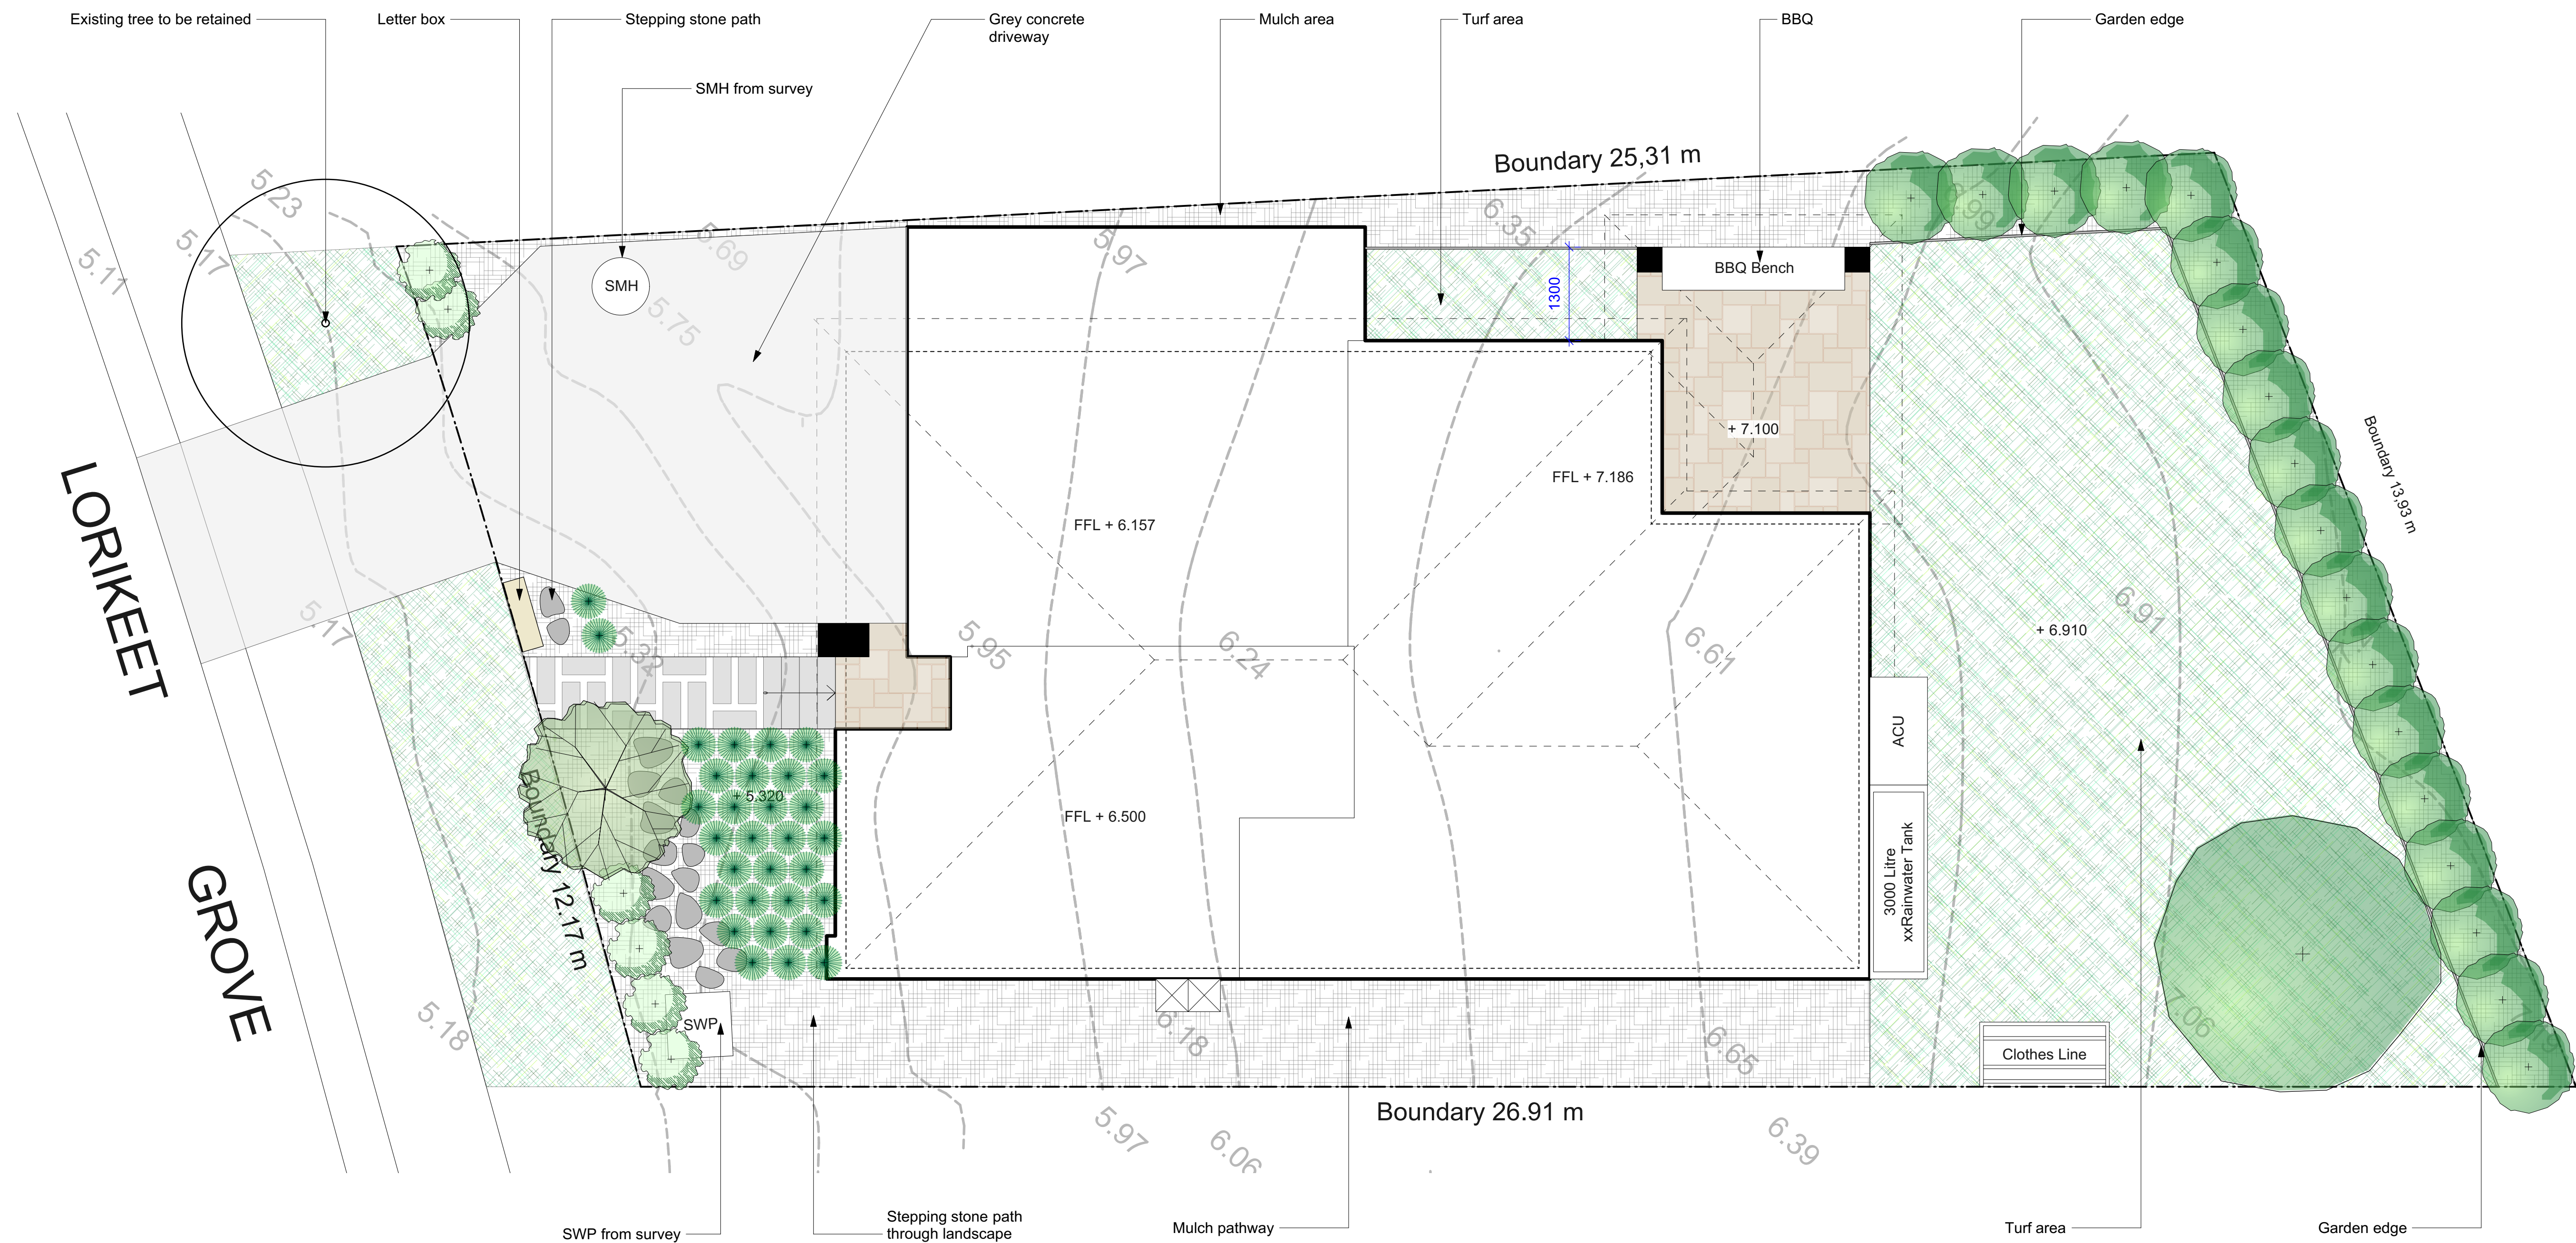

- | | |
|--|-------------------------|
| | MULCH AREA |
| | TURF AREA |
| | TIMBER DECKING |
| | CONCRETE PAVING |
| | UNIT PAVING |
| | STAIRS |
| | PEBBLE |
| | GRAVEL |
| | COBBLESTONE |
| | TIMBER |
| | WATER |
| | MASONRY RETAINING WALL |
| | STONE RETAINING WALL |
| | TIMBER RETAINING WALL |
| | BOULDER RETAINING WALL |
| | SITE OR WORKS BOUNDARY |
| | PROPOSED LEVEL |
| | TOP OF WALL LEVEL |
| | PAVING 1 |
| | FALL |
| | MATERIAL NAME |
| | SURFACE FALL DIRECTION |
| | SURFACE DRAINS |
| | SURVEY (50% GREY LINES) |
| | EXISTING TREE TO RETAIN |
| | EXISTING TREE TO REMOVE |
| | EXISTING ROCK OUTCROP |

Notes:

- >Do not scale off plan.
- >Contractors to check all measurements onsite before quoting or commencing work.
- >If abnormalities arise, contact the Landscape Architect.
- >This design is copyright and is not to be reproduced in anyway without written consent of Jamie King Landscape Architect.

C	06/09/21	Issue C	Architect.	
B	20/08/21	Issue B	>This design is copyright and is not to be reproduced in anyway without written consent of	
A	13/08/21	DRAFT issue for review.	James King Landscape Architect.	
ISSUE		DATE		REVISION
PROJECT				PROJECT #
71 Lorikeet Grove, Warriewood				22019
CLIENT			DATE #	See above
Kutti pully			SCALE @ A1	See Plan
DWG			DRAWN	RAR
Detail Plan			CHKD	JK
			REVISION	
			Sht-102	

Jamie King Landscape Architect W: www.jamieking.com.au
84 Palmgrove Rd, Avalon, NSW, 2107 T: 0421 517 991 E: jamie@jamieking.com.au



JAMIE KING
LANDSCAPE ARCHITECT
DESIGN ● APPROVE ● MANAGE