




D.P. 883902

1

DRAINAGE

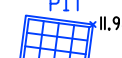

11.98

11.99

9.64BW

10.19TW

10.94TW

12.17

12.40

13.05

13.05

13.08TW

13.14

12.52

14.30TW

14.30TW

14.30TW

15.36

15.34TW

13.38BW

14.36TW

15.40

15.36

15.36

D.P. 1191316

1

1

0m 2.5 5.0 7.5 10m

SCALE 1:100

NOTES

- DETAILS ON THIS PLAN HAVE BEEN PREPARED FOR THE PURPOSE OF DESIGNING A TRAVELATOR ONLY, AND SHOULD NOT BE USED FOR ANY OTHER PURPOSE.
- ONLY VISIBLE SERVICES HAVE BEEN LOCATED IN THIS SURVEY.
- USERS OF THIS DRAWING HAVE A DUTY OF CARE TO CONTACT "DIAL BEFORE YOU DIG" FREE CALL 1100 OR FOR SPEED OF RESPONSE VISIT www.1100.com.au
- SERVICE & UTILITIES SHOWN ON PLAN HAVE BEEN LOCATED BY PHYSICAL EVIDENCE ON SITE &/OR BY REFERENCE TO SERVICE PLANS FROM STATUTORY AUTHORITIES. SOME PITS MAY NOT HAVE BEEN OPENED TO VERIFY THE TYPE OF UTILITY. NEITHER EXCAVATION NOR POT-HOLING HAVE BEEN CARRIED OUT TO CONFIRM UNDERGROUND LOCATION. SERVICE DETAILS SHOULD BE CONFIRMED WITH THE RELEVANT SERVICE AUTHORITY DURING DESIGN & PRIOR TO ANY CONSTRUCTION.
- TELSTRA ADVISES THAT THIS SITE IS WITHIN THE PROXIMITY OF SOME OF THEIR MAJOR NETWORKS. AS PART OF YOUR DUTY OF CARE, PLEASE CONTACT THE NETWORKING INTEGRITY AND COMPLIANCE GROUP (1800 853035) PRIOR TO PROCEEDING WITH ANY WORK.
- AS PART OF YOUR DUTY OF CARE PLEASE CONTACT THE FOLLOWING:
 - SENECA GAS Ph: 132899
 - ENERGY AUSTRALIA Ph: 131525
 - INTEGRAL ENERGY Ph: 131002
 - SYDNEY WATER Ph: 132092
 - OPTUS-VISION Ph: 1800 505777
- ALL DIMENSIONS MUST BE VERIFIED ON SITE PRIOR TO ANY CONSTRUCTION.
- THIS PLAN HAS BEEN PREPARED FOR THE EXCLUSIVE USE OF MR. GREG O'NEIL.
- THE POSITION OF SURVEYED DATA HAS BEEN LOCATED AND IS SHOWN TO TOPOGRAPHIC ACCURACIES. IF CLEARANCES TO BOUNDARIES OR OTHER FEATURES ARE CRITICAL AND DIMENSIONS ARE NOT SHOWN FURTHER SURVEY MAY BE REQUIRED.
- ANY CONSTRUCTION ON OR NEAR BOUNDARIES WILL REQUIRE FURTHER SURVEY IN ORDER THAT MARKS DEFINING BOUNDARIES CAN BE PLACED.
- IF ACCURATE TRUE NORTH IS REQUIRED A FURTHER SURVEY WOULD BE NECESSARY.
- COPYRIGHT © DEGOTARDI SMITH & PARTNERS SURVEYORS 2021.
- NO PART OF THIS SURVEY MAY BE REPRODUCED, STORED IN A RETRIEVAL SYSTEM OR TRANSMITTED IN ANY FORM, WITHOUT THE WRITTEN PERMISSION OF THE COPYRIGHT OWNER EXCEPT AS PERMITTED BY THE COPYRIGHT ACT 1968.
- ANY PERMITTED DOWNLOADING, ELECTRONIC STORAGE, DISPLAY, PRINT, COPY OR REPRODUCTION OF THIS SURVEY SHOULD CONTAIN NO ALTERATION OR ADDITION TO THE ORIGINAL SURVEY.
- THIS NOTICE MUST NOT BE ERASED.

HORIZONTAL DATUM:

CO-ORDINATE SYSTEM: LOCAL

MARKS ADOPTED:

VERTICAL DATUM:

DATUM: A.H.D.

B.M. ADOPTED:

R.L.

SOURCE: 6702J ADAM CLERKE SURVEYORS P/L

A FINAL ISSUE 10/06/21

REV. AMENDMENTS DATE

CLIENT:

MR. GREG O'NEIL
No.137 RIVERVIEW ROAD
AVALON BEACH 2107 NSW

PLAN

SHOWING SELECTED DETAIL
AND ELEVATION ALONG PART OF
THE NORTHERN BOUNDARY
No.137 RIVERVIEW ROAD
AVALON BEACH



Degotardi Smith & Partners
CONSULTING SURVEYORS ESTABLISHED 1957

1/9-11 Bridge Street | Pymble
NSW 2073 | Australia
t. (+61) 2 9440 1100
f. (+61) 2 9440 1055
e. surveys@degotardi.com.au
w. www.degotardi.com.au





L.G.A. NORTHERN BEACHES SHEET 1 OF 2

SURVEYED L.B. DRAWN P.R.G. CHECKED L.B. APPROVED G.S.

SURVEY REFERENCE 35841 SCALE 1:100 DATE 10/06/2021

DRAWING NUMBER 35841A02.DWG REV. A

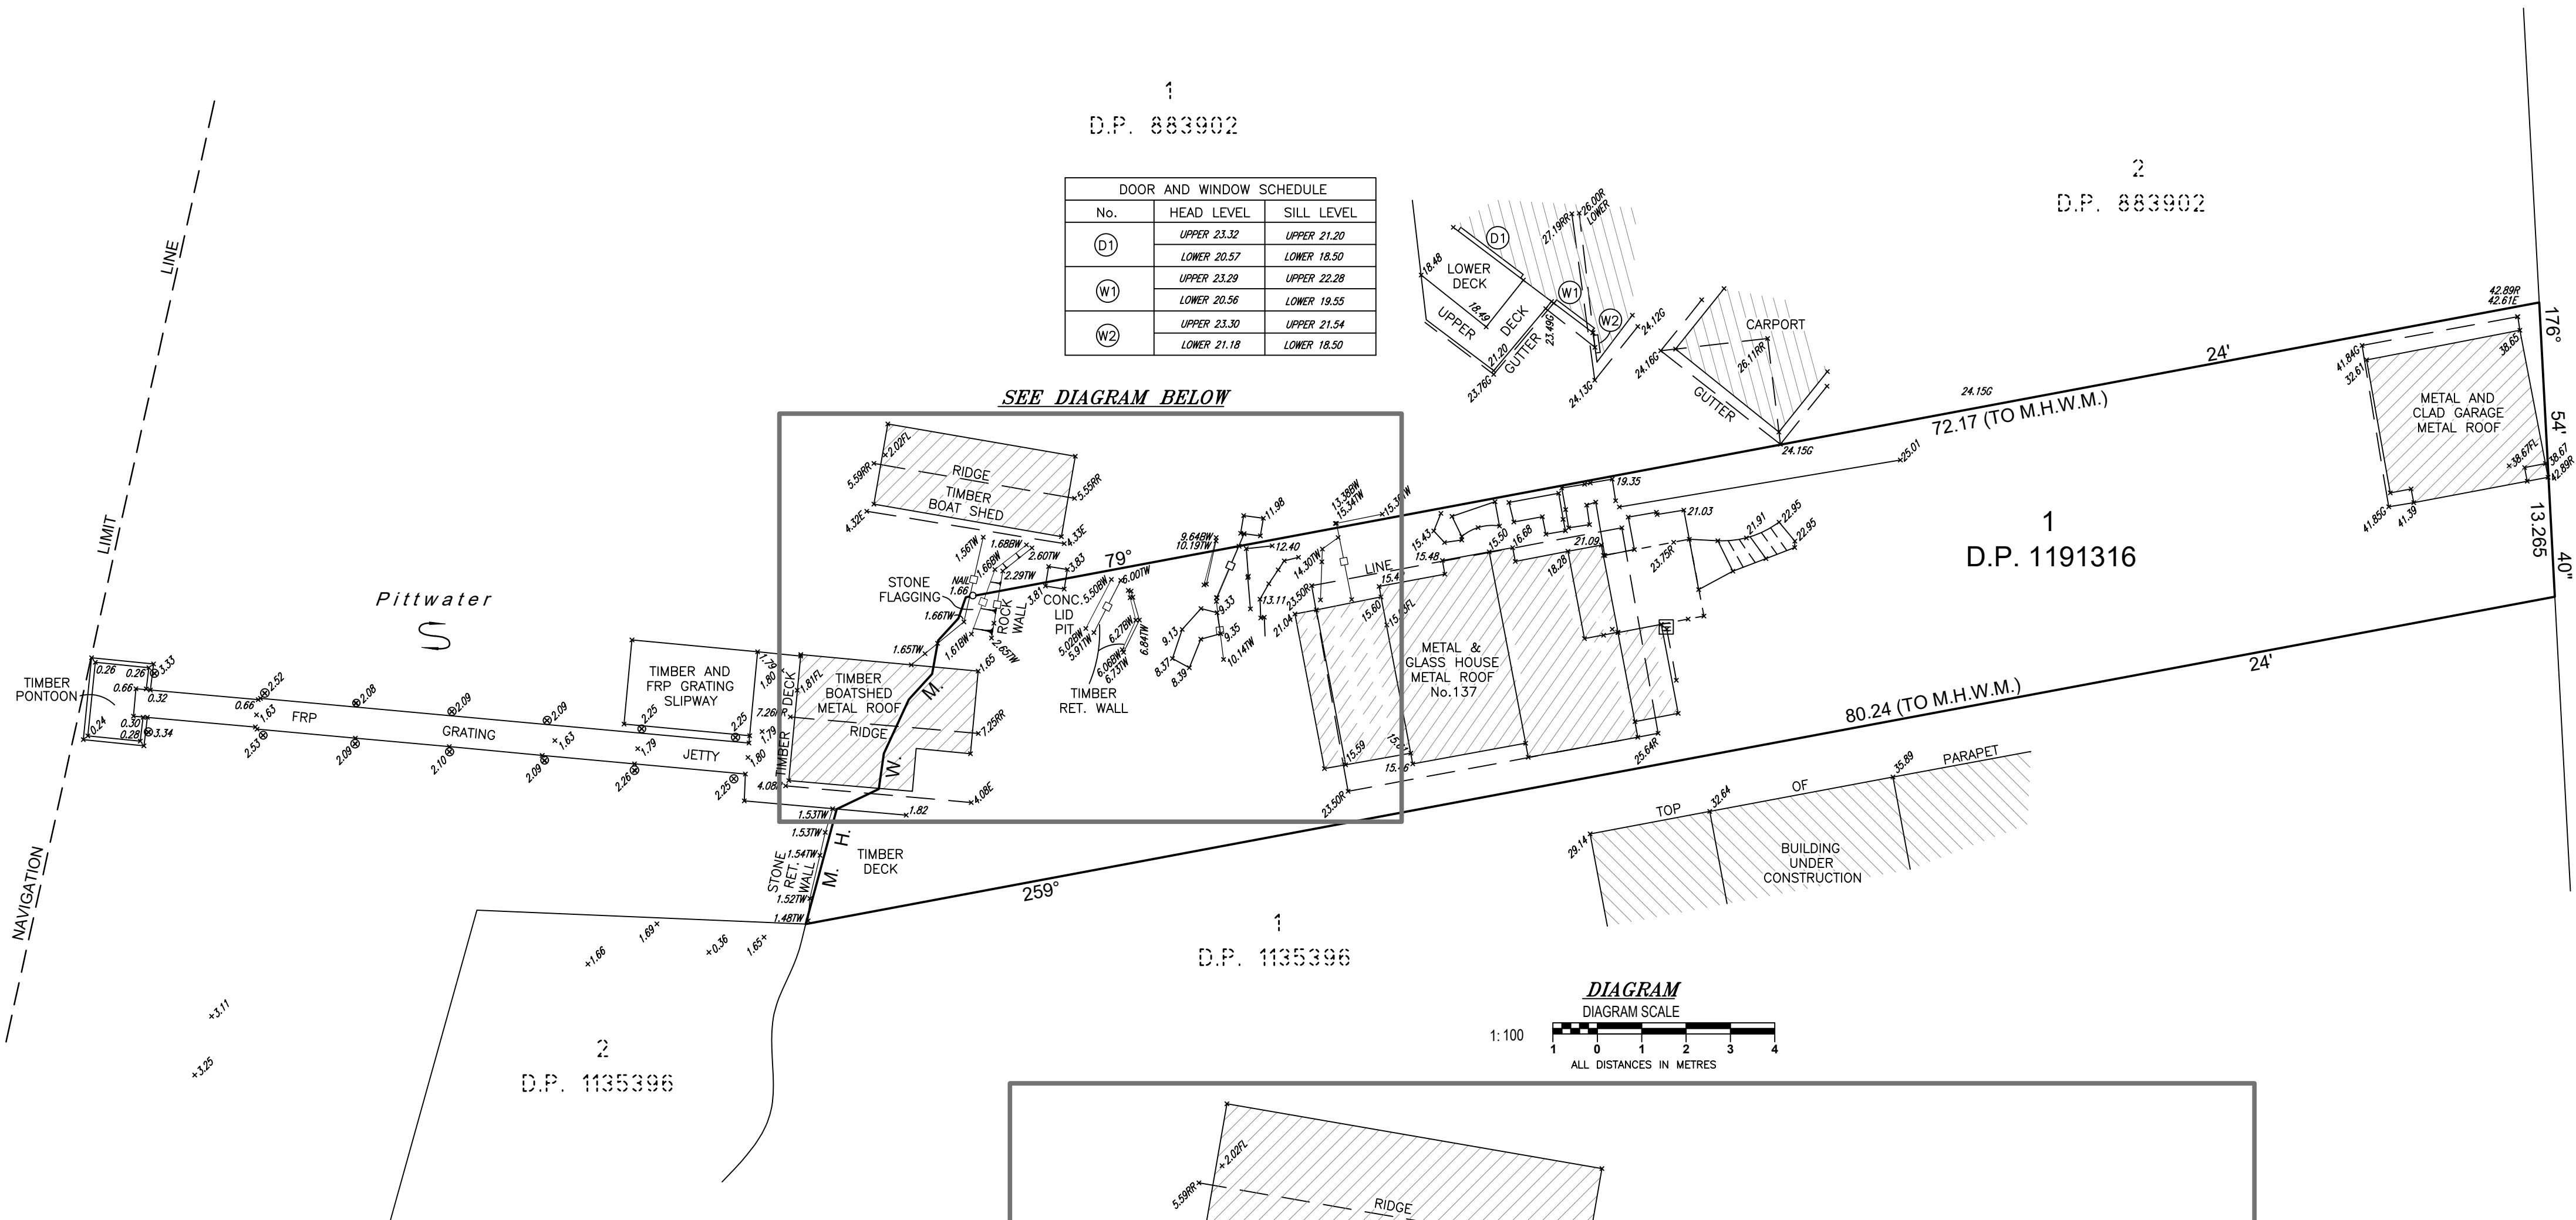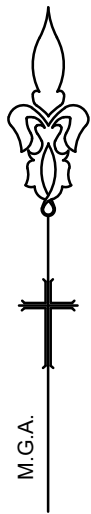

1
D.P. 883902


2
D.P. 883902

1
D.P. 1191316

1
D.P. 1135396

2
D.P. 1135396



SEE DIAGRAM BELOW

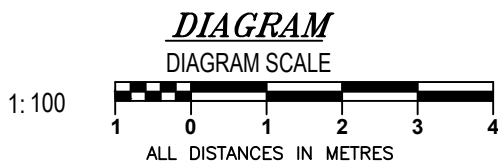

BENCH MARK
DRILL HOLE & WING
R.L. 38.49 (A.H.D.)

LEGEND:-	
22.33	DENOTES SPOT LEVEL.
5.020W	DENOTES BOTTOM OF WALL LEVEL.
5.917W	DENOTES TOP OF WALL LEVEL.
26.00R	DENOTES ROOF LEVEL.
21.084W	DENOTES AWNING LEVEL.
27.199R	DENOTES ROOF RIDGE LEVEL.
38.67L	DENOTES FLOOR LEVEL.
41.84G	DENOTES ROOF GUTTER LEVEL.
42.61E	DENOTES EAVE OF ROOF LEVEL.

M.H.W.M. VIDE D.P. 1191316 ADOPTED

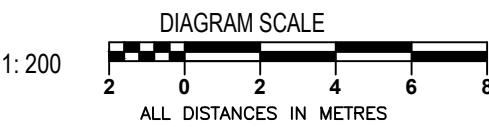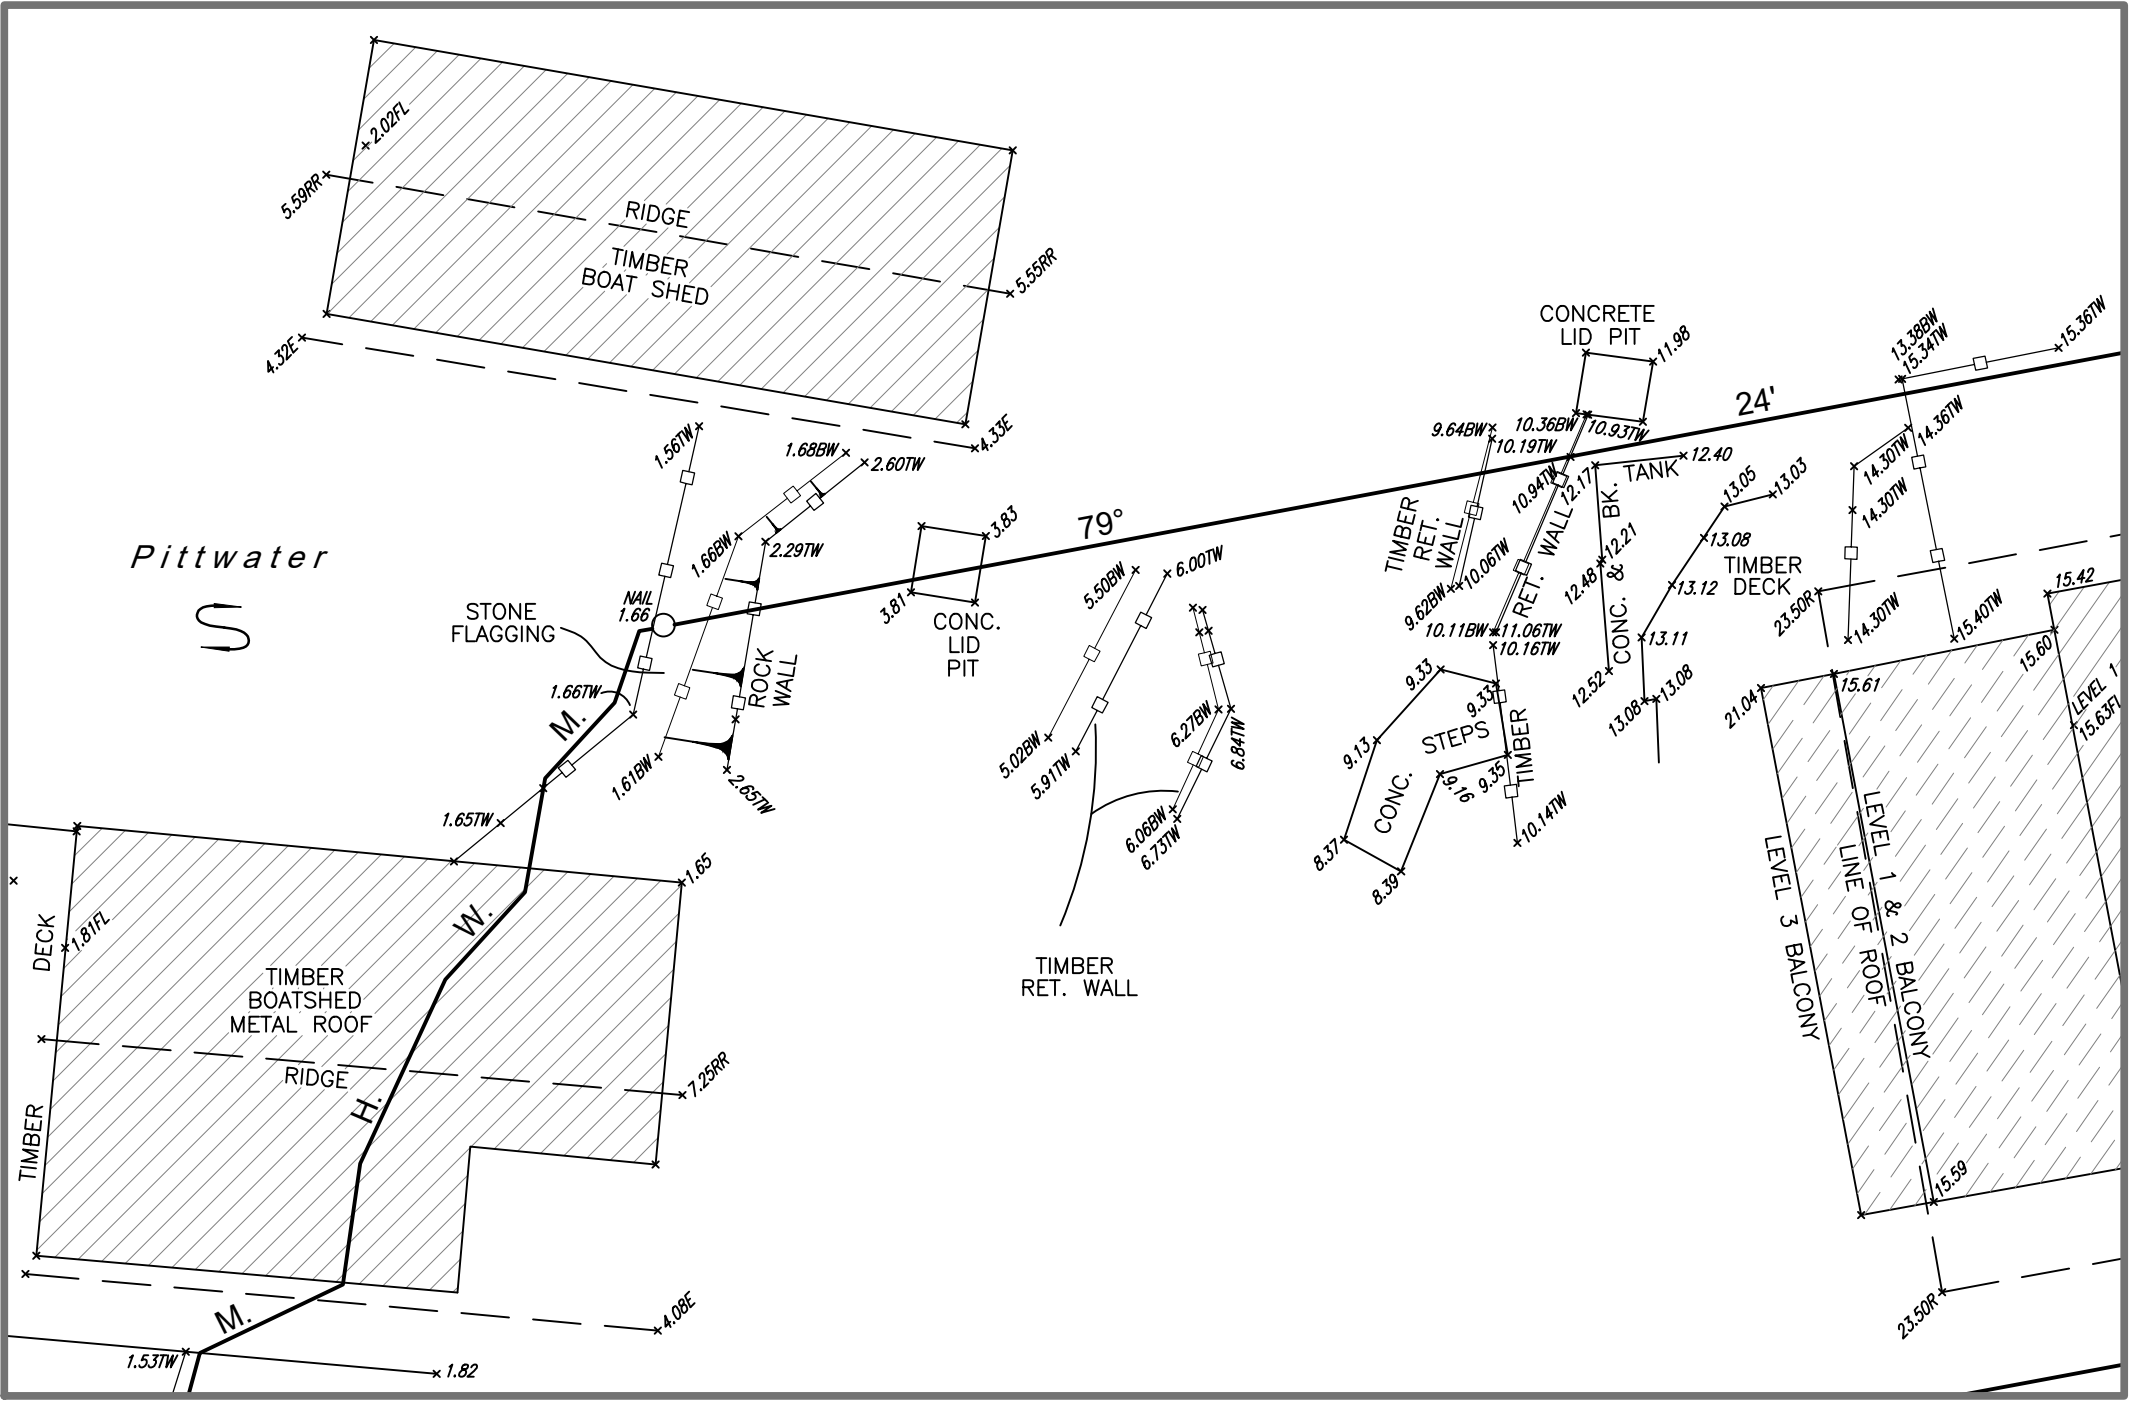

HORIZONTAL DATUM:		
CO-ORDINATE SYSTEM: LOCAL		
MARKS ADOPTED:		
VERTICAL DATUM:		
DATUM:	A.H.D.	
B.M. ADOPTED:	R.L.	
SOURCE:	S.C.I.M.S	

NOTES

- ONLY VISIBLE SERVICES HAVE BEEN LOCATED IN THIS SURVEY.
- USERS OF THIS DRAWING HAVE A DUTY OF CARE TO CONTACT "DIAL BEFORE YOU DIG" FREE CALL 1100 OR FOR SPEED OF RESPONSE VISIT www.1100.com.au
- SERVICE & UTILITIES SHOWN ON PLAN HAVE BEEN LOCATED BY PHYSICAL EVIDENCE ON SITE &/OR BY REFERENCE TO SERVICE PLANS FROM STATUTORY AUTHORITIES. SOME PITS MAY NOT HAVE BEEN OPENED TO VERIFY THE TYPE OF UTILITY. NEITHER EXCAVATION NOR POTHOLES HAVE BEEN CARRIED OUT TO CONFIRM UNDERGROUND LOCATION. SERVICE DETAILS SHOULD BE CONFIRMED WITH THE RELEVANT SERVICE AUTHORITY DURING DESIGN & PRIOR TO ANY CONSTRUCTION.
- ALL DIMENSIONS MUST BE VERIFIED ON SITE PRIOR TO ANY CONSTRUCTION.
- THIS PLAN HAS BEEN PREPARED FOR THE EXCLUSIVE USE OF INCLINED LIFTS.
- THE POSITION OF SURVEYED DATA HAS BEEN LOCATED AND IS SHOWN TO TOPOGRAPHIC ACCURACIES. IF CLEARANCES TO BOUNDARIES OR OTHER FEATURES ARE CRITICAL AND DIMENSIONS ARE NOT SHOWN FURTHER SURVEY MAY BE REQUIRED.
- BOUNDARIES HAVE BEEN DEFINED AS PART OF THIS SURVEY.
- ANY CONSTRUCTION ON OR NEAR BOUNDARIES WILL REQUIRE FURTHER SURVEY IN ORDER THAT MARKS DEFINING BOUNDARIES CAN BE PLACED.
- COPYRIGHT © DEGOTARDI SMITH & PARTNERS SURVEYORS 2022.
- NO PART OF THIS SURVEY MAY BE REPRODUCED, STORED IN A RETRIEVAL SYSTEM OR REPRODUCTION OF THIS SURVEY SHOULD CONTAIN NO ALTERATION OR ADDITION TO THE ORIGINAL SURVEY.
- ANY PERMITTED DOWNLOADING, ELECTRONIC STORAGE, DISPLAY, PRINT, COPY OR REPRODUCTION OF THIS SURVEY SHOULD CONTAIN NO ALTERATION OR ADDITION TO THE ORIGINAL SURVEY.
- THIS NOTICE MUST NOT BE ERASED.

CLIENT:

INCLINED LIFTS PTY. LTD.
UNIT F59 63 WARATAH STREET,
KIRRAWEE, NSW 2232

PLAN

SHOWING DETAIL & LEVELS
OVER LOT 1 D.P. 1191316
No.137 RIVERVIEW ROAD,
AVALON BEACH

D

S

&

P

Degotardi Smith & Partners
CONSULTING SURVEYORS ESTABLISHED 1957

1/9-11 Bridge Street | Pymble
NSW 2073 | Australia
t. (+61) 2 9440 1100
f. (+61) 2 9440 1055
e. surveys@degotardi.com.au
w. www.degotardi.com.au

L.G.A. NORTHERN BEACHES		SHEET 1 OF 1	
SURVEYED L.B./G.S.	DRAWN P.R.G.	CHECKED G.S.	APPROVED G.S.
SURVEY REFERENCE 36125		SCALE 1:200	DATE 07/06/2022
DRAWING NUMBER 36125A01.DWG			REV. A