


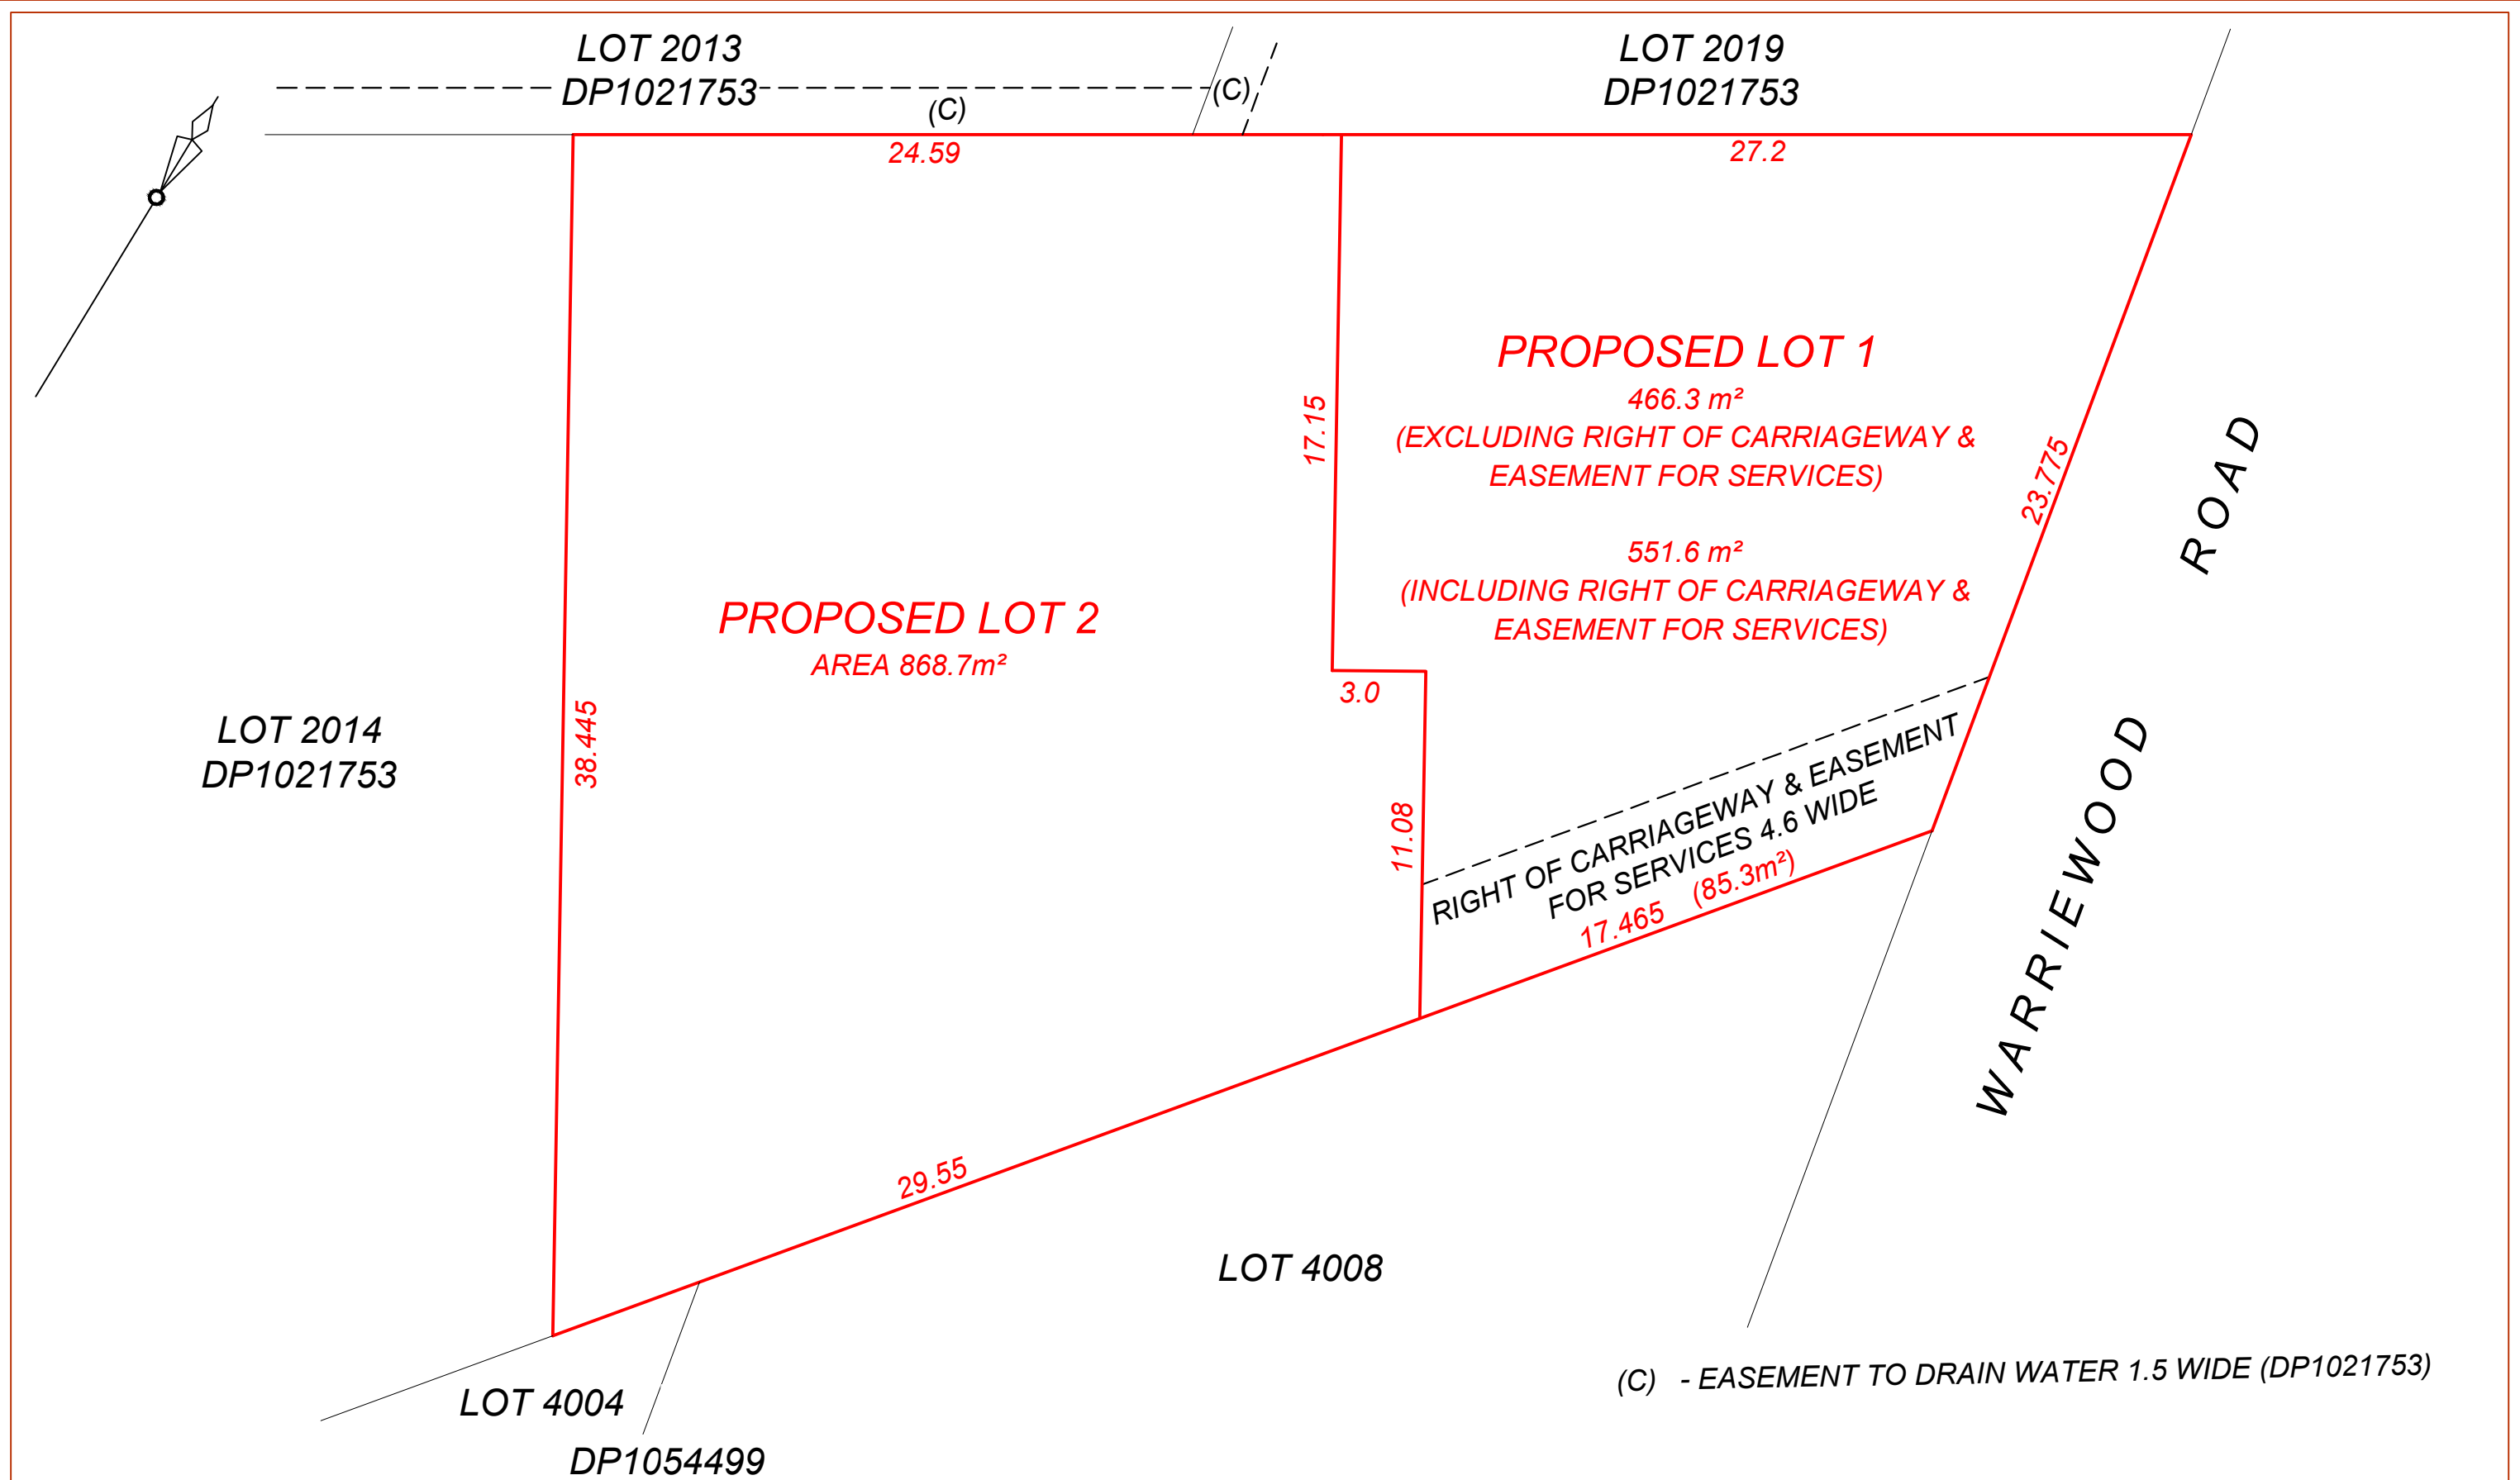

DRAWING NOTES		PLAN BY		CLIENT	PROJECT DESCRIPTION	PLAN TYPE	LEVEL DATUM	
DRAFT PLAN ONLY SUBJECT TO FINAL DESIGN AND SURVEY		 Gebern Surveys mob : 0421 778 515 email : George@Gebernsurveys.com.au address : 46 Talana Drive Edmondson NSW 2174		PATRICK LANZON	PLAN OF PROPOSED SUBDIVISION OF LOT 1 DP362530 No.93 WARRIEWOOD ROAD WARRIEWOOD, NSW	PROPOSED SUBDIVISION	N/A	
							SURVEYED BY	
						SOURCE OF LEVELS	N/A	
							SURVEYED DATE	
						N/A	N/A	
N/A	SHEET SIZE	SCALE						
	A3	1:200						
		CLIENT REFERENCE: 20046-05						