

ADJACENT
RESIDENCE
No.45


ADJACENT
RESIDENCE
No.47

6500 FRONT SETBACK LINE

ADJACENT DRIVEWAY No.47


BDY 32.665

TURF

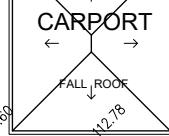

CARPORT

FALL ROOF

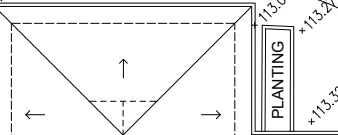

PLANTING

PATIO

BDY 28.27


BM.NAIL IN
TOP OF KERB
RL:110.83 (AHD)

DRIVEWAY

TURF

LOT 8, SEC.95
DP. 758566
904.22m²

BDY A 9.82

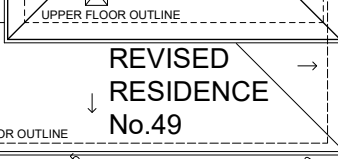

REVISED
RESIDENCE
No.49

UPPER FLOOR OUTLINE

GROUND FLOOR OUTLINE

TURF

APRON

POOL


COURTYARD

TURF

SHED


FORESTVILLE WAR
MEMORIAL PLAYING FIELDS

ADJACENT
RESIDENCE
No.34

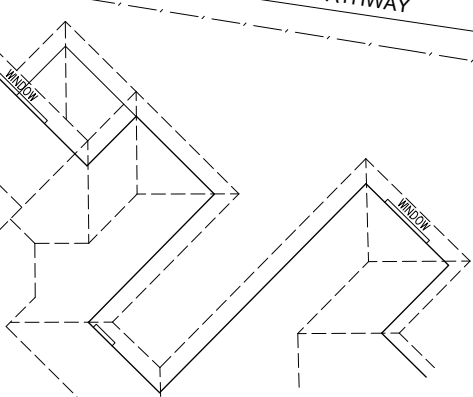


PUBLIC
PATHWAY


NORTH

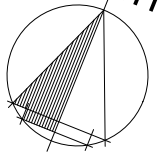


ALL SURVEY LEVELS TO AUSTRALIAN HEIGHT DATUM (AHD) FROM
C & A SURVEYORS PTY LTD. REF No.11955-19 DATED 19/08/2019

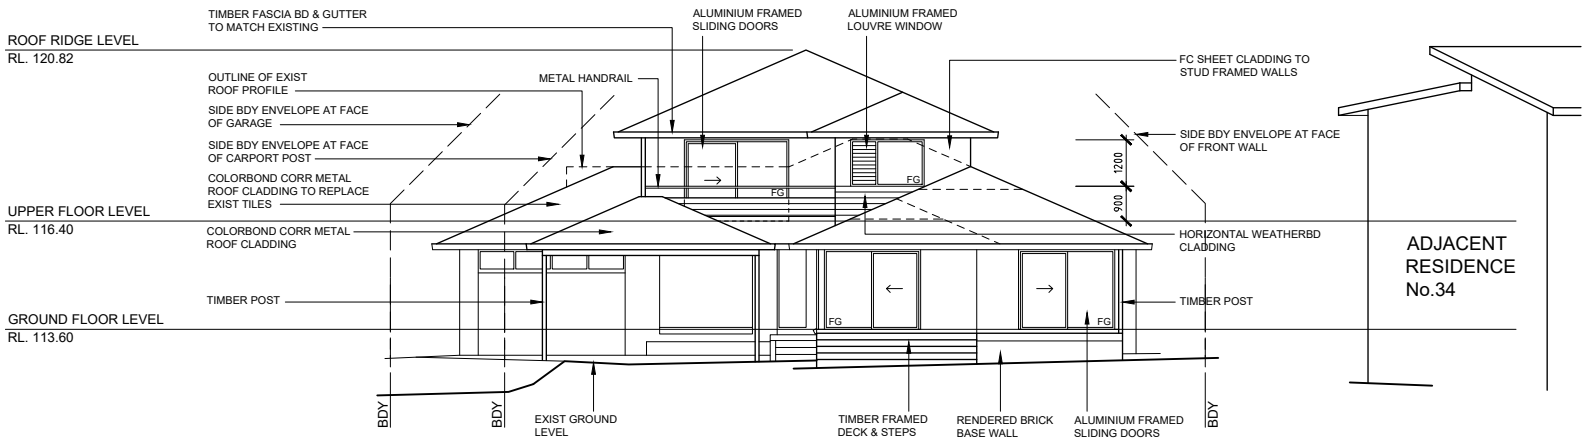


WEST ELEVATION

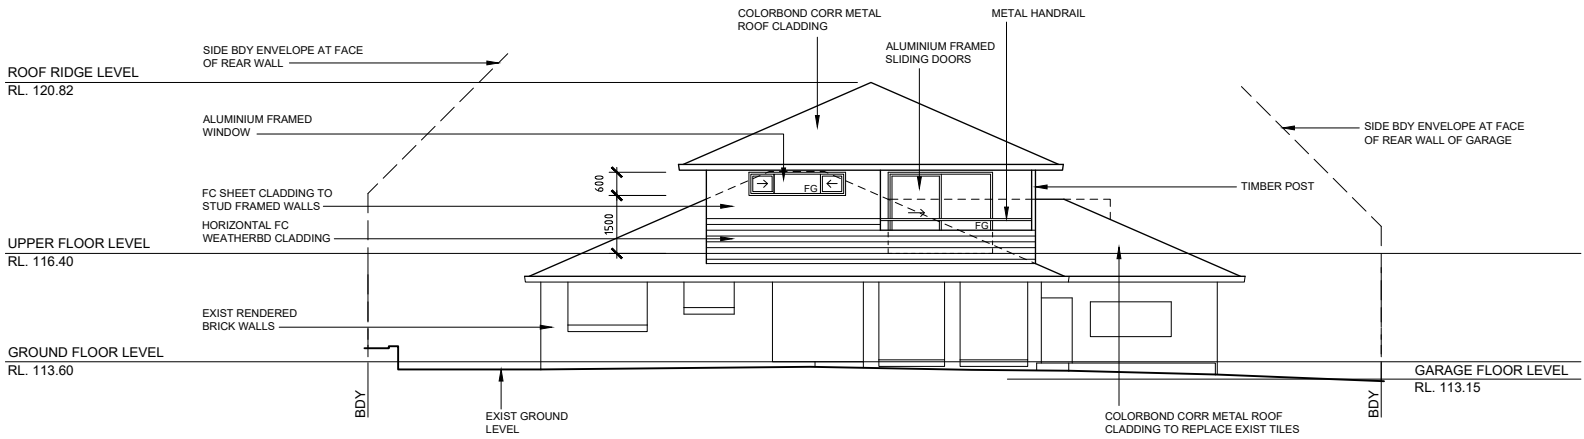

EAST ELEVATION

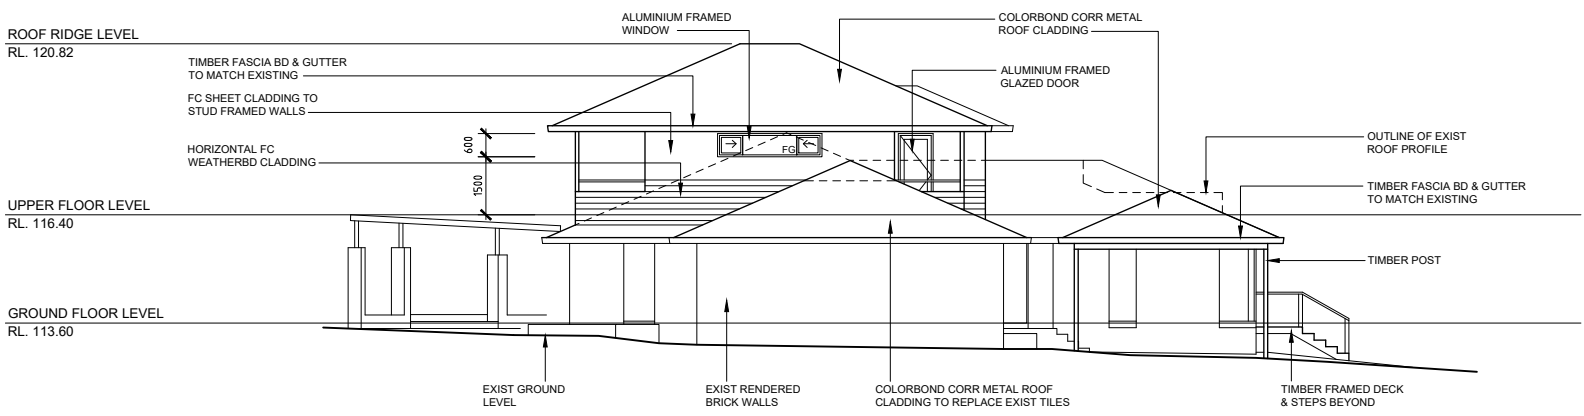

NORTH ELEVATION

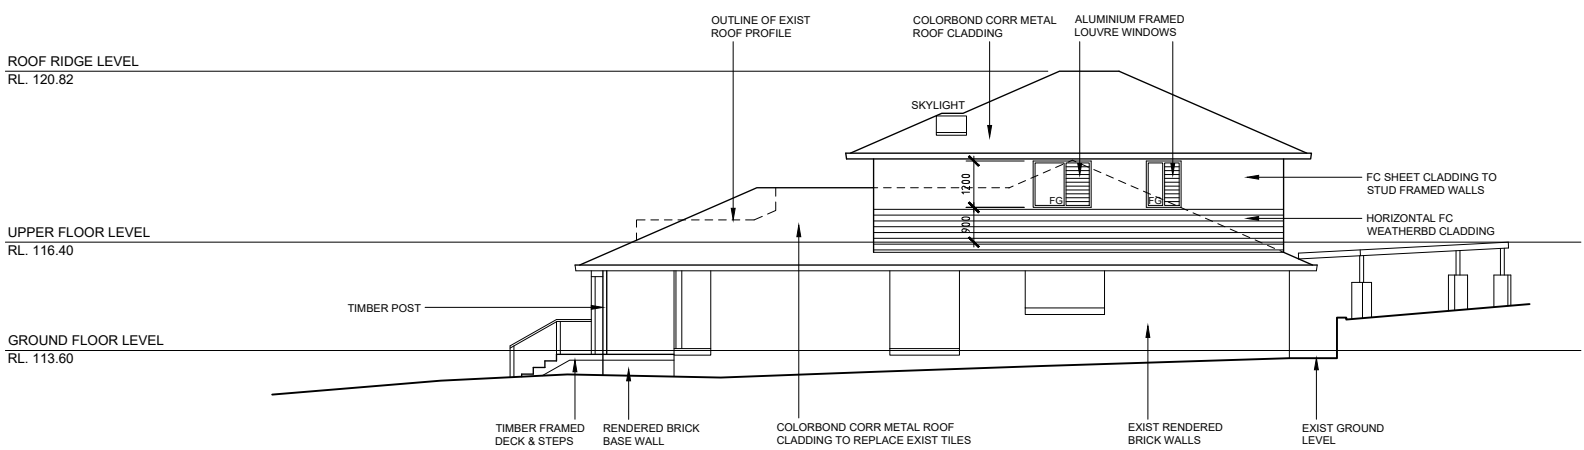

SOUTH ELEVATION