


ROOSEVELT AVENUE

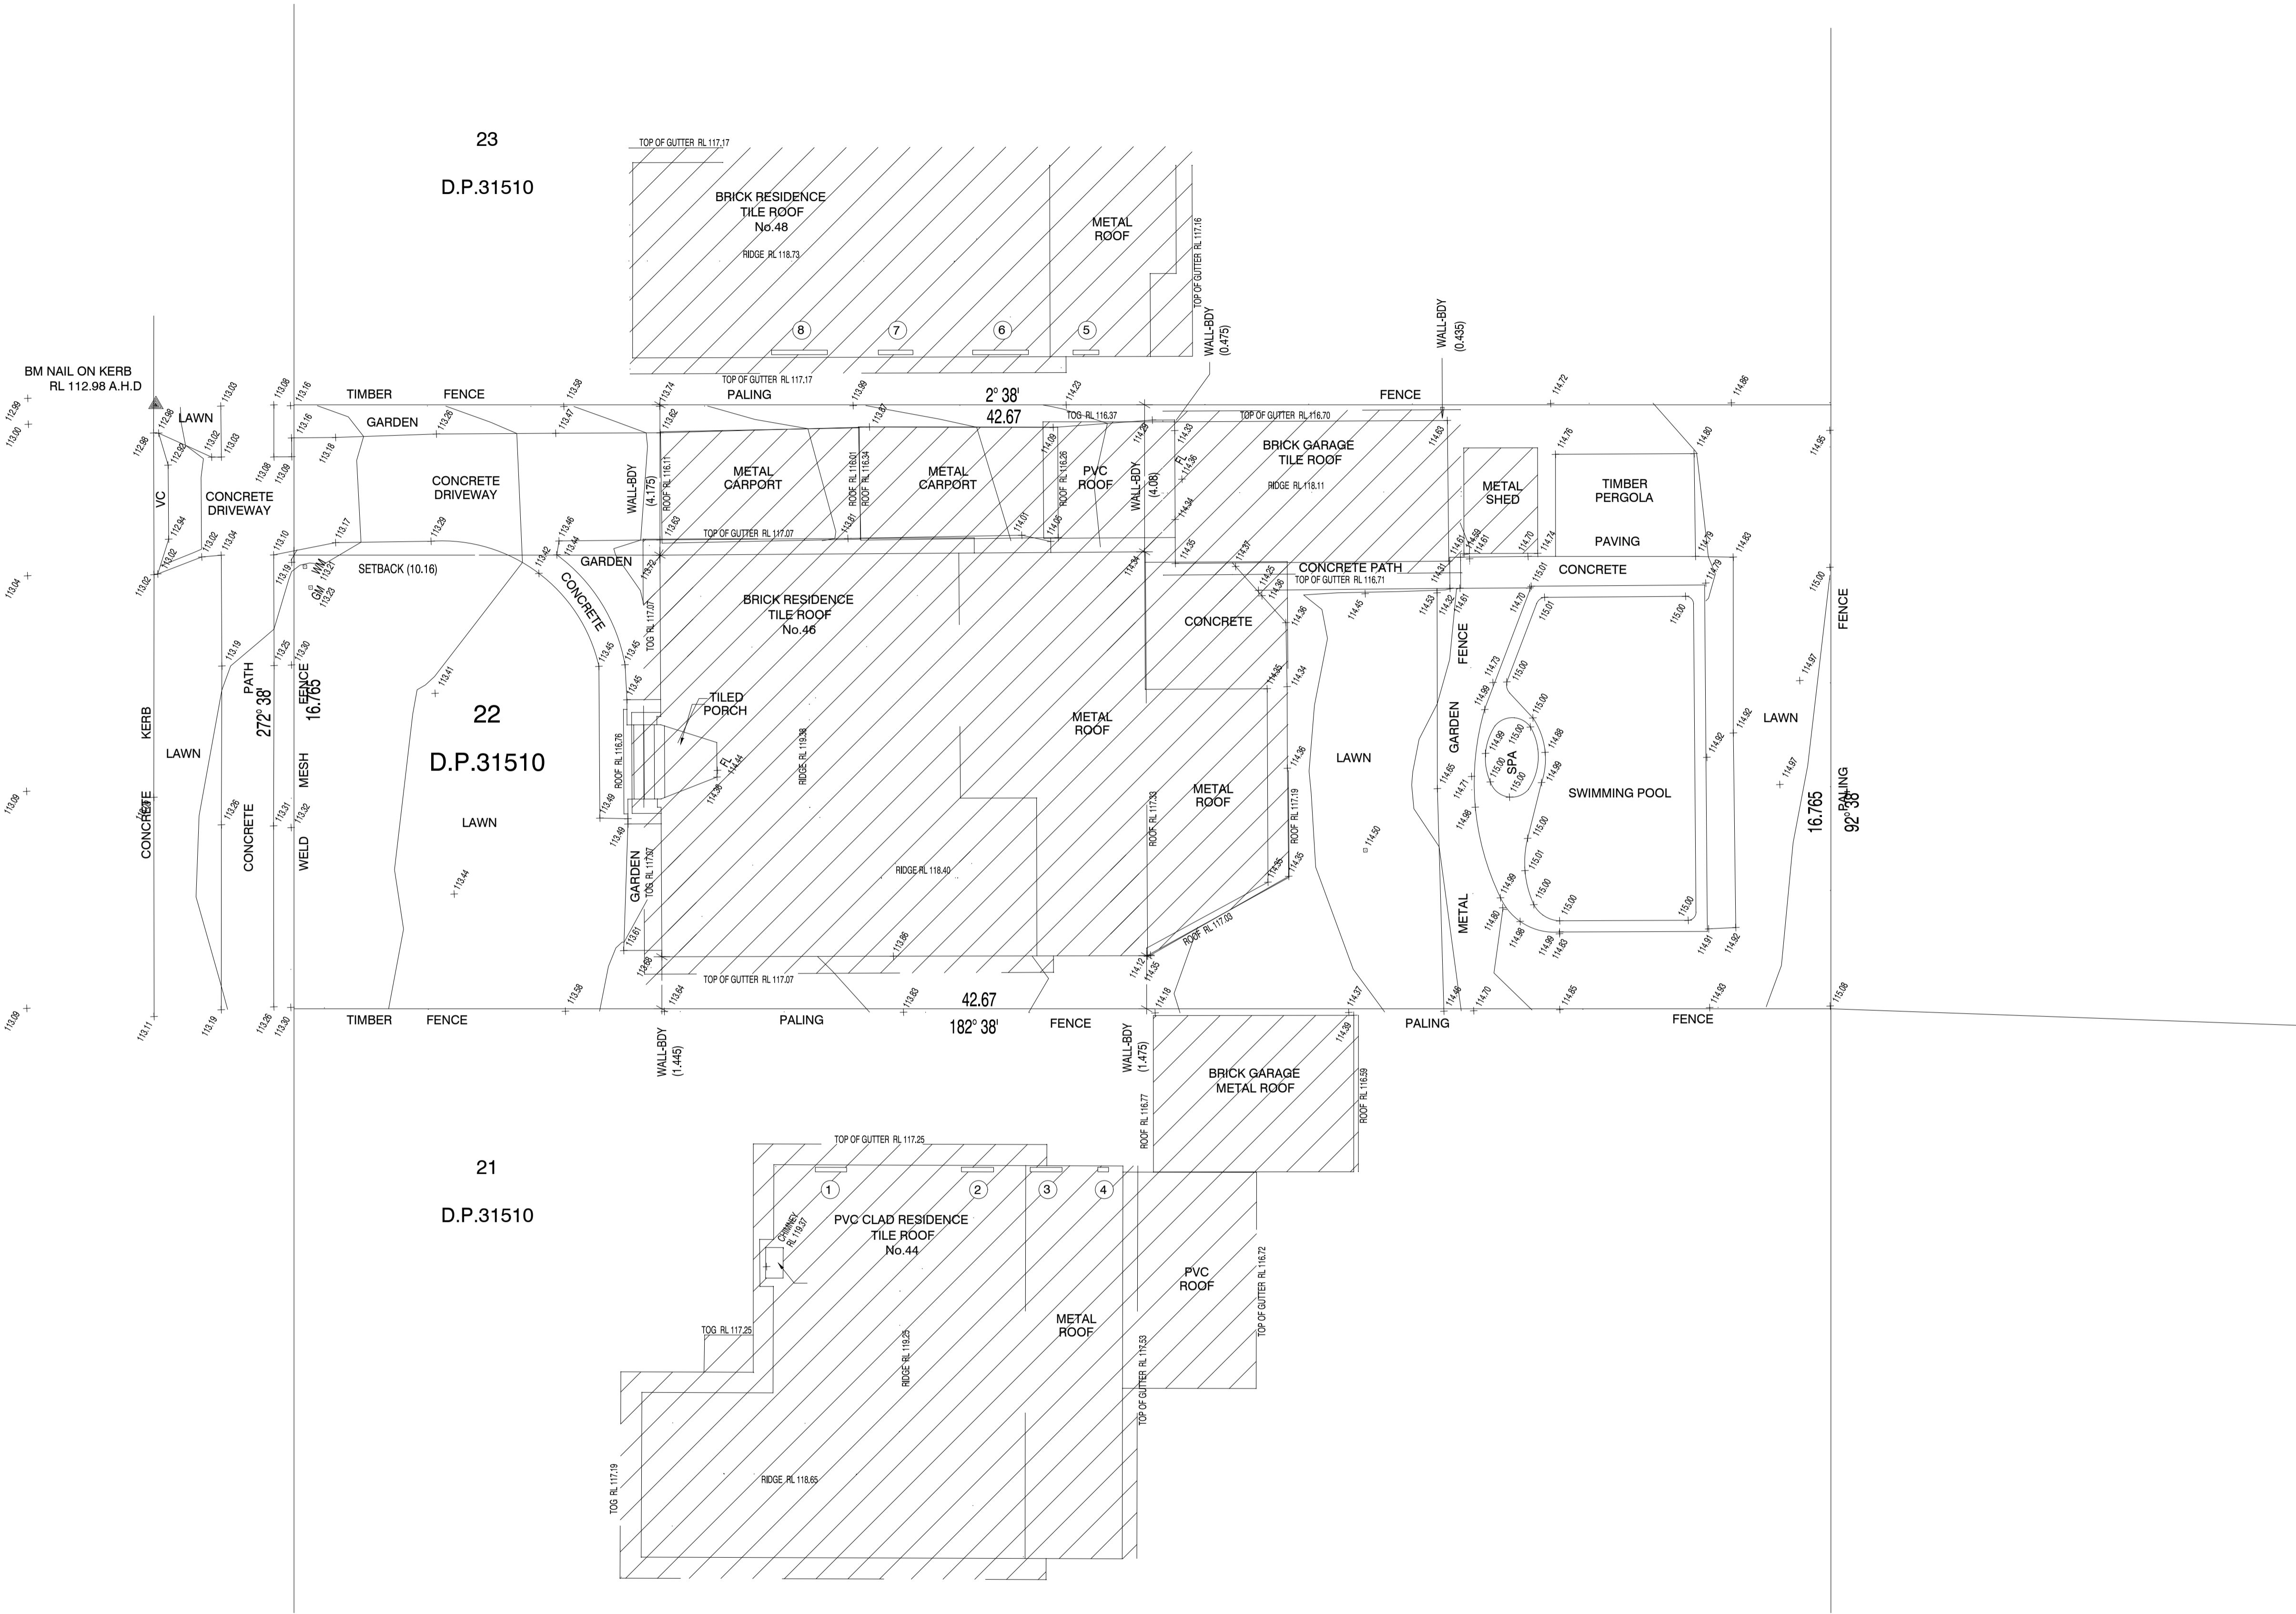

SCHEDULE OF WINDOWS

No.	SILL RL	HEAD RL
1	115.32	117.06
2	115.70	117.07
3	115.64	116.65
4	116.05	116.65
5	115.62	116.58
6	115.62	116.34
7	115.44	116.78
8	115.62	116.32

NOTES

1. THE POSITION OF IMPROVEMENTS TO BOUNDARIES ARE DIAGRAMMATIC ONLY UNLESS STATED. THE LOCATION OF BUILDINGS RELATIVE TO THE BOUNDARIES HAS BEEN DETERMINED AND ARE SHOWN ON THE PLAN.
2. POSITION OF RIDGE LINES ARE DIAGRAMMATIC ONLY (NOT TO SCALE)
3. NO INVESTIGATION OF UNDERGROUND SERVICES HAS BEEN MADE. RELEVANT AUTHORITIES ARE TO BE NOTIFIED PRIOR TO ANY DEVELOPMENT
4. A FIELD SURVEY OF THE BOUNDARIES HAS BEEN CONDUCTED.
5. CONTOURS ARE INDICATIVE OF GROUND FORM ONLY. ONLY SPOT LEVELS SHOULD BE USED FOR CALCULATIONS OF QUANTITIES WITH CAUTION
6. NO INVESTIGATIONS HAVE BEEN MADE OF BUILDING RESTRICTIONS WHICH MAY APPLY TO THIS LAND
7. CONTOUR INTERVAL 0.2m MINOR 1.0m MAJOR
8. ORIGIN OF LEVELS: SSM 38493 RL 113.83 A.H.D.
9. THE SPREAD AND HEIGHT OF TREES SHOWN ARE INDICATIVE ONLY AND CANNOT BE SHOWN ACCURATELY WITHOUT ADDITIONAL DETAILED SURVEY.
10. BEARINGS SHOWN ARE RELATED TO MAGNETIC MERIDIAN



LEGEND

AC	- AIR CONDITIONER	MH	- MANHOLE
DPC	- DAMP PROOF COURSE	PB	- POWER BOX
EBOX	- ELECTRICITY BOX	PC	- PRAM CROSSING
EP	- ELECTRICITY PIT	PP	- POWER POLE
FL	- FLOOR LEVEL	SMH	- SEWER MANHOLE
GM	- GAS METER	SO	- STORMWATER OUTLET
GS	- GAS SERVICE	SV	- STOP VALVE
GP	- GULLY PIT	S/W	- STORMWATER
HW	- HOT WATER HEATER	TEL	- TELECOMMUNICATIONS PIT
HYD	- HYDRANT	VC	- VEHICLE CROSSING
IC	- INSPECTION COVER	WM	- WATER METER
LH	- LAMP HOLE	WS	- WATER SERVICE
LP	- LIGHT POLE		

REFERENCE:
11212/21

11212/21 DETAIL.DWG

REG'D SURVEYOR

STUTCHBURY JAUQUES PTY LTD
LAND SURVEYING CONSULTANTS
P.O. BOX 7249, BROOKVALE NSW 2100

PH: 8976 1600 FAX: 8976 1655 E-MAIL: info@stutchbury.net.au

DATE: 31/05/2021

SCALE: 1:100

DATUM: A.H.D.

SITE AREA: 715.4 m²

SHEET 1 OF 1 SHEETS

CLIENT: SANDRA & PHILLIP BOCK

PROJECT: LEVEL & DETAIL SURVEY
LOT 22 D.P.31510
No.46 ROOSEVELT AVENUE, ALLAMBIE HEIGHTS

LGA: NORTHERN BEACHES