


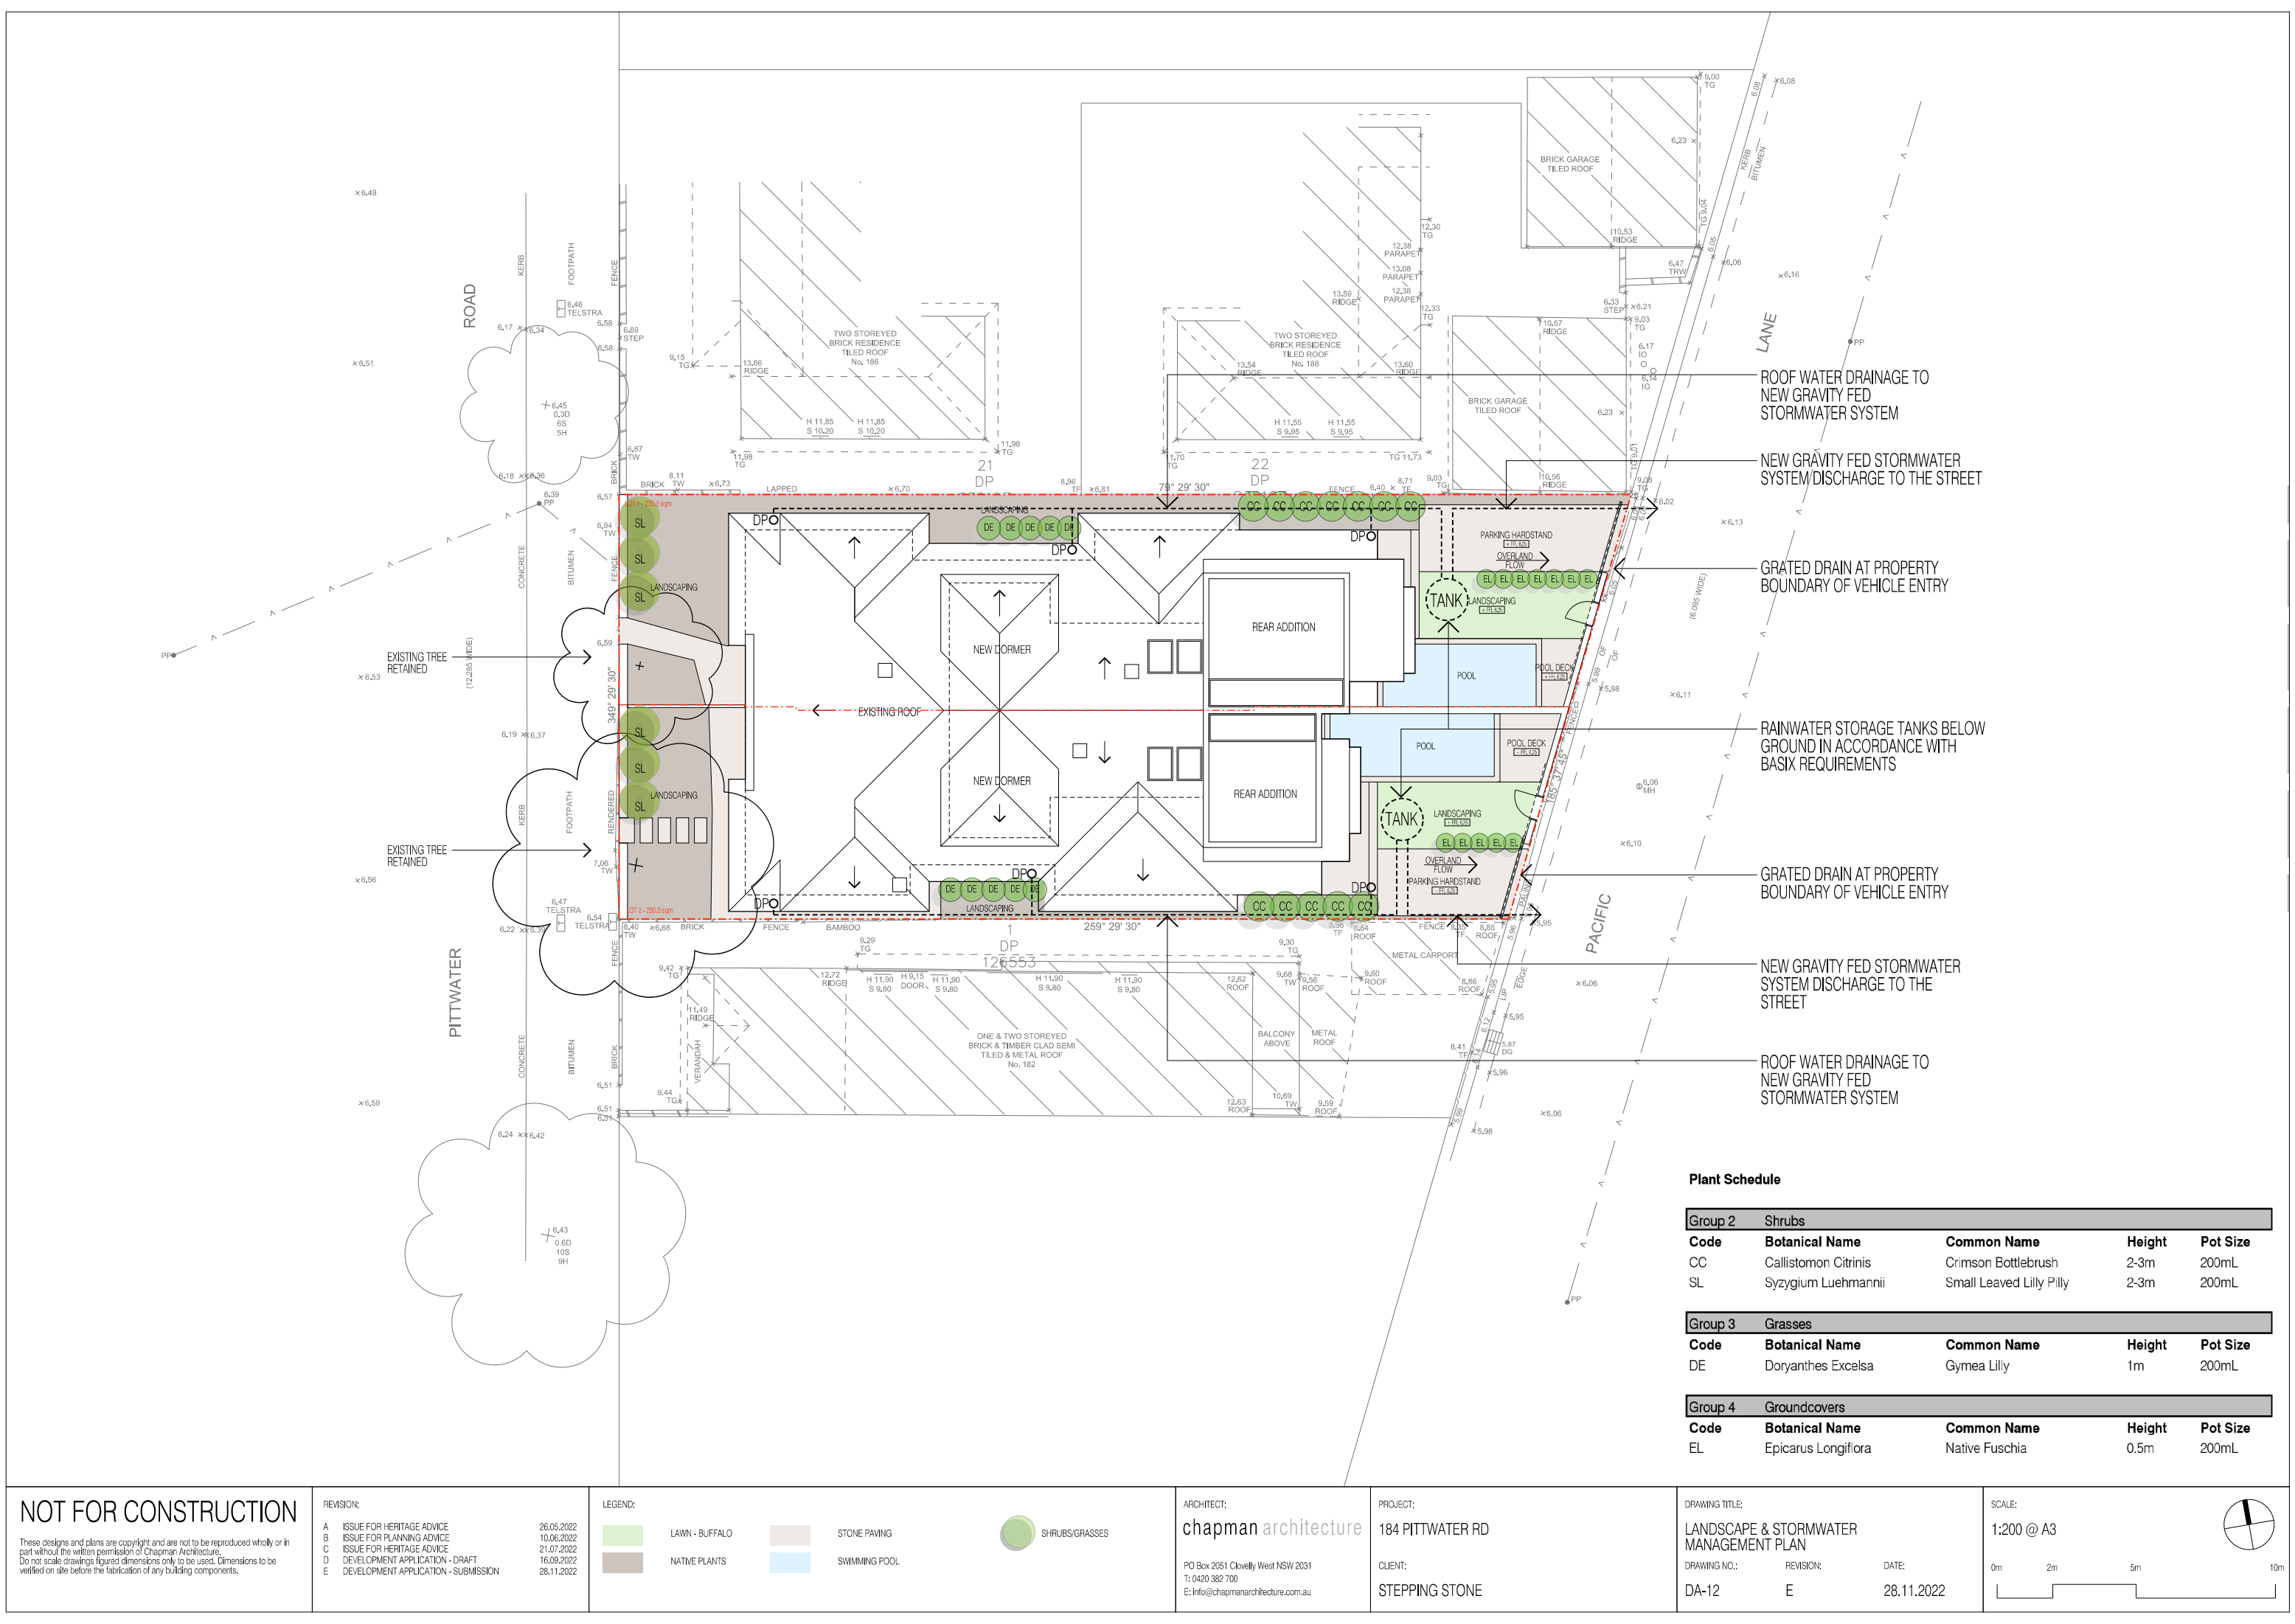

Plant Schedule

Group 2 Shrubs				
Code	Botanical Name	Common Name	Height	Pot Size
CC	Callistemon Citrinis	Crimson Bottlebrush	2-3m	200mL
SL	Syzygium Luehmannii	Small Leaved Lilly Pilly	2-3m	200mL
Group 3 Grasses				
Code	Botanical Name	Common Name	Height	Pot Size
DE	Doryanthes Excelsa	Gymea Lilly	1m	200mL
Group 4 Groundcovers				
Code	Botanical Name	Common Name	Height	Pot Size
EL	Epilobium Longiflorum	Native Fuschia	0.5m	200mL

NOT FOR CONSTRUCTION

These designs and plans are copyright and are not to be reproduced wholly or in part without the written permission of Chapman Architecture. Do not scale drawings figured dimensions only to be used. Dimensions to be verified on site before the fabrication of any building components.

REVISION:		
A	ISSUE FOR HERITAGE ADVICE	26.05.2022
B	ISSUE FOR PLANNING ADVICE	10.06.2022
C	ISSUE FOR HERITAGE ADVICE	21.07.2022
D	DEVELOPMENT APPLICATION - DRAFT	16.09.2022
E	DEVELOPMENT APPLICATION - SUBMISSION	28.11.2022

LEGEND:			
	LAWN - BUFFALO		STONE PAVING
	NATIVE PLANTS		SWIMMING POOL



SHRUBS/GRASSES

ARCHITECT:
chapman architecture
PO Box 2051 Clovelly West NSW 2031
T: 0420 382 700
E: info@chapmanarchitecture.com.au

PROJECT:
184 PITTWATER RD
CLIENT:
STEPPING STONE

DRAWING TITLE:
LANDSCAPE & STORMWATER
MANAGEMENT PLAN
DRAWING NO.: DA-12
REVISION: E
DATE: 28.11.2022

SCALE:
1:200 @ A3
0m 2m 5m 10m