




northern  
beaches  
council

THIS PLAN IS TO BE READ IN  
CONJUNCTION WITH  
THE CONDITIONS OF DEVELOPMENT  
CONSENT


DA2019/1349

DRAWING IS FOR INFORMATION ONLY - NOT FOR CONSTRUCTION


<div>SK INTERIORS</div> <div>C: SARAH KNAPMAN</div> <div>M: 0410 834 513</div> <div>ABN: 89 197 123 218</div> <div>Address: 50 Heathcliff Crescent</div> <div>Balgowlah Heights, NSW 2093</div>	NOTES					<div>SAM COADY AND FLORENCE EPPER</div> <div>2/87 BIRKLEY RD, MANLY</div>	DRAWING TITLE
	1. DO NOT SCALE DRAWINGS. WRITTEN DIMENSIONS GOVERN.						DEMO PLAN
	2. ALL DIMENSIONS ARE IN MILLIMETRES UNLESS NOTED OTHERWISE.						
	3. ALL DIMENSIONS SHALL BE VERIFIED ON SITE BEFORE PROCEEDING WITH THE WORK. ARCHITECT SHALL BE NOTIFIED IN WRITING OF ANY DISCREPANCIES.						
	4. THIS DRAWING MUST BE READ IN CONJUNCTION WITH ALL RELEVANT CONTRACTS, SPECIFICATIONS AND DRAWINGS.						
	C DA DRAWINGS 21.11.2019						STATUS
	B FOR INFORMATION - STRATA 27.08.2019						DA DRAWINGS
	A FOR INFORMATION - STRATA 10.07.2019						SCALE
							1:50 @ A2
	REV DESCRIPTION DATE	REV DESCRIPTION DATE					DRAWING NUMBER
							D-01
							REV
							C

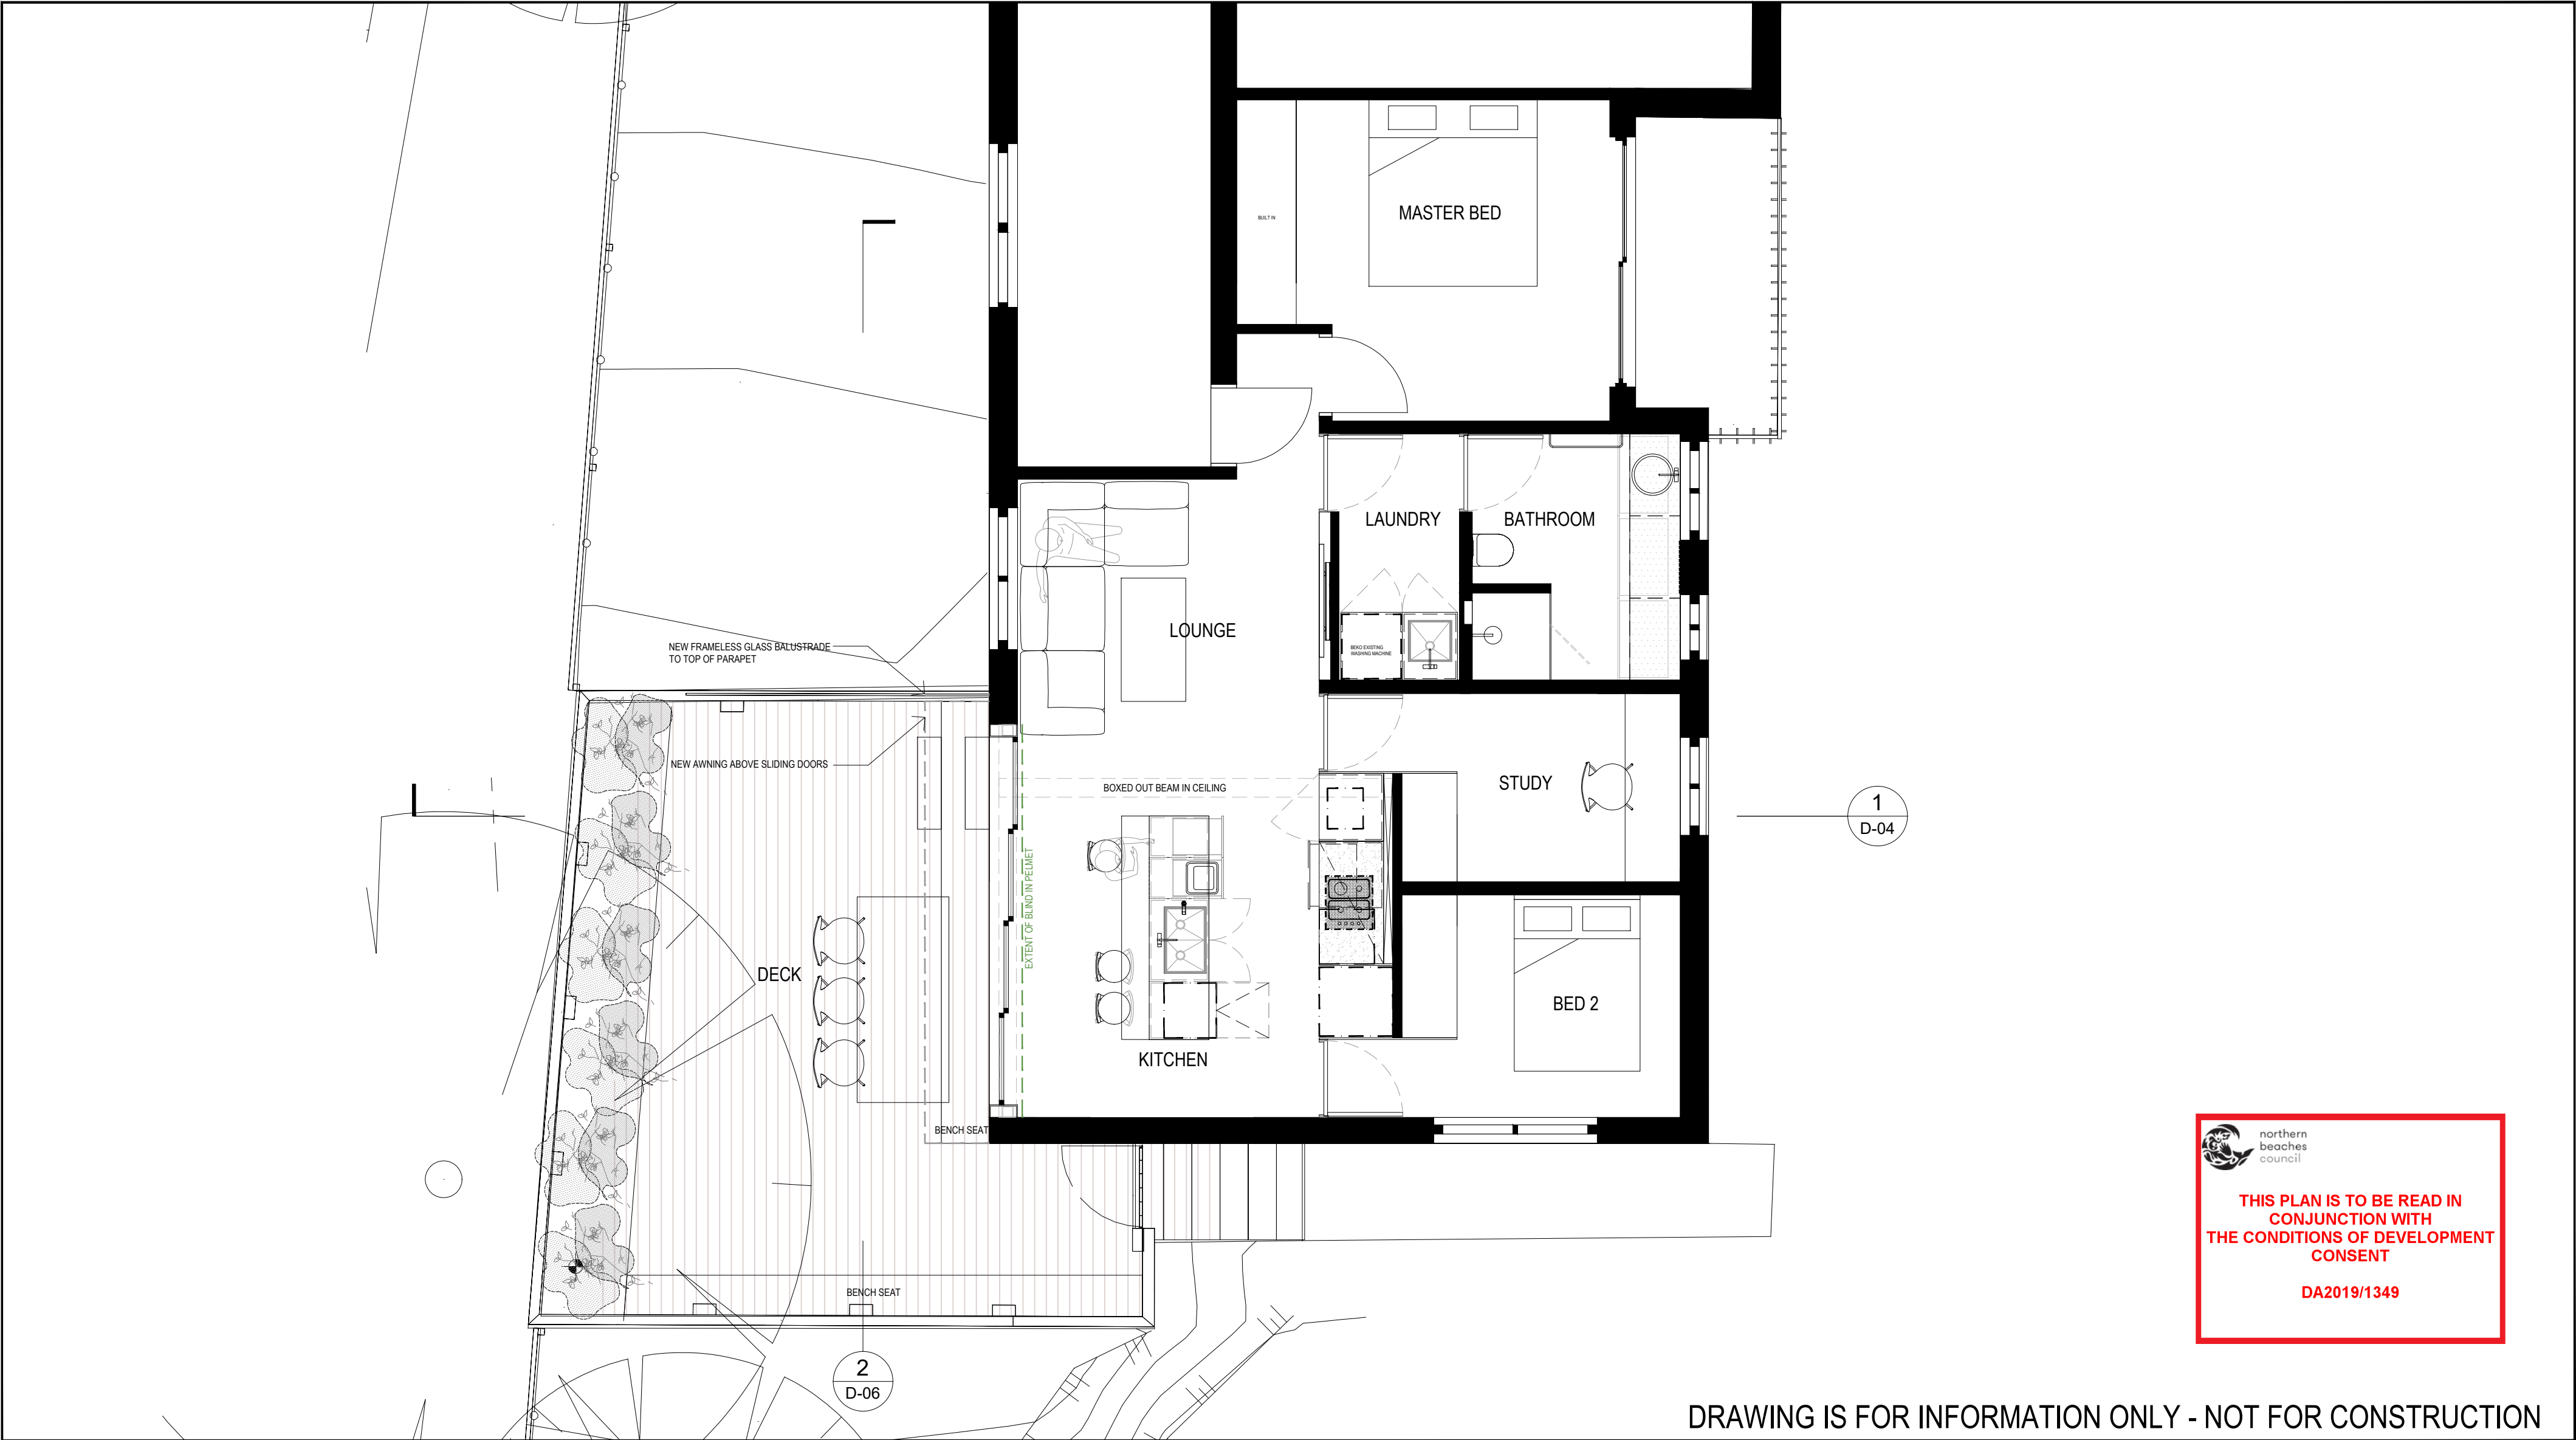

<div>SK INTERIORS</div> <div>C: SARAH KNAPMAN</div> <div>M: 0410 834 513</div> <div>ABN: 89 197 123 218</div> <div>Address: 50 Heathcliff Crescent</div> <div>Balgowlah Heights, NSW 2093</div>	NOTES					<div>SAM COADY AND FLORENCE EPPER</div> <div>2/87 BIRKLEY RD, MANLY</div>	DRAWING TITLE	
	1. DO NOT SCALE DRAWINGS. WRITTEN DIMENSIONS GOVERN.						PROPOSED GA PLAN	
	2. ALL DIMENSIONS ARE IN MILLIMETRES UNLESS NOTED OTHERWISE.							
	3. ALL DIMENSIONS SHALL BE VERIFIED ON SITE BEFORE PROCEEDING WITH THE WORK. ARCHITECT SHALL BE NOTIFIED IN WRITING OF ANY DISCREPANCIES.						STATUS	
	4. THIS DRAWING MUST BE READ IN CONJUNCTION WITH ALL RELEVANT CONTRACTS, SPECIFICATIONS AND DRAWINGS.						DA DRAWINGS	
		C DA DRAWINGS 21.11.2019					SCALE	
		B FOR INFORMATION - STRATA 27.08.2019					1:50 @ A2	
		A FOR INFORMATION - STRATA 10.07.2019					DRAWING NUMBER	
							D-02	
							REV	
							C	

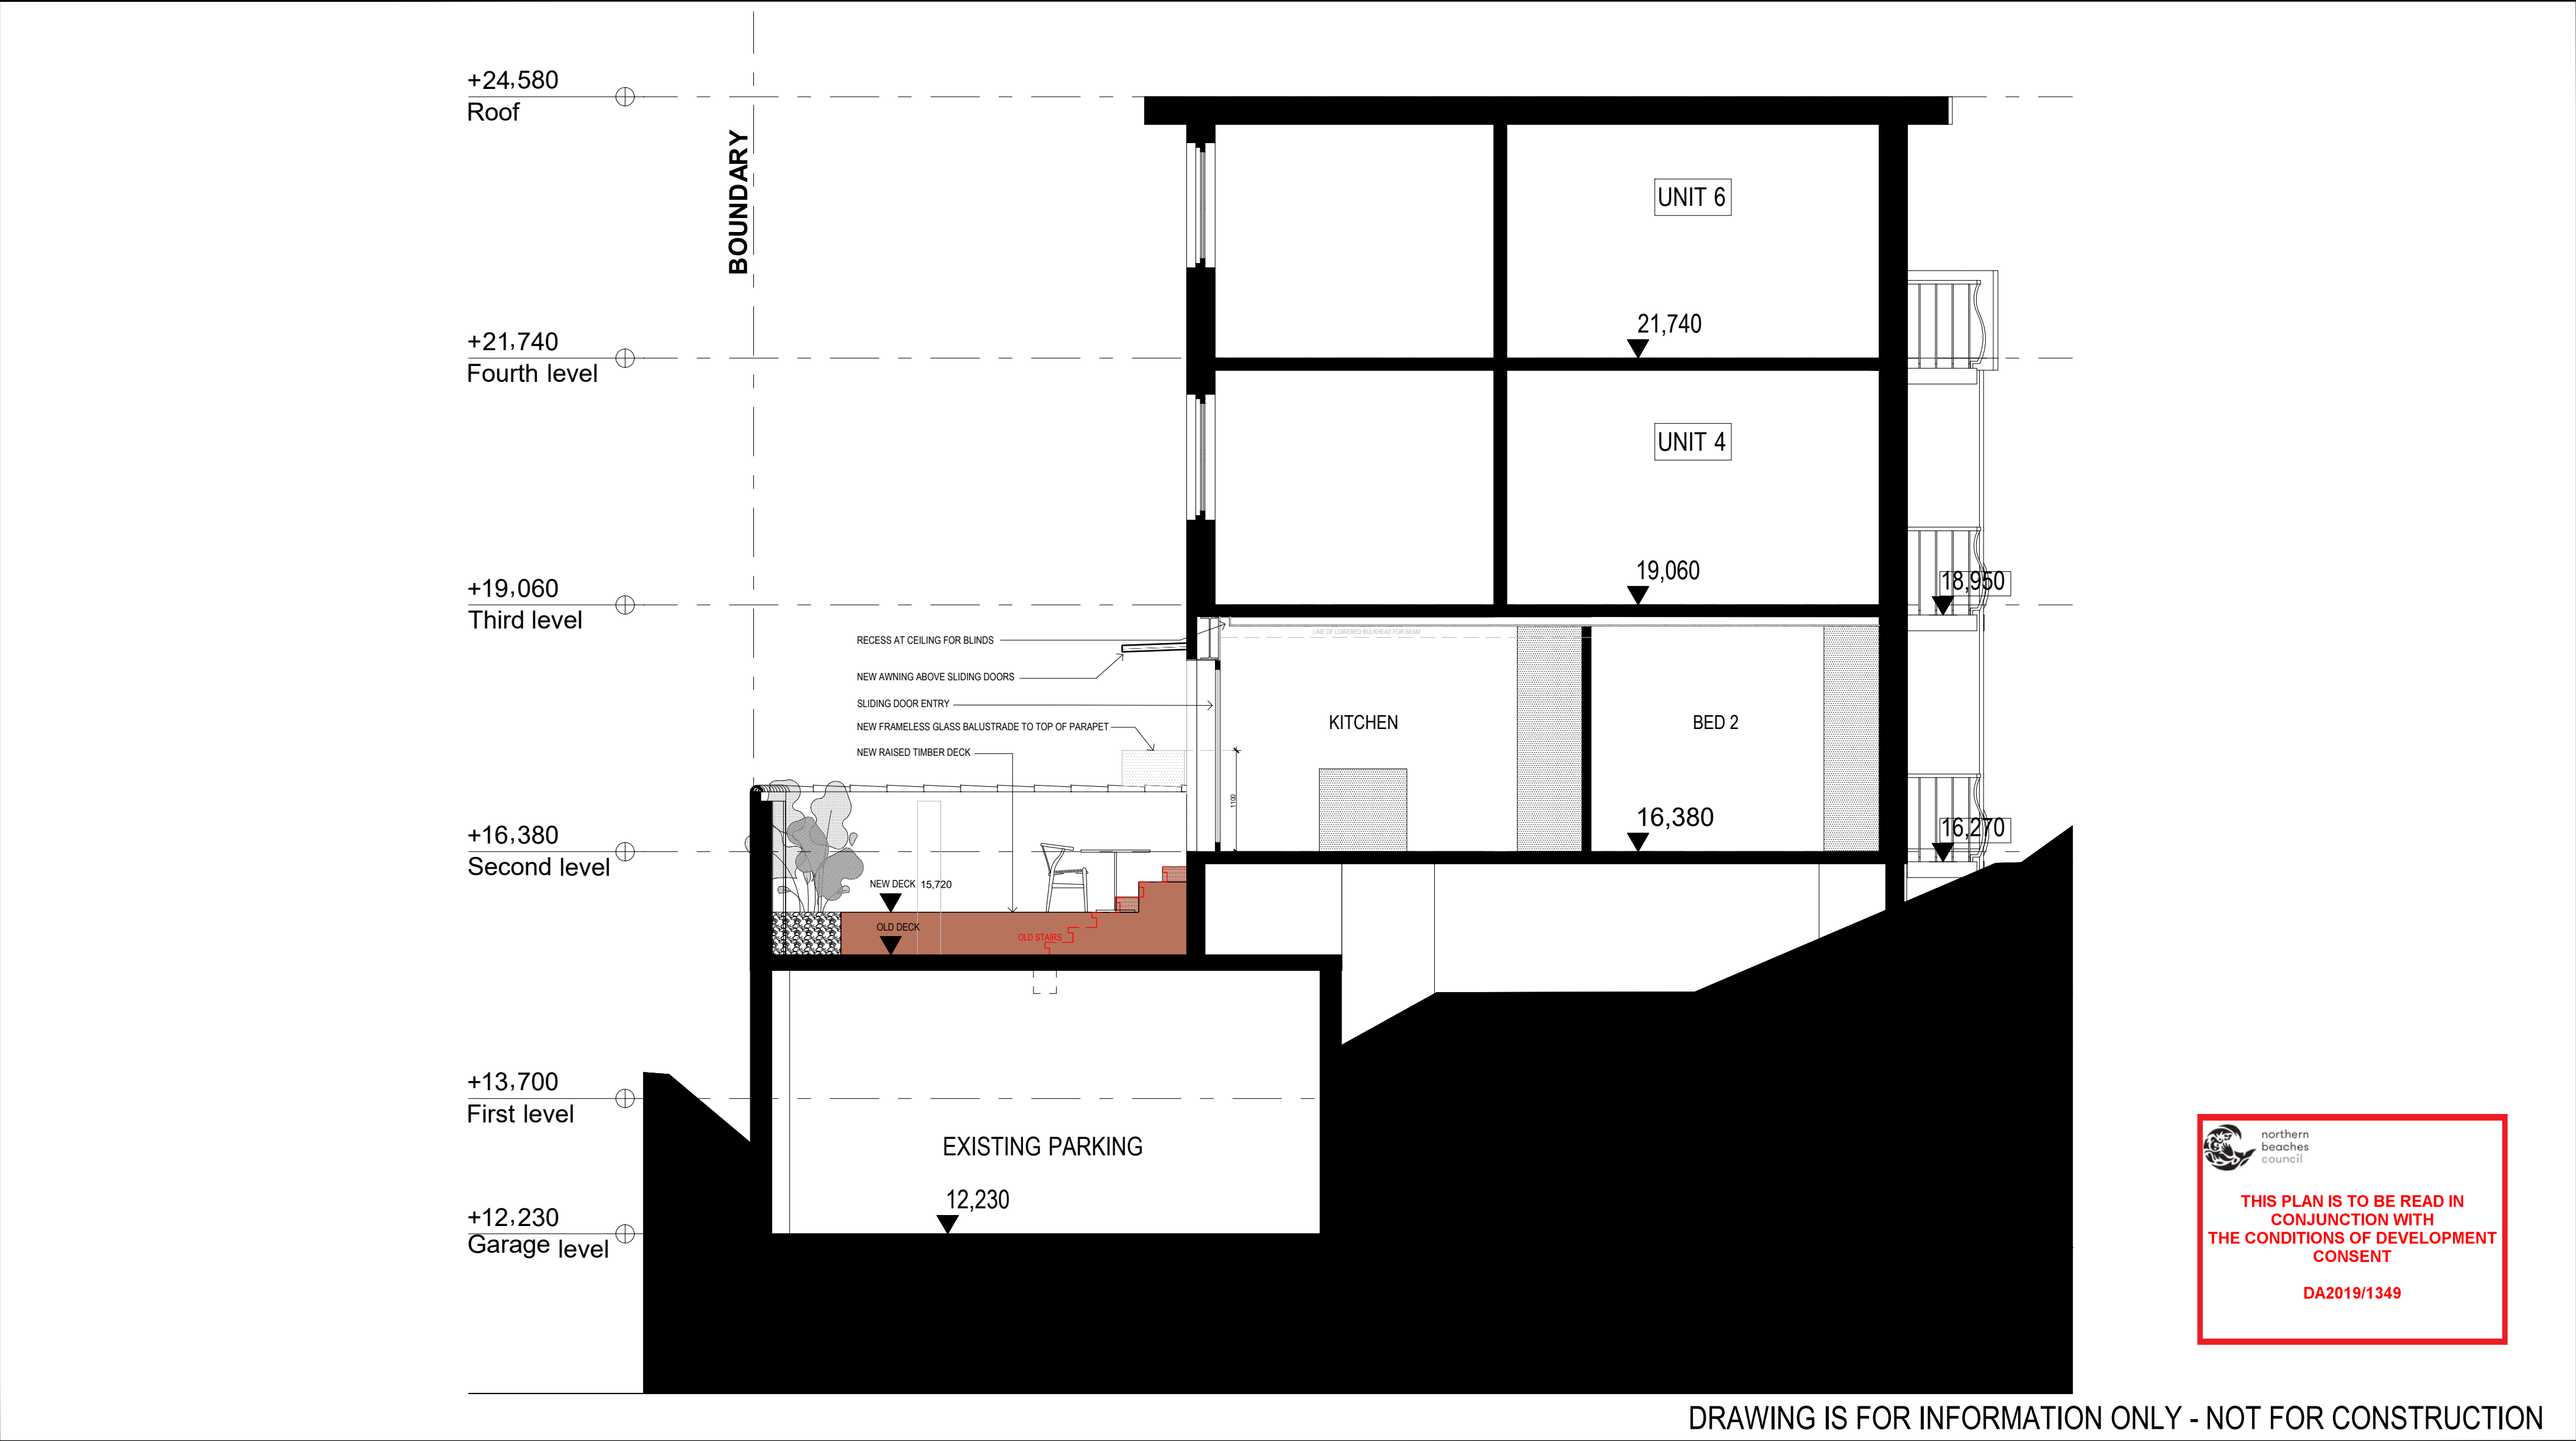

<div>SK INTERIORS</div> <div>C: SARAH KNAPMAN</div> <div>M: 0410 834 513</div> <div>ABN: 89 197 123 218</div> <div>Address: 50 Heathcliff Crescent</div> <div>Balgowlah Heights, NSW 2093</div>	NOTES	
---	-------	--	--	

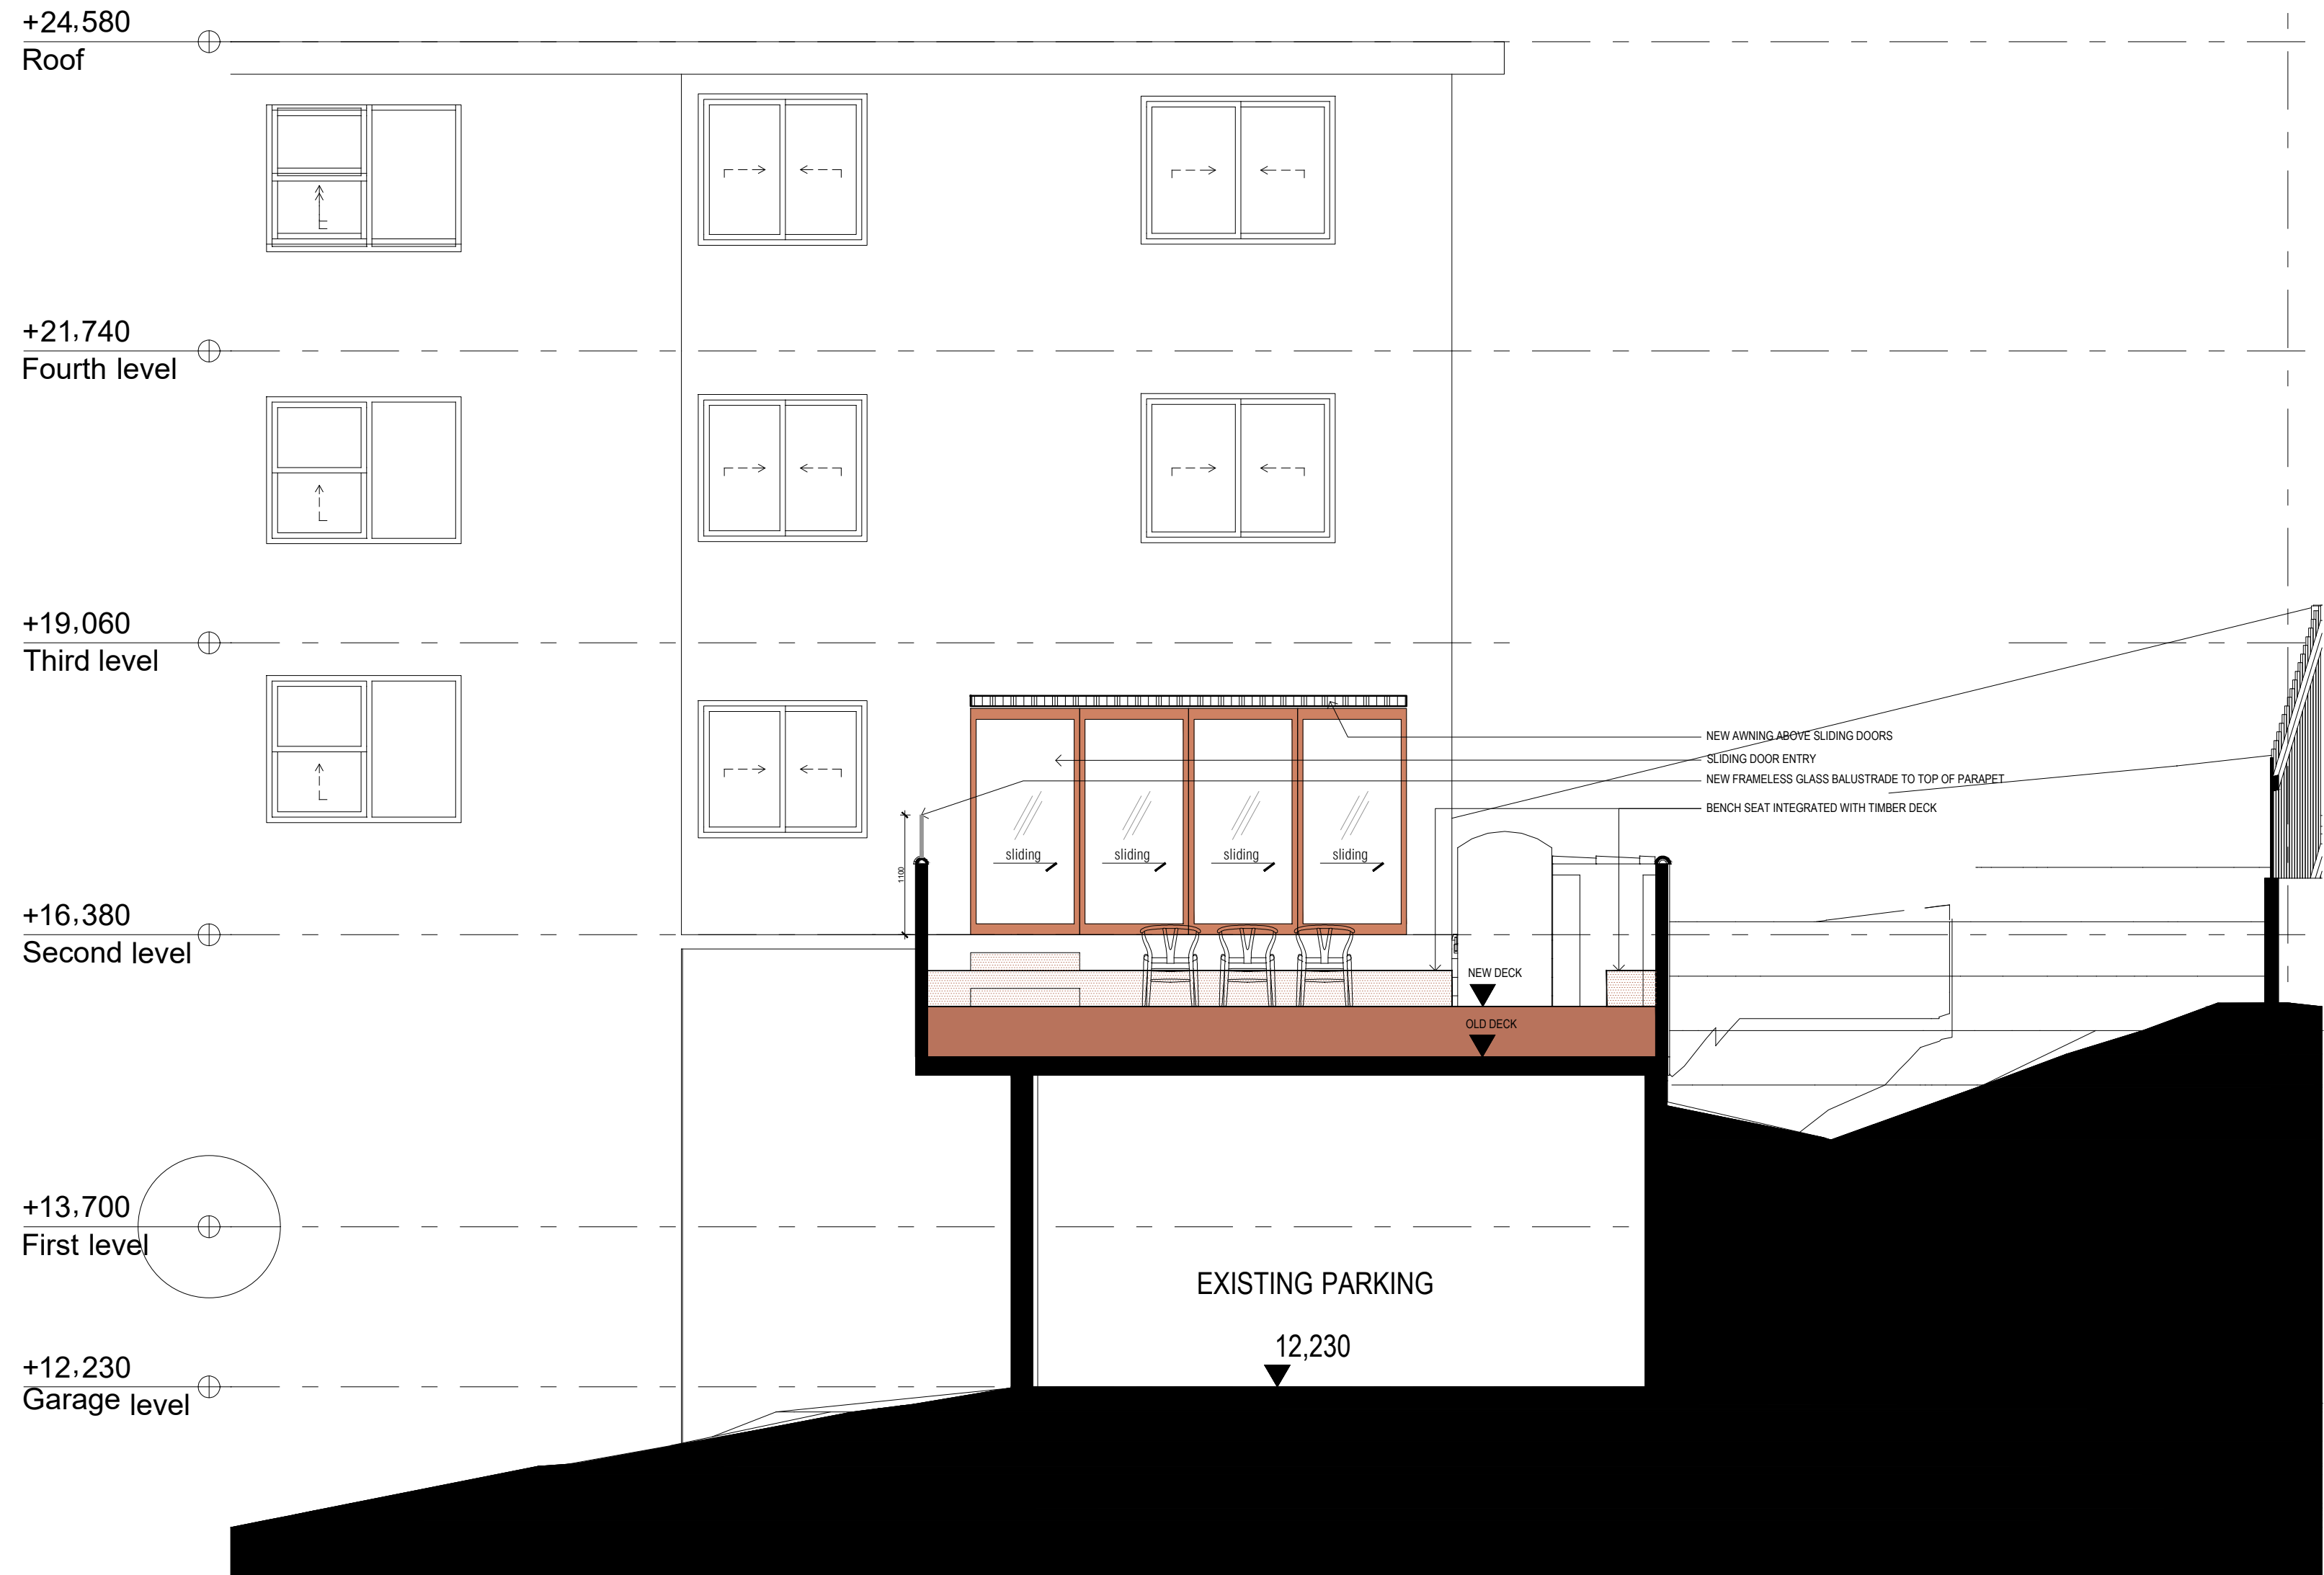

DRAWING IS FOR INFORMATION ONLY - NOT FOR CONSTRUCTION

SK INTERIORS  
C: SARAH KNAPMAN  
M: 0410 834 513  
ABN: 89 197 123 218  
Address: 50 Heathcliff Crescent  
Balgowlah Heights, NSW 2093

NOTES  
1. DO NOT SCALE DRAWINGS. WRITTEN DIMENSIONS GOVERN.  
2. ALL DIMENSIONS ARE IN MILLIMETRES UNLESS NOTED OTHERWISE.  
3. ALL DIMENSIONS SHALL BE VERIFIED ON SITE BEFORE PROCEEDING WITH THE WORK. ARCHITECT SHALL BE NOTIFIED IN WRITING OF ANY DISCREPANCIES.  
4. THIS DRAWING MUST BE READ IN CONJUNCTION WITH ALL RELEVANT CONTRACTS, SPECIFICATIONS AND DRAWINGS.

C	DA DRAWINGS	21.11.2019
B	FOR INFORMATION - STRATA	27.08.2019
A	FOR INFORMATION - STRATA	10.07.2019

REV	DESCRIPTION	DATE	REV	DESCRIPTION	DATE
-----	-------------	------	-----	-------------	------

SAM COADY AND FLORENCE EPPER  
2/87 BIRKLEY RD, MANLY

DRAWING TITLE  
**PROPOSED SECTION 02**

STATUS  
**DA DRAWINGS**

SCALE  
**1:50 @ A2**

DRAWING NUMBER  
**D-06**

REV  
**C**