



- LEGEND**
- COUNCIL RECLAIMED CREEK CORRIDOR ZONE
  - 25 METRE LANDSCAPED BUFFER ZONE
  - PROPOSED BUILDINGS - SUBJECT SITE
  - EXISTING NEIGHBOURING BUILDINGS

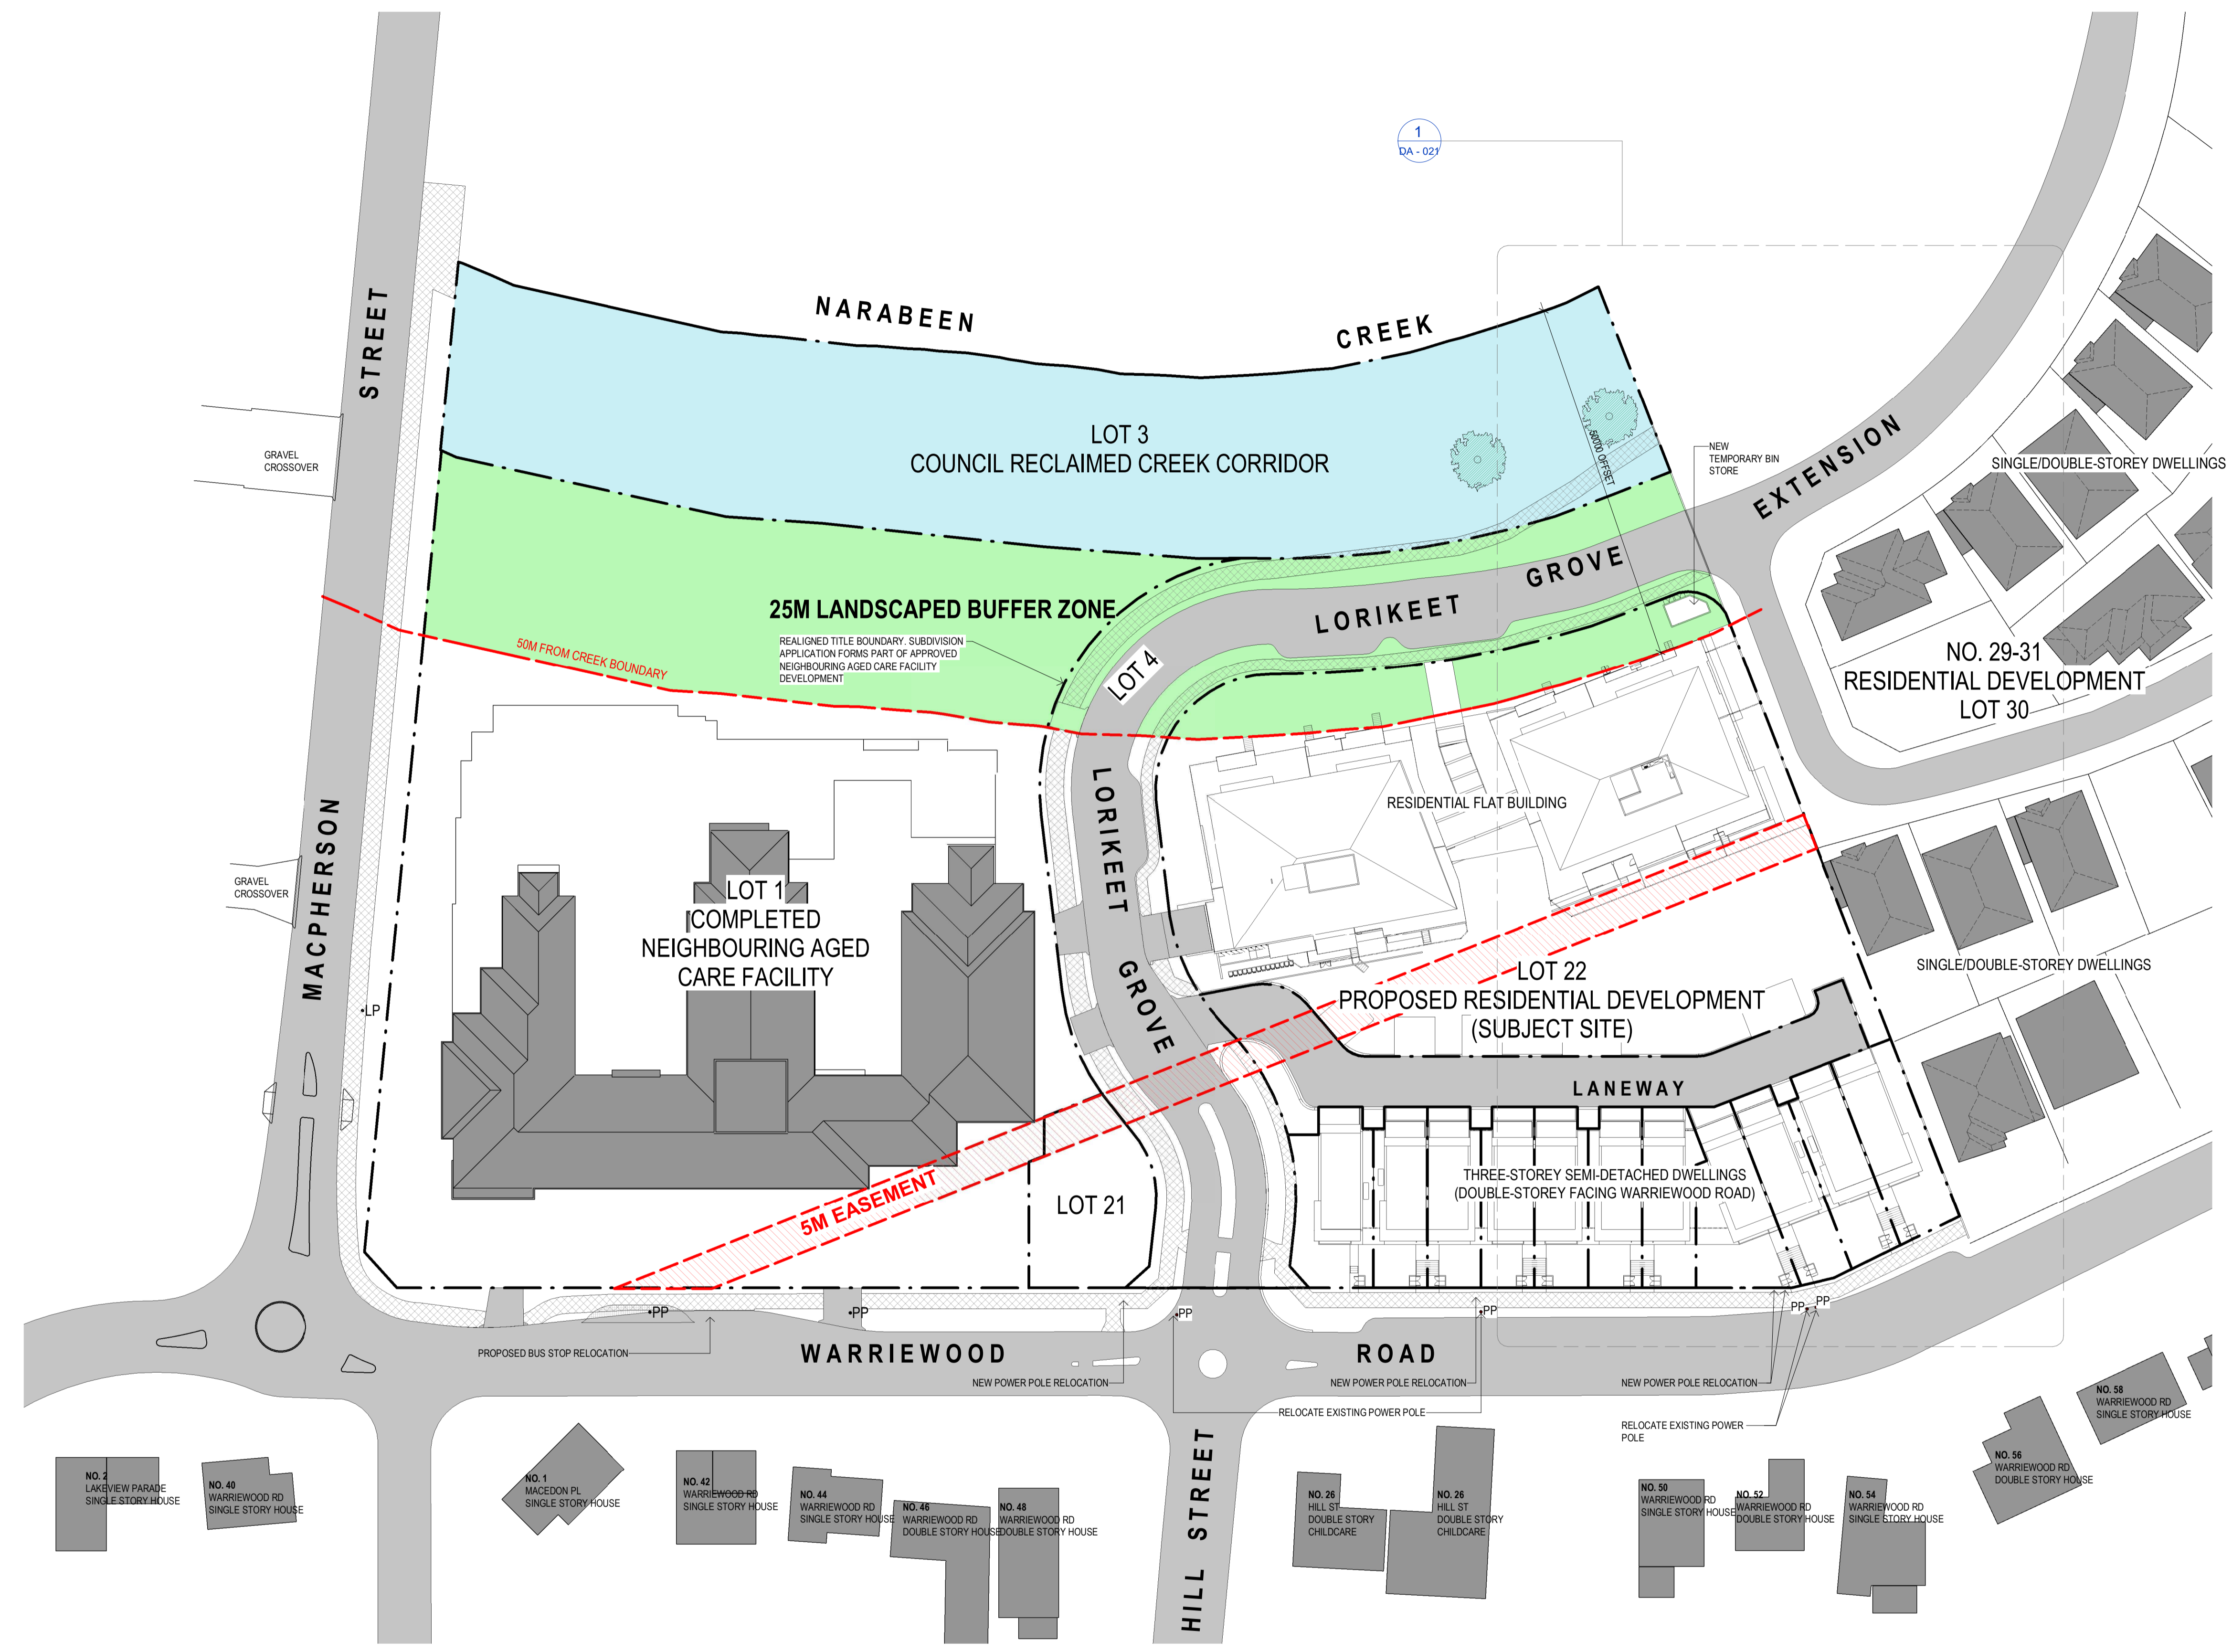

**NOTE:**  
 THIS PLAN IS TO BE READ IN CONJUNCTION WITH THE 'DRAFT PLAN OF SUBDIVISION SUBJECT TO FINAL SURVEY' PREPARED FOR APPROVED DEVELOPMENT CONSENT N0611/16 RELATING TO THE DEVELOPMENT OF THE RESIDUAL SUPER LOT (LOT 2).

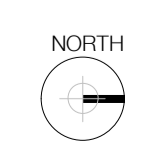

PLAN DATE: 05/28/2020 10:00 AM  
DRAWING NO: NP-002



NORTH BOUNDARY ELEVATION PRESENTATION



WEST BOUNDARY ELEVATION PRESENTATION



SOUTH BOUNDARY ELEVATION PRESENTATION



EAST BOUNDARY ELEVATION - WARRIEWOOD ROAD PRESENTATION

