


NOTES

1. THE TITLE BOUNDARIES SHOWN HEREON HAVE BEEN LOCATED BY PLAN DIMENSIONS ONLY FROM D.P 1134642
2. NO SURVEY FOR DEFINITION OF BOUNDARIES HAS BEEN CARRIED OUT. RELATIONSHIP OF IMPROVEMENTS AND DETAIL TO BOUNDARIES IS DIAGRAMMATIC AND IF CRITICAL SHOULD BE CONFIRMED BY A FURTHER BOUNDARY SURVEY.
3. SERVICES SHOWN HEREON HAVE BEEN LOCATED BY FIELD SURVEY ONLY. PRIOR TO ANY DEMOLITION, EXCAVATION OR CONSTRUCTION ON SITE THE RELEVANT AUTHORITY SHOULD BE CONTACTED FOR POSSIBLE LOCATION OF FUTURE UNDERGROUND SERVICES AND DETAILED LOCATIONS OF ALL SERVICES.
4. THE LEVEL DATUM OF THE SURVEY IS A.H.D. WITH THE ORIGIN OF LEVELS BEING PM 793 WITH A VALUE OF 5.724 (AHD).
5. THE DATA CONTAINED IN THIS CAD DRAWING AND FILE HAS BEEN OBTAINED BY STANDARD TECHNIQUES FOR DETAIL AND TOPOGRAPHIC SURVEYS. THE DATA IS FOR ILLUSTRATIVE PURPOSES AND IS NOT TO BE MEASURED WITHIN THE MODEL FOR STRUCTURAL PURPOSES OR CRITICAL DESIGN.

No. 1
TWO STOREY
STONE DWELLING

LOT 2
DP 1134642

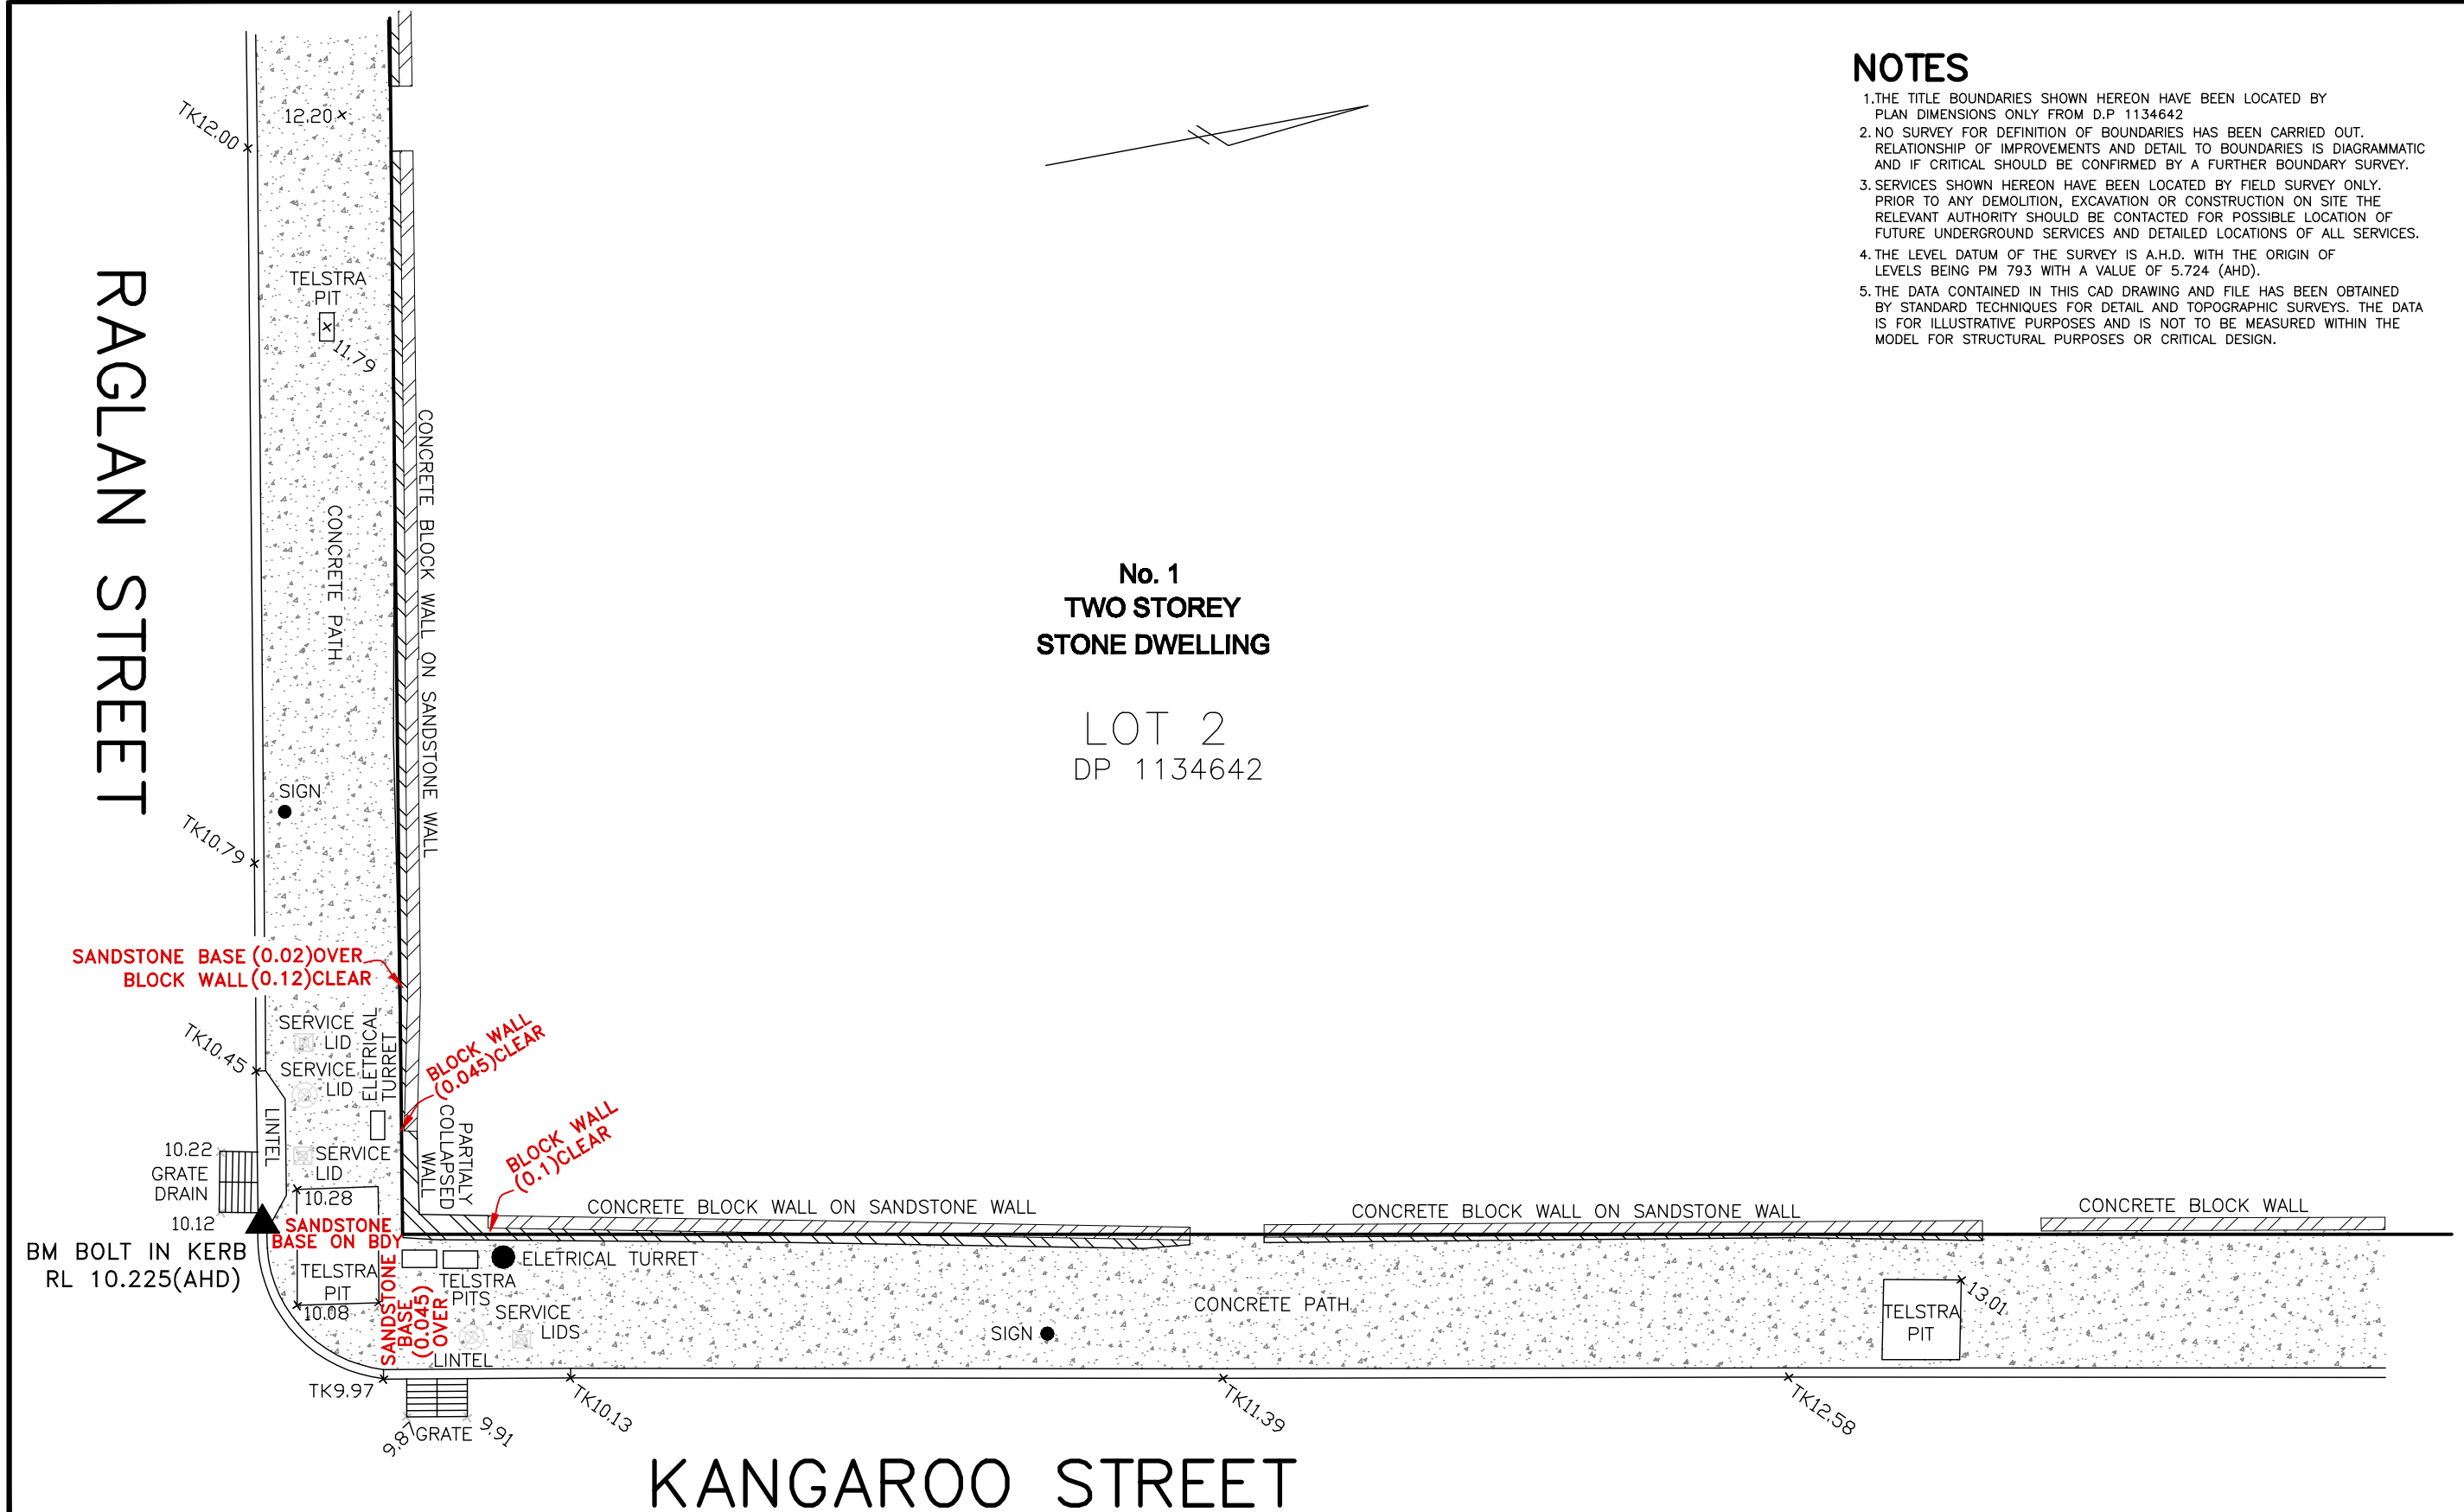

A3 SHEET

0 1 2 5m
SCALE 1:100@A3

© COPYRIGHT: Information contained within this drawing and related documents are the copyright of Cooper & Richards Surveyors Pty Ltd. Unauthorised copying of part or whole of the document/s is a breach of this copyright.

ISSUE	AMENDMENT	DRAWN	DATE

COOPER & RICHARDS
SURVEYORS
& DEVELOPMENT CONSULTANTS

P.O. BOX 508, SUTHERLAND
PH. 9521 5622 FAX 9545 3764
email: cooric@bigpond.com

PWS BUILDING CONSULTANCY

No. 1 KANGAROO STREET, MANLY
LOT 2 IN DP 1134642

**SURVEY OF SAND STONE WALL
AND SURROUNDS**

SCALE: 1:100 DATUM: AHD DATE: 09/04/20

FILE: 22004091/1

SURVEY CH
DRAWN: CH
CHECKED: SG
DRAWING No.
22004091.1

ISSUE
A

SHEET 1 OF 1