


REV B:
STREET TREES ADDED TO SOMERVILLE PLACE.

REV C:
GENERAL REVISIONS TO LANDSCAPING TO SUIT
REVISED PLANTERBED EXTENT AND FUTURE ROAD
WIDENING BOUNDARY.

REV E:
REVISIONS TO SOMERVILLE PLACE -
STREET TREES & PLANTERS DELETED.
SMALL PLANTER ADDED TO
SOMERVILLE PLACE FOOTPATH.
PLANTERS ADDED TO RESIDENTIAL ENTRY.

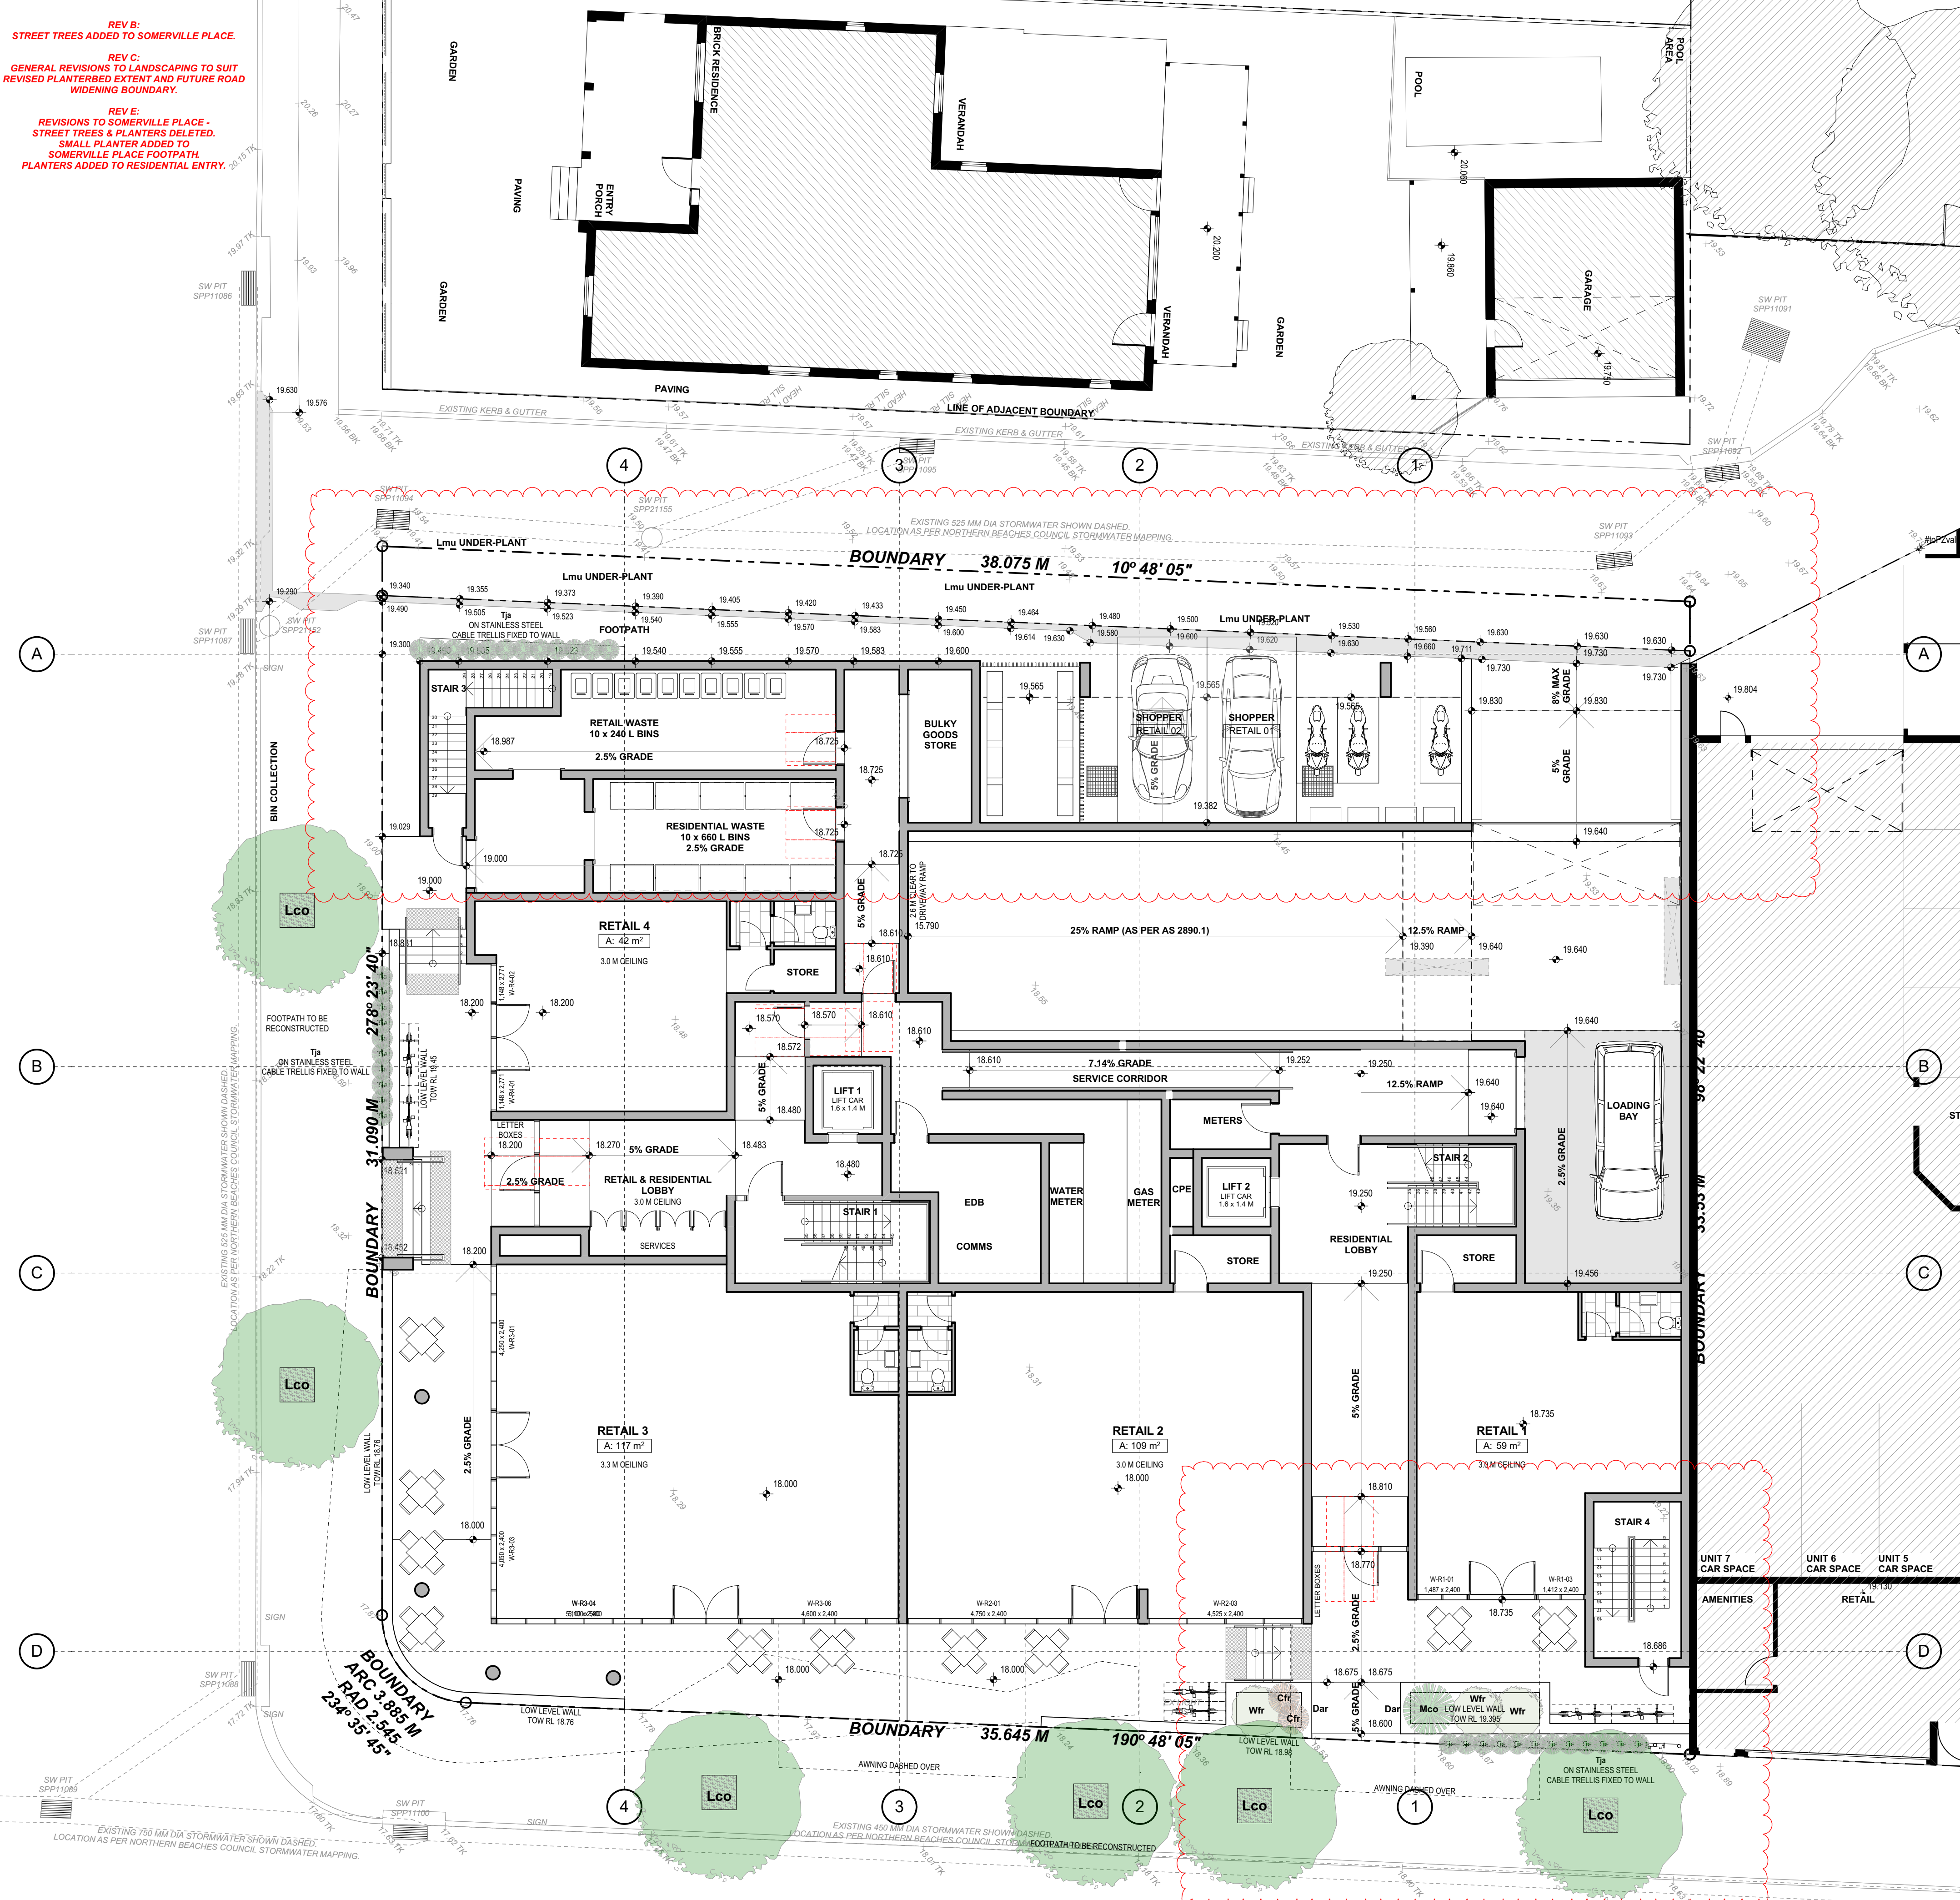

Key	Botanical name	Common name	Mature size (h x w) m	Pot size
Trees				
Eeu	Elaeocarpus eumundi	Bush Quandong	8m (h) x 4m (w)	400 mm
Lco	Lophostemon confertus	Brush Box	10m (h) x 6m (w)	400 mm
Hfo	Howea Forsteriana	Kentia Palm	8m (h) x 4m (w)	400 mm

Screen shrubs				
Sau	Syzigium australe "Elegance" PBR	Compact Lillypilly	2m (h) X 1.5m (w)	400 mm
Sca	Syzigium Luehmannii x Wilsonii	Lilly Pilly Cascade	2m (h) X 1.5m (w)	400 mm
Bmi	Buxus microphylla japonica	Korean Box	2m (h) X 1m (w)	300 mm

Small shrubs				
Ani	Asplenium nidus	Birds nest fern	1m (h) x 1.5m (w)	300 mm
Cfr	Cordyline fruticosa 'Rubra'	Cordyline "Rubra"	2 m (h) x 0.7 m (w)	400 mm
Lmu	Liriope muscari "Evergreen Giant"	Giant turf lily	0.5m (w) x 0.5m (h)	140 mm
Mco	Macrozamia communis	Burrawang palm	1.5m (h) x 1.5m (w)	300 mm
Wfr	Westringia fruticosa	Coast rosemary	1.5m (h) x 1.5m (w)	300 mm

Ground covers				
Tja	Trachelospermum jasminoides	Star Jasmine	4m (h) x 3m (w)	140 mm

Succulents				
Cgl	Carpobrotus glaucescens	Pig face	0.2m (h) x 1m (w)	140 mm
Dar	Dichondra argentea	Silver falls dichondra	0.1m (h) x 1.8m (w)	140 mm
Dre	Dichondra repens "Emerald Falls"	Emerald falls dichondra	0.1m (h) x 1.8m (w)	140 mm

Mulch and edging				
CPM	Cypress pine mulch			


TREES



Lco - Brush Box



Hfo - Kentia Palm

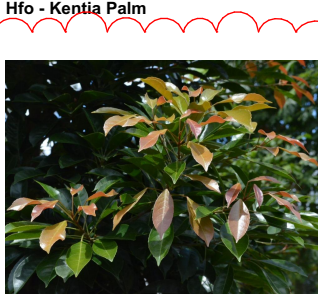

Eeu - Bush Quandong

SCREEN SHRUBS



Sau - Compact Lillypilly



Sca - Syzigium Cascade


SMALL SHRUBS



Mco - Burrawang Palm



Wfr - Coast Rosemary

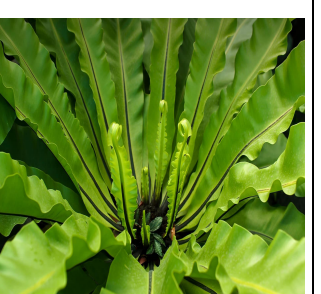

Ani - Birds Nest Fern




Cfr - Cordyline Rubra

GROUND COVERS



Lmu - Giant Turf Lily

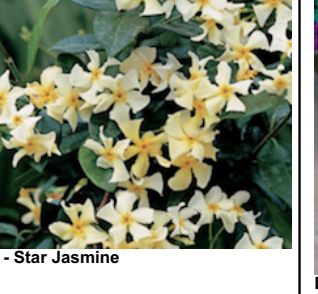

Tja - Star Jasmine

SUCCULENTS



Cgl - Pig Face



Dar - Silver Falls Dichondra



Dre - Emerald Falls Dichondra

REV B:
STREET TREES ADDED TO SOMERVILLE PLACE.

REV C:
GENERAL REVISIONS TO LANDSCAPING TO SUIT
REVISED PLANTERBED EXTENT AND FUTURE ROAD
WIDENING BOUNDARY.

REV E:
LENGTH & WIDTH OF LANDSCAPED LIGHTWELLS
INCREASED.
PLANTERS INCREASED TO SUIT.



Key	Botanical name	Common name	Mature size (h x w)m	Pot size
Trees				
Eeu	Elaeocarpus eumundi	Bush Quandong	8m (h) x 4m (w)	400 mm
Lco	Lophostemon confertus	Brush Box	10m (h) x 6m (w)	400 mm
Hfo	Howea Forsteriana	Kentia Palm	8m (h) x 4m (w)	400 mm

Screen shrubs				
Sau	Syzgium australe "Elegance" PBR	Compact Lillypilly	2m (h) X 1.5m (w)	400 mm
Sca	Syzgium Luehmannii x Wilsonii	Lilly Pilly Cascade	2m (h) x 1.5m (w)	400 mm
Bmi	Buxus microphylla japonica	Korean Box	2m (h) X 1m (w)	300 mm

Small shrubs				
Ani	Asplenium nidus	Birds nest fern	1m (h) x 1.5m (w)	300 mm
Cfr	Cordyline fruticosa "Rubra"	Cordyline "Rubra"	2m (h) x 0.7 m (w)	400 mm
Lmu	Liriope muscari "Evergreen Giant"	Giant turf lily	0.5m (w) x 0.5m (h)	140 mm
Mco	Macrozamia communis	Burrawang palm	1.5m (h) x 1.5m (w)	300 mm
Wfr	Westringia fruticosa	Coast rosemary	1.5m (h) x 1.5m (w)	300 mm

Ground covers				
Tja	Trachelospermum jasminoides	Star Jasmine	4m (h) x 3m (w)	140 mm

Succulents				
Cgl	Carpobrotus glaucescens	Pig face	0.2m (h) x 1m (w)	140 mm
Dar	Dichondra argentea	Silver falls dichondra	0.1m (h) x 1.8m (w)	140 mm
Dre	Dichondra repens "Emerald Falls"	Emerald falls dichondra	0.1m (h) x 1.8m (w)	140 mm

Mulch and edging				
CPM	Cypress pine mulch			

TREES



Lco - Brush Box



Hfo - Kentia Palm



Eeu - Bush Quandong

SCREEN SHRUBS



Sau - Compact Lillypilly



Sca - Syzgium Cascade


SMALL SHRUBS



Mco - Burrawang Palm



Wfr - Coast Rosemary

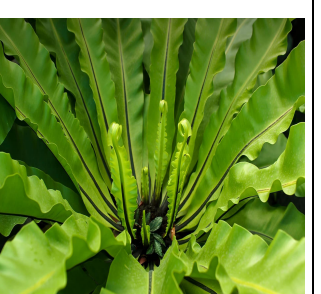

Ani - Birds Nest Fern




Cfr - Cordyline Rubra

GROUND COVERS



Lmu - Giant Turf Lily

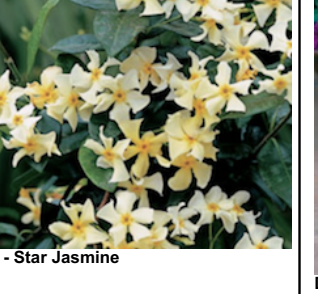

Tja - Star Jasmine

SUCCULENTS



Cgl - Pig Face



Dar - Silver Falls Dichondra




Dre - Emerald Falls Dichondra

REV B:
STREET TREES ADDED TO SOMERVILLE PLACE.

REV C:
GENERAL REVISIONS TO LANDSCAPING TO SUIT
REVISED PLANTERBED EXTENT AND FUTURE ROAD
WIDENING BOUNDARY.

REV E:
EXTENT OF PERIMETER PLANTER REVISED.
LANDSCAPING REVISED TO SUIT.

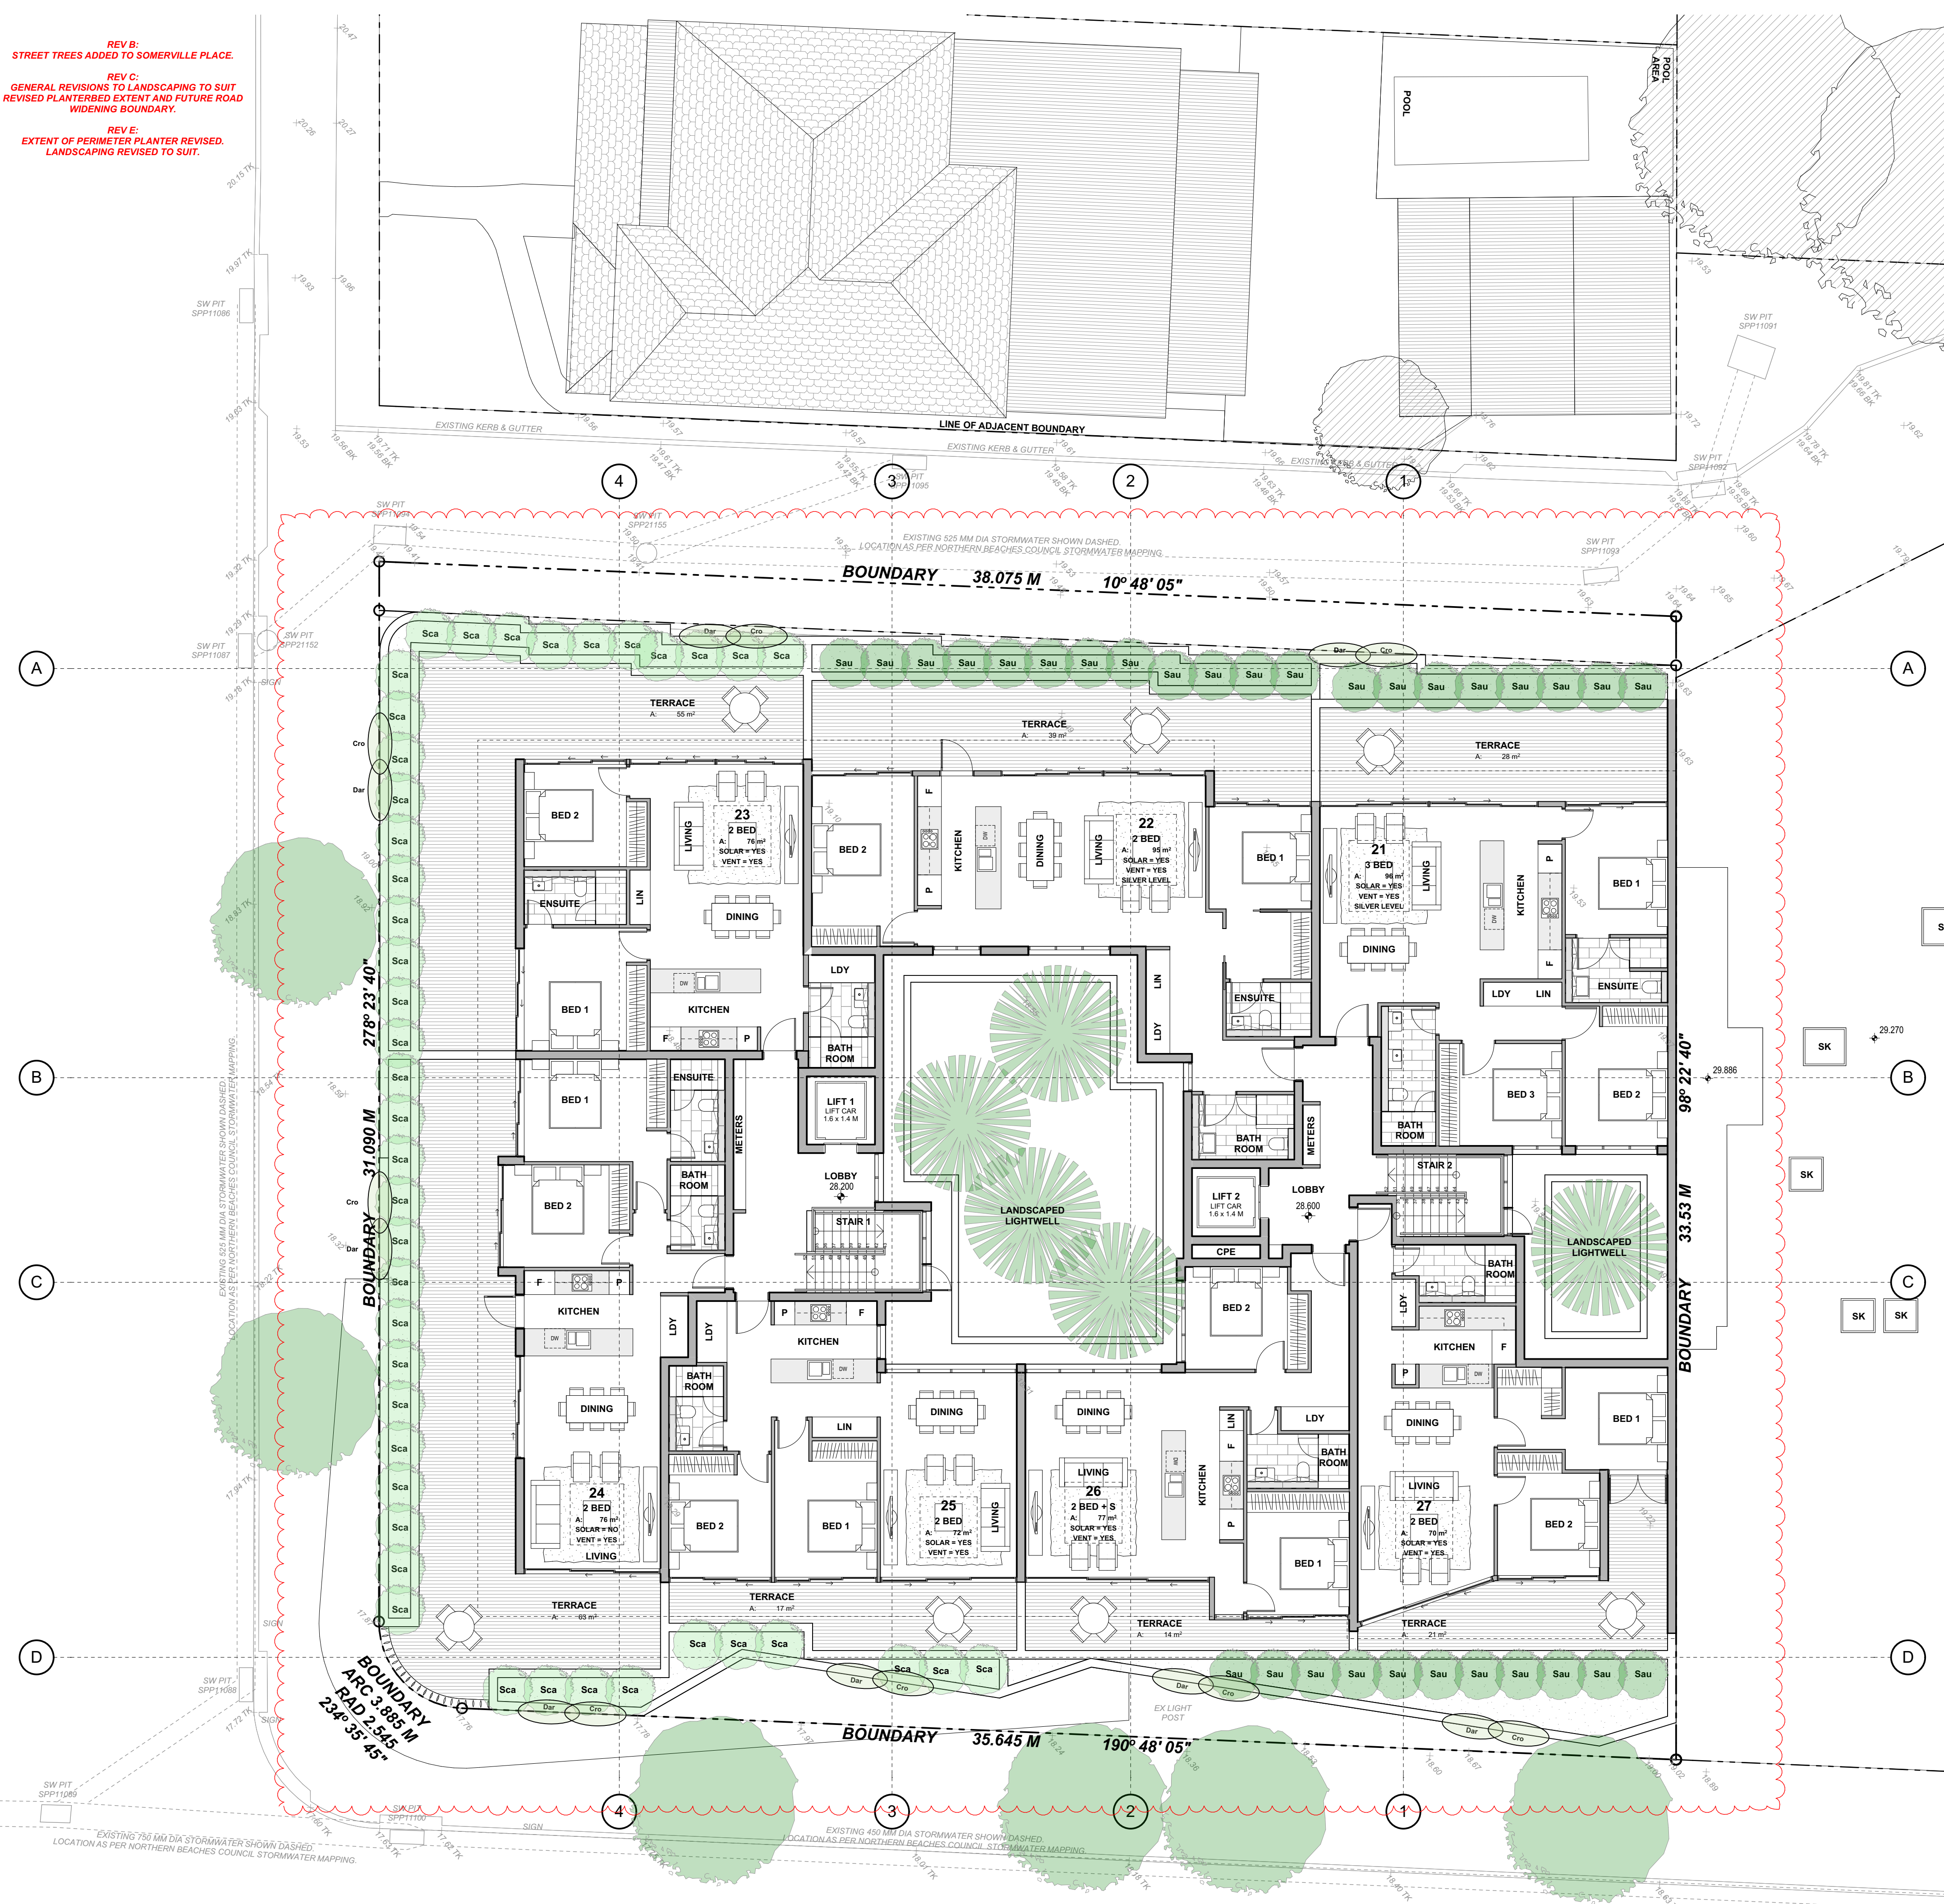

Key	Botanical name	Common name	Mature size (h x w)m	Pot size
Trees				
Eeu	Elaeocarpus eumundi	Bush Quandong	8m (h) x 4m (w)	400 mm
Leo	Lophostemon confertus	Brush Box	10m (h) x 6m (w)	400 mm
Hfo	Howea Forsteriana	Kentia Palm	8m (h) x 4m (w)	400 mm

Screen shrubs				
Sau	Syzigium australe "Elegance" PBR	Compact Lillypilly	2m (h) X 1.5m (w)	400 mm
Sca	Syzigium Luehmannii x Wilsonii	Lilly Pilly Cascade	2m (h) x 1.5m (w)	400 mm
Bmi	Buxus microphylla japonica	Korean Box	2m (h) X 1m (w)	300 mm

Small shrubs				
Ani	Asplenium nidus	Birds nest fern	1m (h) x 1.5m (w)	300 mm
Cfr	Cordyline fruticosa 'Rubra'	Cordyline "Rubra"	2 m (h) x 0.7 m (w)	400 mm
Lmu	Liriope muscari "Evergreen Giant"	Giant turf lily	0.5m (w) x 0.5m (h)	140 mm
Mco	Macrozamia communis	Burrawang palm	1.5m (h) x 1.5m (w)	300 mm
Wfr	Westringia fruticosa	Coast rosemary	1.5m (h) x 1.5m (w)	300 mm

Ground covers				
Tja	Trachelospermum jasminoides	Star jasmine	4m (h) x 3m (w)	140 mm

Succulents				
Cgl	Carpobrotus glaucescens	Pig face	0.2m (h) x 1m (w)	140 mm
Dar	Dichondra argentea	Silver falls dichondra	0.1m (h) x 1.8m (w)	140 mm
Dre	Dichondra repens "Emerald Falls"	Emerald falls dichondra	0.1m (h) x 1.8m (w)	140 mm

Mulch and edging				
CPM	Cypress pine mulch			

TREES

Leo - Brush Box

Hfo - Kentia Palm

Eeu - Bush Quandong

SCREEN SHRUBS

Sau - Compact Lillypilly

Sca - Syzigium Cascade

SMALL SHRUBS

Mco - Burrawang Palm

Wfr - Coast Rosemary

Ani - Birds Nest Fern

Cfr - Cordyline Rubra

GROUND COVERS

Lmu - Giant Turf Lily

Tja - Star Jasmine

SUCCULENTS

Cgl - Pig Face

Dar - Silver Falls Dichondra

Dre - Emerald Falls Dichondra