


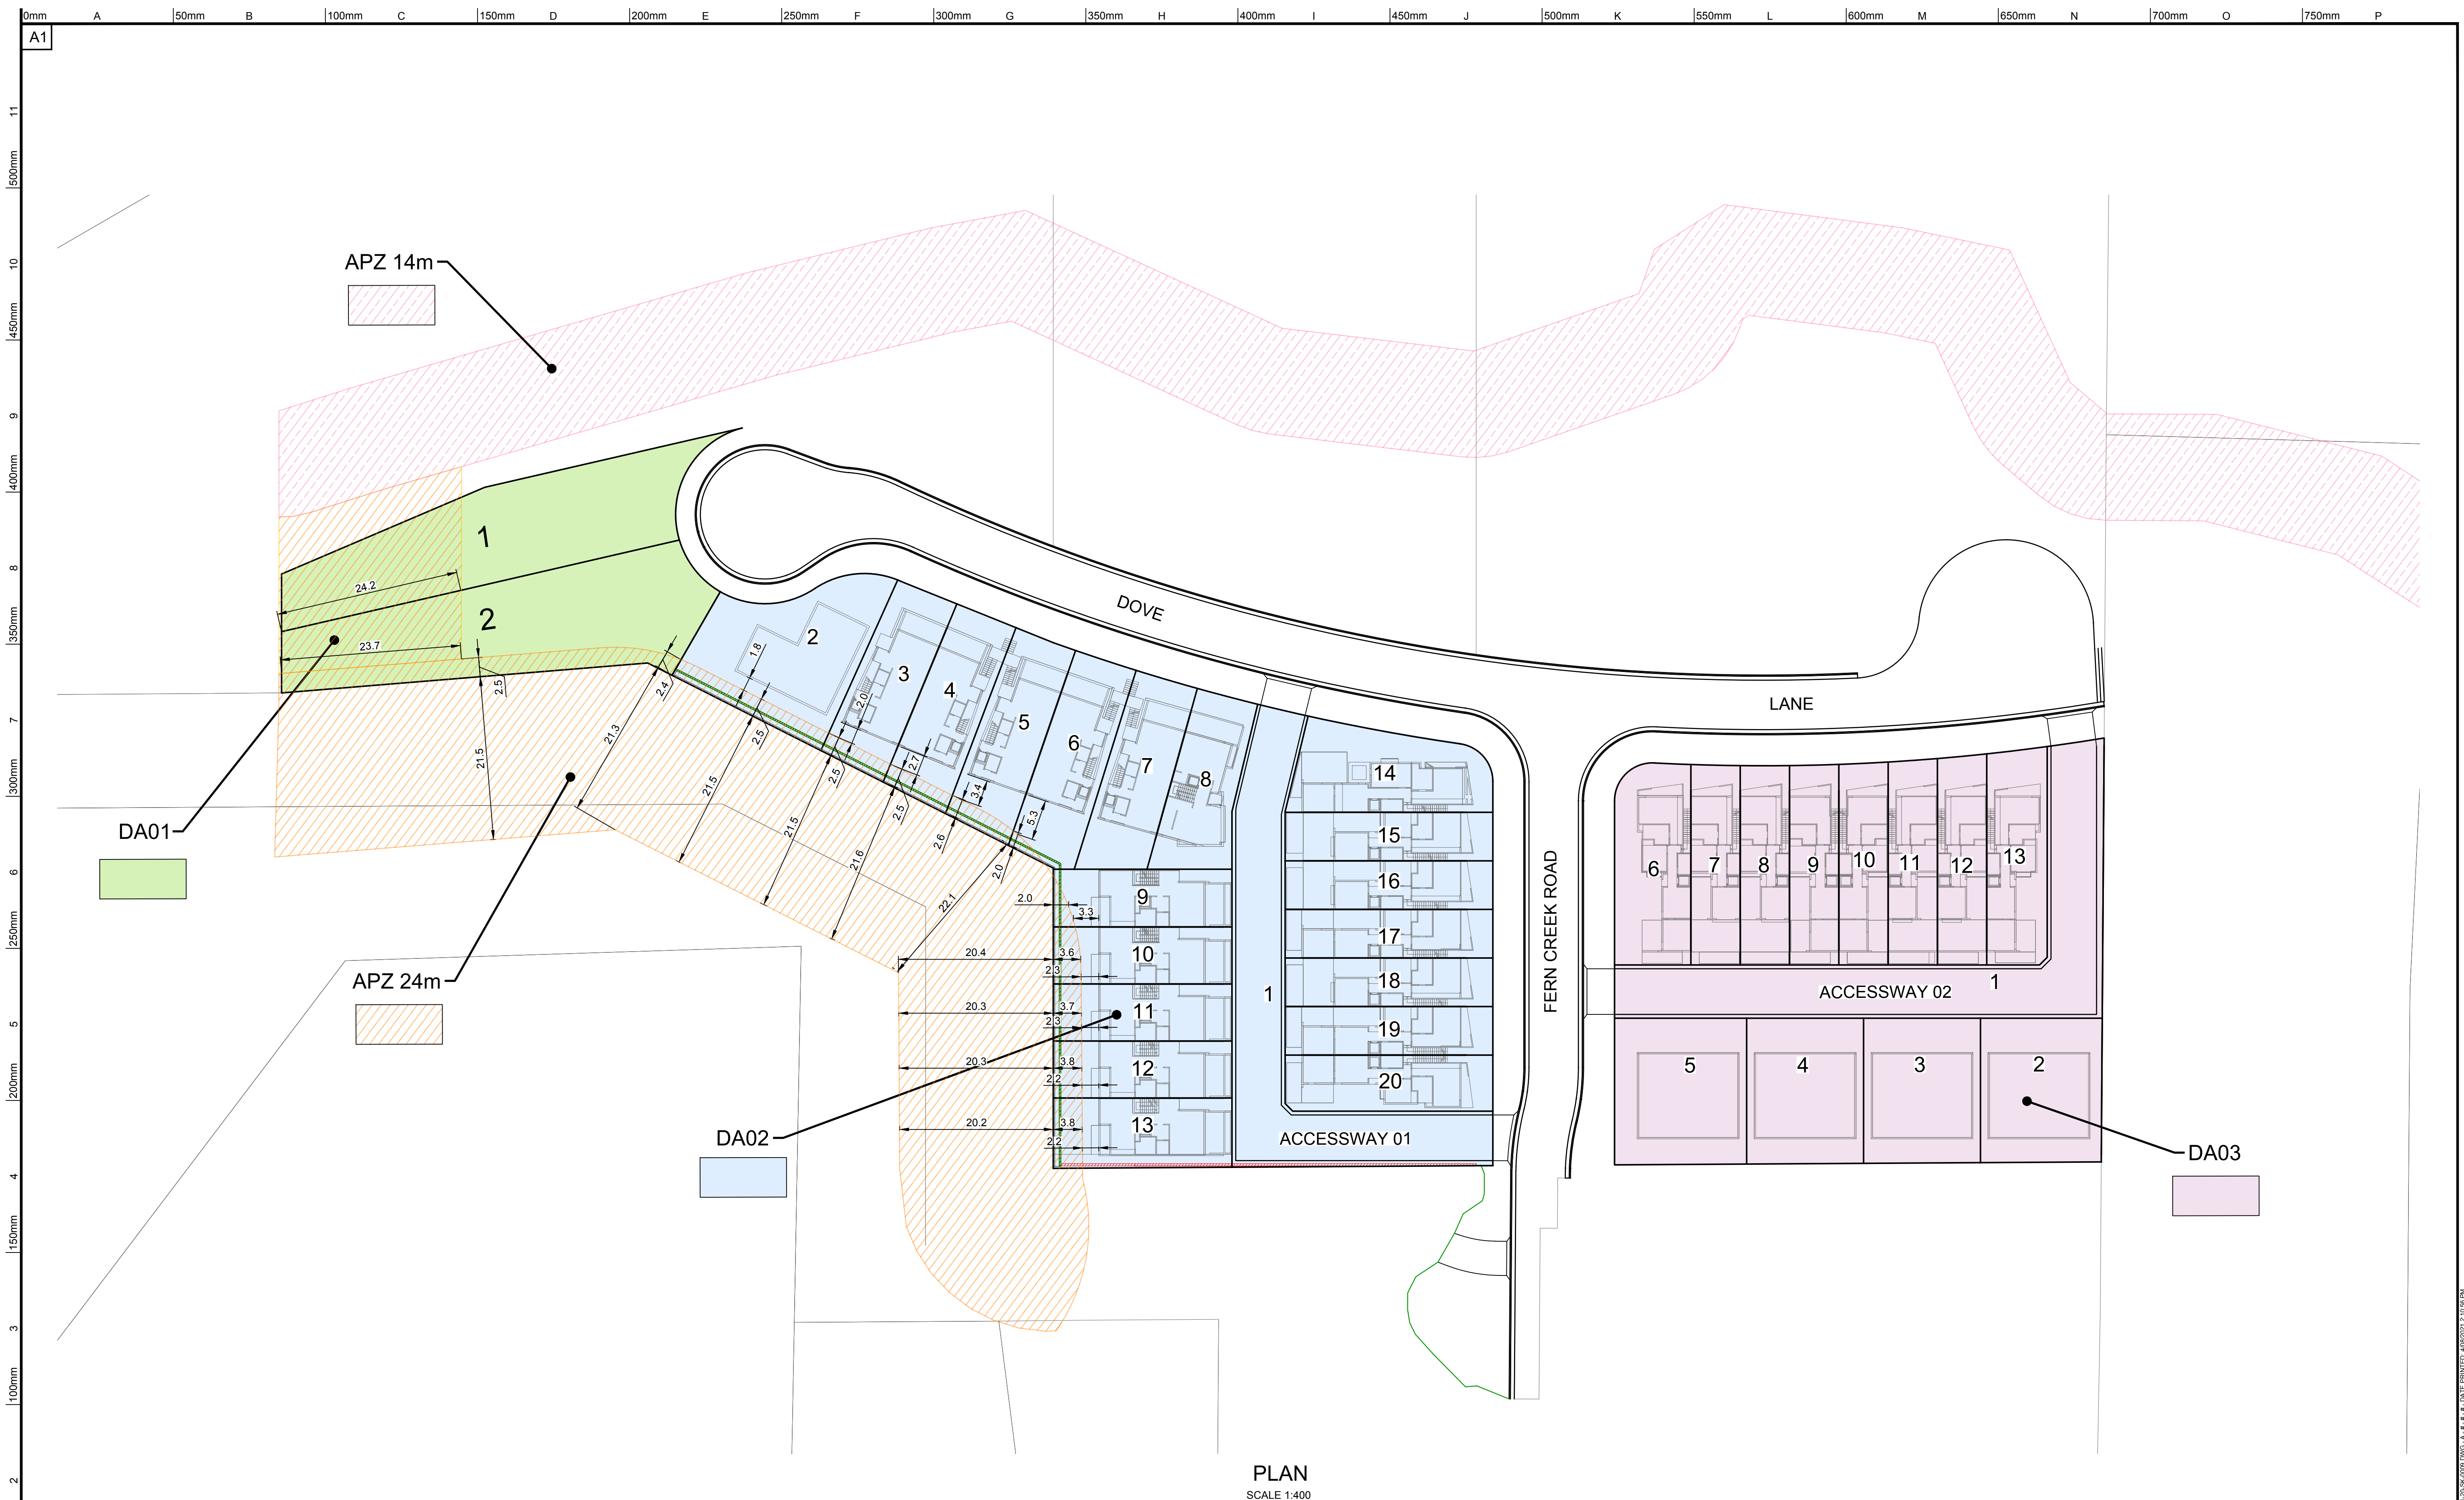

PLAN
SCALE 1:400

1					   				Authorised for issue by:		Principal:		Project:		  ABN 77 050 209 991 ACN 050 209 991 Suite 7.01, Level 7, 3 Rider Boulevard, Rhodes, NSW, 2138 PO Box 3220, Rhodes NSW 2138 Tel. 9669-1855 reception@crrhodes.com.au www.craigandrhodes.com.au © Craig & Rhodes Pty Ltd	Drawing Title	
	A 30.07.21 ISSUED FOR INFORMATION						L.G.A. COUNCIL		Scale: AS SHOWN Datum: AHD				C&R Ref: 251-20 Drawing Ref: 251-20-SK-0009 Revision: A				
Onm	REV.	DATE	AMENDMENT DESCRIPTION	DES.	DRN.	  		Signature:									