

SCHEDULE OF PLANT MATERIAL

CODE	BOTANICAL NAME	COMMON NAME	QUANTITY	MATURE HEIGHT	CONTAINER SIZE	STAKES
AAm	<i>Acmena smithii</i> 'Allyn Magic'	Dwarf Lilli Pilli	41	1m	200mm	-
ASm	<i>Acmena smithii</i> 'Minor'	Dwarf Lilli Pilli	8	3m	200mm	-
DB	<i>Dianella</i> 'Breeze'	Dianella Breeze	43	0.6m	140mm	-
DRe	<i>Dichondra repens</i>	Kidney Weed	43	0.4m	140mm	-
ER	<i>Elaeocarpus reticulatus</i>	Blueberry Ash	3	5m	45 litre	2
EP	<i>Eucalyptus punctata</i>	Grey Gum	3	15m	45 litre	2
FP	<i>Ficus pumila</i>	Creeping Fig	7	prostrate	140mm	-
HS	<i>Hibbertia scandens</i>	Guinea Flower	16	0.4m	140mm	-
LJr	<i>Liriope</i> 'Just Right'	Turf Lily	17	0.4m	140mm	-
LS	<i>Lomandra</i> 'Seascape'	Seascape Lomandra	26	0.4m	140mm	-
MP	<i>Murraya paniculata</i>	Orange Jasmine	8	2m	200mm	-
PTf	<i>Phormium tenax</i> 'Flamin'	Red NZ Flax	12	1m	140mm	-
PRr	<i>Photinia</i> 'Red Robin'	Photinea	15	3m	200mm	-
SAe	<i>Syzygium australe</i> 'Elegance'	Dwarf Lilli Pilli	20	1.5m	200mm	-
SAP	<i>Syzygium australe</i> 'Pinnacle'	Dwarf Lilli Pilli	55	3m	200mm	-
VO	<i>Viburnum odoratissimum</i>	Sweet Viburnum	9	2.5m	200mm	-
WF	<i>Waterhousea floribunda</i>	Weeping Lillypilly	2	15m	45 litre	2
WFs	<i>Westringia fruticosa</i> 'Smokey'	Coastal Rosemary	23	1.5m	200mm	-
WFz	<i>Westringia fruticosa</i> 'Zena'	Dwarf Coastal Rosemary	23	1m	200mm	-



Acmena smithii 'Allyn Magic'



Dianella 'Breeze'



Dichondra repens



Elaeocarpus reticulatus



Eucalyptus punctata



Ficus pumila



Hibbertia scandens



Liriope 'Just Right'



Lomandra 'Seascape'



Murraya paniculata



Phormium tenax 'Flamin'



Photinia 'Red Robin'



Syzygium australe 'Pinnacle'



Viburnum odoratissimum




Waterhousea floribunda



Westringia fruticosa 'Smokey'

LEGEND

- + 55.00 EXISTING LEVELS
- + 65.20 PROPOSED LANDSCAPE LEVELS
- EXISTING TREES TO BE RETAINED
- NEW TURF AREAS: SOFT LEAF BUFFALO
- PAVING TO ARCHITECT DETAILS
- MASONRY WALLS
- BRICK GARDEN EDGING
- STEPPING STONES

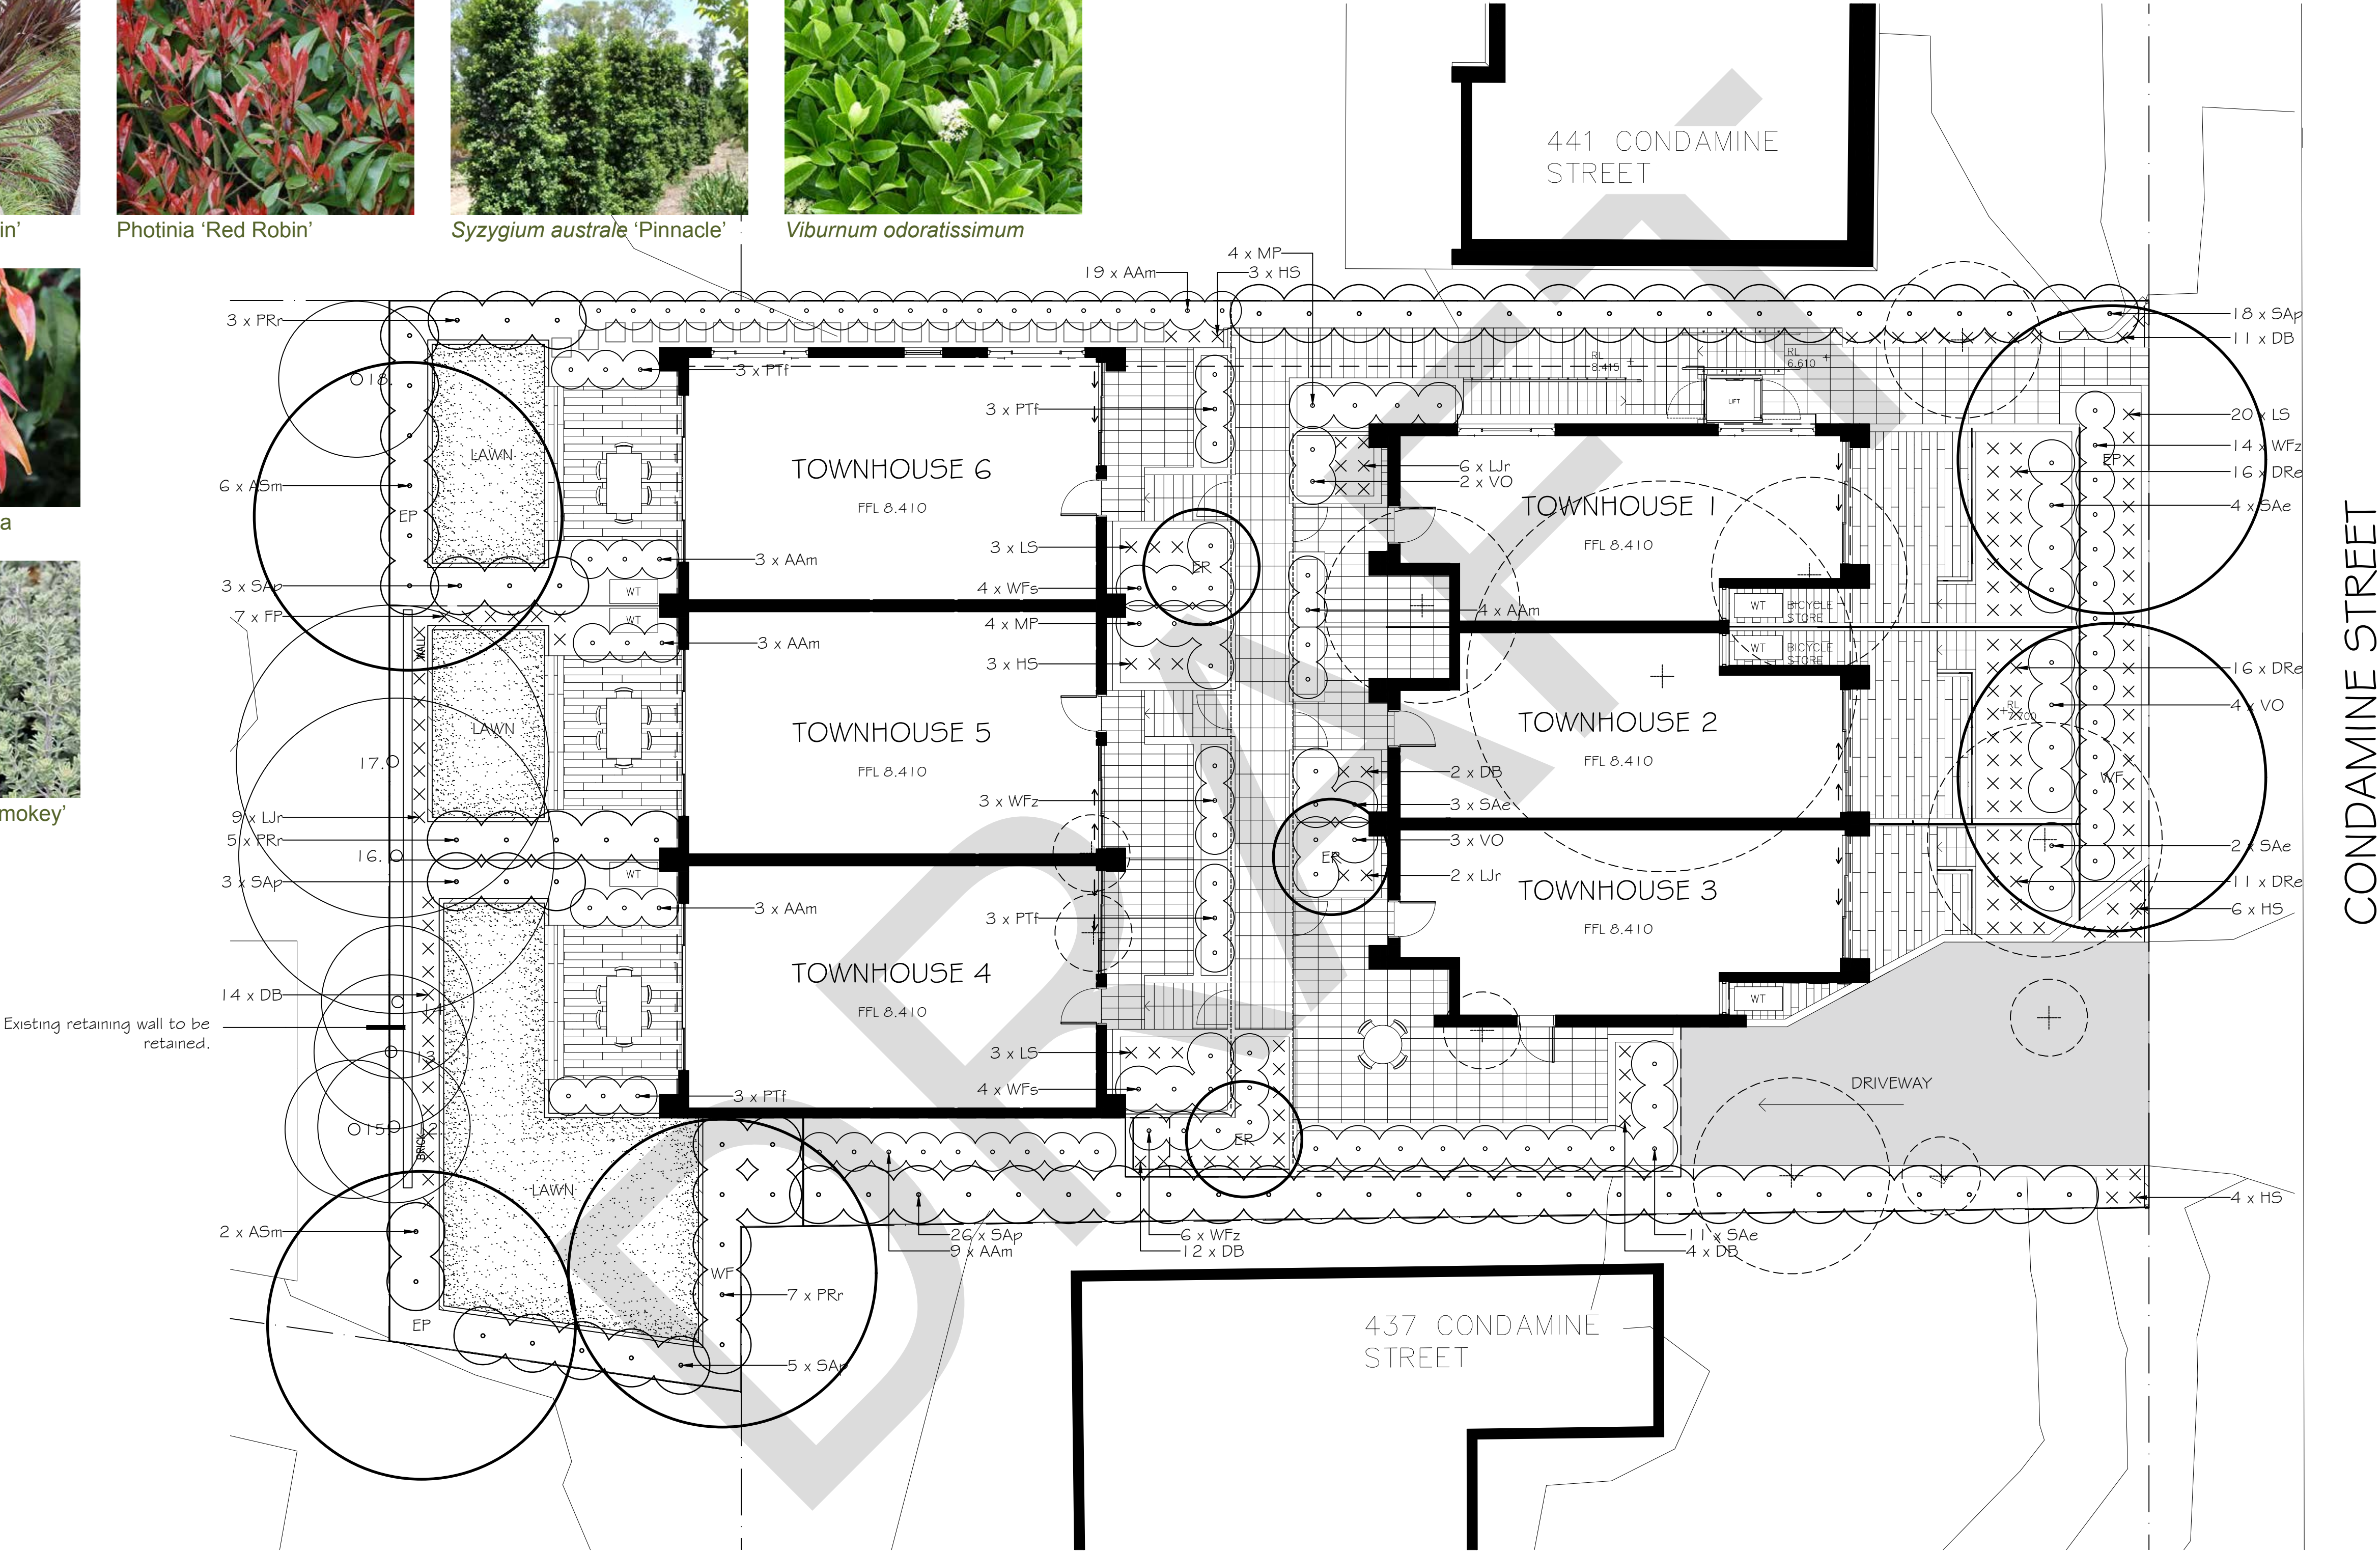

Verify all dimensions on site before commencing construction or ordering materials. Verify the dimensions of all manufactured products before installation. Use figured dimensions in preference to scaled dimensions. Report any discrepancies to the Landscape Architect for a decision before work commences.

NOTES

This plan is to be read in conjunction with all documentation prepared by Walsh Architects.



office. 16/303 pacific highway
lindfield nsw 2070

ph 9416 4290
A.C.N 097 328 580
email iija@netspace.net.au

project
Proposed Development
439 Condamine Street,
Allambie Heights

drawing
Landscape Plan

client

date
June 2025
job.dwg no.
58.25/100
designed by
IJ
scale
1:100 @ A1
1:200 @ A3
no. in set
ONE/ONE
drawn by
HL

