

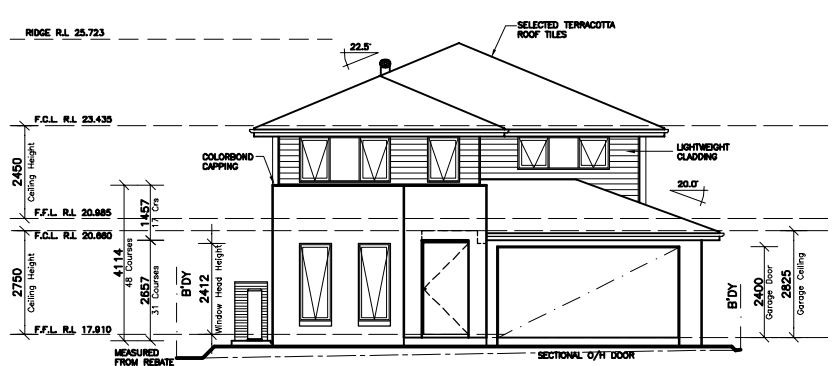


LOT 8
D.P: 7953
L.G.A: NORTHERN BEACHES

SITING HAS BEEN COMPLETED
IN ACCORDANCE WITH
PITTWATER DCP 21

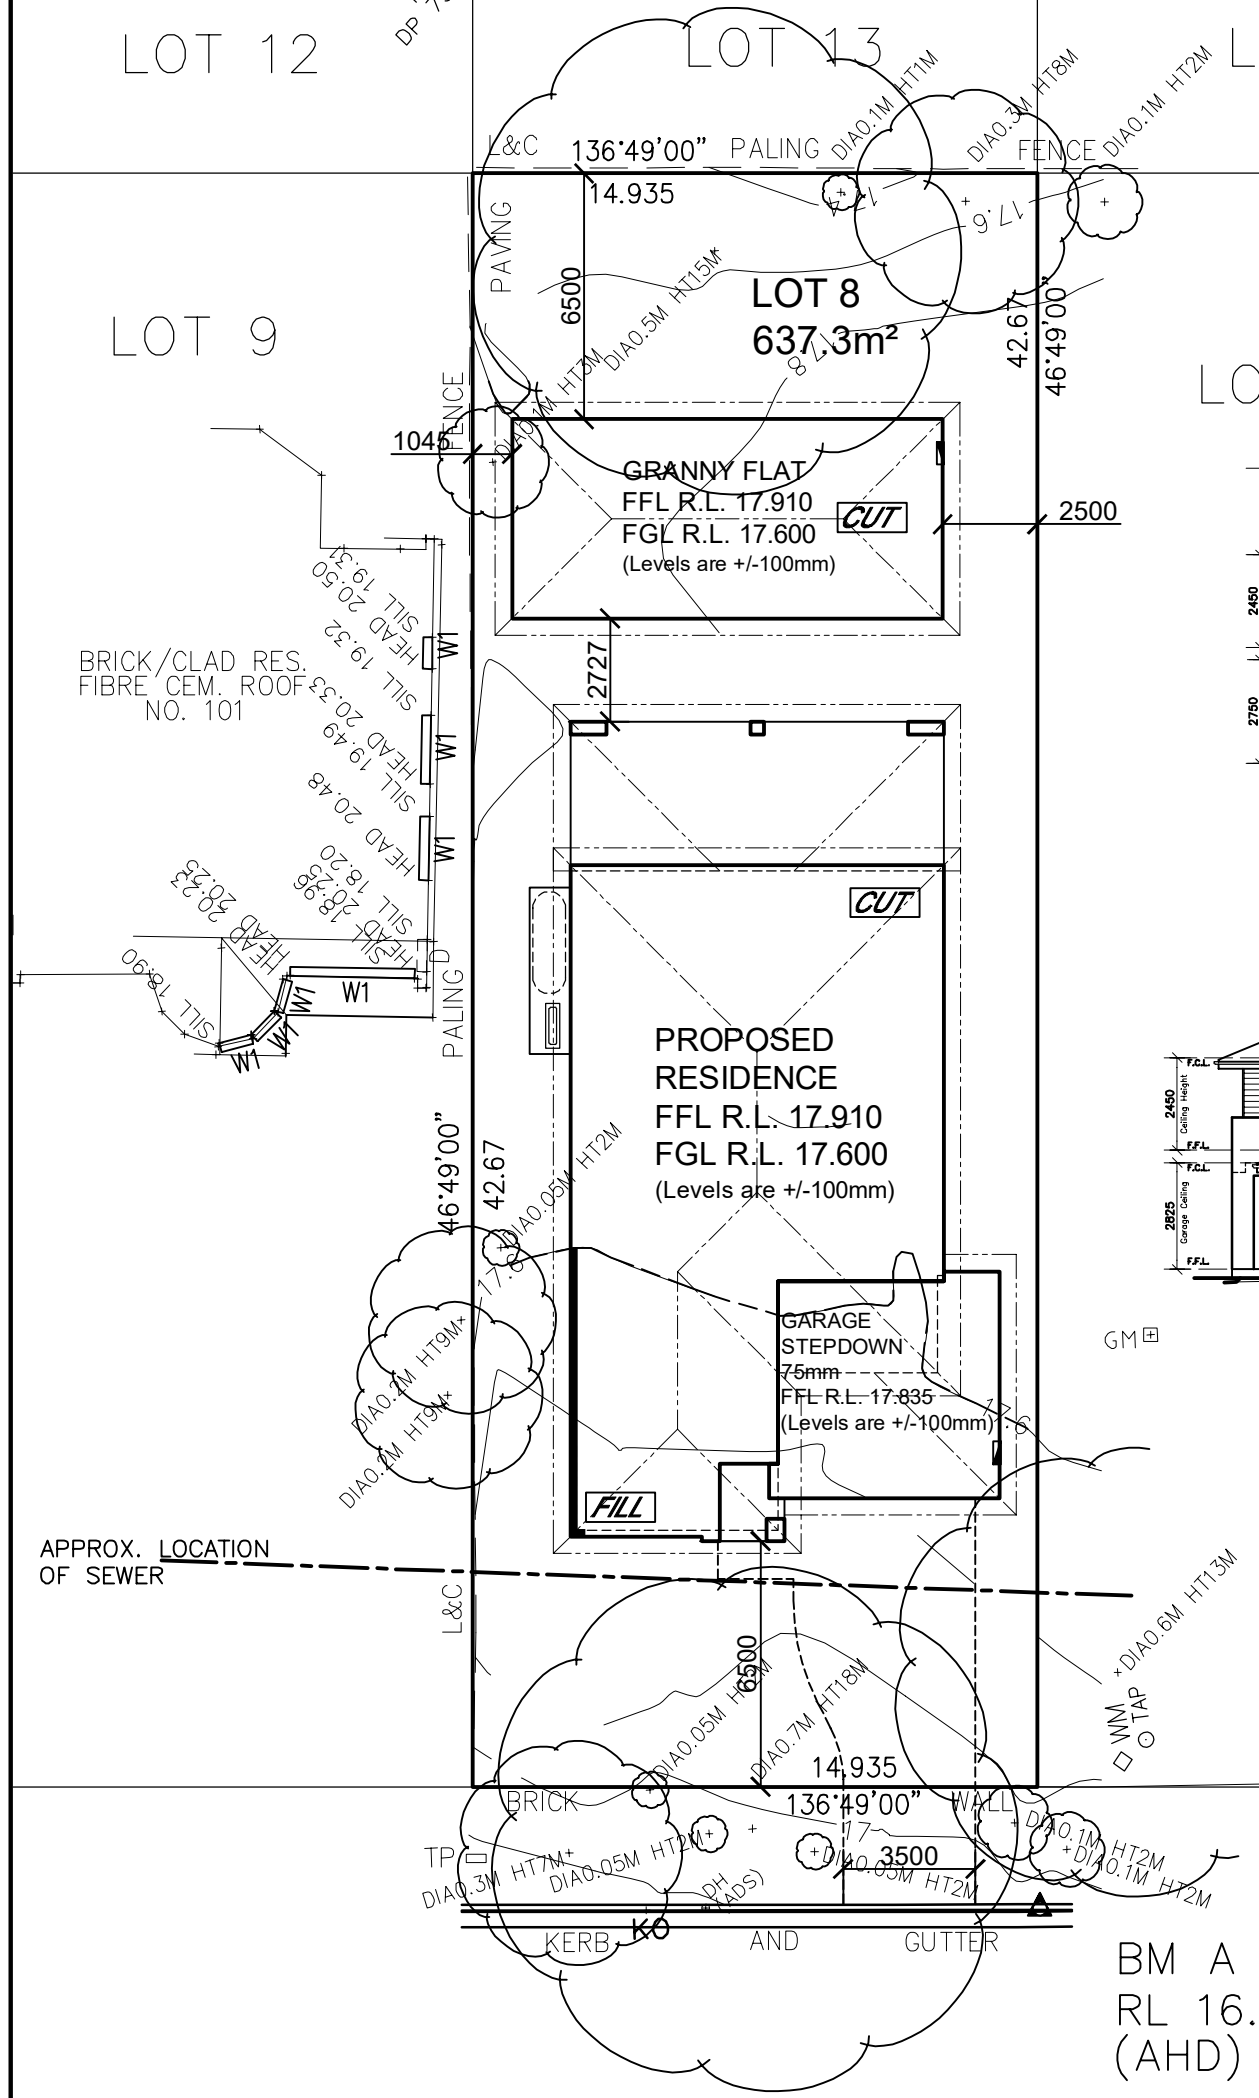

ELEVATION 1
-SOUTH WEST-

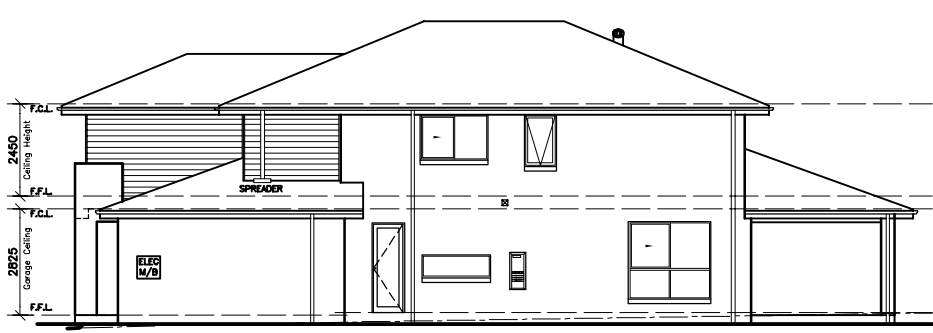

ELEVATION 2
-SOUTH EAST-



ELEVATION 3
-NORTH EAST-



ELEVATION 4
-NORTH WEST-

NEIGHBOUR NOTIFICATION PLAN

CLIENT'S SIGNATURE: _____ DATE: _____		PRODUCT: BOSTON 36 Classic R/H Garage Sapphire Specification		CLIENT: Mr. HOLLIDAY Mrs. HOLLIDAY SITE ADDRESS: Lot 8 No.97, D.P: 7953 Waterview Street MONA VALE 2103		DA DRAWINGS		
ClarendonHomes <small>BL No. 2298C ABN 18 003 892 706</small> Clarendon Homes (NSW) P/L 21 Solent Circuit, Baulkham Hills NSW 2153 T: (02) 8851 5300		© ALL RIGHTS RESERVED This plan is the property of CLARENDON HOMES (NSW) P/L Any copying or altering of the drawing shall not be undertaken without written permission from CLARENDON HOMES (NSW) P/L # ALL DIMENSIONS TO STRUCTURAL ELEMENTS. DIMENSIONS TO BE READ IN PREFERENCE TO SCALING.		DRAWN: PG. RATIO @ A3: 1:200 SHEET: 2.4		DATE: 07.11.19 CHECKED: J.S JOB No: 29913901		Rev: J NSW