
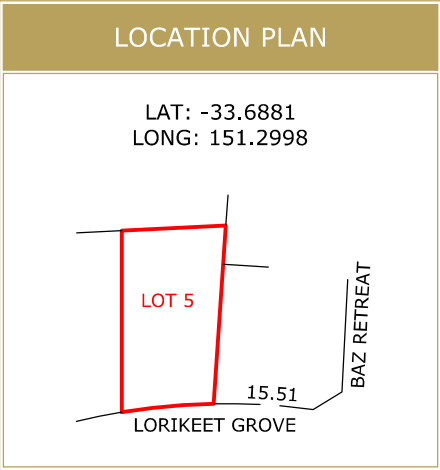
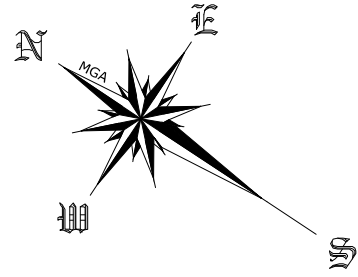


- (B): EASEMENT TO DRAIN WATER 2.5 WIDE (VIDE DP 1206507)
- (EE): EASEMENT FOR ACCESS, MAINTENANCE & SUPPORT 0.9 WIDE
- (O): EASEMENT FOR ACCESS, CONSTRUCTION & MAINTENANCE 0.9 WIDE

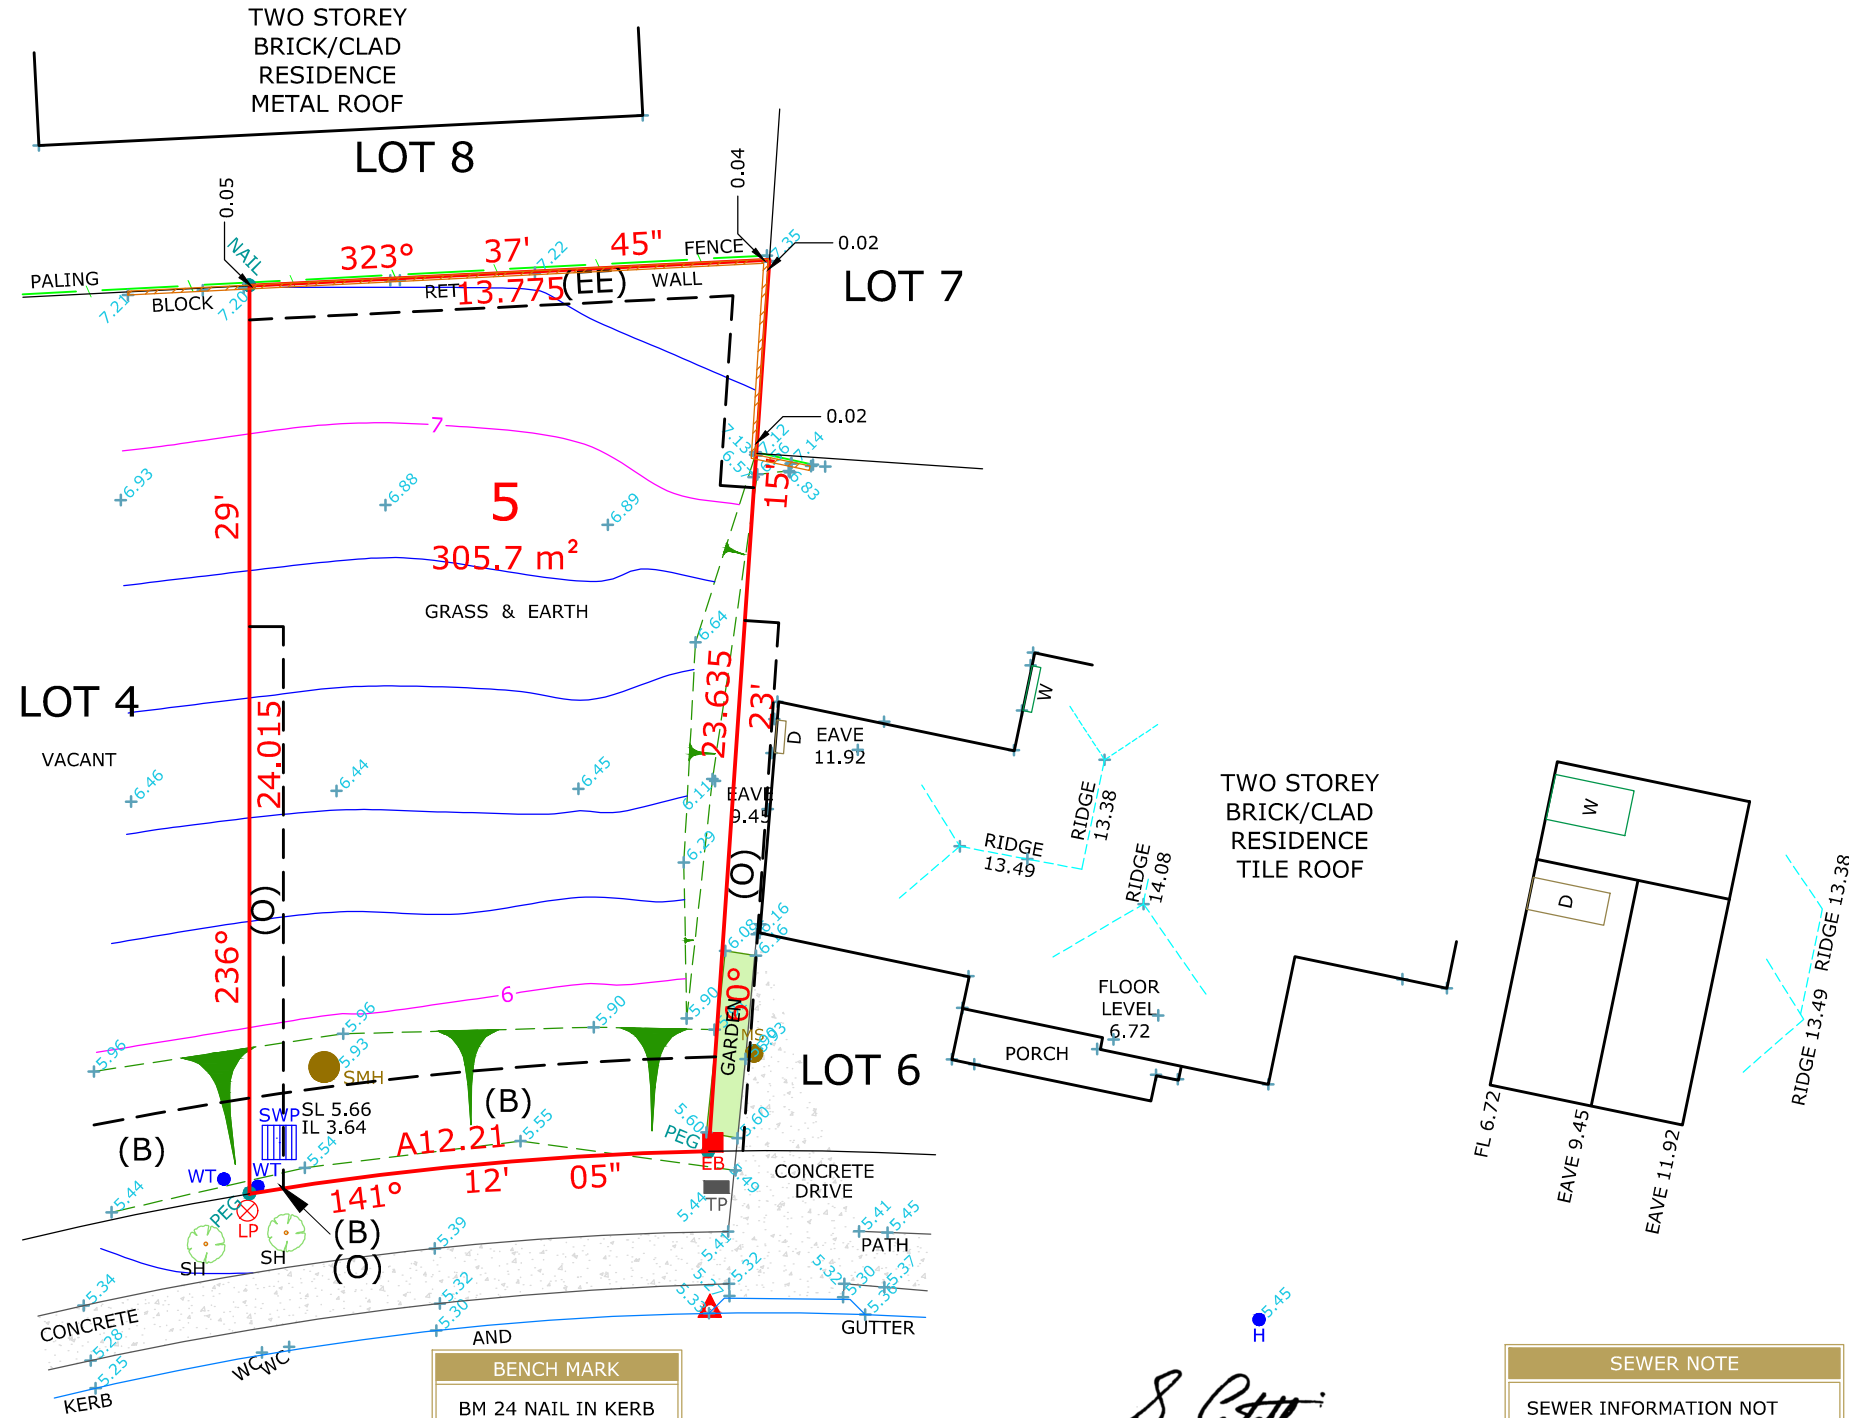

LEGEND

| | |
|--|-------------------------|
| | BENCH MARK |
| | PHOTO POINT |
| | GULLY PIT |
| | VEHICULAR/PRAM CROSSING |
| | TOP OF BANK |
| | BOTTOM OF BANK |

ABBREVIATIONS

- EB - ELECTRICAL BOX
- EM - ELECTRICAL METER
- GM - GAS METER
- H - HYDRANT
- KO - KERB OUTLET
- LH - LAMP HOLE
- LP - LIGHT POLE
- MH - MAN HOLE
- MS - MAINTENANCE SHAFT
- PP - POWER POLE
- R - HYDRANT RECYCLED
- SH - SHRUB
- SIO - SEWER INSPECTION OPENING
- SMH - SEWER MAN HOLE
- SR - STOP VALVE RECYCLED
- SV - STOP VALVE
- SVP - SEWER VENT PIPE
- SWP - STORM WATER PIT
- T - TREE
- TP - TELECOMMUNICATIONS PIT
- VER - VERANDAH
- WT - WATER TAG
- WM - WATER METER
- WMR - WATER METER RECYCLED
- WC, GC, EC, TC - SERVICE CONDUIT
- W/C - WATER CLOSET

SEWER NOTE

SEWER INFORMATION NOT AVAILABLE AT TIME OF SURVEY

S. Castelli
S.K. CASTELLI
REGISTERED LAND SURVEYOR

BENCH MARK

BM 24 NAIL IN KERB
RL 5.34 (A.H.D.)

| REVISION | DESCRIPTION | DATE |
|----------|--------------------------------|------------|
| A | BOUNDARY IDENTIFICATION SURVEY | 17.12.2020 |

SOURCE OF LEVELS

SSM 24845 RL 12.835

S.C.I.M.S



LORIKEET GROVE

| DRAWING NOTES | PLAN BY | CLIENT | PROJECT LOCATION | PLAN TYPE | LEVEL DATUM | | | | | | |
|--|---|-----------------------|--|---|--------------------------------|-------------|-------------|-------------|------------|--------------|--|
| <ol style="list-style-type: none"> CONTOURS SHOWN HAVE BEEN INTERPOLATED FROM SPOT LEVELS TAKEN ON-SITE AND ARE A REPRESENTATION OF THE TOPOGRAPHY ONLY. BOUNDARIES HAVE BEEN SURVEYED SERVICES SHOWN HAVE BEEN LOCATED WHERE POSSIBLE BY FIELD SURVEY. PRIOR TO ANY SITE WORKS, THE RELEVANT AUTHORITY SHOULD BE CONTACTED TO DETERMINE EXACT POSITION OF ANY UNDERGROUND PIPES, CABLES ETC. DIMENSIONS OF ANY TREES SHOWN ON THE PLAN ARE APPROXIMATE. | REGISTERED SURVEYORS AND CIVIL/STRUCTURAL ENGINEERS | CLIENT REFERENCE: | LOT 5 DP 270907 77 LORIKEET GROVE WARRIEWOOD, NSW | CONTOUR PLAN | AUSTRALIAN HEIGHT DATUM | | | | | | |
| | | | | <table border="1"> <tr> <td>DRAWN</td> <td>CHECKED</td> </tr> <tr> <td>D.FISK</td> <td>N.TAYLOR</td> </tr> </table> | DRAWN | CHECKED | D.FISK | N.TAYLOR | | | |
| DRAWN | CHECKED | | | | | | | | | | |
| D.FISK | N.TAYLOR | | | | | | | | | | |
| | | | | <table border="1"> <tr> <td>JOB REFERENCE</td> <td>SURVEY DATE</td> <td>DGN/DWG No.</td> </tr> <tr> <td>2018/318524</td> <td>14.08.2020</td> <td>318524-REV A</td> </tr> </table> | JOB REFERENCE | SURVEY DATE | DGN/DWG No. | 2018/318524 | 14.08.2020 | 318524-REV A | |
| JOB REFERENCE | SURVEY DATE | DGN/DWG No. | | | | | | | | | |
| 2018/318524 | 14.08.2020 | 318524-REV A | | | | | | | | | |
| | | | | <table border="1"> <tr> <td>SHEET SIZE</td> <td>SCALE</td> </tr> <tr> <td>A3</td> <td>1:200</td> </tr> </table> | SHEET SIZE | SCALE | A3 | 1:200 | | | |
| SHEET SIZE | SCALE | | | | | | | | | | |
| A3 | 1:200 | | | | | | | | | | |

