


mag. dec.
12° 34' - 2018

scale 1:
0
scale

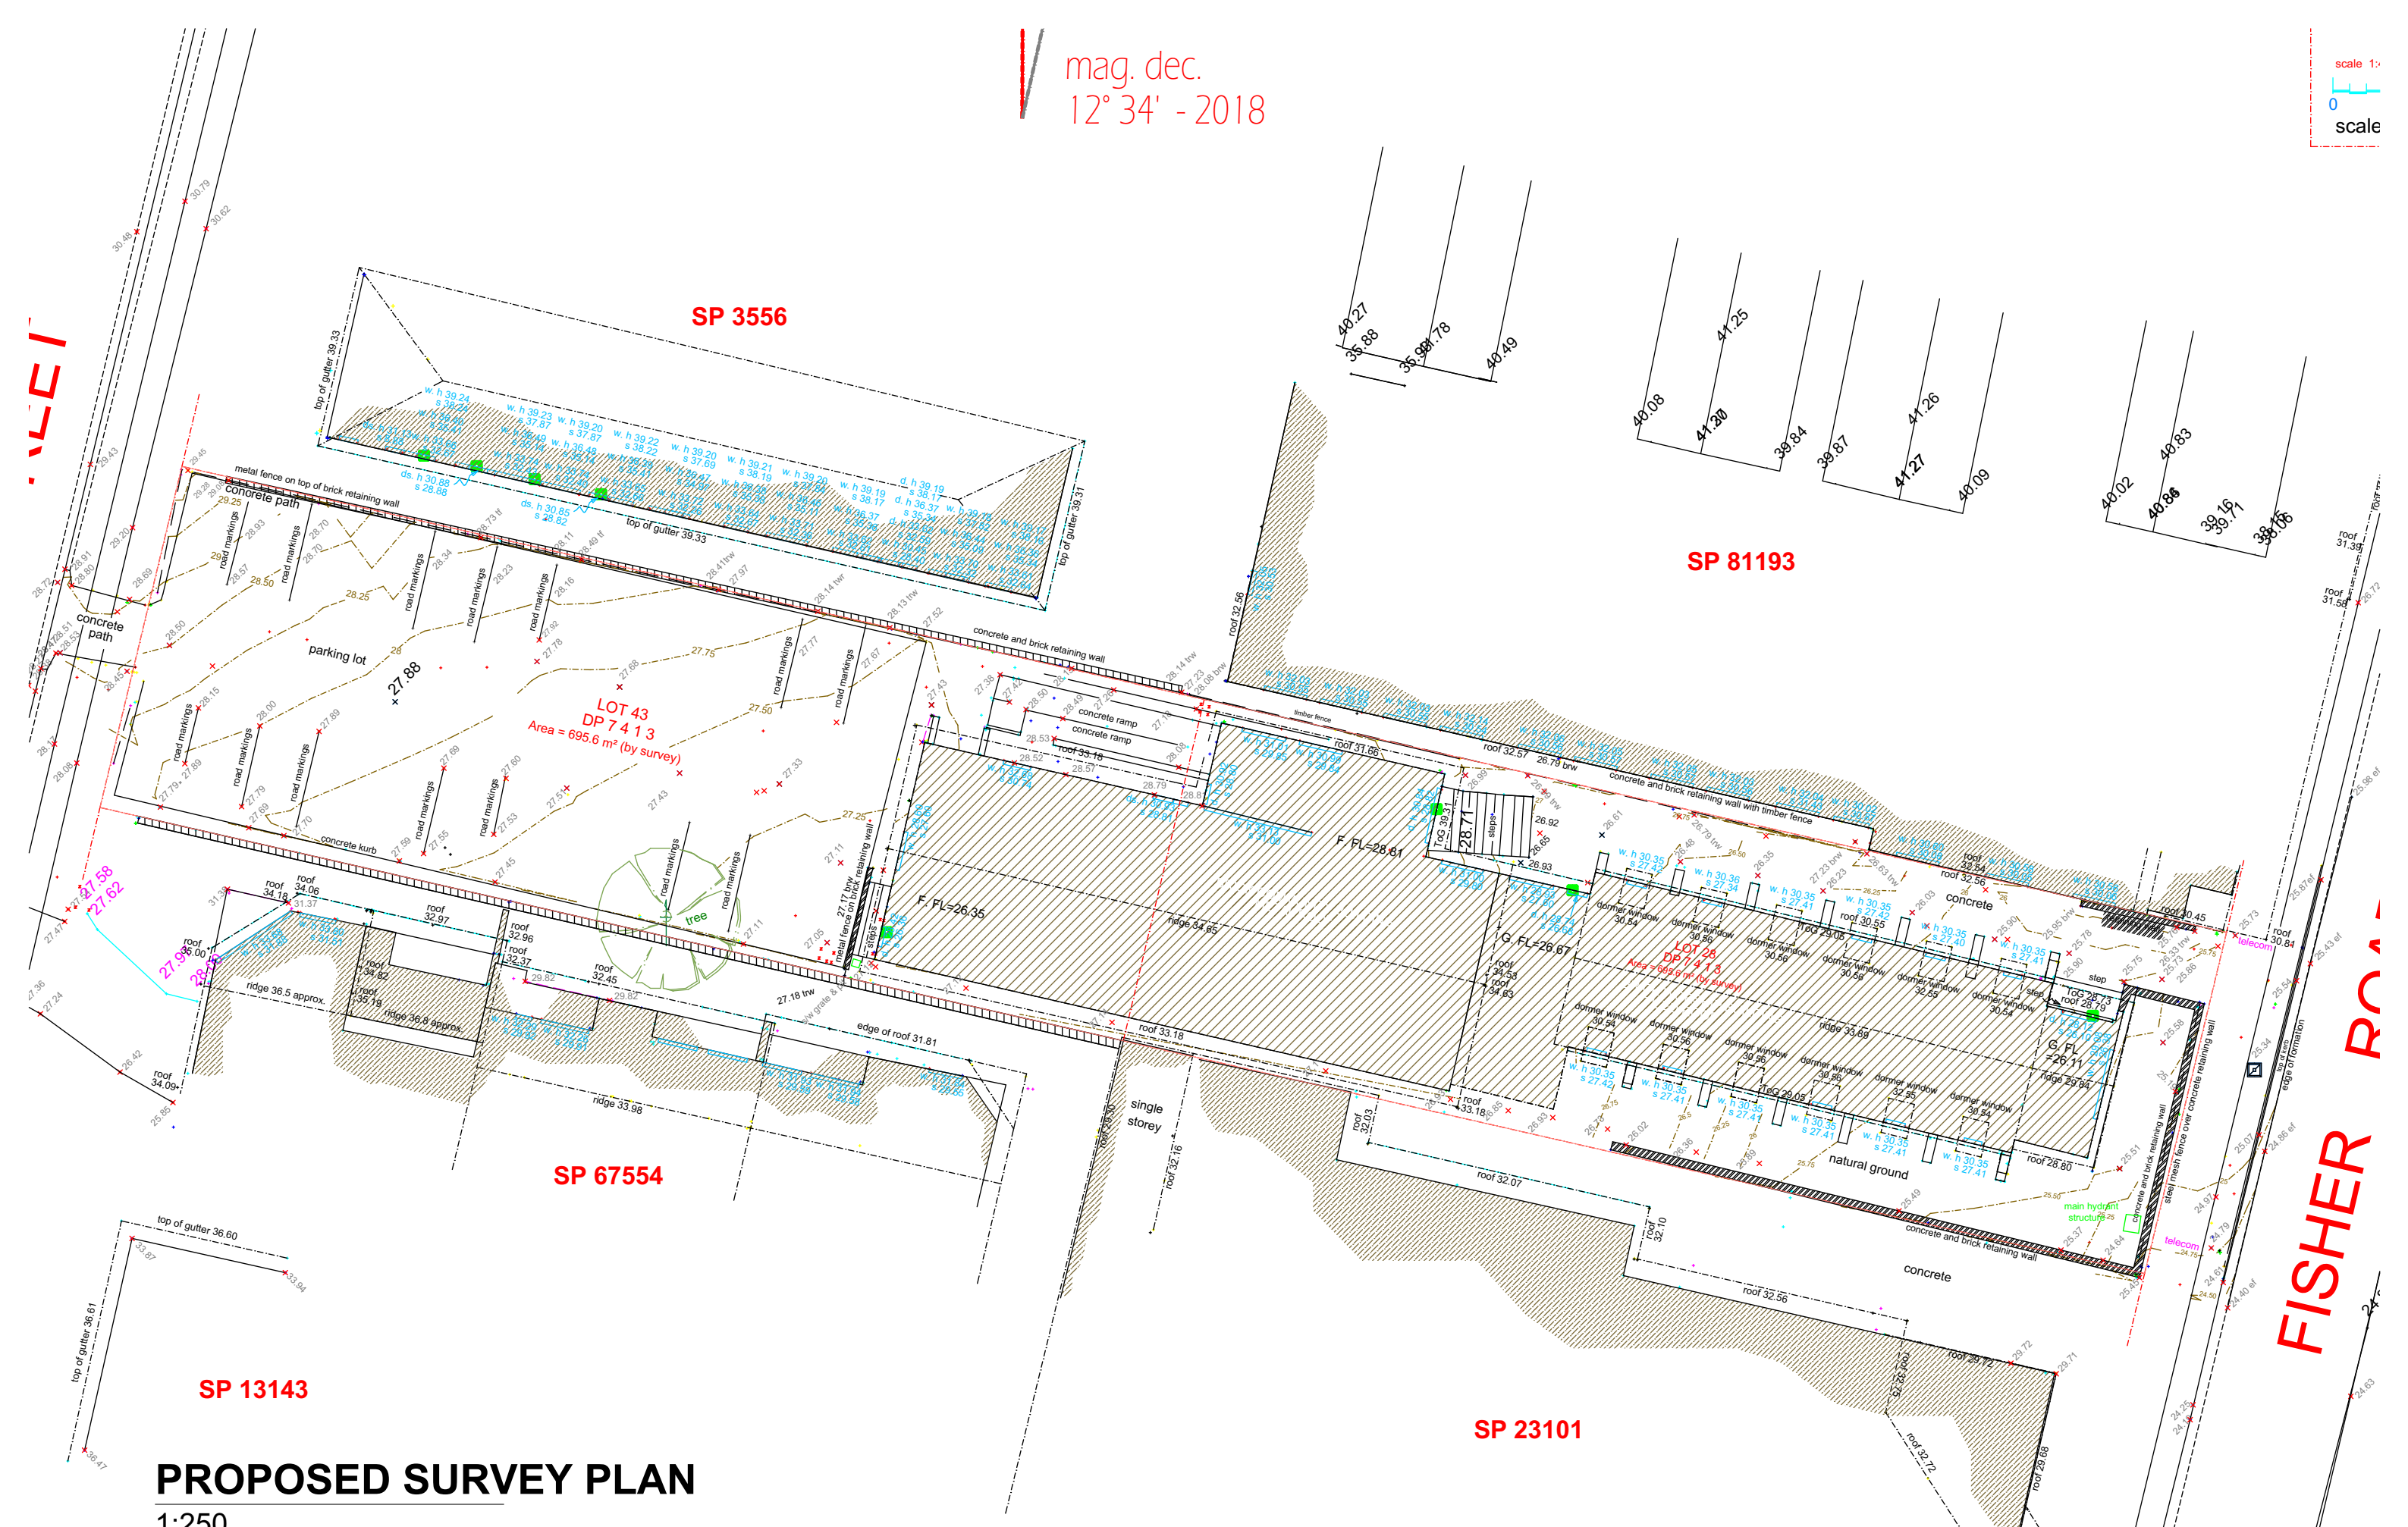

PROPOSED SURVEY PLAN

1:250



Ph: (+61) 1300 799 986
Mob: 0412 015 955
Email: arch@georgegroup.com.au
Web: www.georgegroup.com.au

The George Group Pty Ltd
ABN 11 075 939 847
Level 1, 335 MONA VALE RD, TERREY
HILLS, NSW, Australia, 2084

Sydney • Brisbane • Melbourne • Perth • Hong Kong • Dubai • Thailand • PNG
Architects • Modular • Management • Planning • Development • Interior Design • Construction

ISSUE	AMENDMENT DETAILS	DATE
CD	CONCEPT DESIGN	26.06.17
DA	PRE DEVELOPMENT APPLICATION	15.04.20
DA	DEVELOPMENT APPLICATION	12.08.20



SCALE	As shown
DRAWN	KVA
DATE	AUGUST 2020
CHECKED	Philip.G
STAGE	DA

CLIENT / ADDRESS
28 FISHER RD DEE WHY NSW
2099 AUSTRALIA
PROJECT
COMERICAL BUILDING

DRAWING TITLE
PROPOSED
SURVEY
DRAWING NO. 4089/0.2
AMENDMENT
DA