
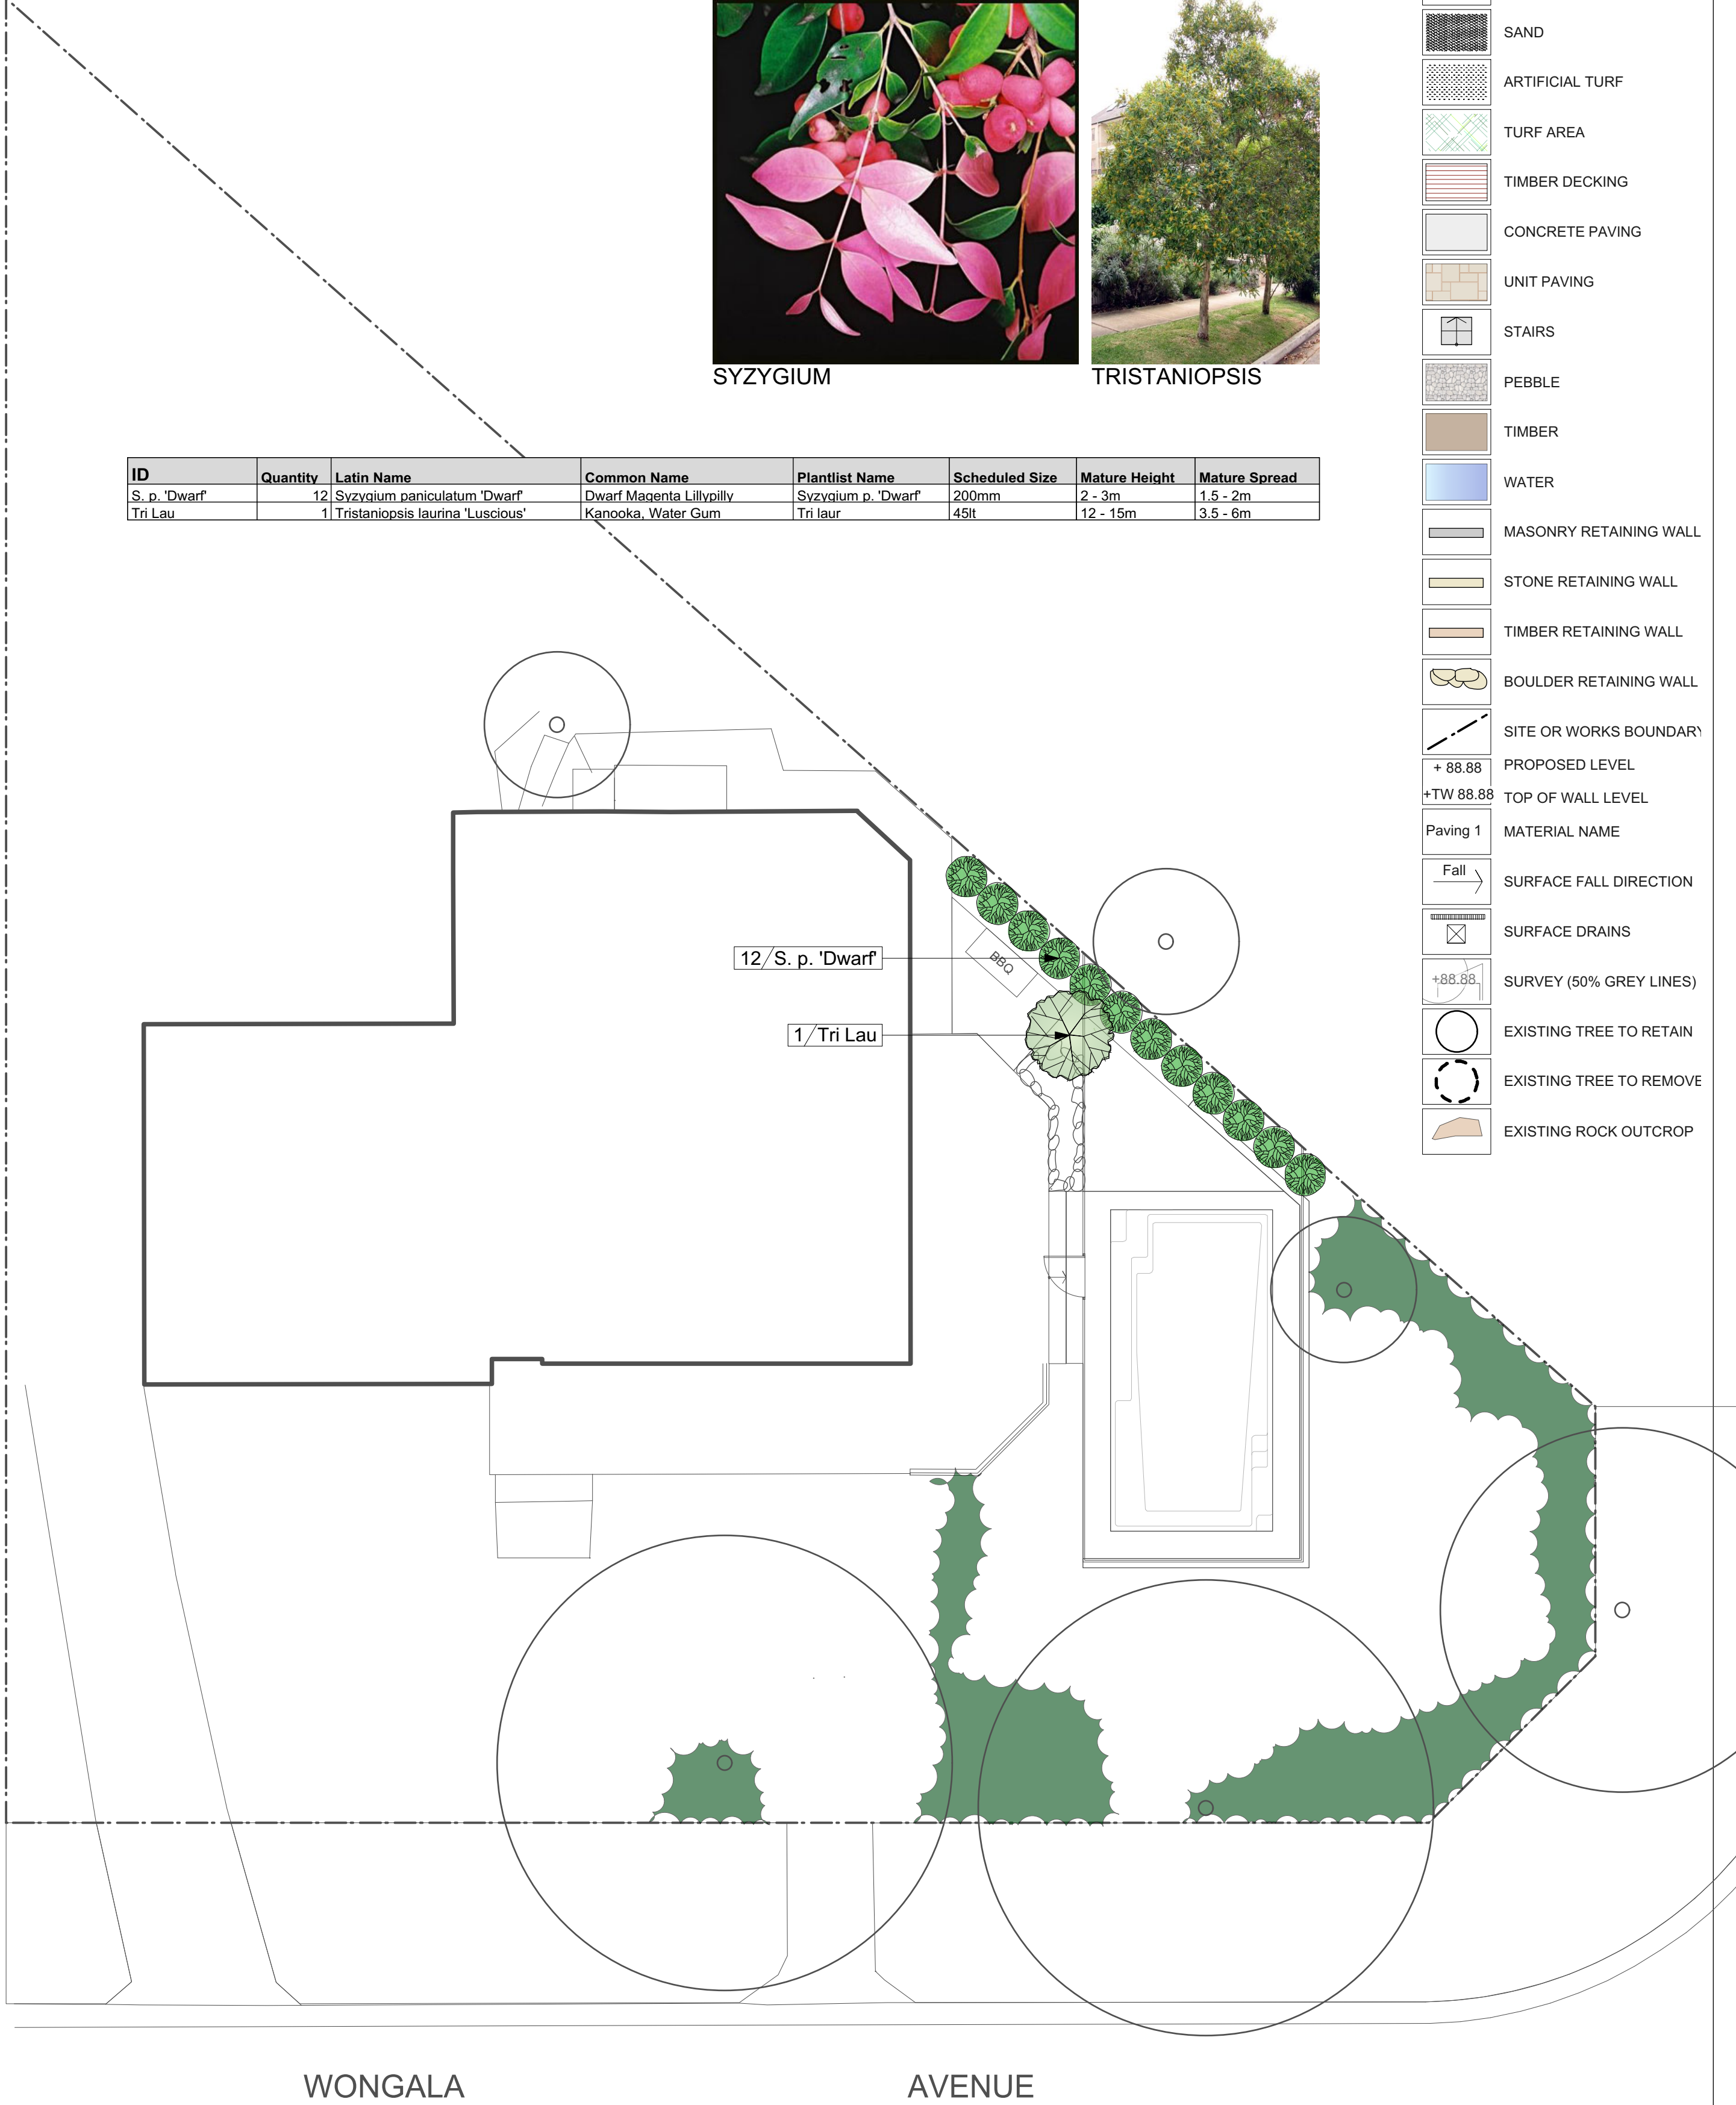


Site analysis plan
1:100@A1 1:200@A3. Do not scale off plan

Planting Plan
1:100@A1 1:200@A3. Do not scale off plan

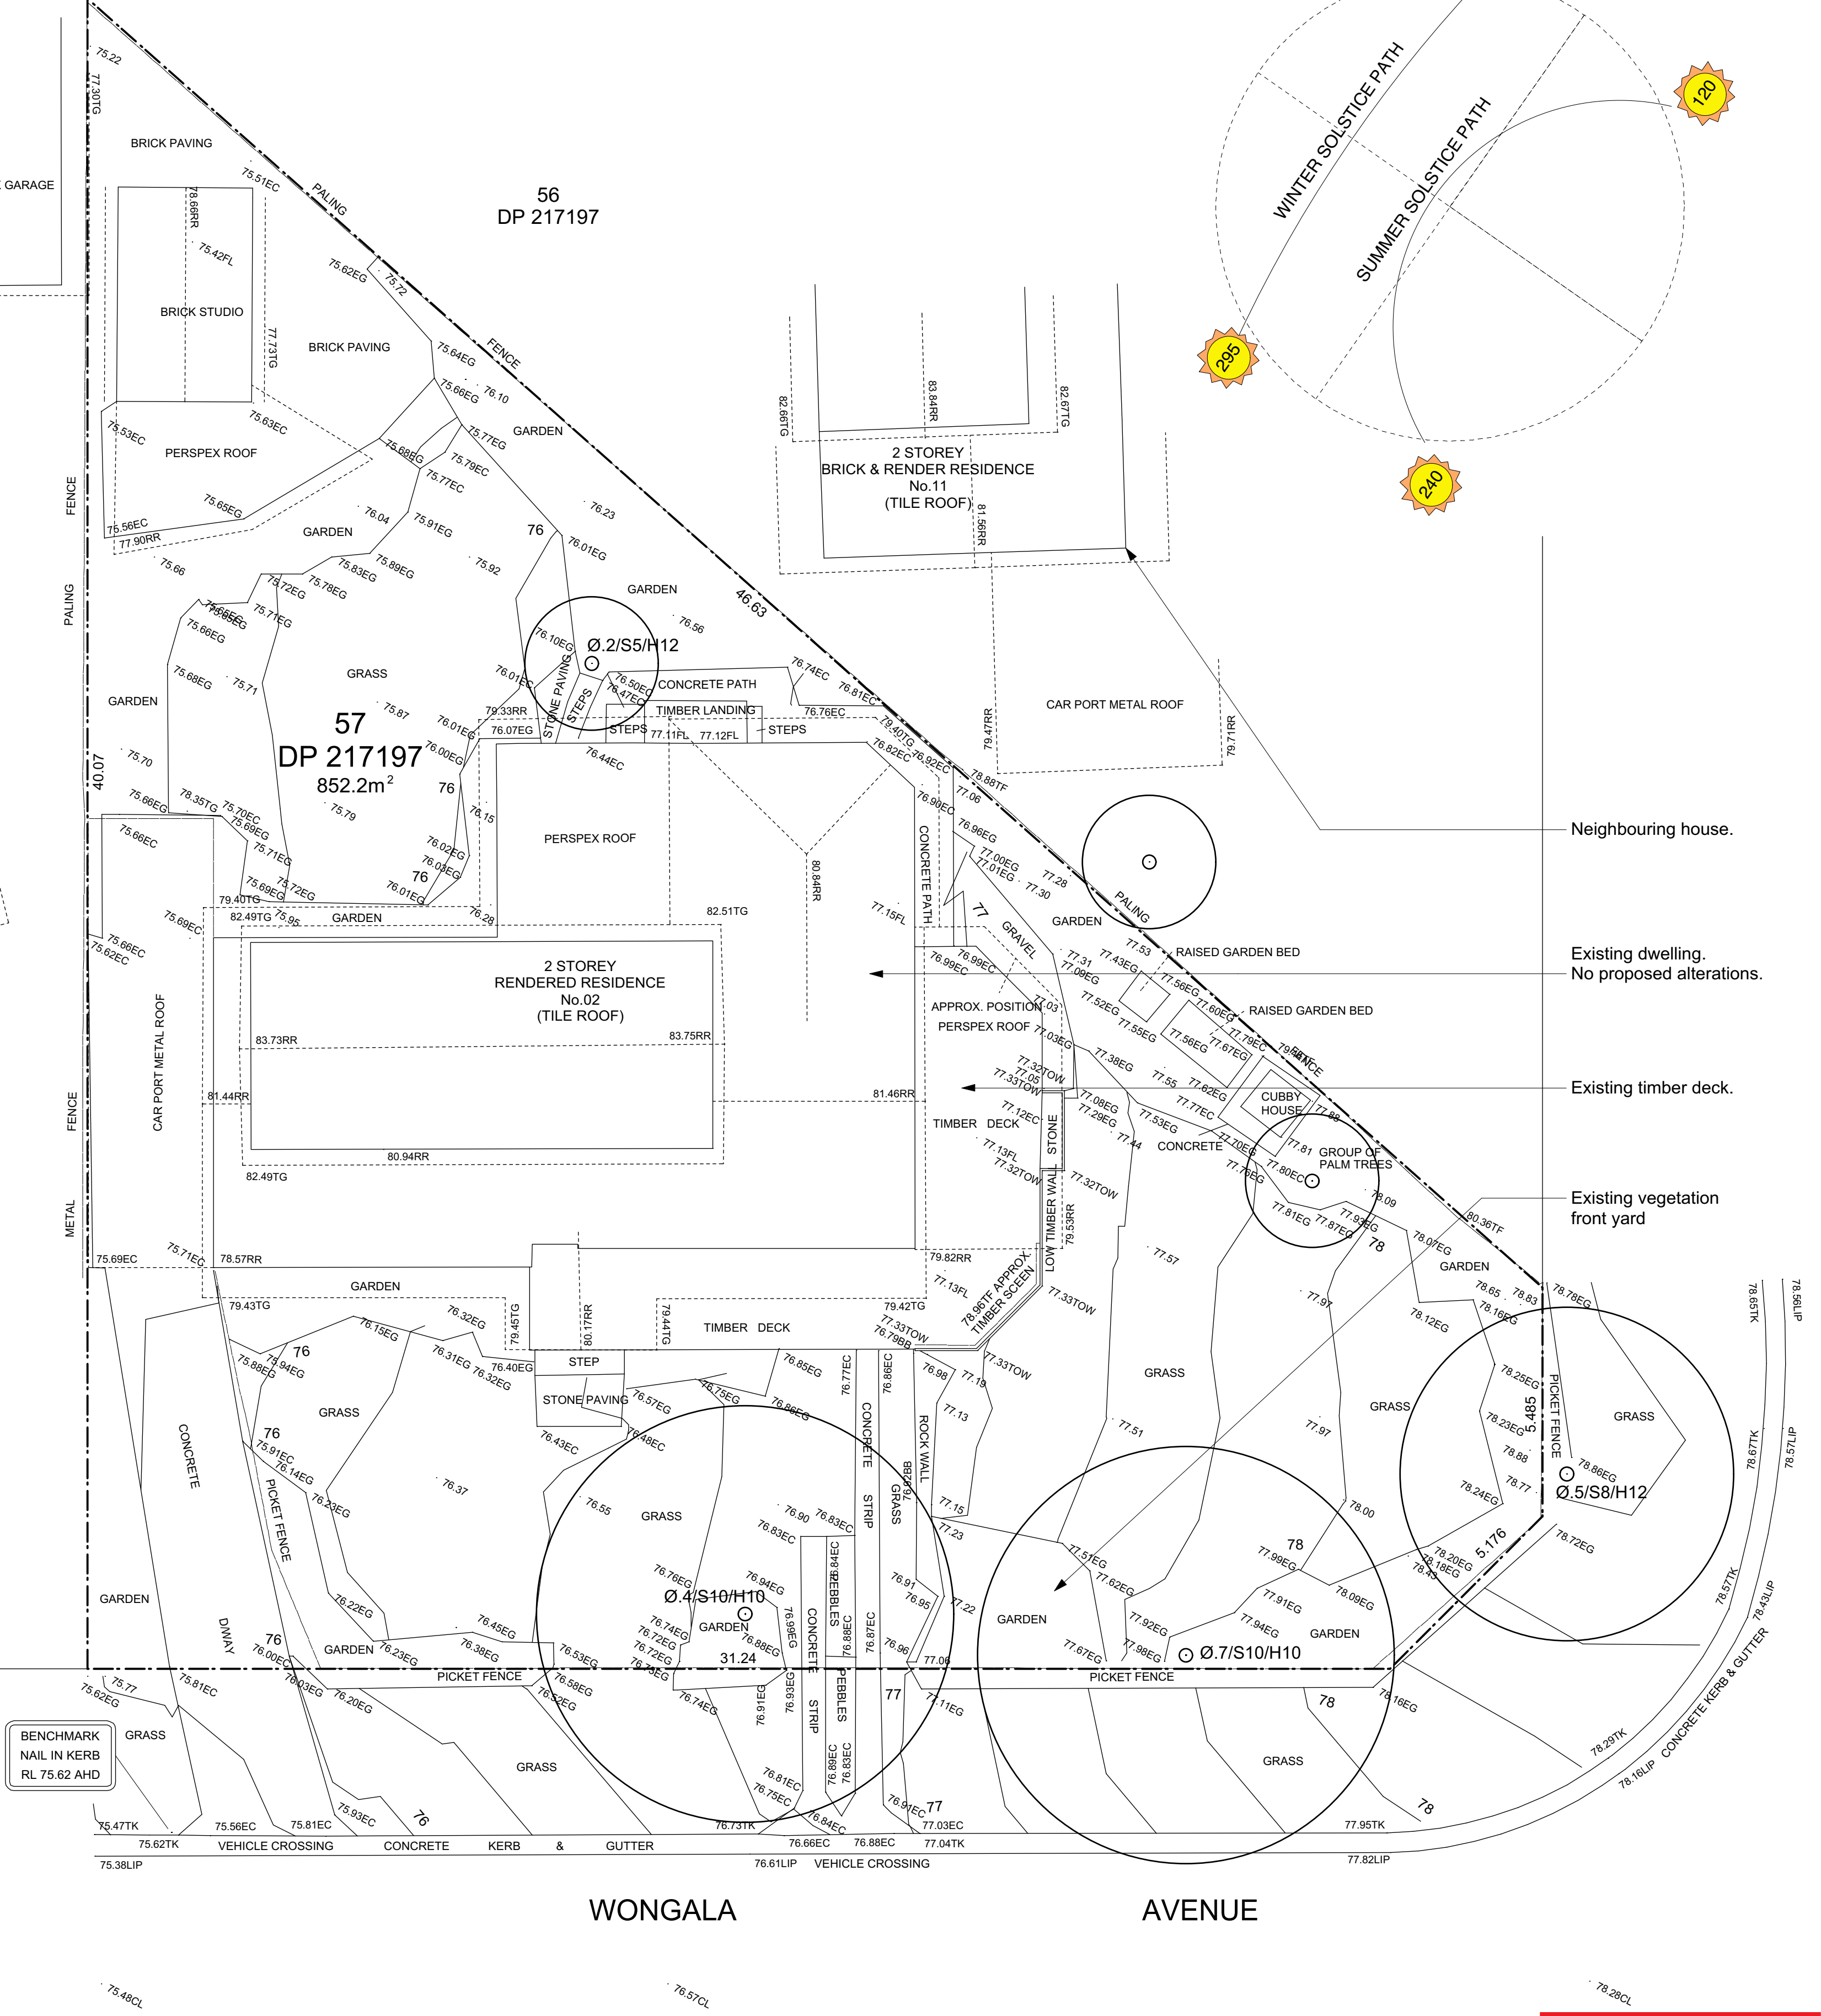


JAMIE KING
LANDSCAPE ARCHITECT
DESIGN ● APPROVE ● MANAGE

B A		08/07/19 02/07/19	Issue B for DA Issue for Construction plan	
PROJECT		2 Wongala Avenue, Elanora Heights		PROJECT # 1984
CLIENT		Brainth waite		DATE # See above
DWG		Site and Planting plan		SCALE @ A1 See Plan
				DWG # Sht-101
				DRAWN SA
				CHKD JK
				REVISION


Jamie King Landscape Architect
84 Palmgrove Rd, Avalon, NSW, 2107
T: 0421 517 991
W: www.jamieking.com.au
E: jamie@jamieking.com.au

Notes:
>Do not scale off plan.
>Contractors to check all measurements onsite before quoting or commencing work.
>If abnormalities arise, contact the Landscape Architect.
>This design is copyright and is not to be reproduced in anyway without written consent of Jamie King Landscape Architect

THIS PLAN IS TO BE READ IN
CONJUNCTION WITH
THE CONDITIONS OF DEVELOPMENT
CONSENT
DA2019/0793

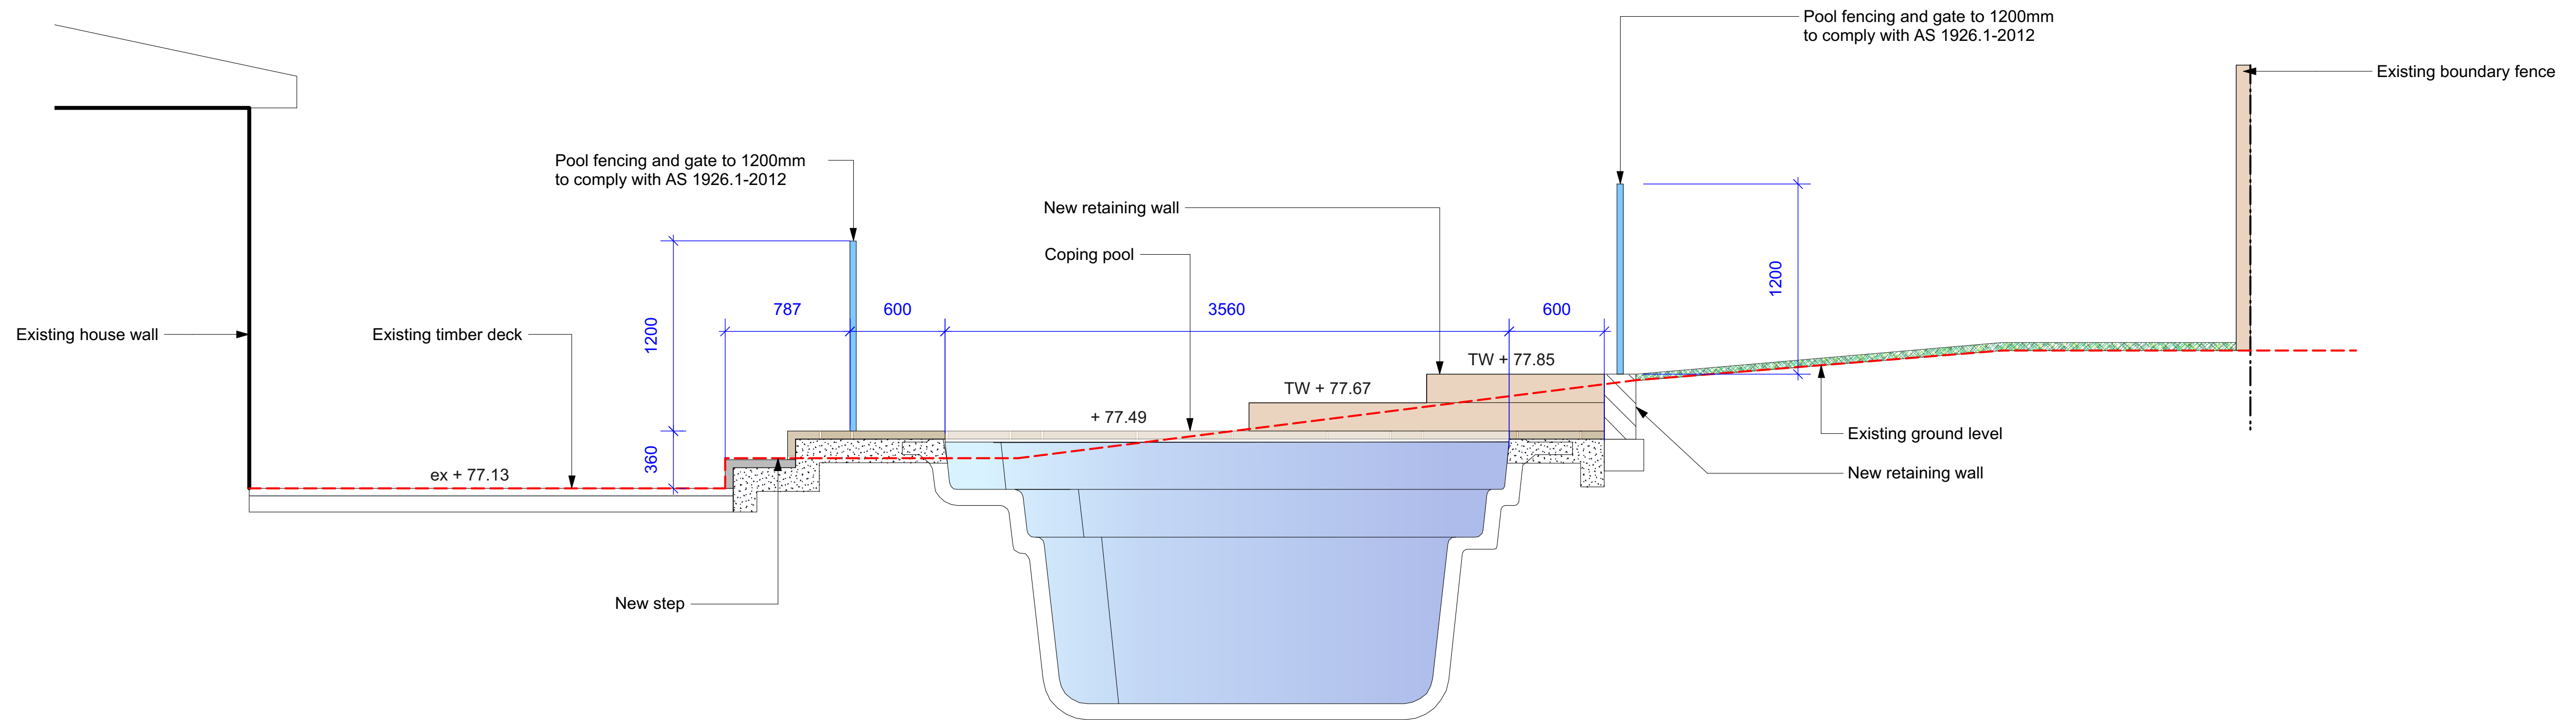

Section AA
1:25@A1 1:50@A3. Do not scale off plan

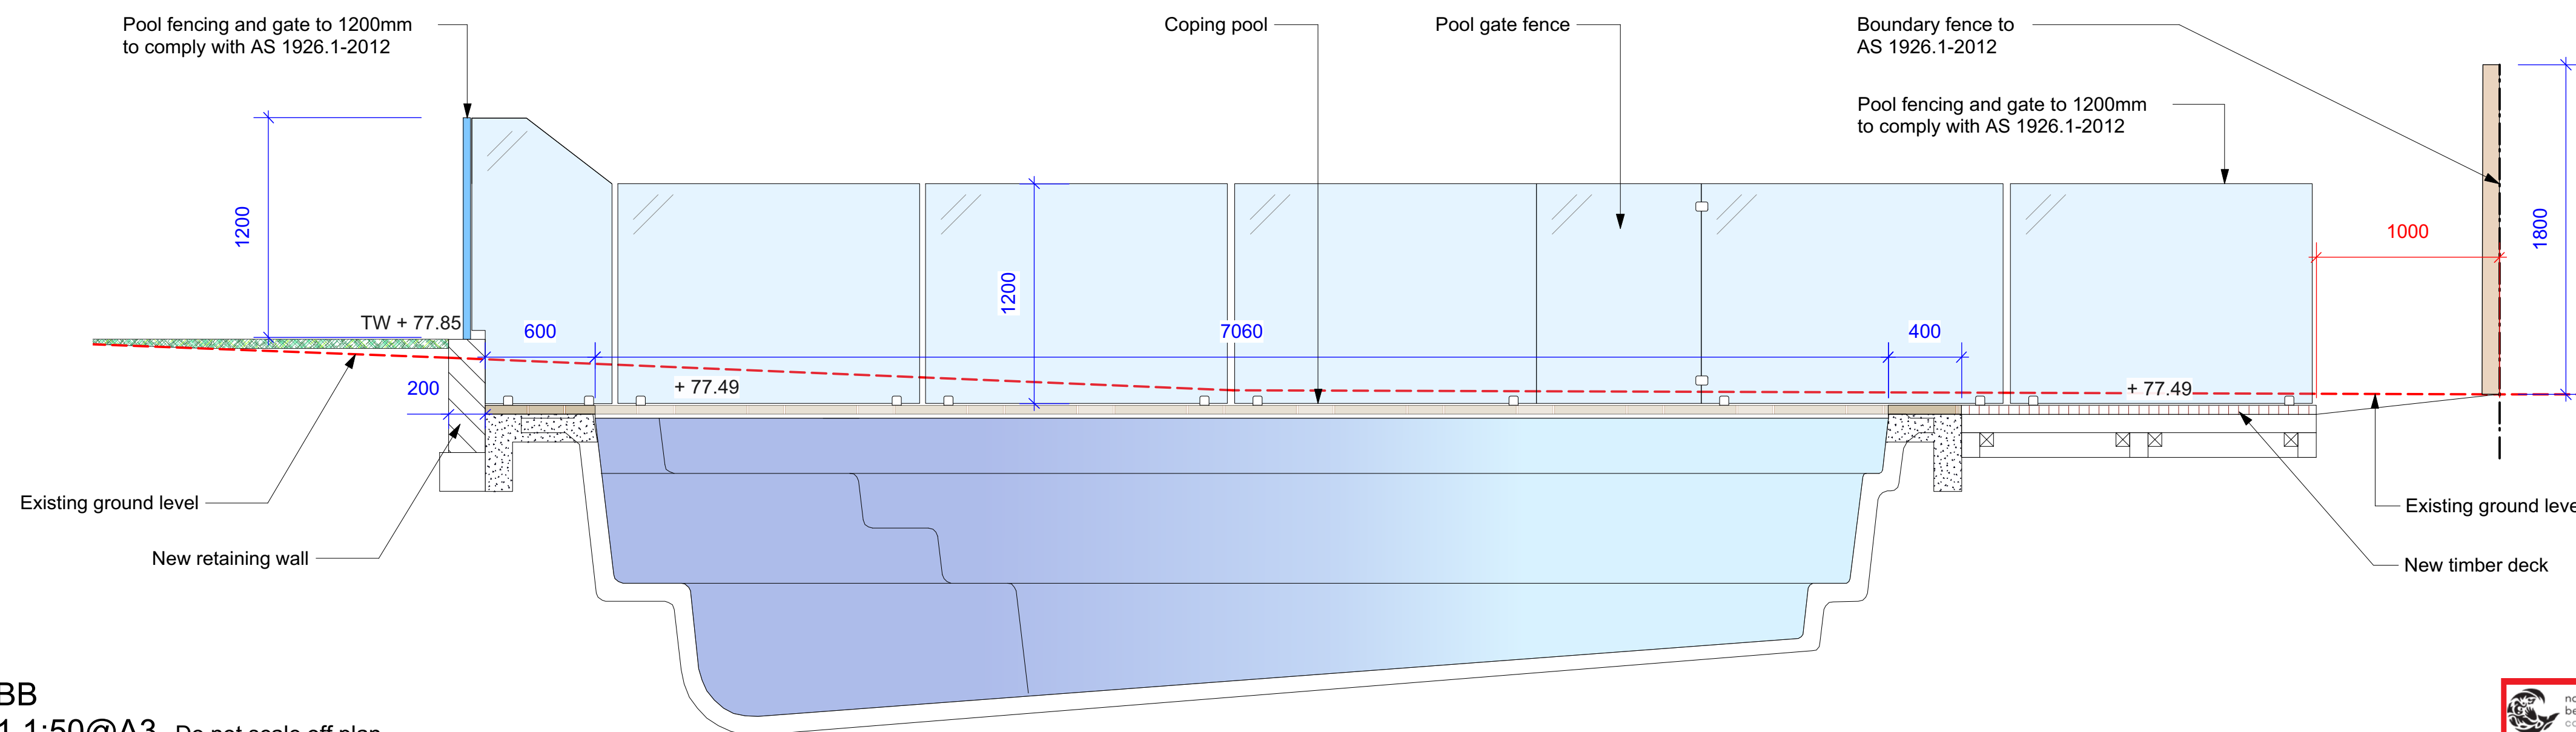


Section BB
1:25@A1 1:50@A3. Do not scale off plan

THIS PLAN IS TO BE READ IN CONJUNCTION WITH THE CONDITIONS OF DEVELOPMENT CONSENT
DA2019/0793

Notes:
>Do not scale off plan.
>Contractors to check all measurements onsite before quoting or commencing work.
>If abnormalities arise, contact the Landscape Architect.
>This design is copyright and is not to be reproduced in anyway without written consent of Jamie King Landscape Architect

B	08/07/19	Issue B for DA
A	02/07/19	Issue for Construction plan
ISSUE	DATE	REVISION
PROJECT	2 Wongala Avenue, Elanora Heights	
CLIENT	Braith waite	
DWG	Section Elevations	
DATE #	See above	DWG #
SCALE @ A1	See Plan	
DRAWN	SA	
CHKD	JK	REVISION
PROJECT #	1984	
DWG #	Sht-103	

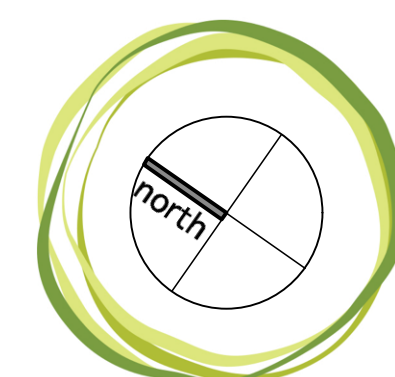

JAMIE KING
LANDSCAPE ARCHITECT
DESIGN • APPROVE • MANAGE

Jamie King Landscape Architect
84 Palmgrove Rd, Avalon, NSW, 2107
W: www.jamieking.com.au
T: 0421 517 991
E: jamie@jamieking.com.au