



- Notes
- The plan is oriented to Grid North.
 - Limited boundary survey has been undertaken.
 - Bearings and measurements shown on the plan are compiled from information supplied by the Land and Property Information Division of the NSW Government.
 - The relationship of improvements and detail to boundaries if critical should be confirmed by a full boundary identification survey or redefinition.
 - No subsurface utility investigation (SUI) has been undertaken. Services shown are based on visible surface indicators present at the time of survey only (i.e. pits and openings). Before any works or extensive designs are undertaken for the site, "Dial before you dig" service plans should be obtained and potholing undertaken by a qualified contractor as required. The location of these services can be plotted by Hammond Smellie in conjunction with SUI contractors.
 - Ridge, eave, roof gutter, windows have been obtained by indirect methods and are accurate for planning purposes only.
 - Adjoining buildings and features have been plotted for diagrammatic purposes only. Tree detail is shown as Dia xx / Ht xx / Sp xx respectively for Diameter, Height and Spread of the tree. These details are estimates only. If tree details, types and condition of trees are critical a qualified arborist should be consulted.
 - The location of fencing is diagrammatic only.
 - Contours are approximate only and should only be used as a guide. Use spot levels for design purposes. Contour intervals are shown on the plan.

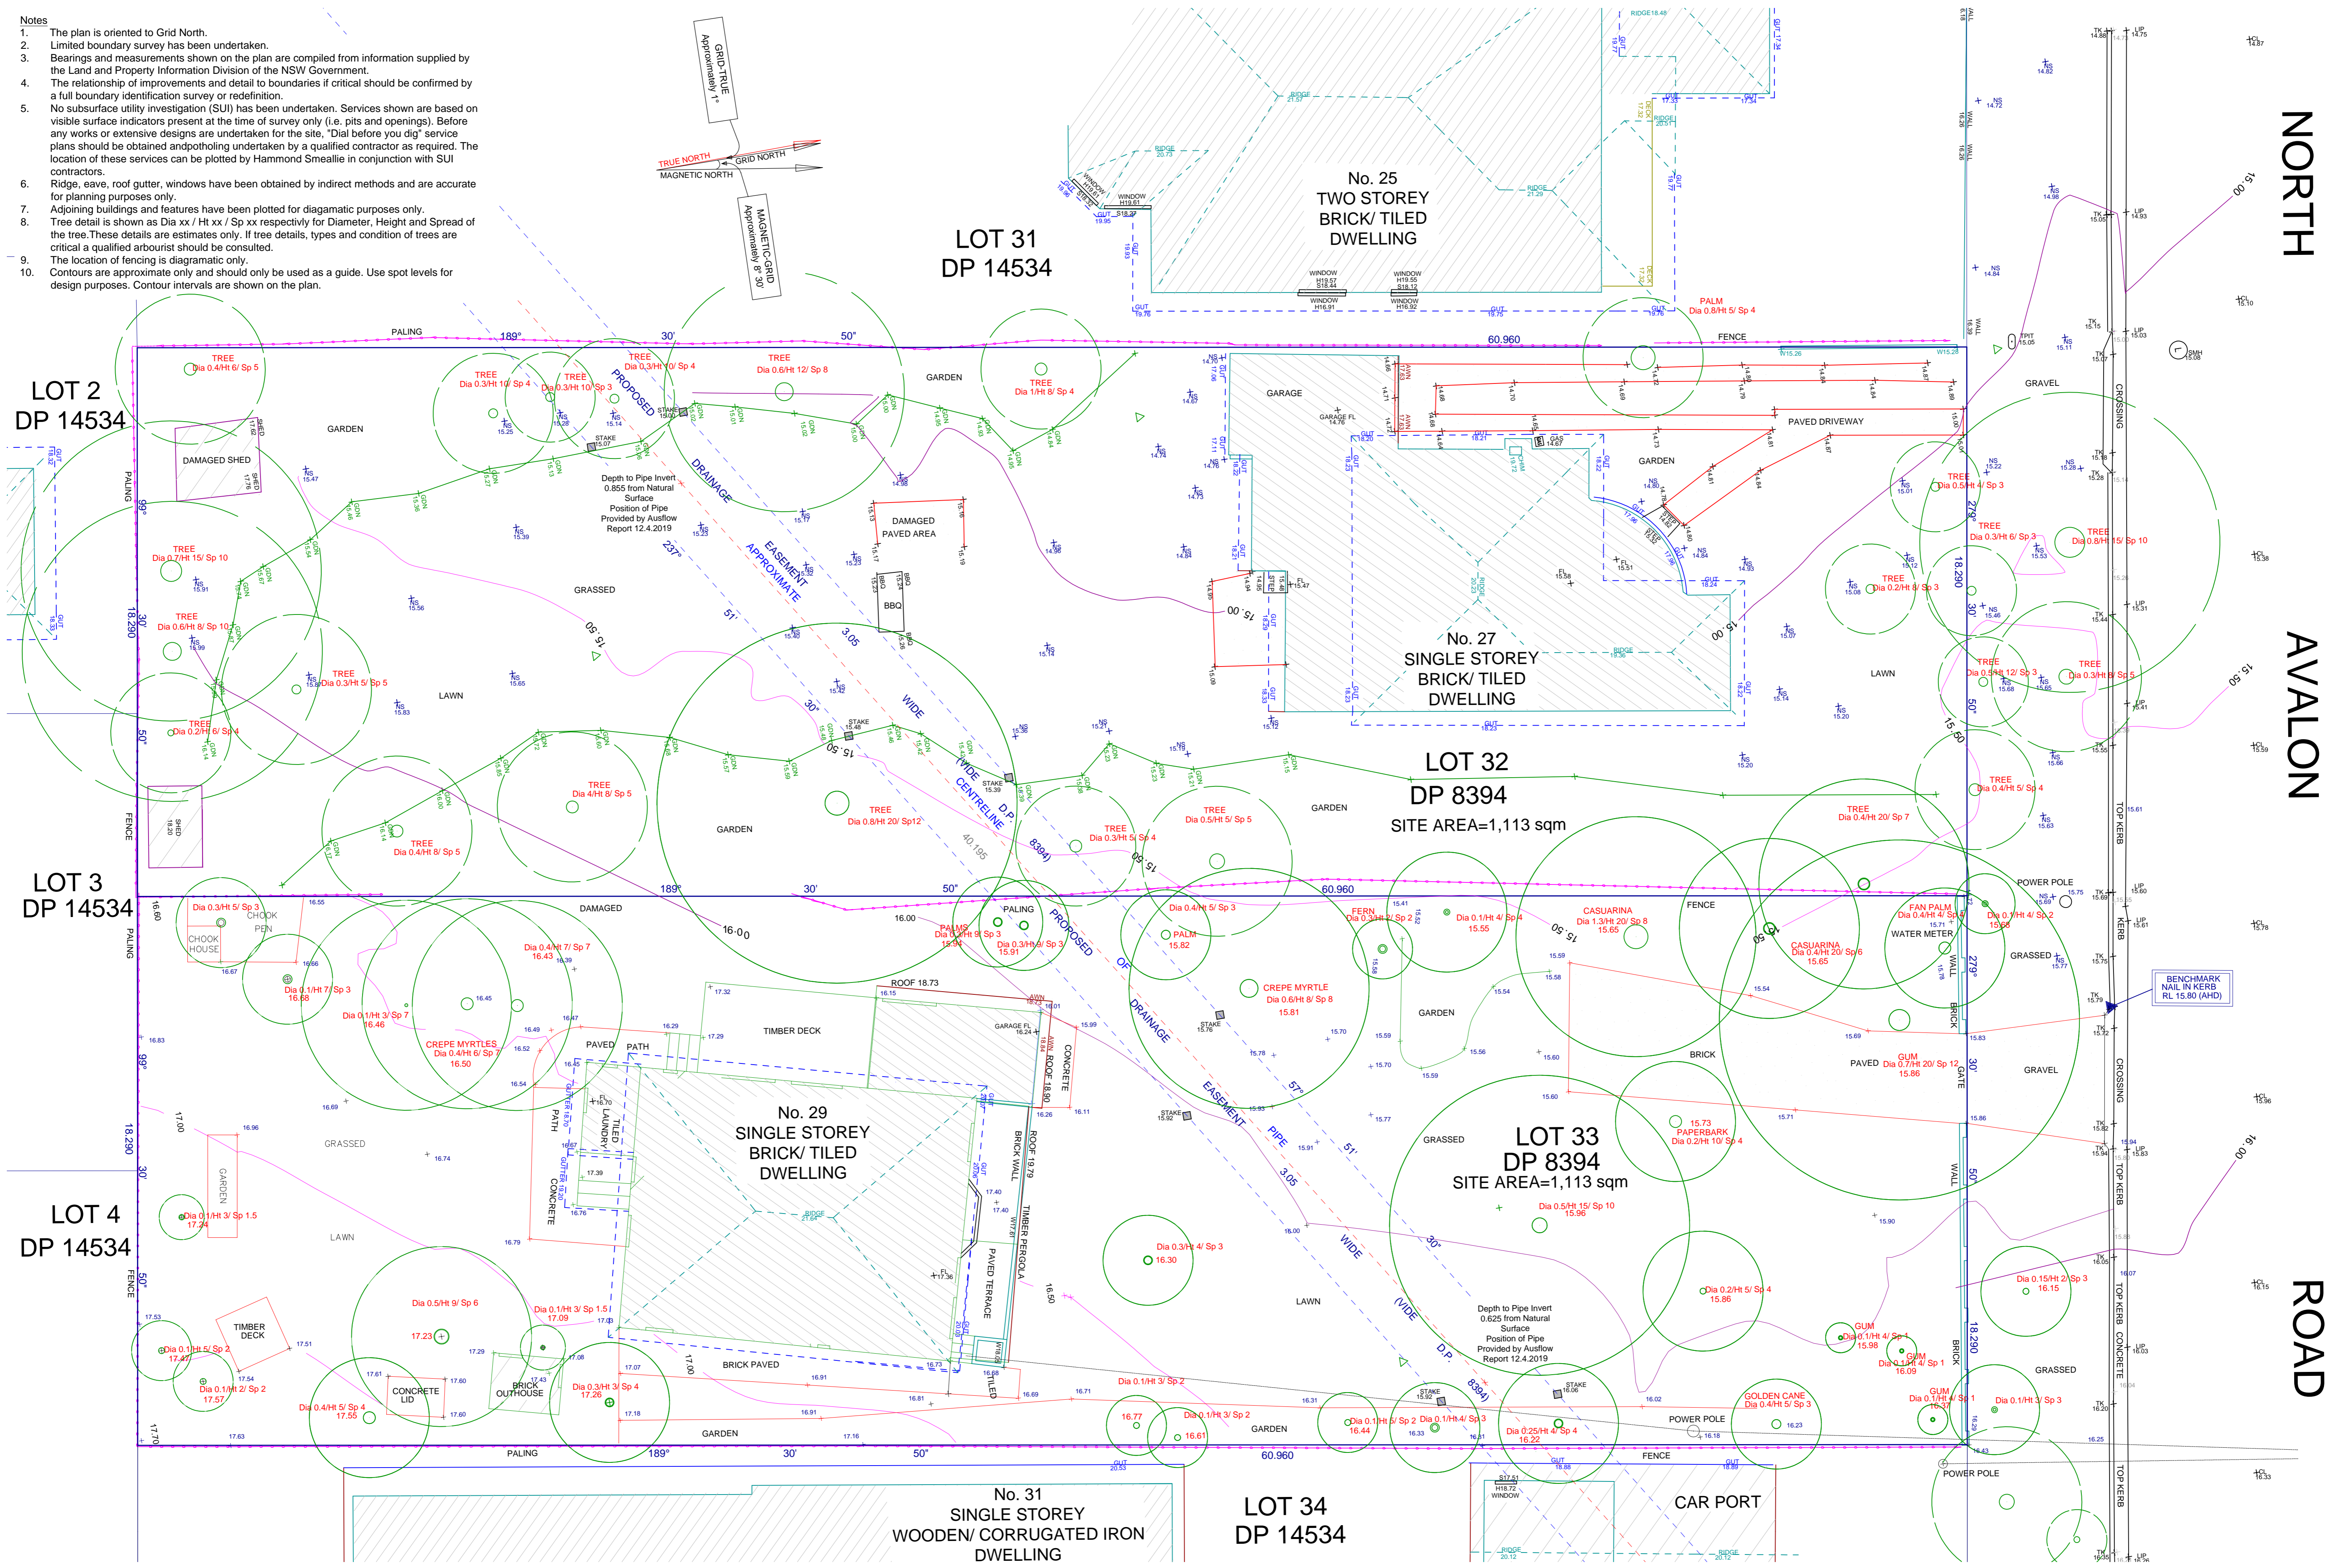

NORTH

AVALON

ROAD

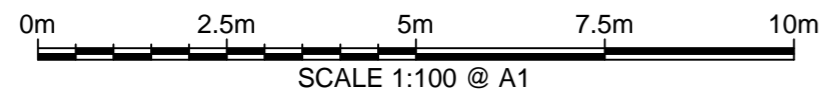

AMENDMENT
ISSUE C

CHANGES
POSITION OF PIPE CENTRE LINE

DATE
02/05/2019

LEGEND

AWN AWNING
BM BENCHMARK
CL CENTRELINE
CHM CHIMNEY
FL FLOOR LEVEL
LIP KERB LIP
GUT GUTTER LIP
GDN GARDEN

NS NATURAL SURFACE
TK TOP OF KERB
TPIT TELSTRA PIT
H WINDOW HEAD
S WINDOW SILL
SMH MANHOLE
W TOP OF WALL

Hammond Smellie & Co Pty Ltd
CONSULTING SURVEYORS AND TOWN PLANNERS

7/22 Leighton Place
HORNSBY NSW 2077
P: 02 9477 1577
F: 02 9476 6062
E: info@hammondsmeallie.com.au
W: www.hammondsmeallie.com.au

ABN: 16 001 894 800

DETAIL AND LEVELS PLAN

Project: 27 -29 North Avalon Road, Avalon Beach
Northern Beaches
Lot 32 & 33 in Deposited Plan 8394
Ben Dunnet, Armada Property Pty Ltd

Horizontal Datum
Grid North
Azimuth adopted from: (DP 1016742)

Vertical Datum
Datum: AHD Level: 21.136
Source: SSM 11121
Class/Order: (LB/L2)

Sheet No: 1 of 1
Scale: 1:100 @ A1
Project No:

Surveyed by: Quan Chung
Date of survey: 07/03/2019

Checked by: Gary Skow
Revision No: C

14535