

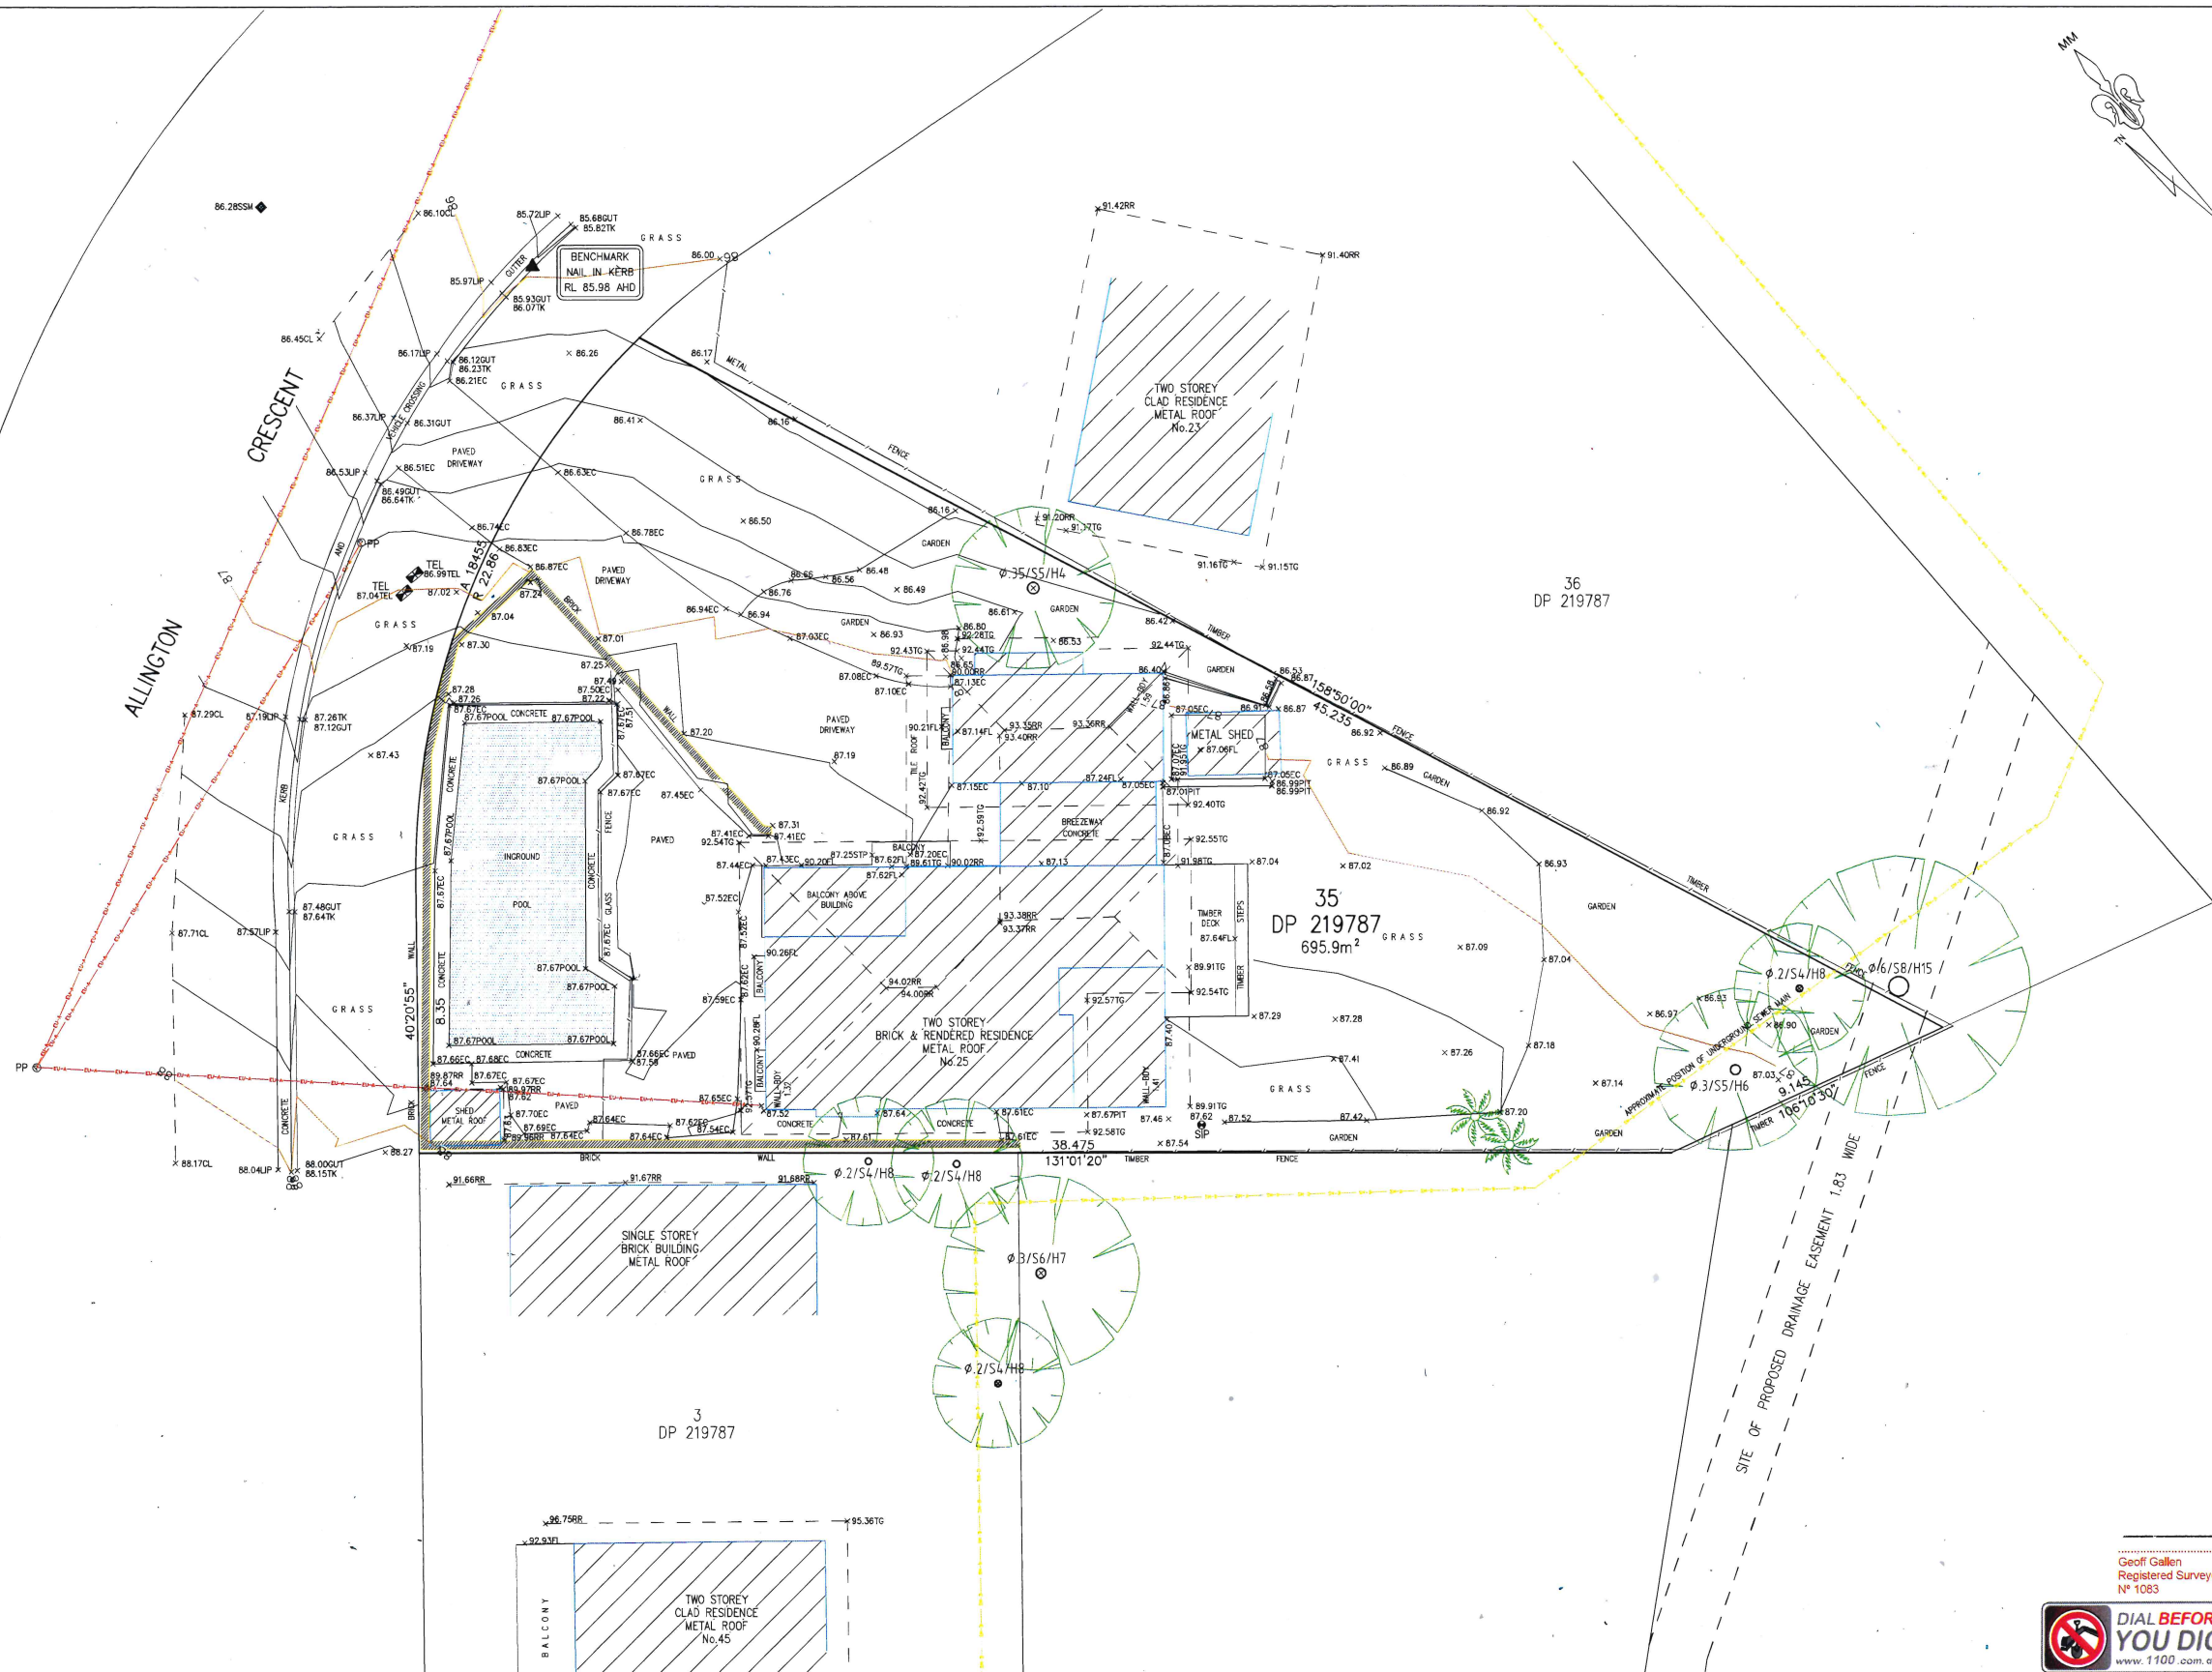


J699857 COVENANT

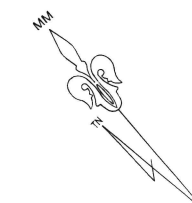

BENCH MARK	
TELSTRA PIT	TEL
ELECTRIC LIGHT POLE	LP
POWER POLE	PP
SIGN POST	SP
SEWER INSPECTION PIT	SIP
SEWER VENT	SEWER
MANHOLE	MH
SEWER MANHOLE	SMH
STOP VALVE	SV
WATER HYDRANT	HYD
WATER METER	WM
GAS METER	GM
STATE SURVEY MARK	SSM

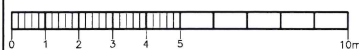

BAR SCALE
PLOTTED SCALE 1:100 (A1 SIZE SHEET)

REVISION No.	REVISION DATE:	COMMENT:



Urban Surveying
PO Box. 1716, Warriewood, NSW 2102
Phone: 0452 066 506
Email: gs@urbansurveying.com.au
ABN: 53 062 097 384
www.urbansurveying.com.au

LEGEND:
EC - EDGE OF CONCRETE
TG - TOP OF GUTTER
RR - ROOF RIDGE
FL - FLOOR LEVEL
INV - INVERT LEVEL
TOW - TOP OF WALL

SIP - SEWER INSPECTION PIT
TK - TOP OF KERB
GUT - ROAD GUTTER
LIP - LIP OF GUTTER
Ø.4S10/H16 - TREE
DIAMETER/SPREAD/HEIGHT

L.G.A.: NORTHERN BEACHES



CLIENT BRENDAN & CATHERINE NIX			REF No.
PROPERTY No. 25 Allington Cres, Elnora Heights			25047
DATE A.H.D.	SCALE 1:100 @ A1	DATE 10/04/2025	SHEET No. 1 of 1
SURVEYED GS	DRAWN SS	DWSG No. 25047-1	REV No. 00