
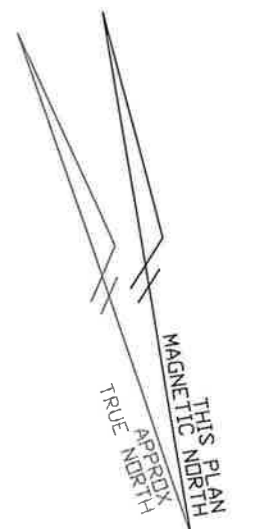


# NOTES

1. THE TITLE BOUNDARIES SHOWN HEREON HAVE BEEN LOCATED BY PLAN DIMENSIONS ONLY FROM D.P. 606591.
2. NO SURVEY FOR DEFINITION OF BOUNDARIES HAS BEEN CARRIED OUT. RELATIONSHIP OF IMPROVEMENTS AND DETAIL TO BOUNDARIES IS DIAGRAMMATIC AND IF CRITICAL SHOULD BE CONFIRMED BY A FURTHER BOUNDARY SURVEY.
3. SERVICES SHOWN HEREON HAVE BEEN LOCATED BY FIELD SURVEY ONLY. PRIOR TO ANY DEMOLITION, EXCAVATION OR CONSTRUCTION ON SITE THE RELEVANT AUTHORITY SHOULD BE CONTACTED FOR POSSIBLE LOCATION OF FUTURE UNDERGROUND SERVICES AND DETAILED LOCATIONS OF ALL SERVICES.
4. THE LEVEL DATUM OF THE SURVEY IS A.H.D.
5. THE DATA CONTAINED IN THIS CAD DRAWING AND FILE HAS BEEN OBTAINED BY STANDARD TECHNIQUES FOR DETAIL AND TOPOGRAPHIC SURVEYS. THE DATA IS FOR ILLUSTRATIVE PURPOSES AND IS NOT TO BE MEASURED WITHIN THE MODEL FOR STRUCTURAL PURPOSES OR CRITICAL DESIGN.
6. CONTOURS ARE AN INDICATION OF THE TOPOGRAPHY AND SHOULD ONLY BE USED FOR PLANNING PURPOSES. IF DETAILED DESIGN IS TO BE UNDERTAKEN,
7. DIAMETER AND SPREAD OF TREES ARE APPROXIMATE ONLY.

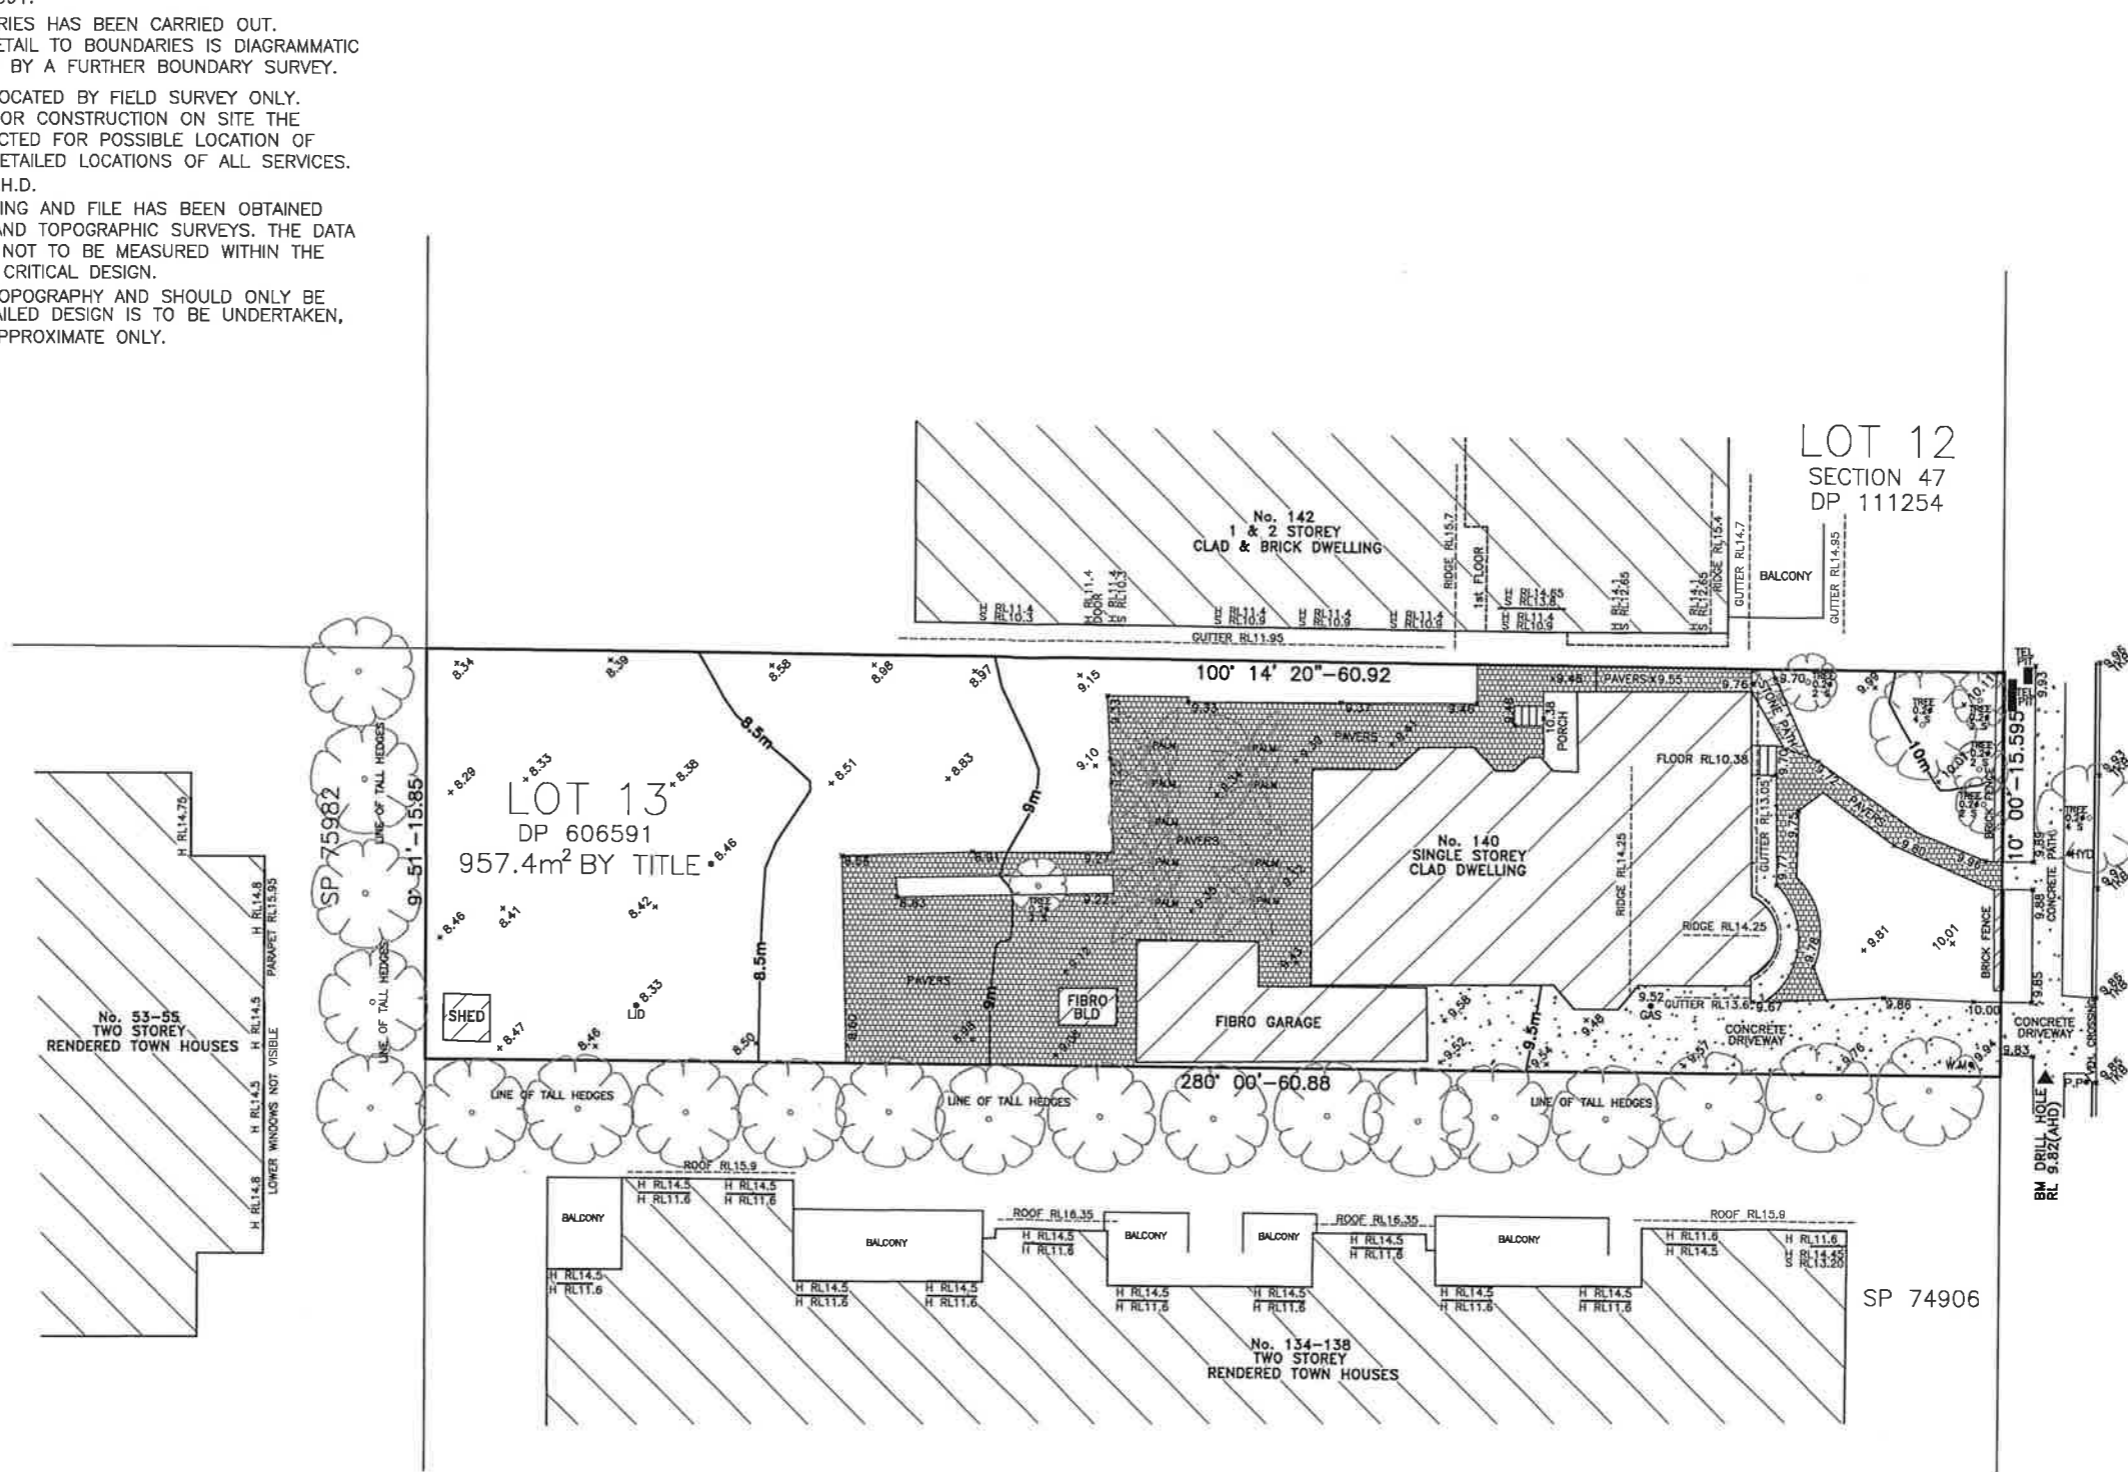


OCEAN STREET

**LEGEND**

BM	BENCH MARK
RL	REDUCED LEVEL
S.M.H	SEWER MAN HOLE
TKB	TOP OF KERB
0.4φ	TREE TRUNK DIAMETER
5S	TREE SPREAD

A2 SHEET

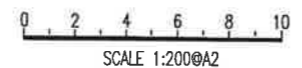

© COPYRIGHT: Information contained within this drawing and related documents are the copyright of TJ Surveyors Pty Ltd. Unauthorised copying of part or whole of the document/s is a breach of this copyright.



**TJ SURVEYORS PTY LTD**  
**REGISTERED SURVEYORS**  
 ABN-86 606 440 288  
 PH- 0404-519-206  
 Email-trent@tjsurveyors.com

Missionary Sisters of Blessed Virgin Mary  
 No. 140 OCEAN STREET, NARRABEEN  
 LOT 13, DP 606591  
 SITE DETAIL & LEVELS PLAN  
 SCALE: 1:200    DATUM: AHD    DATE: 05/04/2019

FILE	8087
SURVEY	TV/BD
DRAWN	TV
CHECKED	TV
DRAWING No.	8087
ISSUE	A
SHEET 1 OF 1	