


EB - EDGE OF BITUMEN
EC - EDGE OF CONCRETE
TB - TOP OF BANK
BB - BOTTOM OF BANK
TW - TOP OF WINDOW
BW - BOTTOM OF WINDOW
TG - TOP OF GUTTER
RR - ROOF RIDGE
FL - FLOOR LEVEL
INV - INVERT LEVEL
ELEC - ELECTRICAL PIT
Ø.4/S10/H16 - TREE DIAMETER

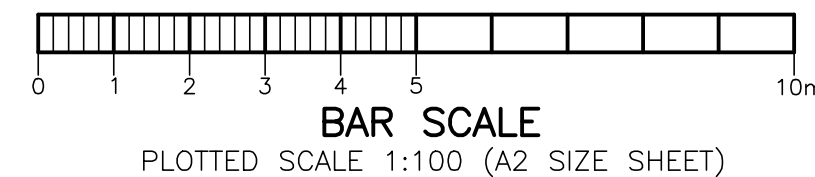

Paul Johnston
Registered Surveyor
Nº 5878



NOTE:
INFORMATION CONTAINED IN THIS PLAN IS THE COPYRIGHT OF TOTAL SURVEYING SOLUTIONS. THE USE OR DUPLICATION WITHOUT THE WRITTEN CONSENT OF TOTAL SURVEYING SOLUTIONS CONSTITUTES AN INFRINGEMENT OF COPYRIGHT.

REVISION No.	REVISION DATE:	COMMENT:

PLAN SHOWING DETAIL & LEVELS
OVER LOT 8 IN DP25959

CLIENT:	GJ GARDNER HOMES SYDNEY NORTH
PROJECT:	CURL CURL
ADDRESS:	14 LALCHERE STREET, CURL CURL

JOB No.: 201080	LGA: NORTHERN BEACHES
PLAN No.: 201080-1	DATUM: AHD
DATE: 30/06/2020	SCALE: 1:100@A2
DRAWN: DF	CONT. INTERVAL: 0.25m
CHK: SF	SHEET 1 OF 1