




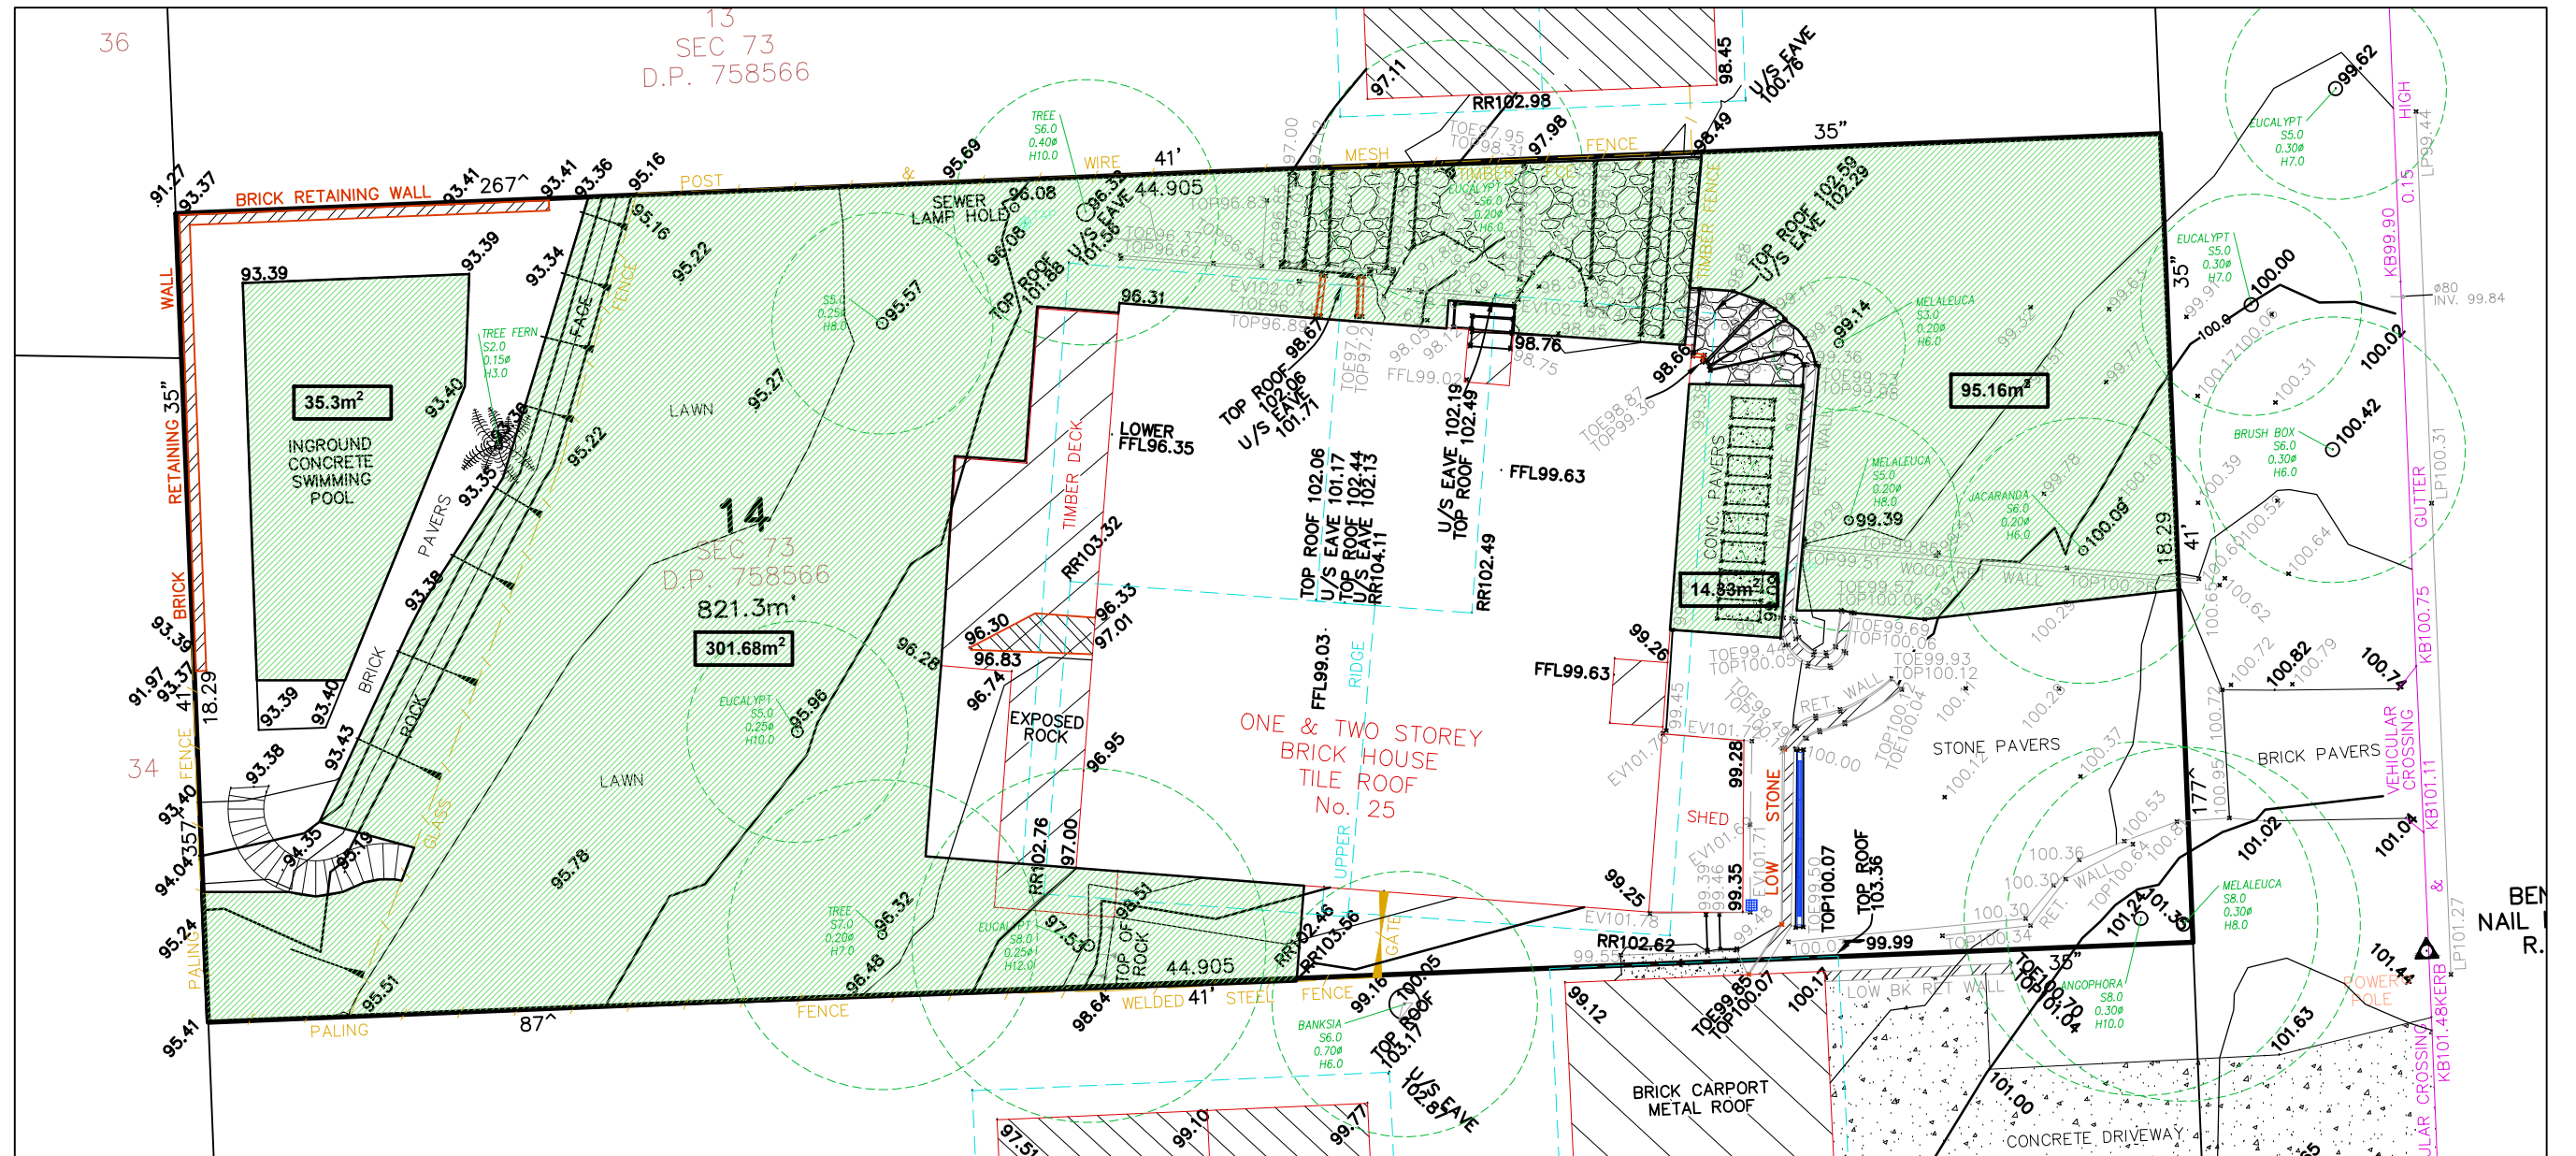

LANDSCAPED AREA



SITE AREA: 821.3M²

LANDSCAPED AREA REQUIRED: 40% OF SITE AREA

TOTAL LANDSCAPED AREA (EXISTING): 446.47M² 54.36% OF SITE AREA

TOTAL LANDSCAPED AREA (PROPOSED): 413.5M² 50.3% OF SITE AREA

COMPLIANT WITH WARRINGAH DCP2011 CONTROLS