


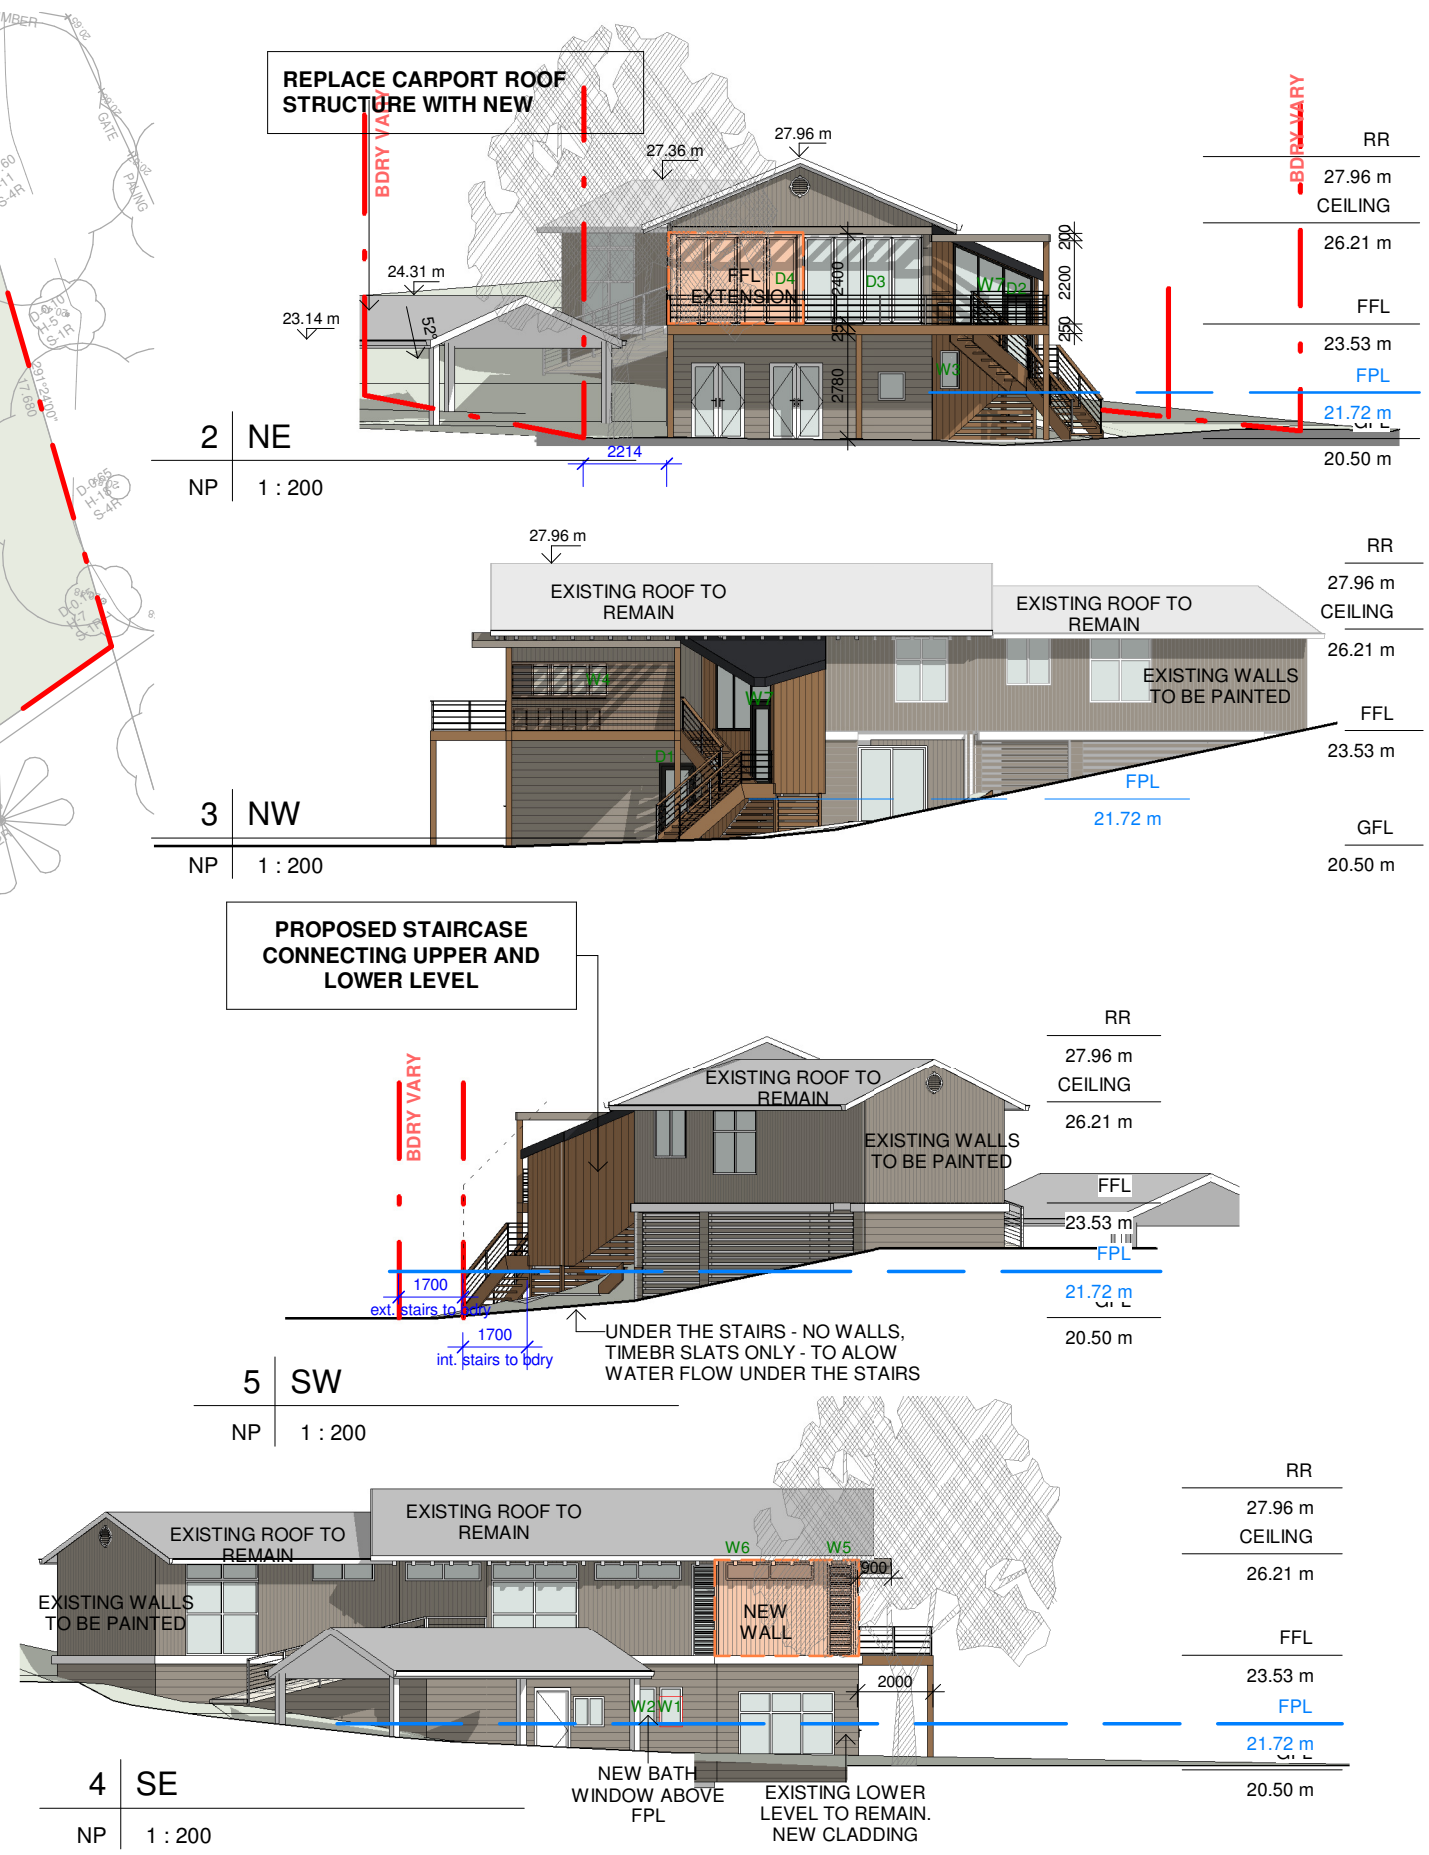

This drawing is copyright and remains the property of Blue Sky Building Designs P/L.