



Master Landscape Plan
1:100@A1 1:200@A3. Do not scale off plan

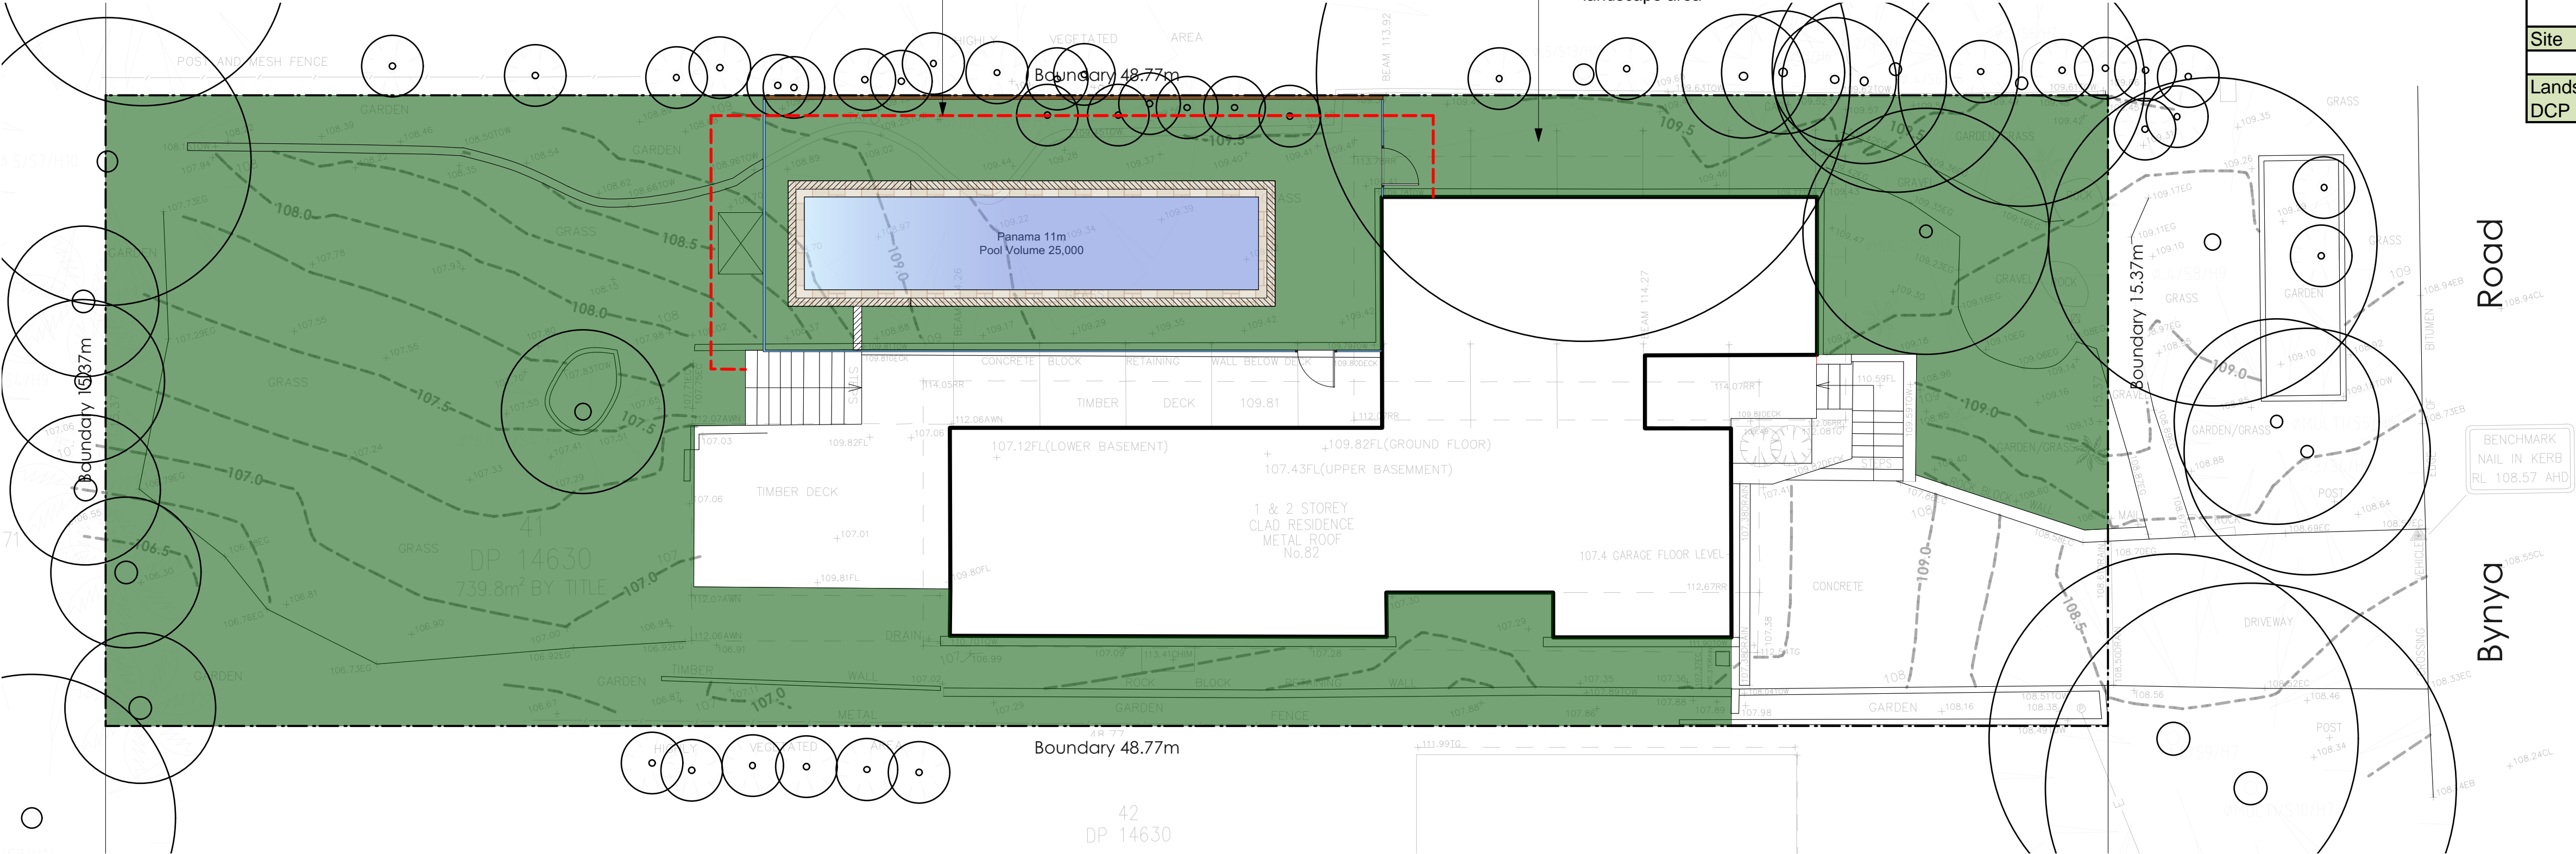

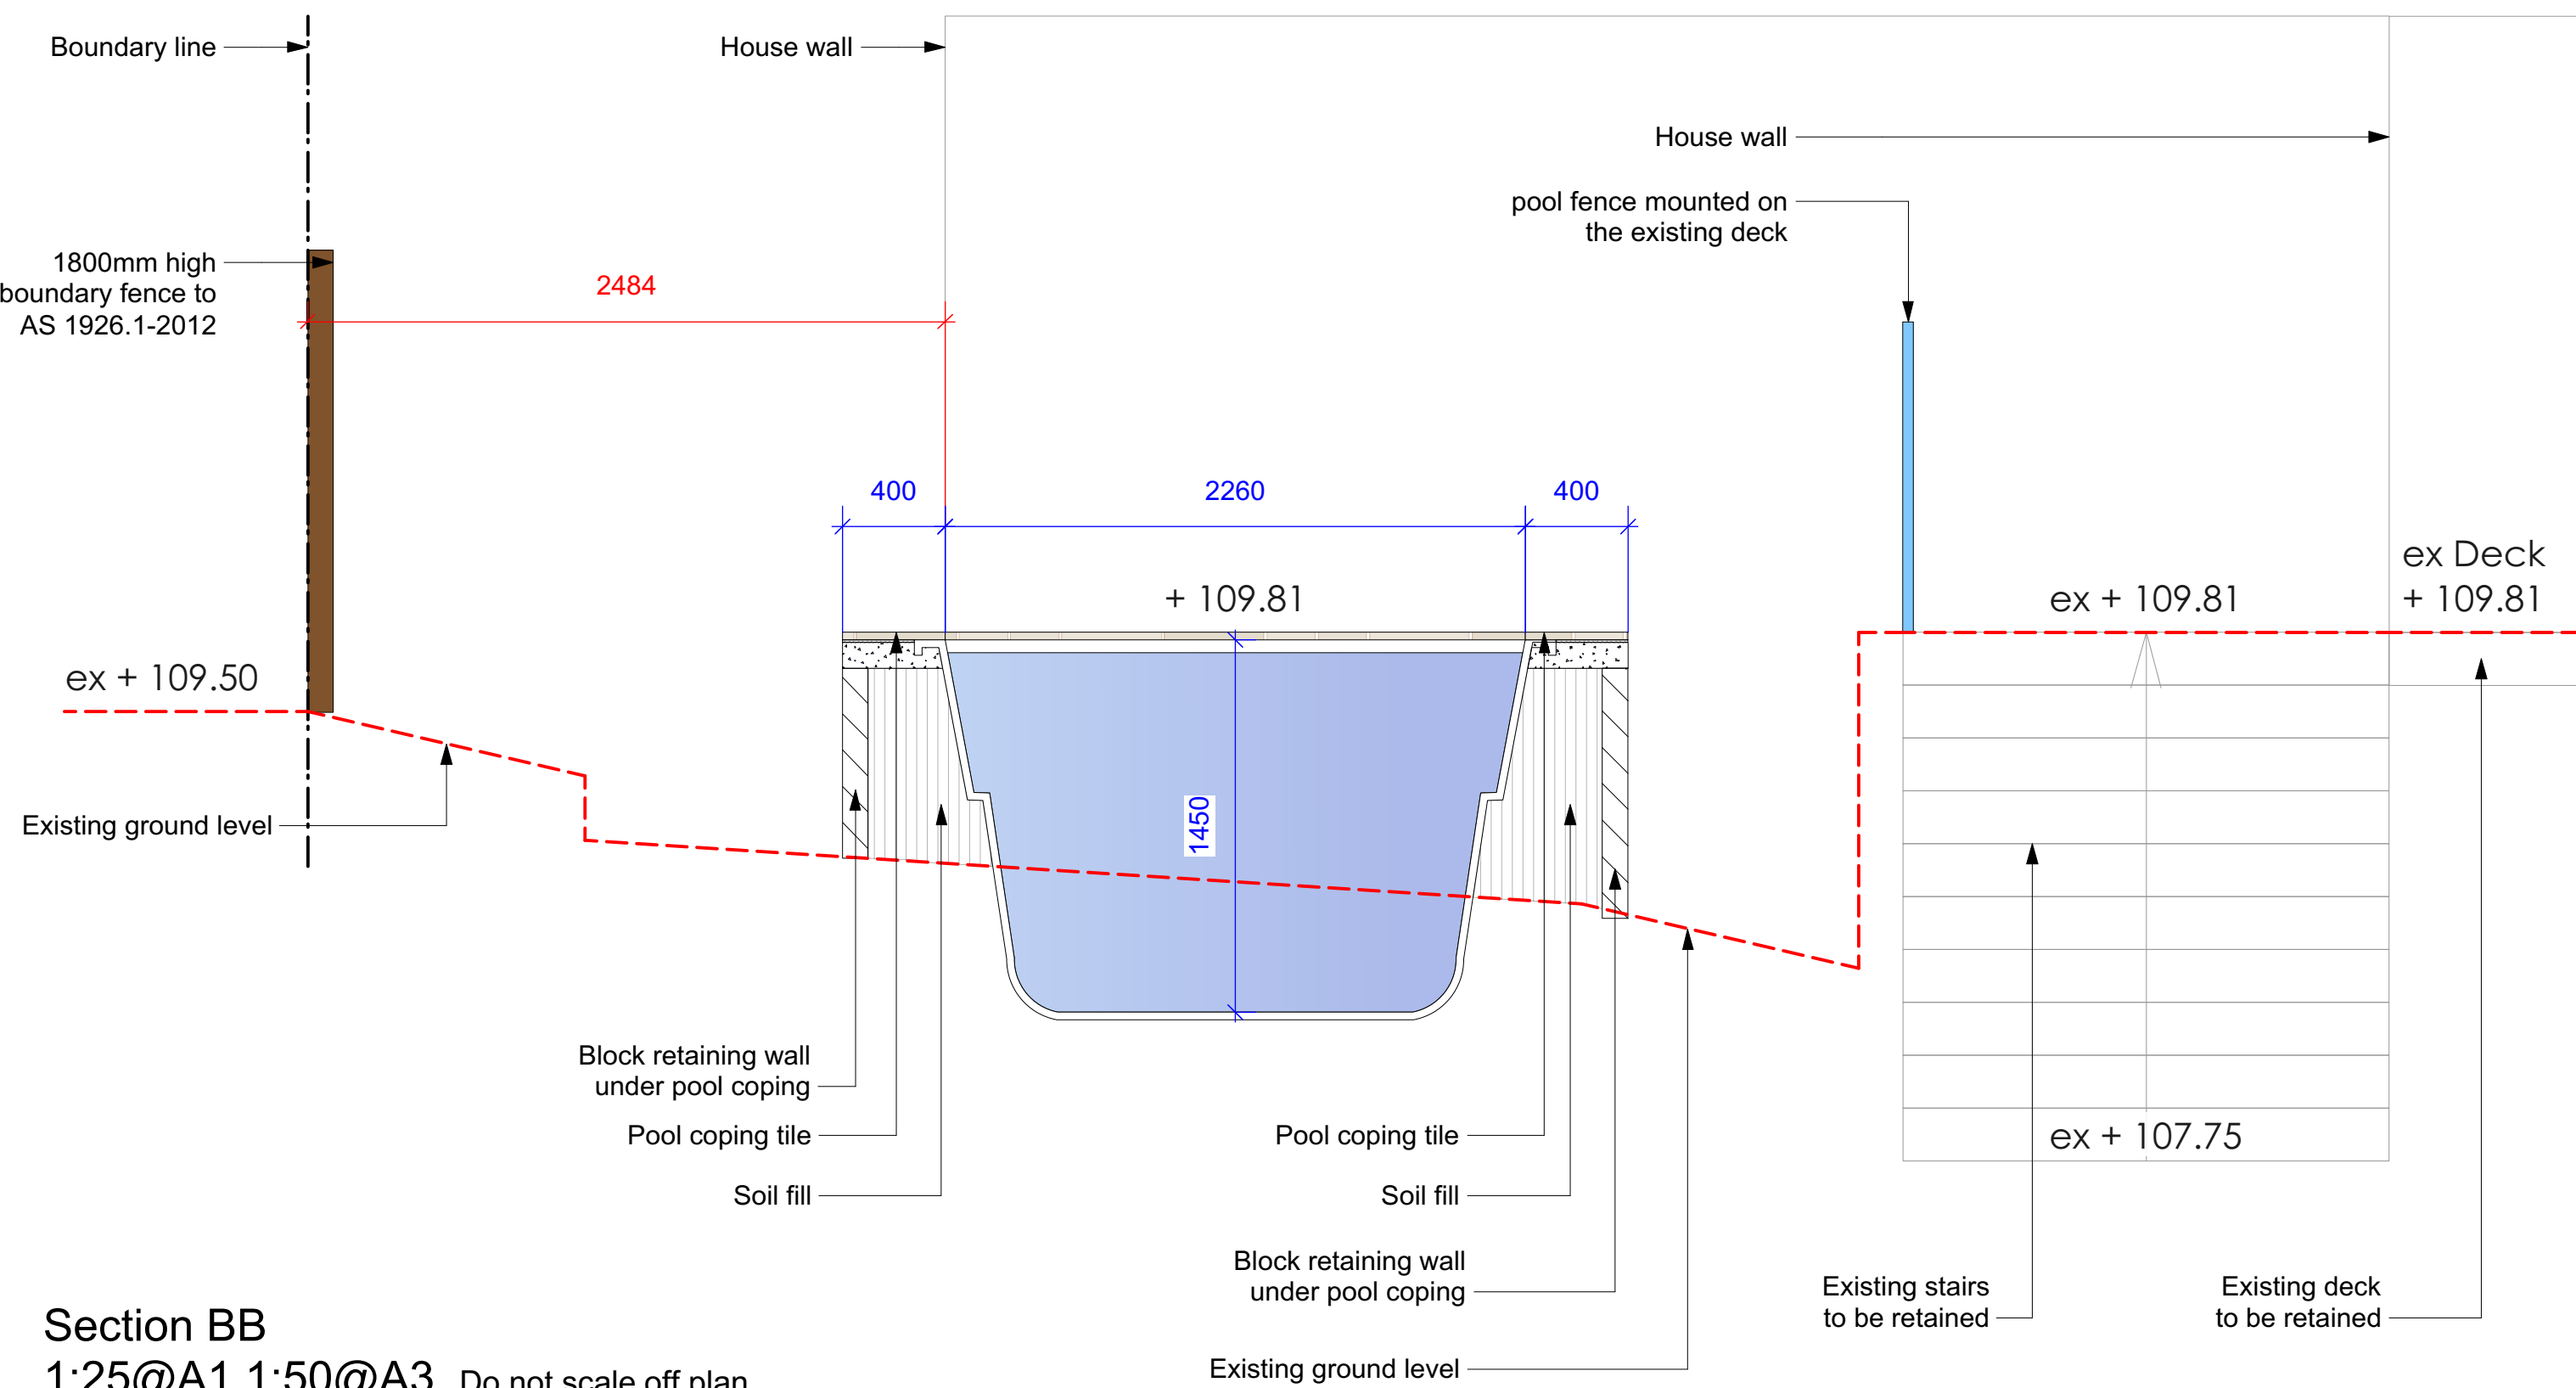

Section BB
1:25@A1 1:50@A3. Do not scale off plan



JAMIE KING
LANDSCAPE ARCHITECT
DESIGN ● APPROVE ● MANAGE

A	16/02/21 08/02/21	Issue B for 4.55 DRAFT issue for review		indicative and may be adjusted onsite within the bounds of the approved document and the relevant standards and codes.	
ISSUE	DATE	REVISION			
PROJECT	82 Bynya Road Palm Beach			PROJECT # 21067	
CLIENT	Manovel			DATE #	See above
DWG	Sections			SCALE @ A1	See Plan
				DRAWN	SA
				CHKD	JK
				REVISION	Sht-102

Jamie King Landscape Architect **W:** www.jamieking.com.au
84 Palmgrove Rd, Avalon, NSW, 2107 **T:** 0421 517 991 **E:** jamie@jamieking.com.au