

**BOUNDARY IDENTIFICATION  
& DETAIL PLAN OF**

LOT 100 IN D.P.1170789  
AT No.209-211 OCEAN., NORTH NARRABEEN.  
SCALE 1:100@A1 DATUM A.H.D.


**SITE AREA = 795.0 M SQ.**

**STREET**

**OCEAN**

**MALCOLM**

**STREET**

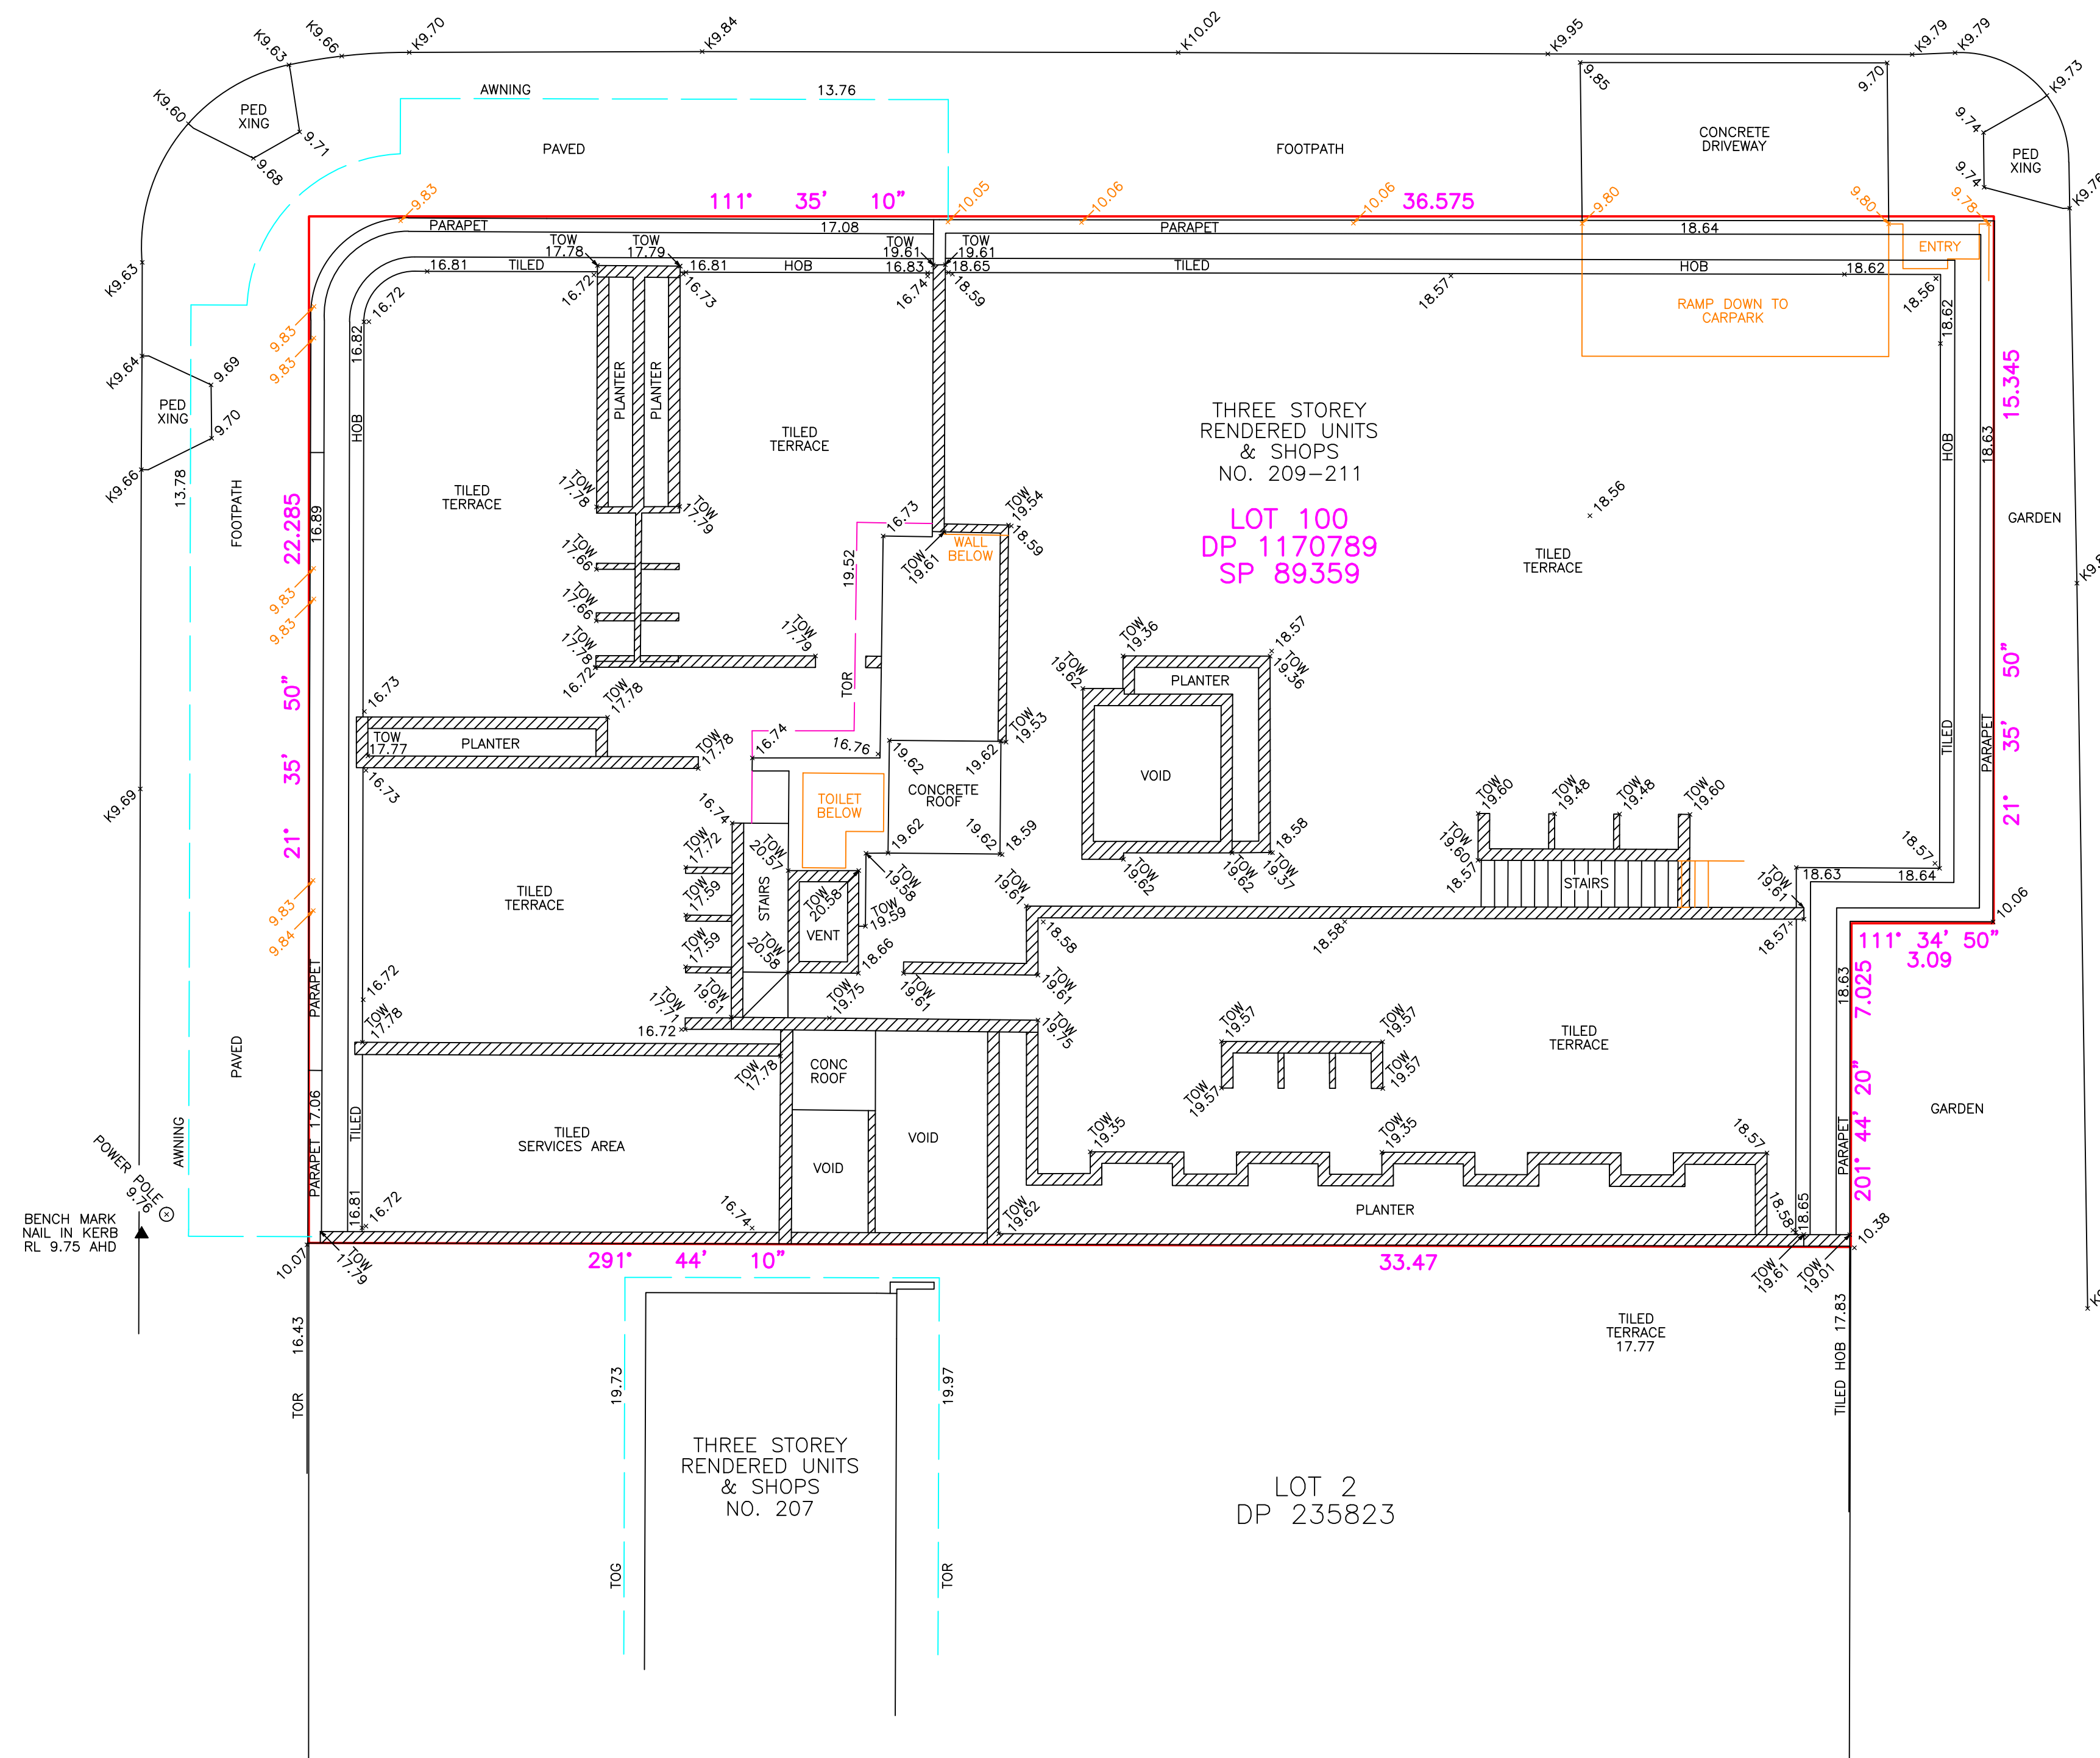

**NOTES:**

- CAUTION: SHOULD ANY DEVELOPMENT OR CONSTRUCTION BE PLANNED ON OR NEAR THE BOUNDARIES, THE BOUNDARIES SHOULD BE CLEARLY MARKED ON SITE.
- SERVICES SHOWN HEREON HAVE BEEN DETERMINED FROM VISUAL EVIDENCE ONLY. PRIOR TO ANY DEMOLITION, EXCAVATION OR CONSTRUCTION ON THE SITE THE RELEVANT AUTHORITY SHOULD BE CONTACTED TO ESTABLISH DETAILED LOCATION AND DEPTH. MINIMISE YOUR RISK AND DIAL 1100 BEFORE YOU DIG.
- BOUNDARY IDENTIFICATION AND DETAIL PLAN BY DAVID PARSONS, REGISTERED SURVEYOR NO.SU001819. BOUNDARIES HAVE BEEN DETERMINED ON 08/07/2024, BEARINGS SHOWN ARE BASED ON A TRUE MERIDIAN.
- W DENOTES WINDOW, D DENOTES DOOR. WINDOW AND DOOR DEPTHS SHOWN ARE INDICATIVE ONLY.
- ALL NEW WORKS MUST REFER TO THE BENCHMARK FOR LEVEL CONTROL.
- TREE SPREADS ARE DIAGRAMMATIC ONLY AND MAY NOT BE SYMMETRICAL.
- SRW, BRW, BLKRW, LRW, SLRW DENOTE STONE, BRICK, BLOCK, LOG OR SLEEPER RETAINING WALL.
- TOG, TOR DENOTE TOP OF GUTTER OR ROOF, K DENOTES TOP OF KERB, G DENOTES ROAD GUTTER.

**DP SURVEYING**

REGISTERED LAND & ENGINEERING SURVEYORS  
19 HILLTOP RD, AVALON BEACH 2107  
PHONE : 0414183220  
EMAIL : david@dpsurveying.com.au  
DATE : 8 JULY, 2024  
MY REF : 2939

