


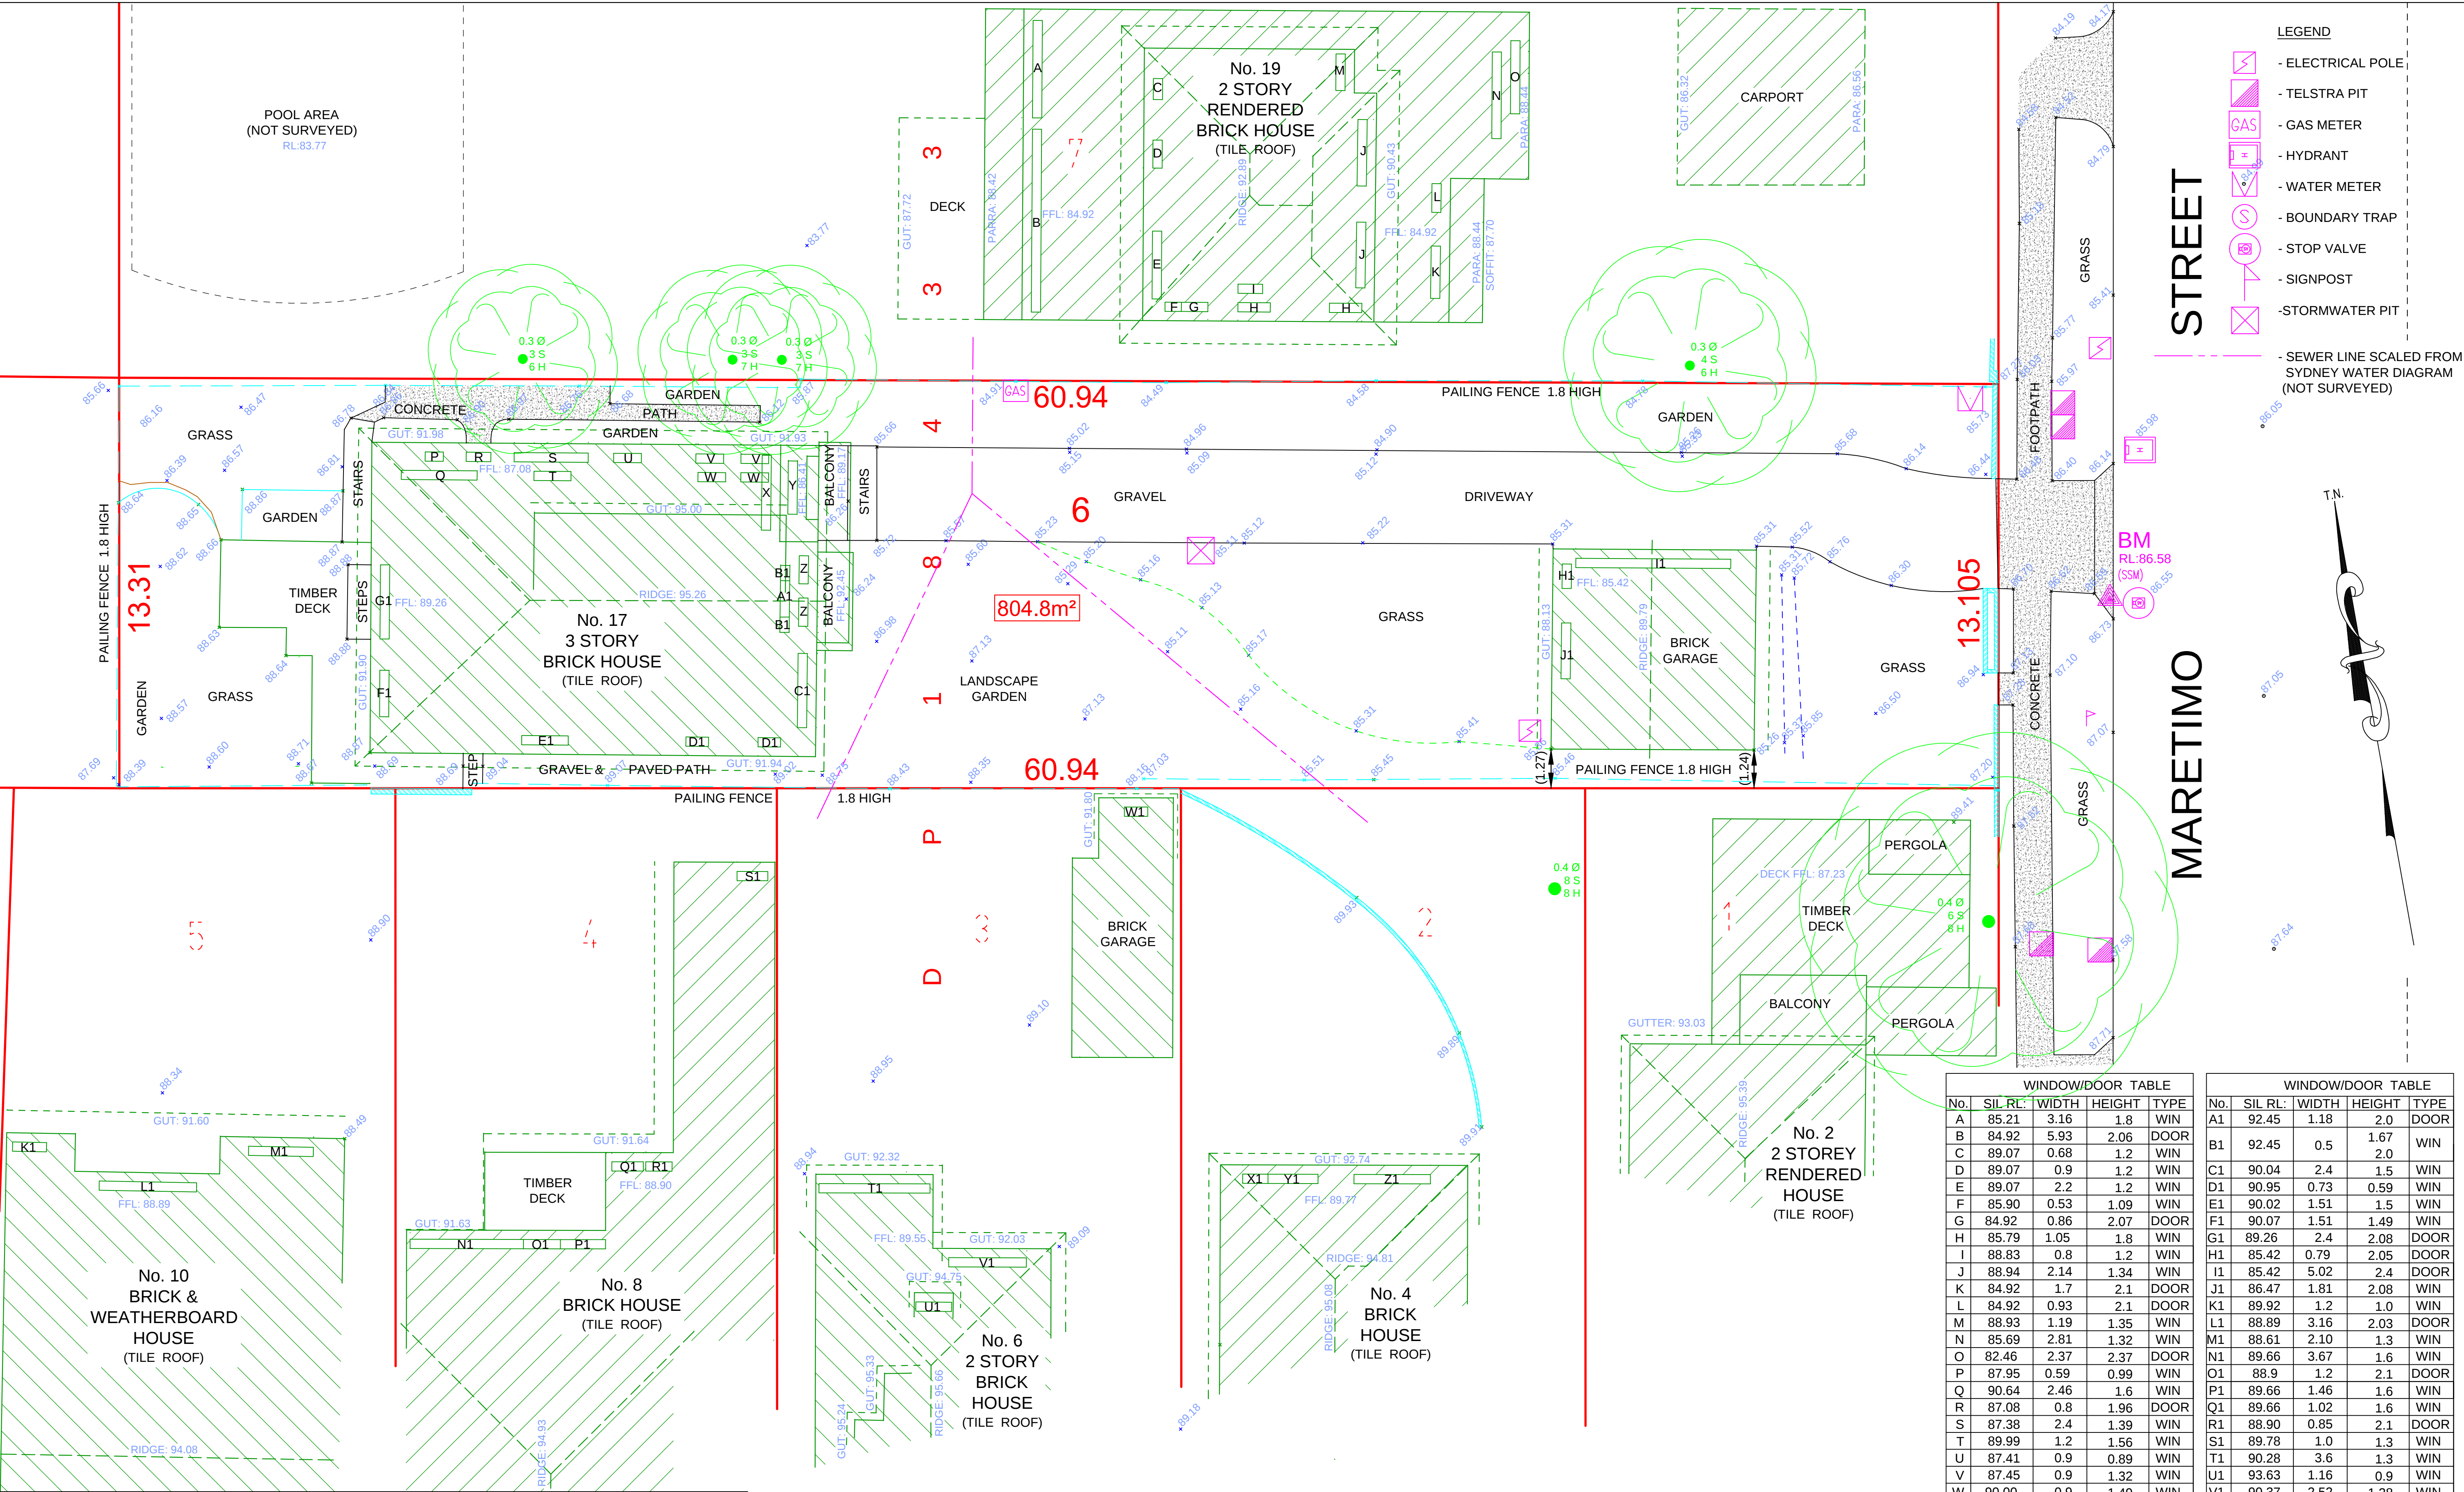

NOTES

- TREE SPREADS SHOWN 'APPROXIMATELY' ONLY
- VISIBLE SERVICES (AT TIME OF SURVEY) SHOWN ONLY
- NO SERVICE PITS ACCESSED/OPENED SHOWN AS LABELED
- BOUNDARIES BY SURVEY
- ALL PITS SHOULD BE ACCESSED, CONFIRMED AND HAVE SUBSURFACE EXTENTS MEASURED BY THE RELEVANT AUTHORITIES, PRIOR TO ADOPTION.
- ALL PIPES, CABLES & DUCTS IN THE EXCAVATION AREA SHOULD BE ACCURATELY LOCATED BY A "PIPE LOCATOR" OR BY THE RELEVANT AUTHORITY, PRIOR TO ANY EXCAVATION IS UNDERTAKEN.
- THE SUBJECT TITLE IS BURDENED BY CROSS EASEMENTS & COVENANT (VIDE C963335)

daw & walton
CONSULTING SURVEYORS
ABN 65 120 413 372

PO BOX 3222,
REDFERN, NSW, 2016
Ph: (02) 8065 1156
Fax: (02) 8065 1297
Email: survey@daw-walton.com.au

Project:
DETAIL SURVEY @
17 MARETIMO STREET,
BALGOWLAH NSW 2093

Client:
GIULIETTA CAMPANELLA

Job No: 5282-21

Surveyed on: 24/02/2021
by: L WANG

Drawn on: 24/02/2021
by: L WANG

Scale: 1:100 (@A1)

North: ISG (by DP830971)

Datum: SSM3585
RL: 74.157 (AHD)

Contour Int: N/A