


STRATA PLAN 19713.

- ⊕ PRODUCTION OF
W. FACE WALL.
 ● PRODUCTION OF
N. FACE WALL.
 ⊞ FROM W. FACE WALL.
 ⊞ FROM N. FACE WALL.
 ● FROM S. FACE WALL.
 ⊕ PRODUCTION OF
E. FACE WALL.

PARKING SPACES ARE
LIMITED IN HEIGHT TO
3 ABOVE THE UPPER
SURFACE OF THEIR
RESPECTIVE FLOORS.

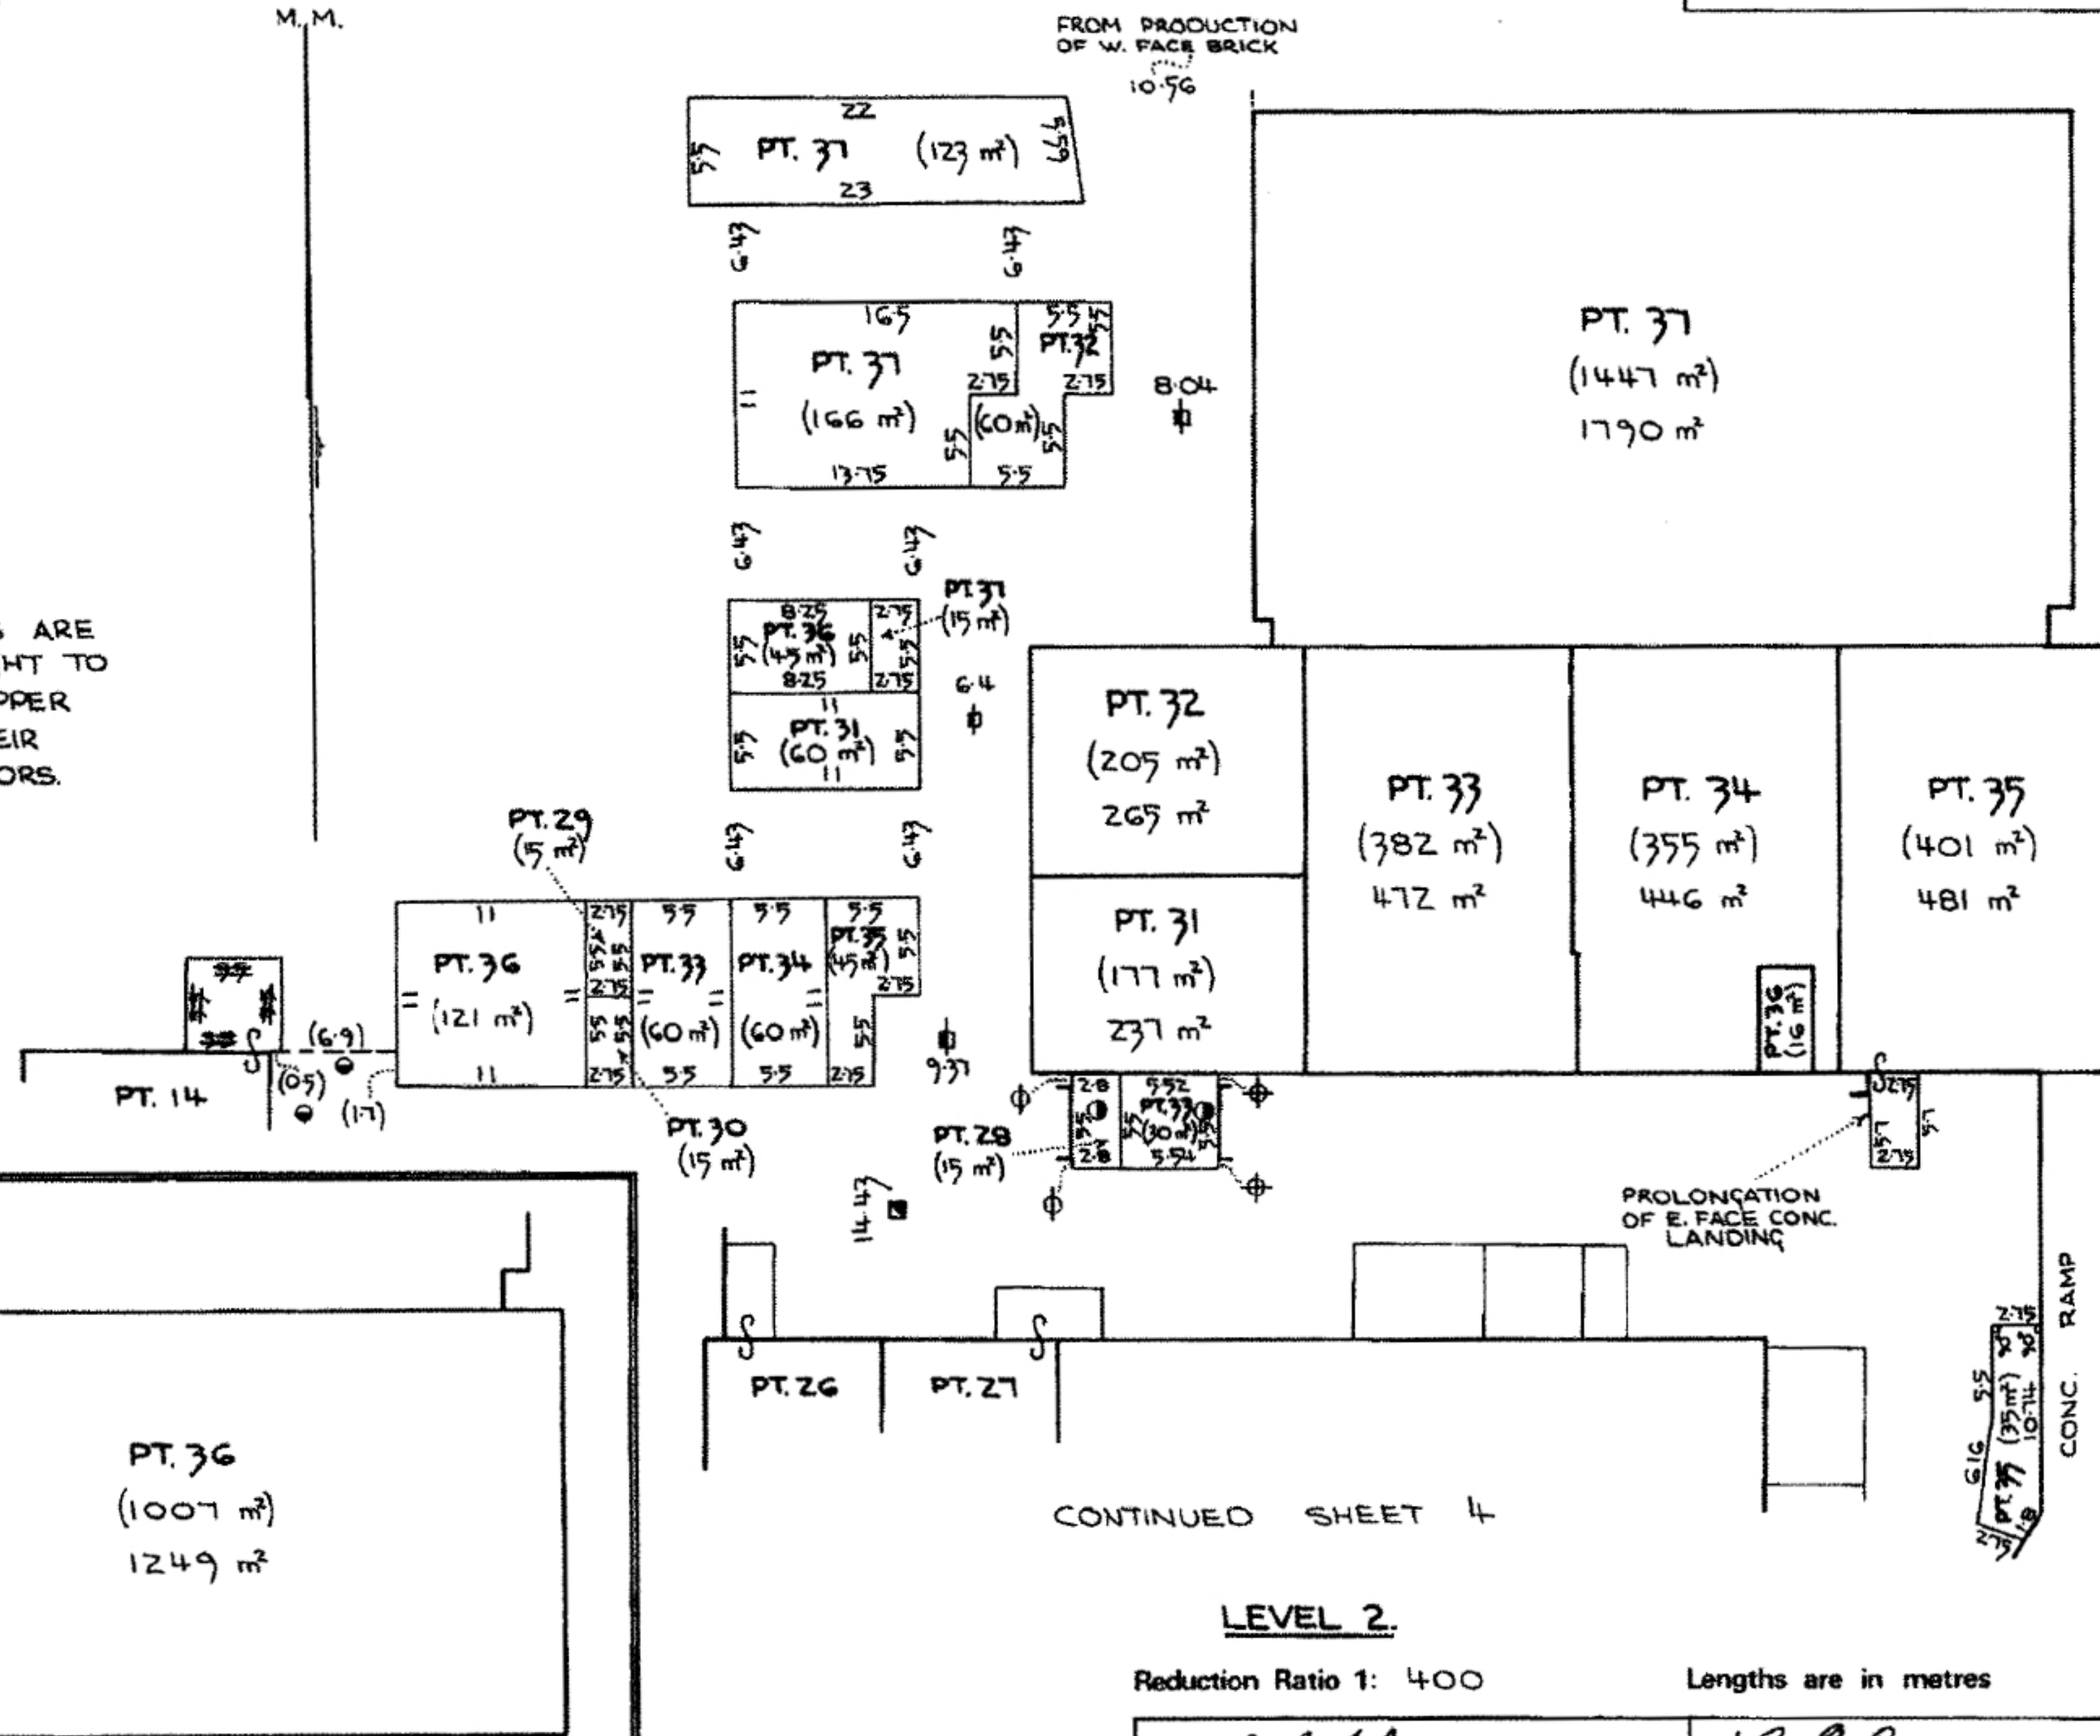

LEVEL 2.

Reduction Ratio 1: 400

Lengths are in metres

R. A. Legg
Registered Surveyor

L. P. Richardson
Council Clerk

SURVEYOR'S REFERENCE: 2500/2148

OFFICE USE ONLY

20.12.13. 20.12.13. 20.12.13.