


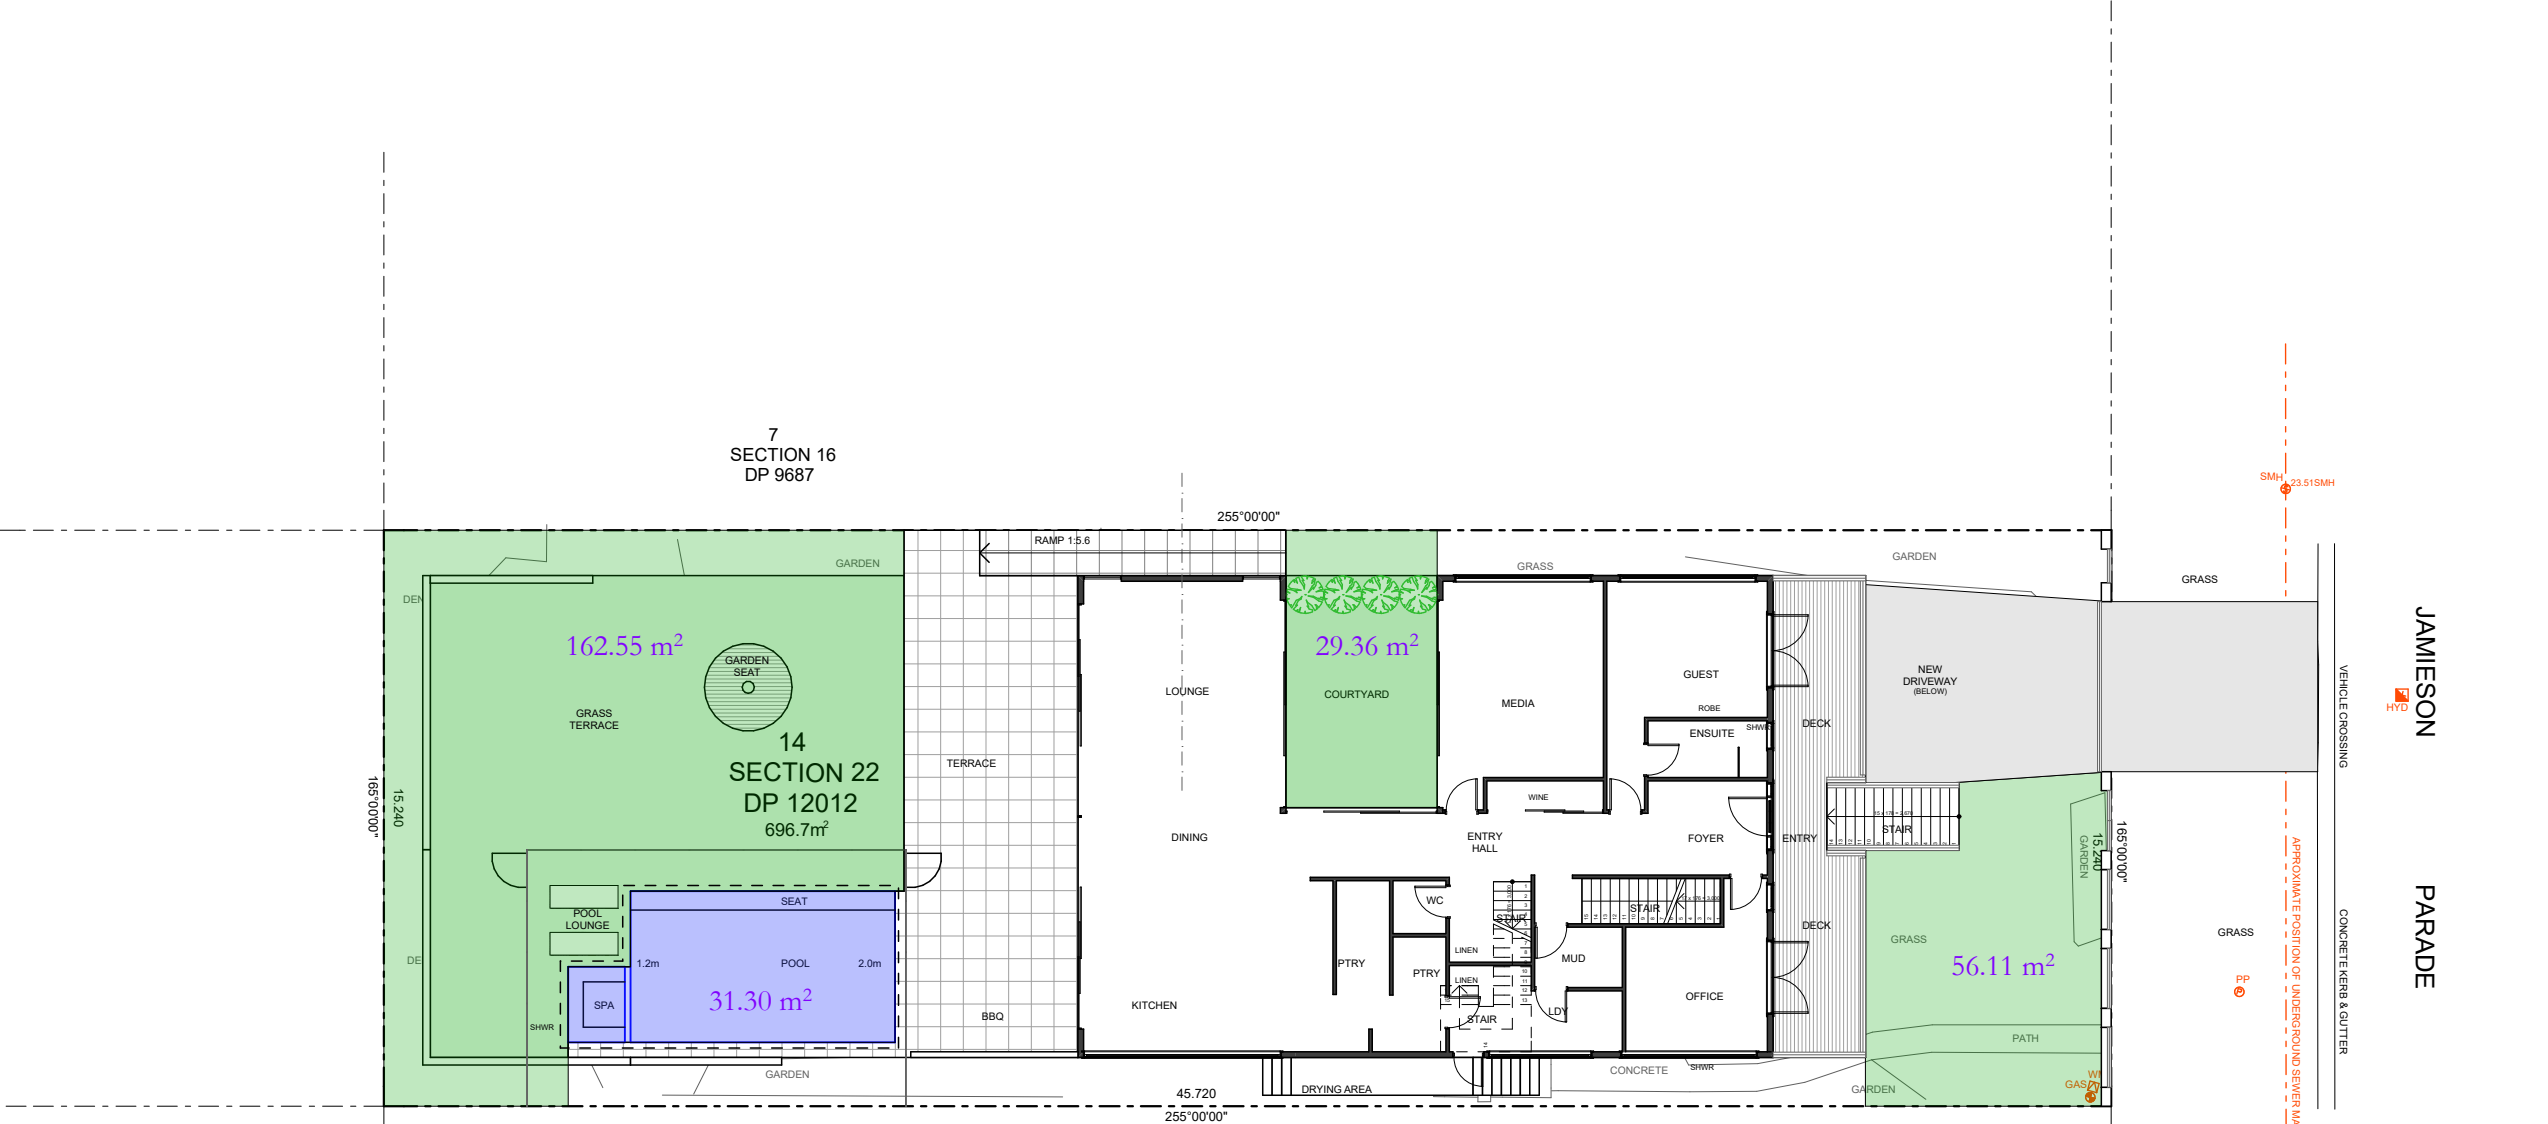

13
SECTION 22
DP 12012

SITE AREA = 696.7m²
LANDSCAPED AREA MIN. 40% SITE AREA = 278.68m²

- LANDSCAPED AREA = 248.02m²
- LANDSCAPED POOL AREA = 31.30m²


TOTAL LANDSCAPED AREA = 279.32m²

Landscaped Area Plan
1:200



plants to be populated with
Heliconia - hot rio nights
Colocasia - elephant ears
or similar


privacy planting 1.8m

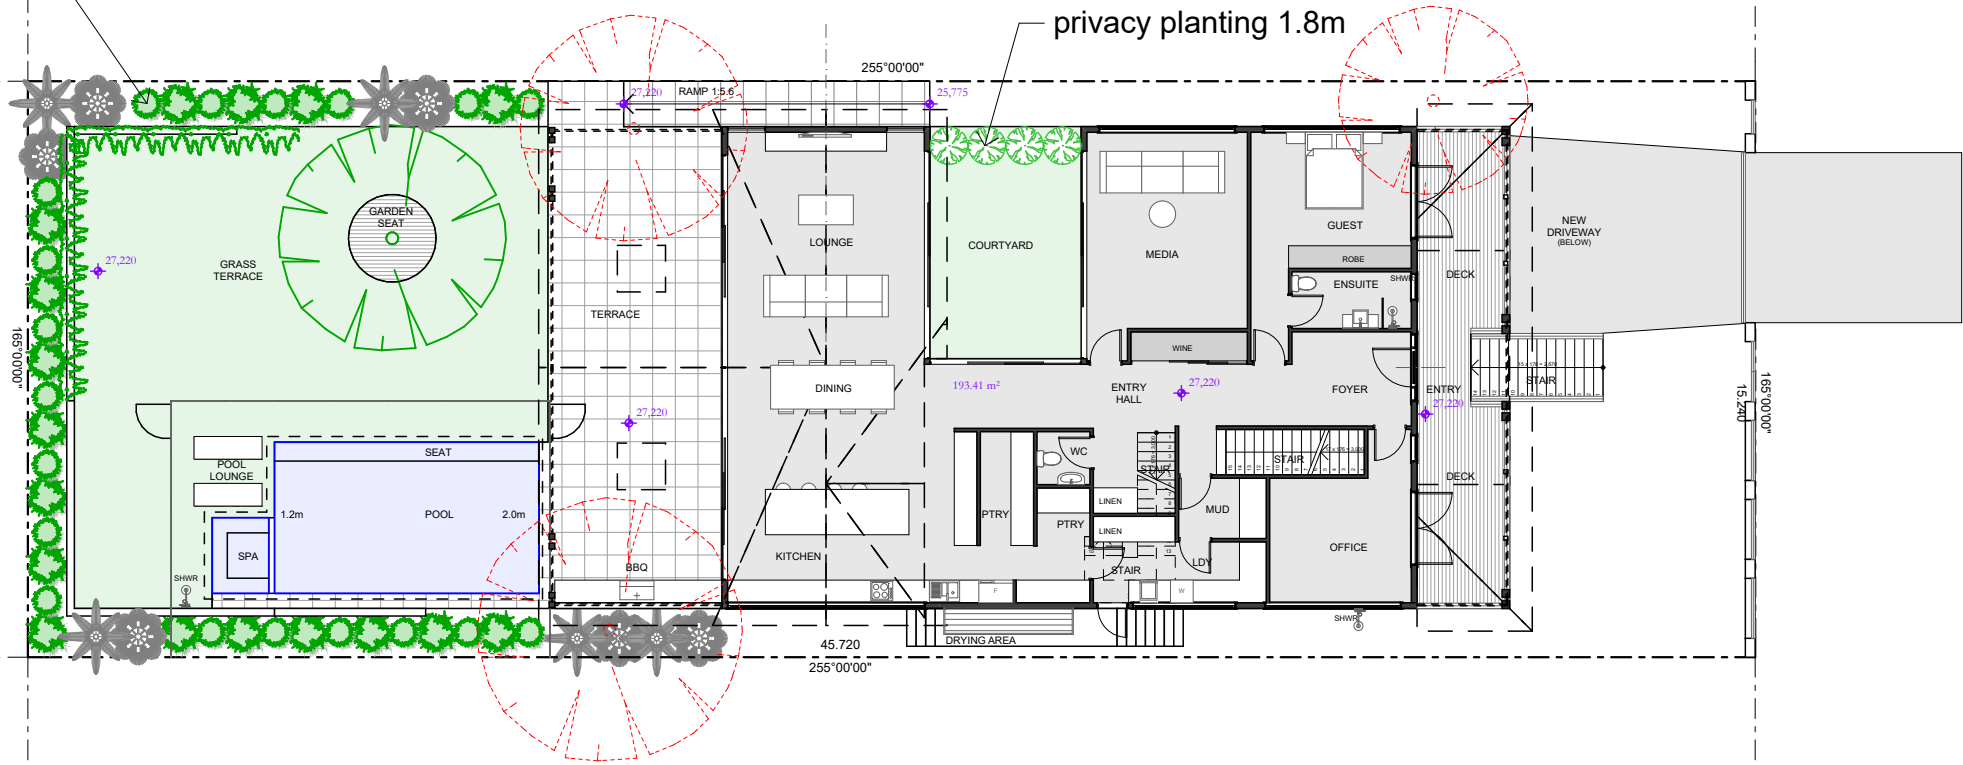

Landscaping Plan
1:200



sketchArc

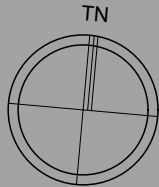

DO NOT SCALE DRAWINGS. CHECK ALL DIMENSIONS ON SITE.
FIGURED DIMENSIONS TAKE PRECEDENCE.
The builder shall check and verify all dimensions
and verify all errors and omissions to the
Architect. Do not scale the drawings.
Drawings shall not be used for construction
purposes until issued by the
Architect for construction.

REV	DATE	DESCRIPTION

sketchArc
Po Box 377 Manly 1655
m : 0422 521 871
e : power@sketcharc.com.au
w : www.sketcharc.com.au

PROJECT: 10 Jamieson Pde, Collaroy,
2097, NSW
New Dwelling
LOT 14 Sec. 22 in DP 12012 - 696.7m2

CLIENT:
Private



STATUS: DA2		
DATE: 010321	SCALE: 1:200@A3	PROJECT NUMBER: 2023
STAGE: DA2	DRAWN/DESIGNED: PB / MP	ISSUE:
DRAWING NO: DA15		