


LEGEND

AWNING	AWN	SHRUB	
BUILDING/STRUCTURE		STORMWATER PIT	
BENCH MARK		SEWER MANHOLE	
BOUNDARY		SEWER INSPECTION OPENING	
DISH DRAIN	DD	TELSTRA PIT	
FENCE		HYDRANT	
GARDEN		TOP OF GUTTER	TG
OVERHEAD CABLES		FL=FLOOR LEVEL GF=GROUND FLOOR FF=FIRST FLOOR	
POWER POLE		GL=GROUND LEVEL D=DIAMETER S=SPREAD H=HEIGHT	
RIDGE	R	H=WINDOW HEAD S=WINDOW SILL	

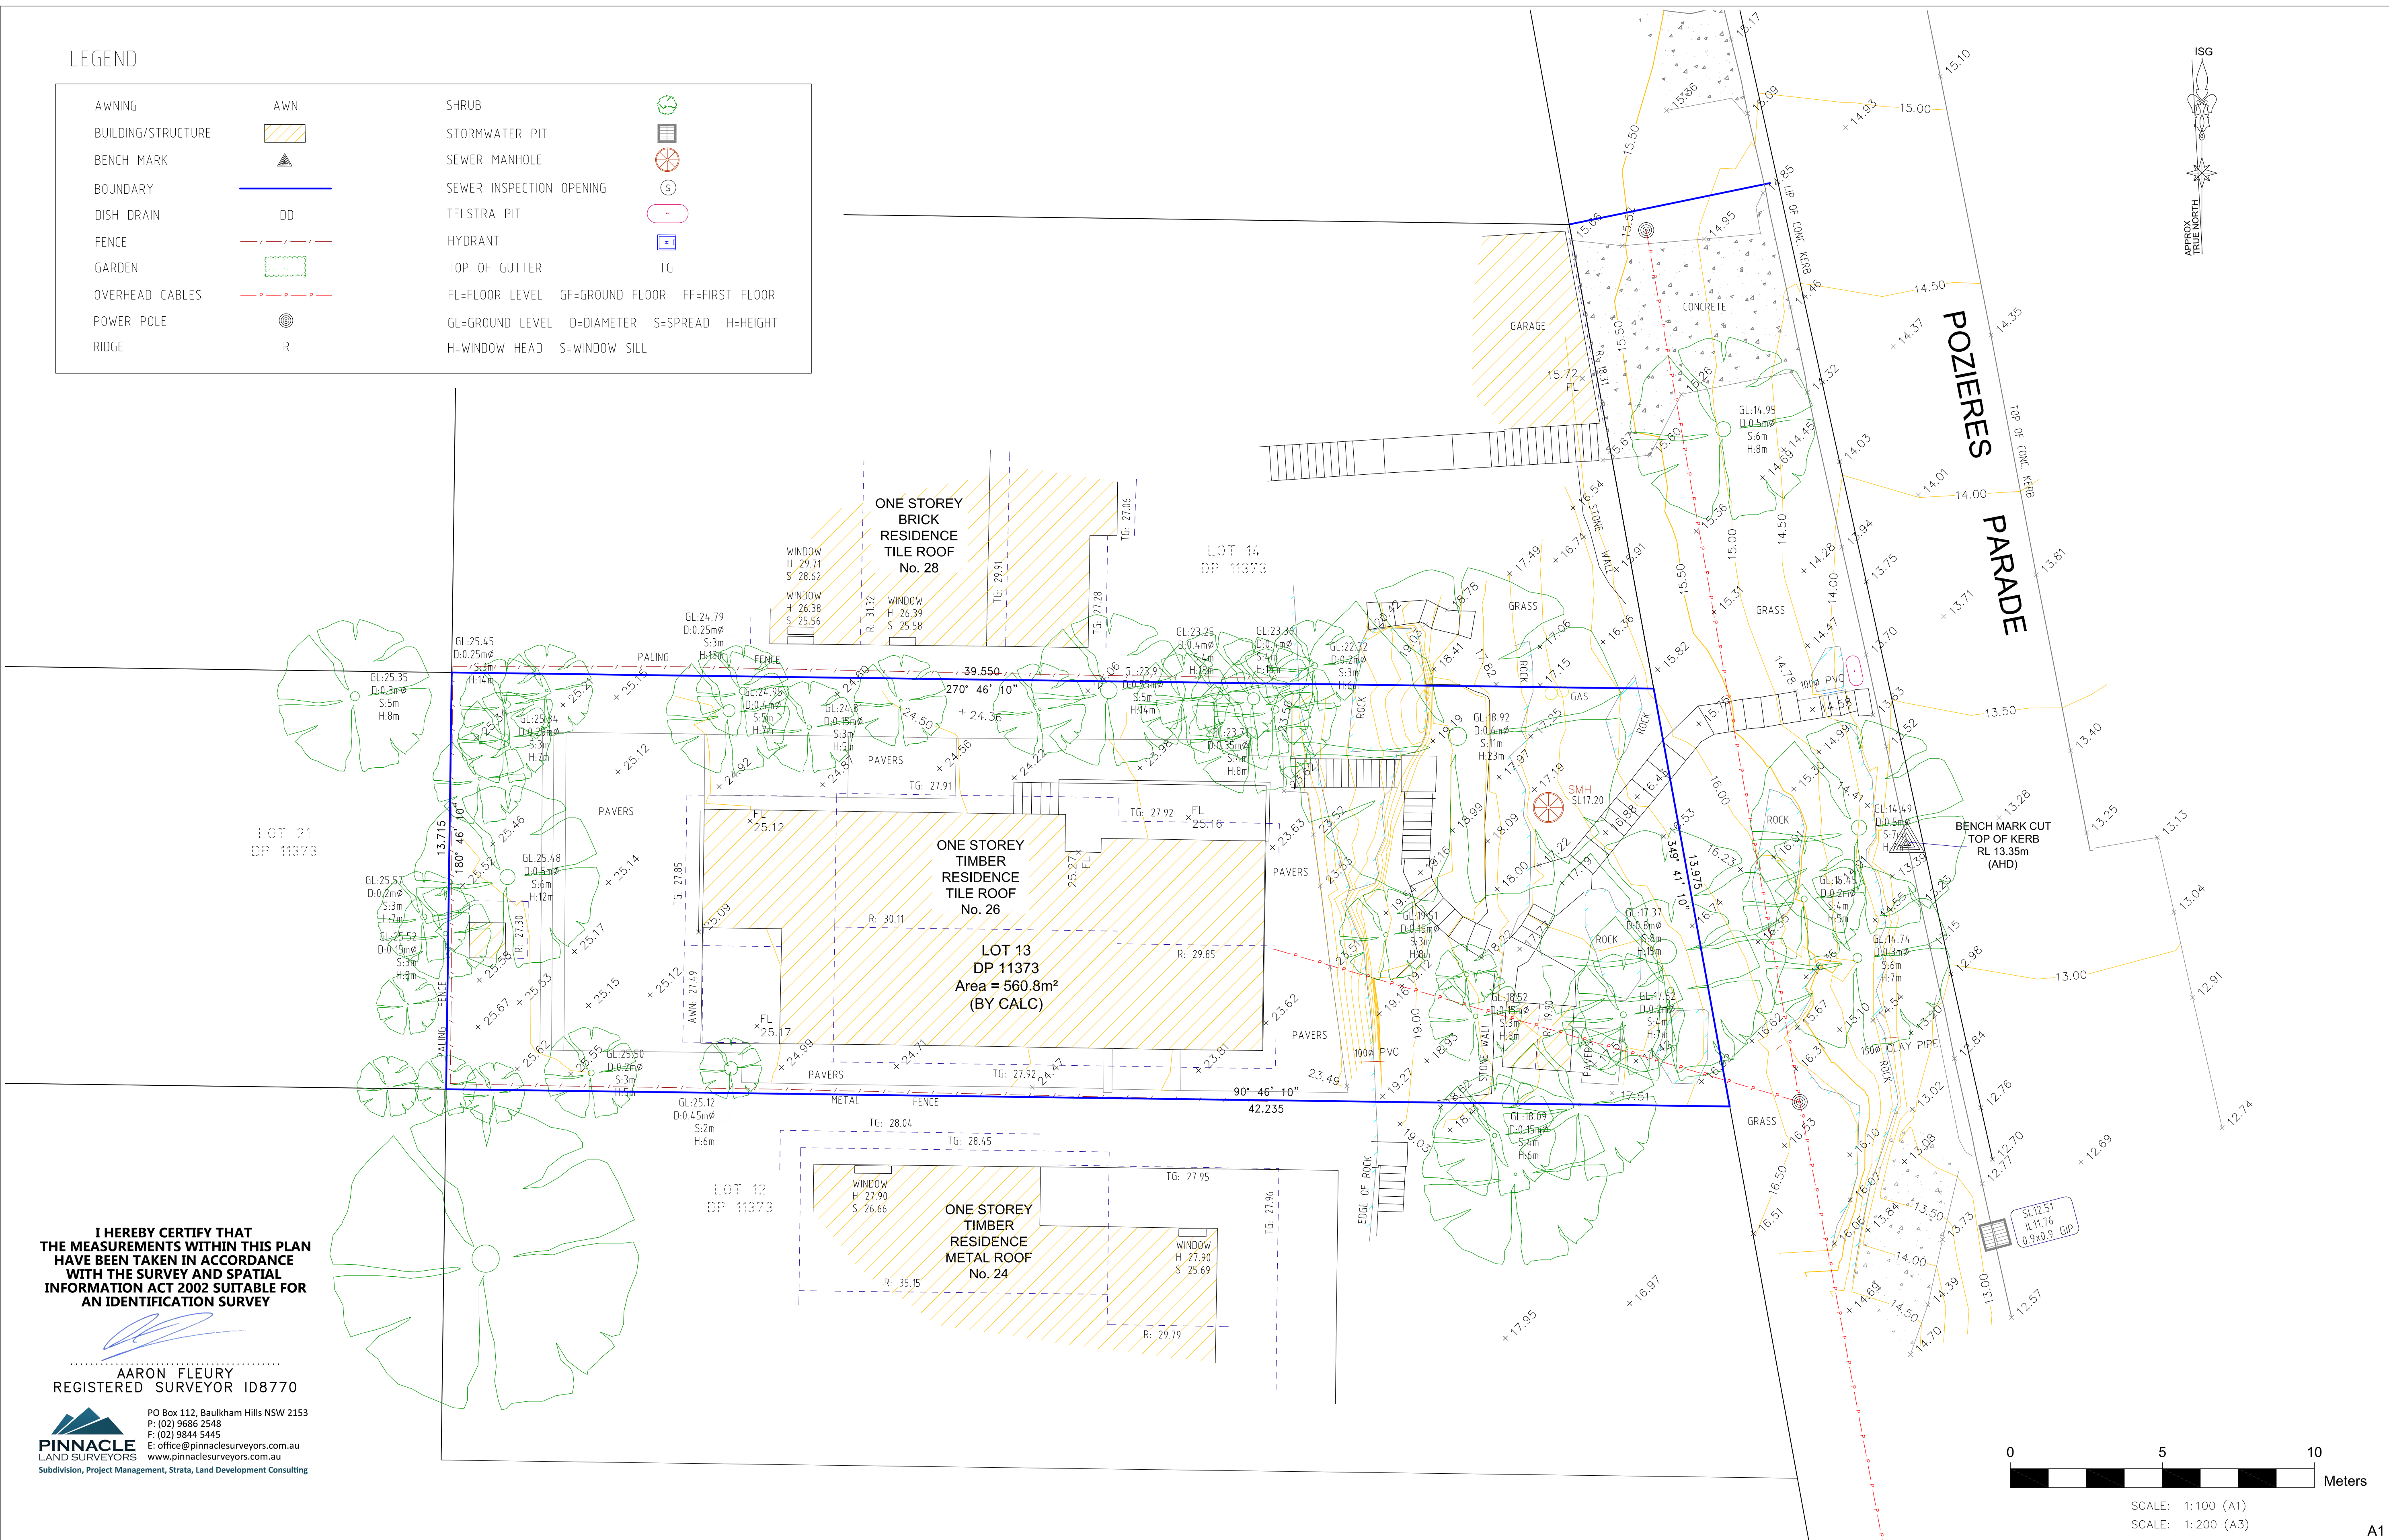

I HEREBY CERTIFY THAT
THE MEASUREMENTS WITHIN THIS PLAN
HAVE BEEN TAKEN IN ACCORDANCE
WITH THE SURVEY AND SPATIAL
INFORMATION ACT 2002 SUITABLE FOR
AN IDENTIFICATION SURVEY


AARON FLEURY
REGISTERED SURVEYOR ID8770


PO Box 112, Baulkham Hills NSW 2153
P: (02) 9686 2548
F: (02) 9844 5445
E: office@pinnaclesurveyors.com.au
www.pinnaclesurveyors.com.au
Subdivision, Project Management, Strata, Land Development Consulting

NOTES:
0.5m AND 1m CONTOURS SHOWN.
THIS PLAN IS PREPARED FOR DETAIL AND LEVEL PURPOSES ONLY AND
THE INFORMATION SHOWN ON THIS PLAN MUST NOT BE USED FOR
CONSTRUCTION SETOUT.

THIS SURVEY IS LIMITED TO THOSE PARTS OF THE SUBJECT BUILDING
AND OTHER IMPROVEMENTS THAT WERE VISIBLE AND ACCESSIBLE AT
THE TIME OF SURVEY.
ANY STRUCTURES RELATED TO PHYSICAL FEATURES SUCH AS
BUILDINGS, POOLS, DRIVEWAYS, TREES, WALLS AND STAIRS MUST BE
CONFIRMED PRIOR TO FINAL DESIGN.
ONLY VISIBLE SERVICES HAVE BEEN LOCATED AND NO DBYD
INFORMATION HAS BEEN INVESTIGATED, ALL SERVICES MUST BE
VERIFIED BY THE CONTRACTOR PRIOR TO CONSTRUCTION.

NEIGHBOURING HOUSES, ROOF POSITIONS, RIDGE POSITIONS AND
WINDOW DETAILS ARE APPROXIMATE ONLY.
ORIGIN OF RL'S: PM 540 - RL 17.544 (AHD)



PINNACLE LAND SURVEYORS PTY LTD
MAIL: PO Box 112
Baulkham Hills NSW 2153
ADDRESS: Suite 104, Level 1
447 Victoria Street,
Wetherill Park NSW 2164
PHONE: (02) 9686 2548
FAX: (02) 9844 5445
EMAIL: office@pinnaclesurveyors.com.au
VISIT US AT:
www.pinnaclesurveyors.com.au
ABN 290708634
© Pinnacle Land Surveyors Pty Ltd

PROJECT : DETAIL AND LEVEL SURVEY
AT No. 26 POZIERES PARADE,
ALLAMBIE HEIGHTS

CLIENT : SEAN WARD
AMY WARD

SHEET 1 OF 1

DRAWING No.: 1561Det.dwg

JOB REF : 1561Det

DATE : 24 May 2021

A1