

SCHEDULE OF PLANT MATERIAL

CODE	BOTANICAL NAME	COMMON NAME	QUANTITY	MATURE HEIGHT	CONTAINER SIZE	STAKES
AAm	<i>Acmena smithii</i> 'Allyn Magic'	Dwarf Lilli Pilli	4	1m	200mm	-
AF	<i>Angophora floribunda</i>	Rough Barked Apple	1	15m	45 litre	2
BMj	<i>Buxus microphylla</i> var. <i>japonica</i>	Japanese Box	6	1m	200mm	-
CRc	<i>Cycas revoluta</i>	Cycad	2	1m	200mm	-
DSs	<i>Dianella</i> 'Silver Streak'	Silver Streak Dianella	20	0.4m	140mm	-
ER	<i>Elaeocarpus reticulatus</i>	Blueberry Ash	4	5m	45 litre	2
HS	<i>Hibbertia scandens</i>	Guinea Flower	31	0.4m	140mm	-
IN	<i>Isolepis nodosa</i>	Nobby Clubrush	20	1m	200mm	-
JU	<i>Juncus usitatus</i>	Common Rush	30	0.6m	140mm	-
LI	<i>Lagerstroemia indica</i>	Crepe Myrtle	3	4m	45 litre	2
MT	<i>Melaleuca thymifolia</i>	Thyme-leaf Honey-myrtle	11	1m	200mm	-
MP	<i>Murraya paniculata</i>	Orange Jasmine	20	2m	200mm	-
SAP	<i>Syzygium australe</i> 'Pinnacle'	Dwarf Lilli Pilli	24	3m	200mm	-
TJ	<i>Trachelospermum jasminoides</i>	Star Jasmine	34	0.4m	140mm	-
VO	<i>Viburnum odoratissimum</i>	Sweet Viburnum	21	2.5m	200mm	-



Acmena smithii 'Allyn Magic'



Angophora floribunda



Buxus microphylla var. japonica



Cycas revoluta



Dianella 'Silver Streak'



Elaeocarpus reticulatus



Hibbertia scandens



Lagerstroemia indica



Melaleuca thymifolia



Murraya paniculata



Syzygium australe 'Pinnacle'




Trachelospermum jasminoides



Viburnum odoratissimum

LEGEND

- + 55.28 EXISTING LEVELS
- + 65.20 PROPOSED LANDSCAPE LEVELS
- EXISTING TREES TO BE RETAINED
- EXISTING TREES TO BE REMOVED
- NEW TURF AREAS: SOFT LEAF BUFFALO
- PAVING TO ARCHITECTS DETAILS
- BRICK GARDEN EDGING

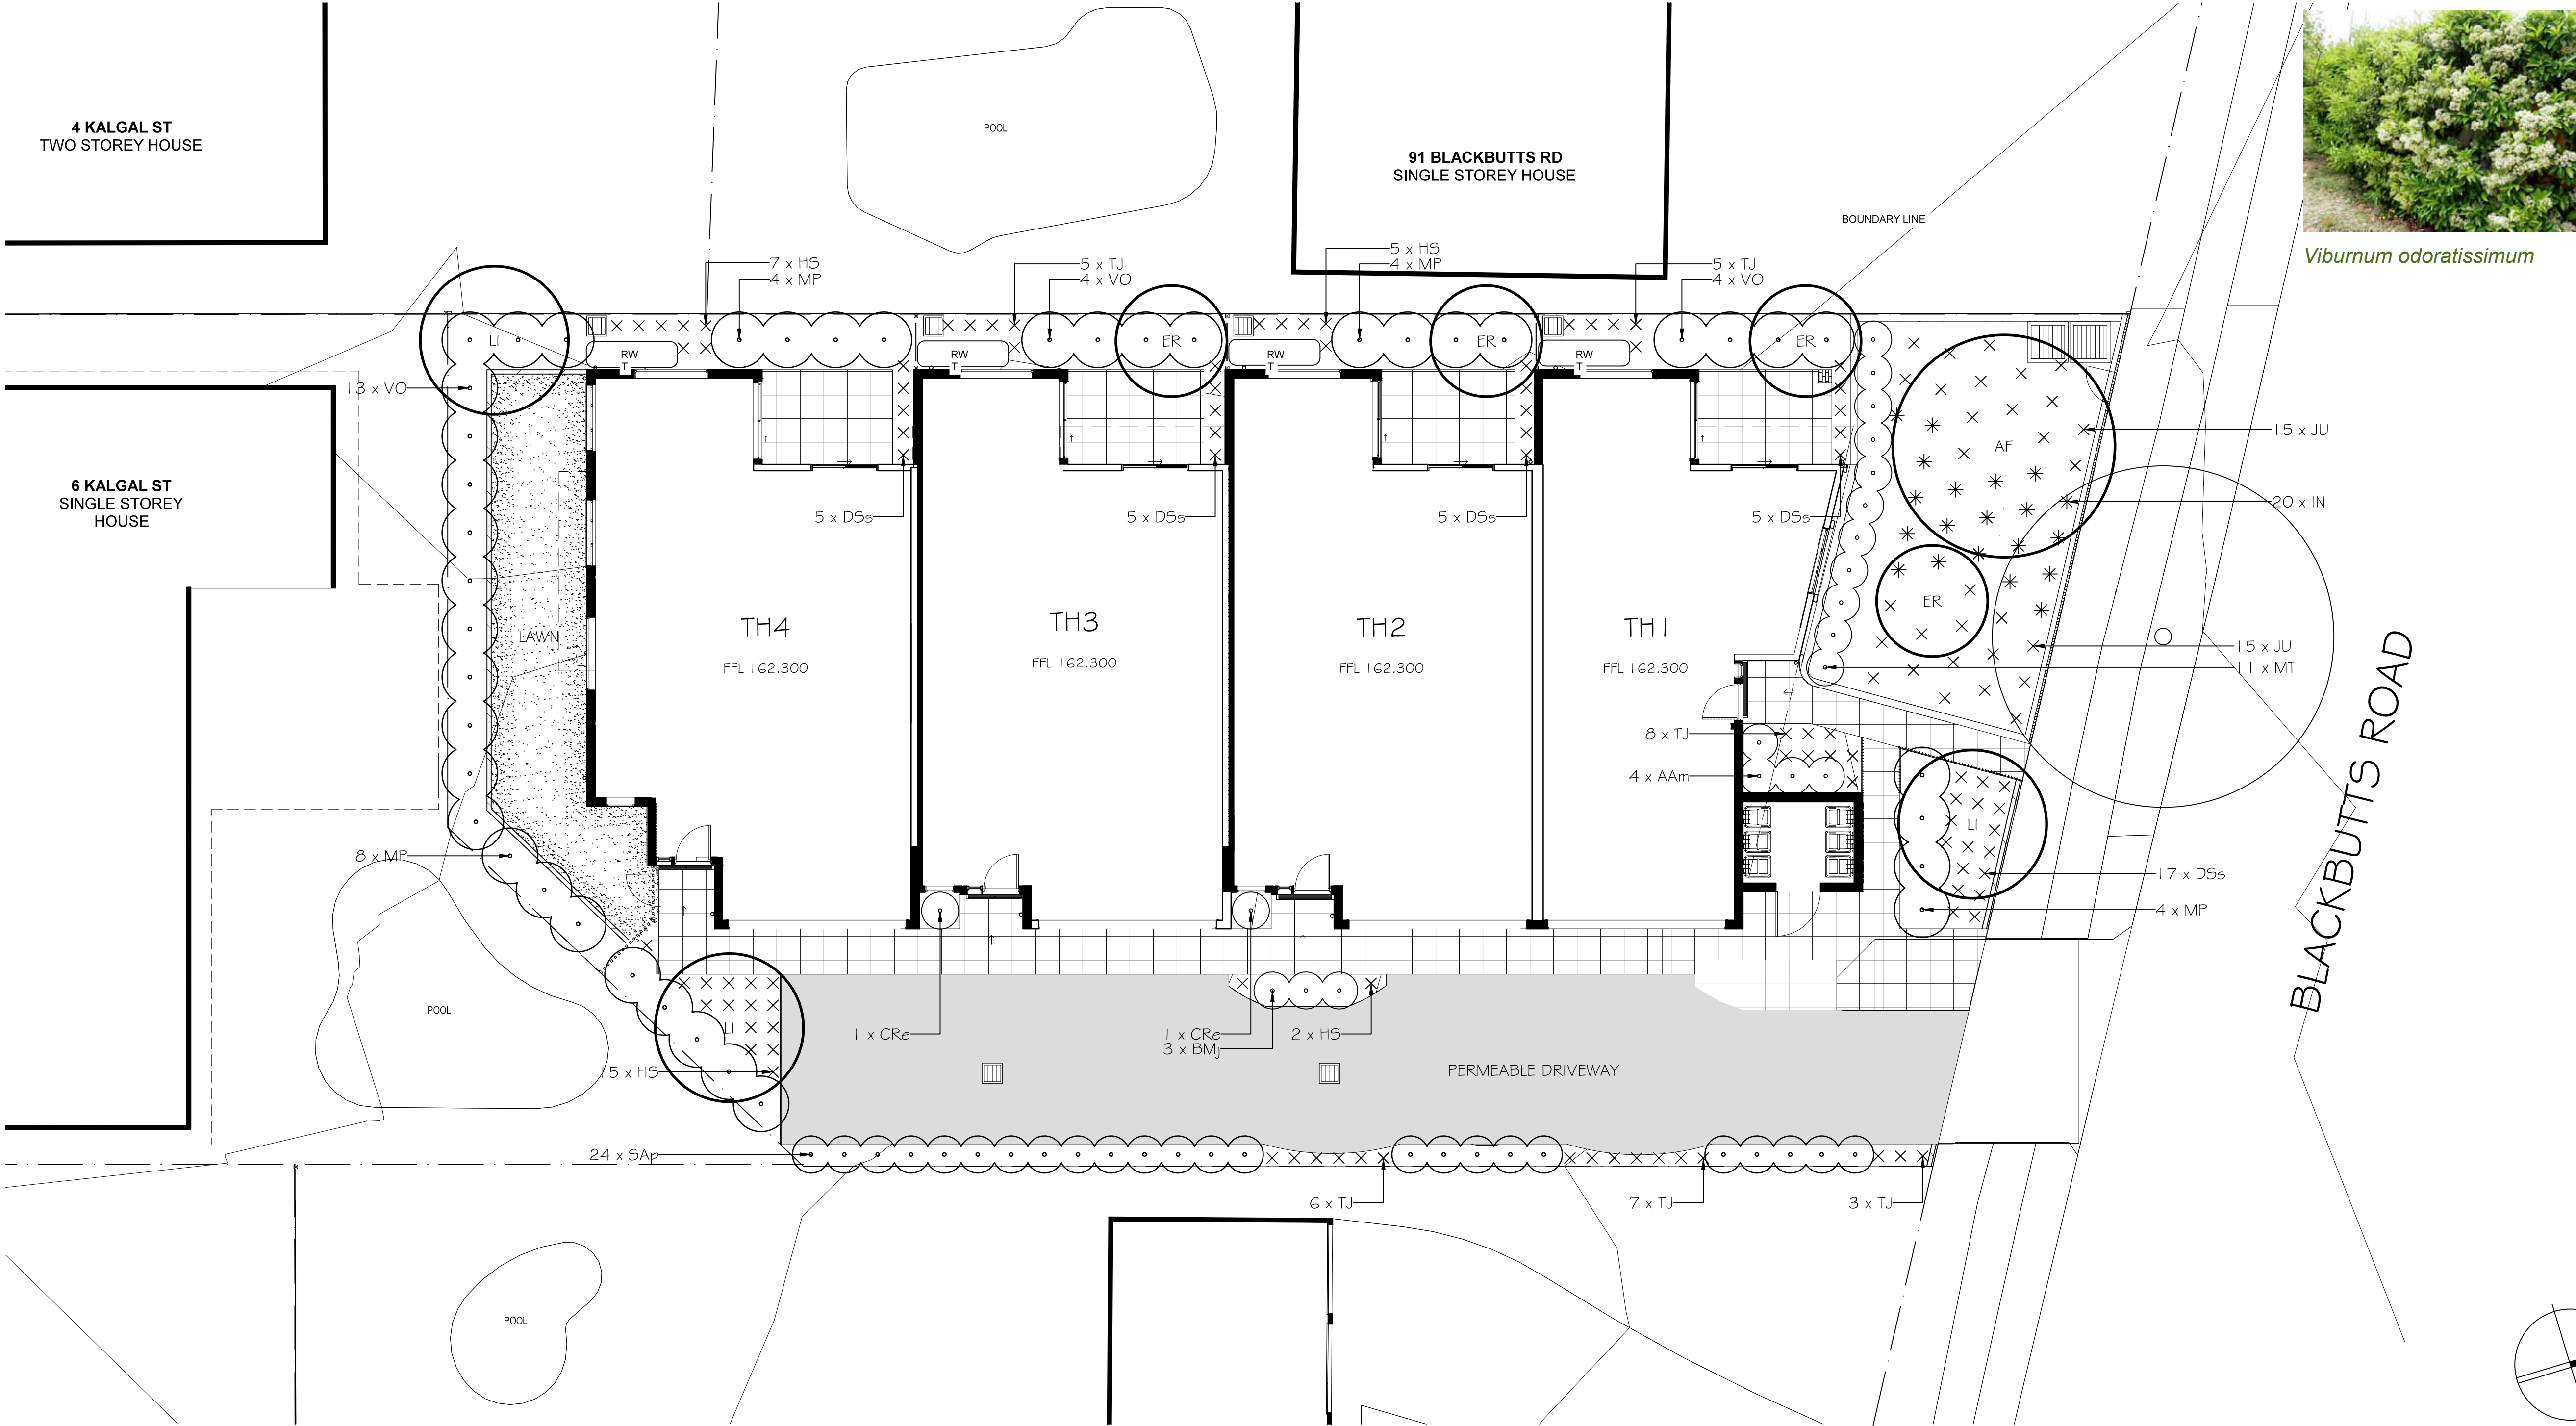

Verify all dimensions on site before commencing construction or ordering materials. Verify the dimensions of all manufactured products before installation. Use figured dimensions in preference to scaled dimensions. Report any discrepancies to the Landscape Architect for a decision before work commences.

NOTES

This plan is to be read in conjunction with all documentation prepared by Walsh Architects.



office. 16/303 pacific highway lindfield nsw 2070

ph 9416 4290
A.C.N 097 328 580
email ijla@netspace.net.au
project

Proposed Development
85-87 Blackbutts Road, Frenchs Forest

drawing
Landscape Plan

client -

date March 2023
job.dwg no. 43.23/082
designed by IJ
scale 1:100 @ A1
1:200 @ A3
no. in set ONE/ONE
drawn by HL