


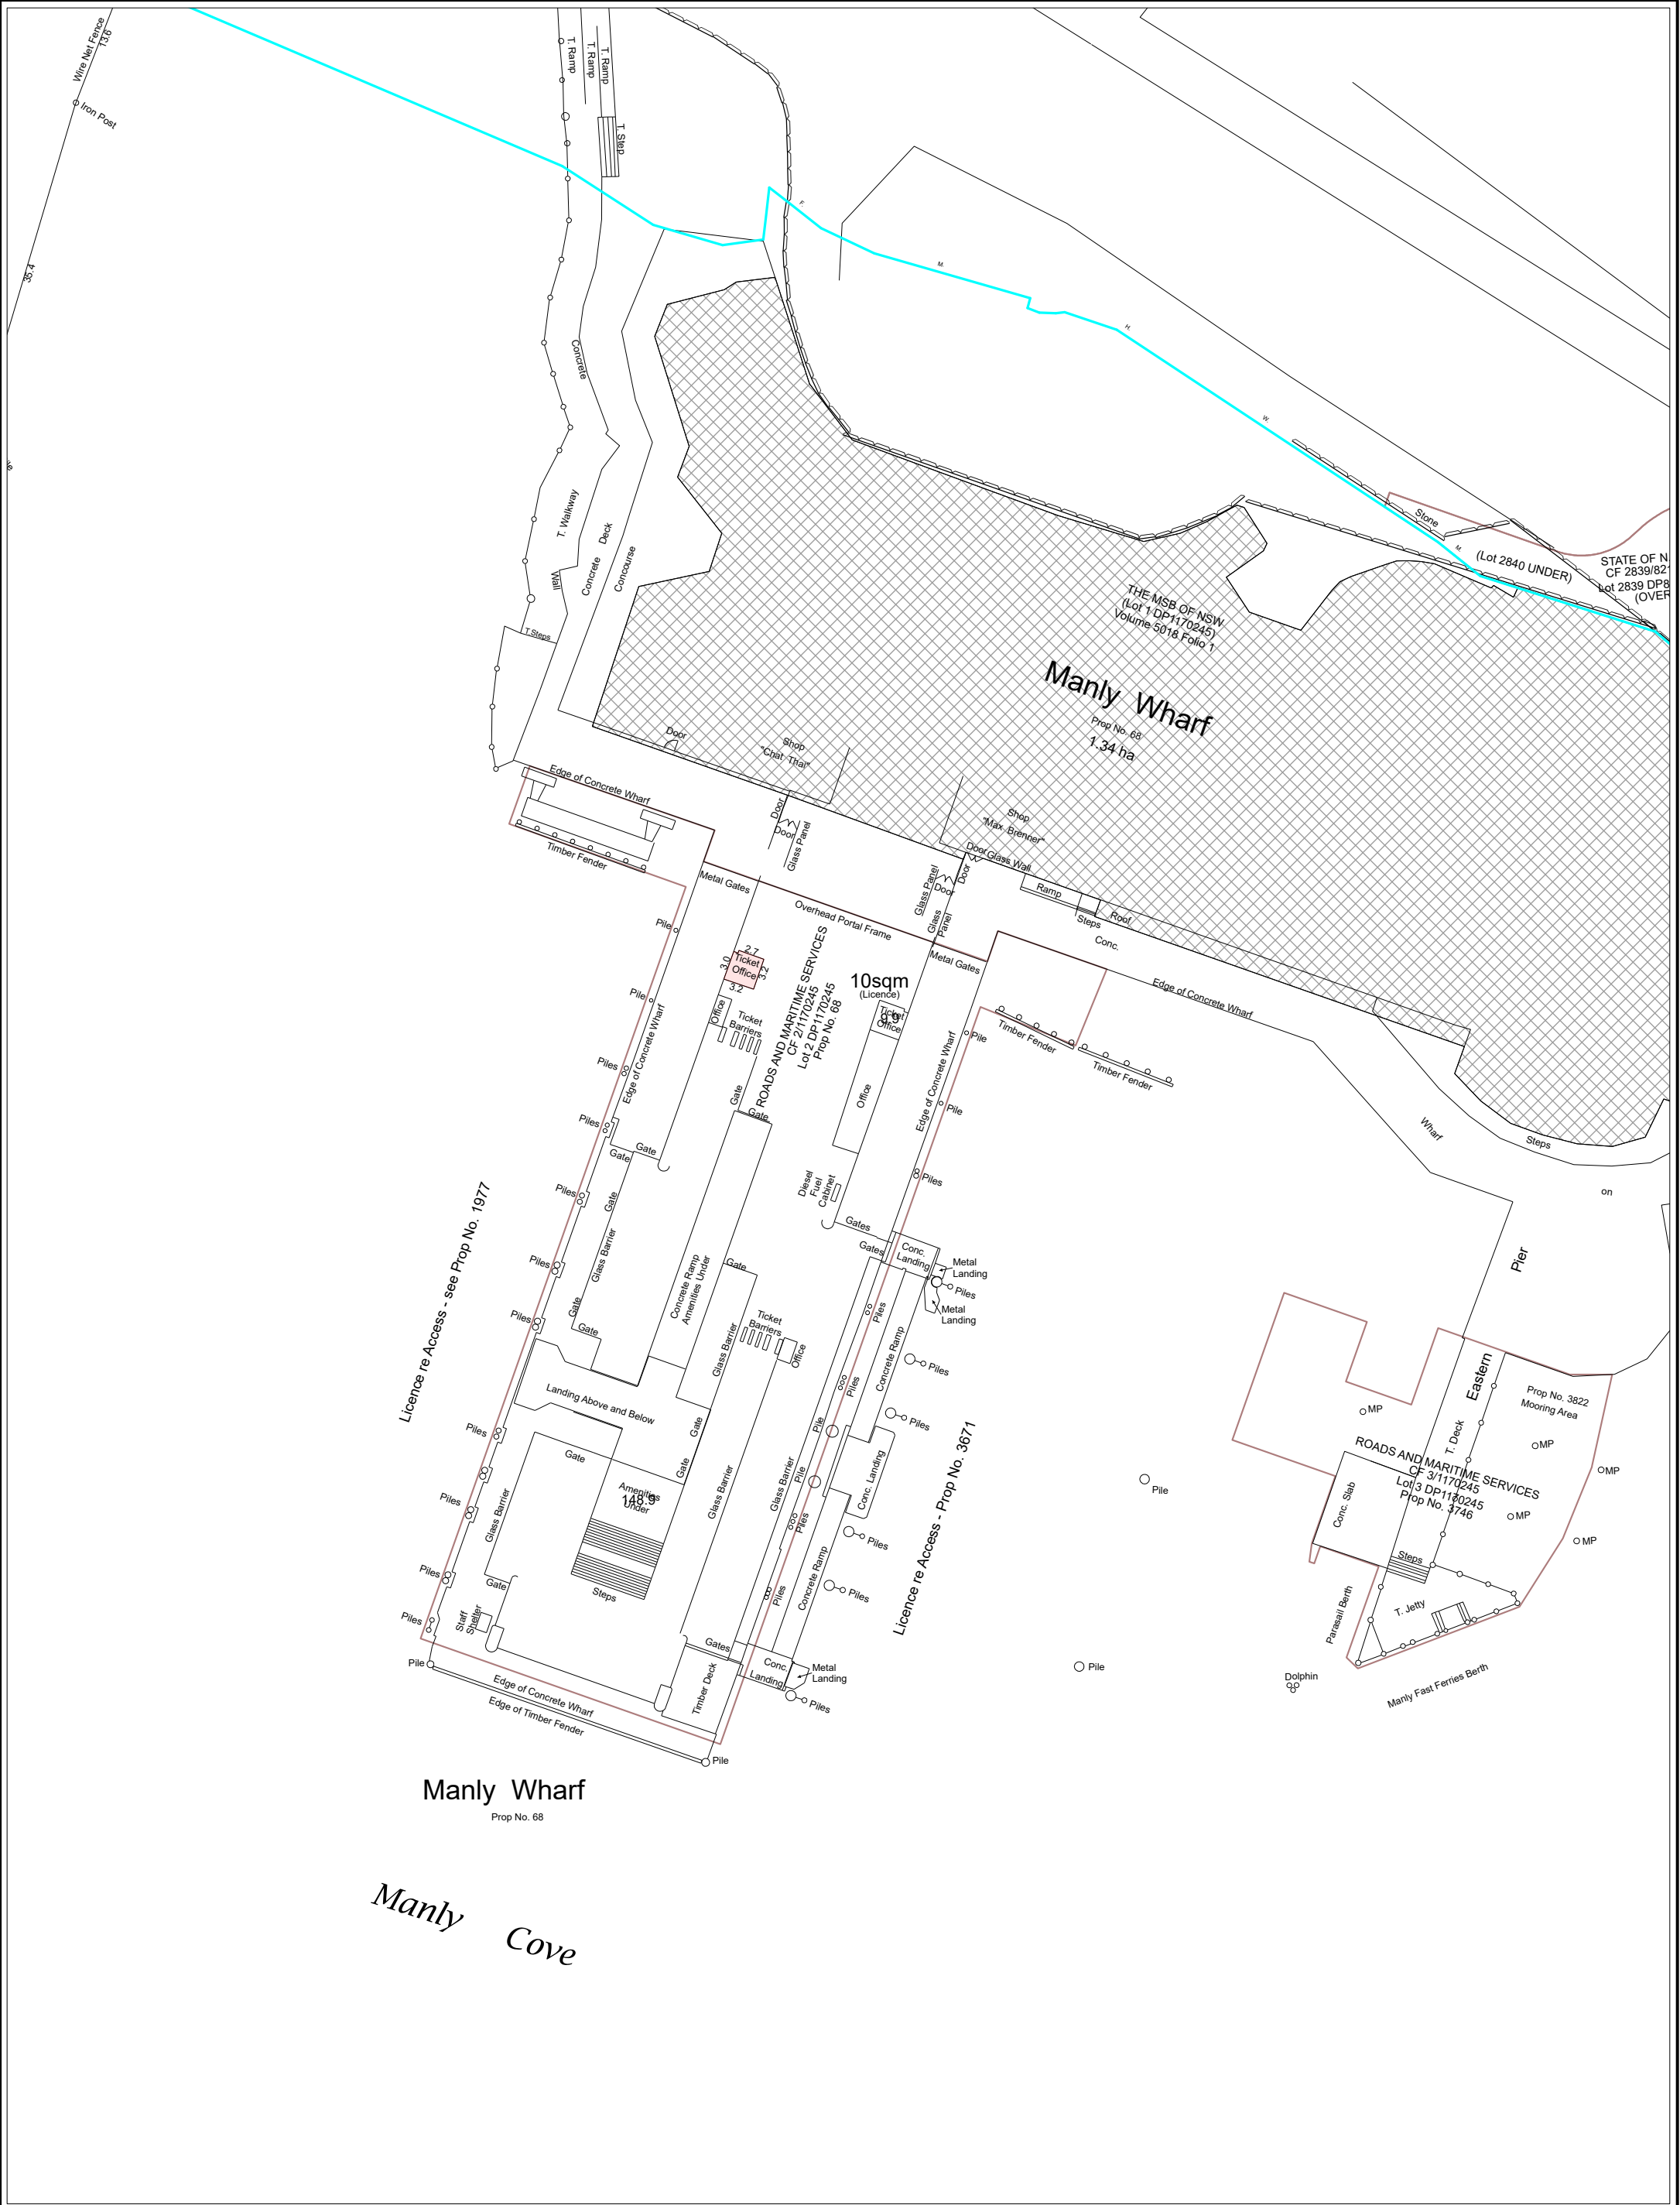

Transport (Maritime)
title boundary

Seawall

Leased land

SYDNEY HARBOUR

East Killara

Longfield

Manly

North Sydney

Sydney

Concord

Ryde

Autumn

Paramatta

Plan compiled from information held in the
Maritime Survey and Spatial Information Units of
Transport for NSW
Coordinate System: GDA2020 MGA Zone 56

NSW
GOVERNMENT

Scale at A3 sheet 1:600

0

5

10

15

20

m

LEASE OFFER

LGA: NORTHERN BEACHES

Locality: MANLY WARF

Lease offer at Manly Warf
of 10sqm

Date Produced: 4 June 2025

PLAN N^o: LO2025-347-A

SF2020/048101

OFFICIAL

Manly Wharf Wharves and Jetties Manly
Lot 2 DP 117 0245
Kiosk Dimensions

