




**LEGEND**

- EXISTING WALLS
- DEMOLITION
- PROPOSED WALLS

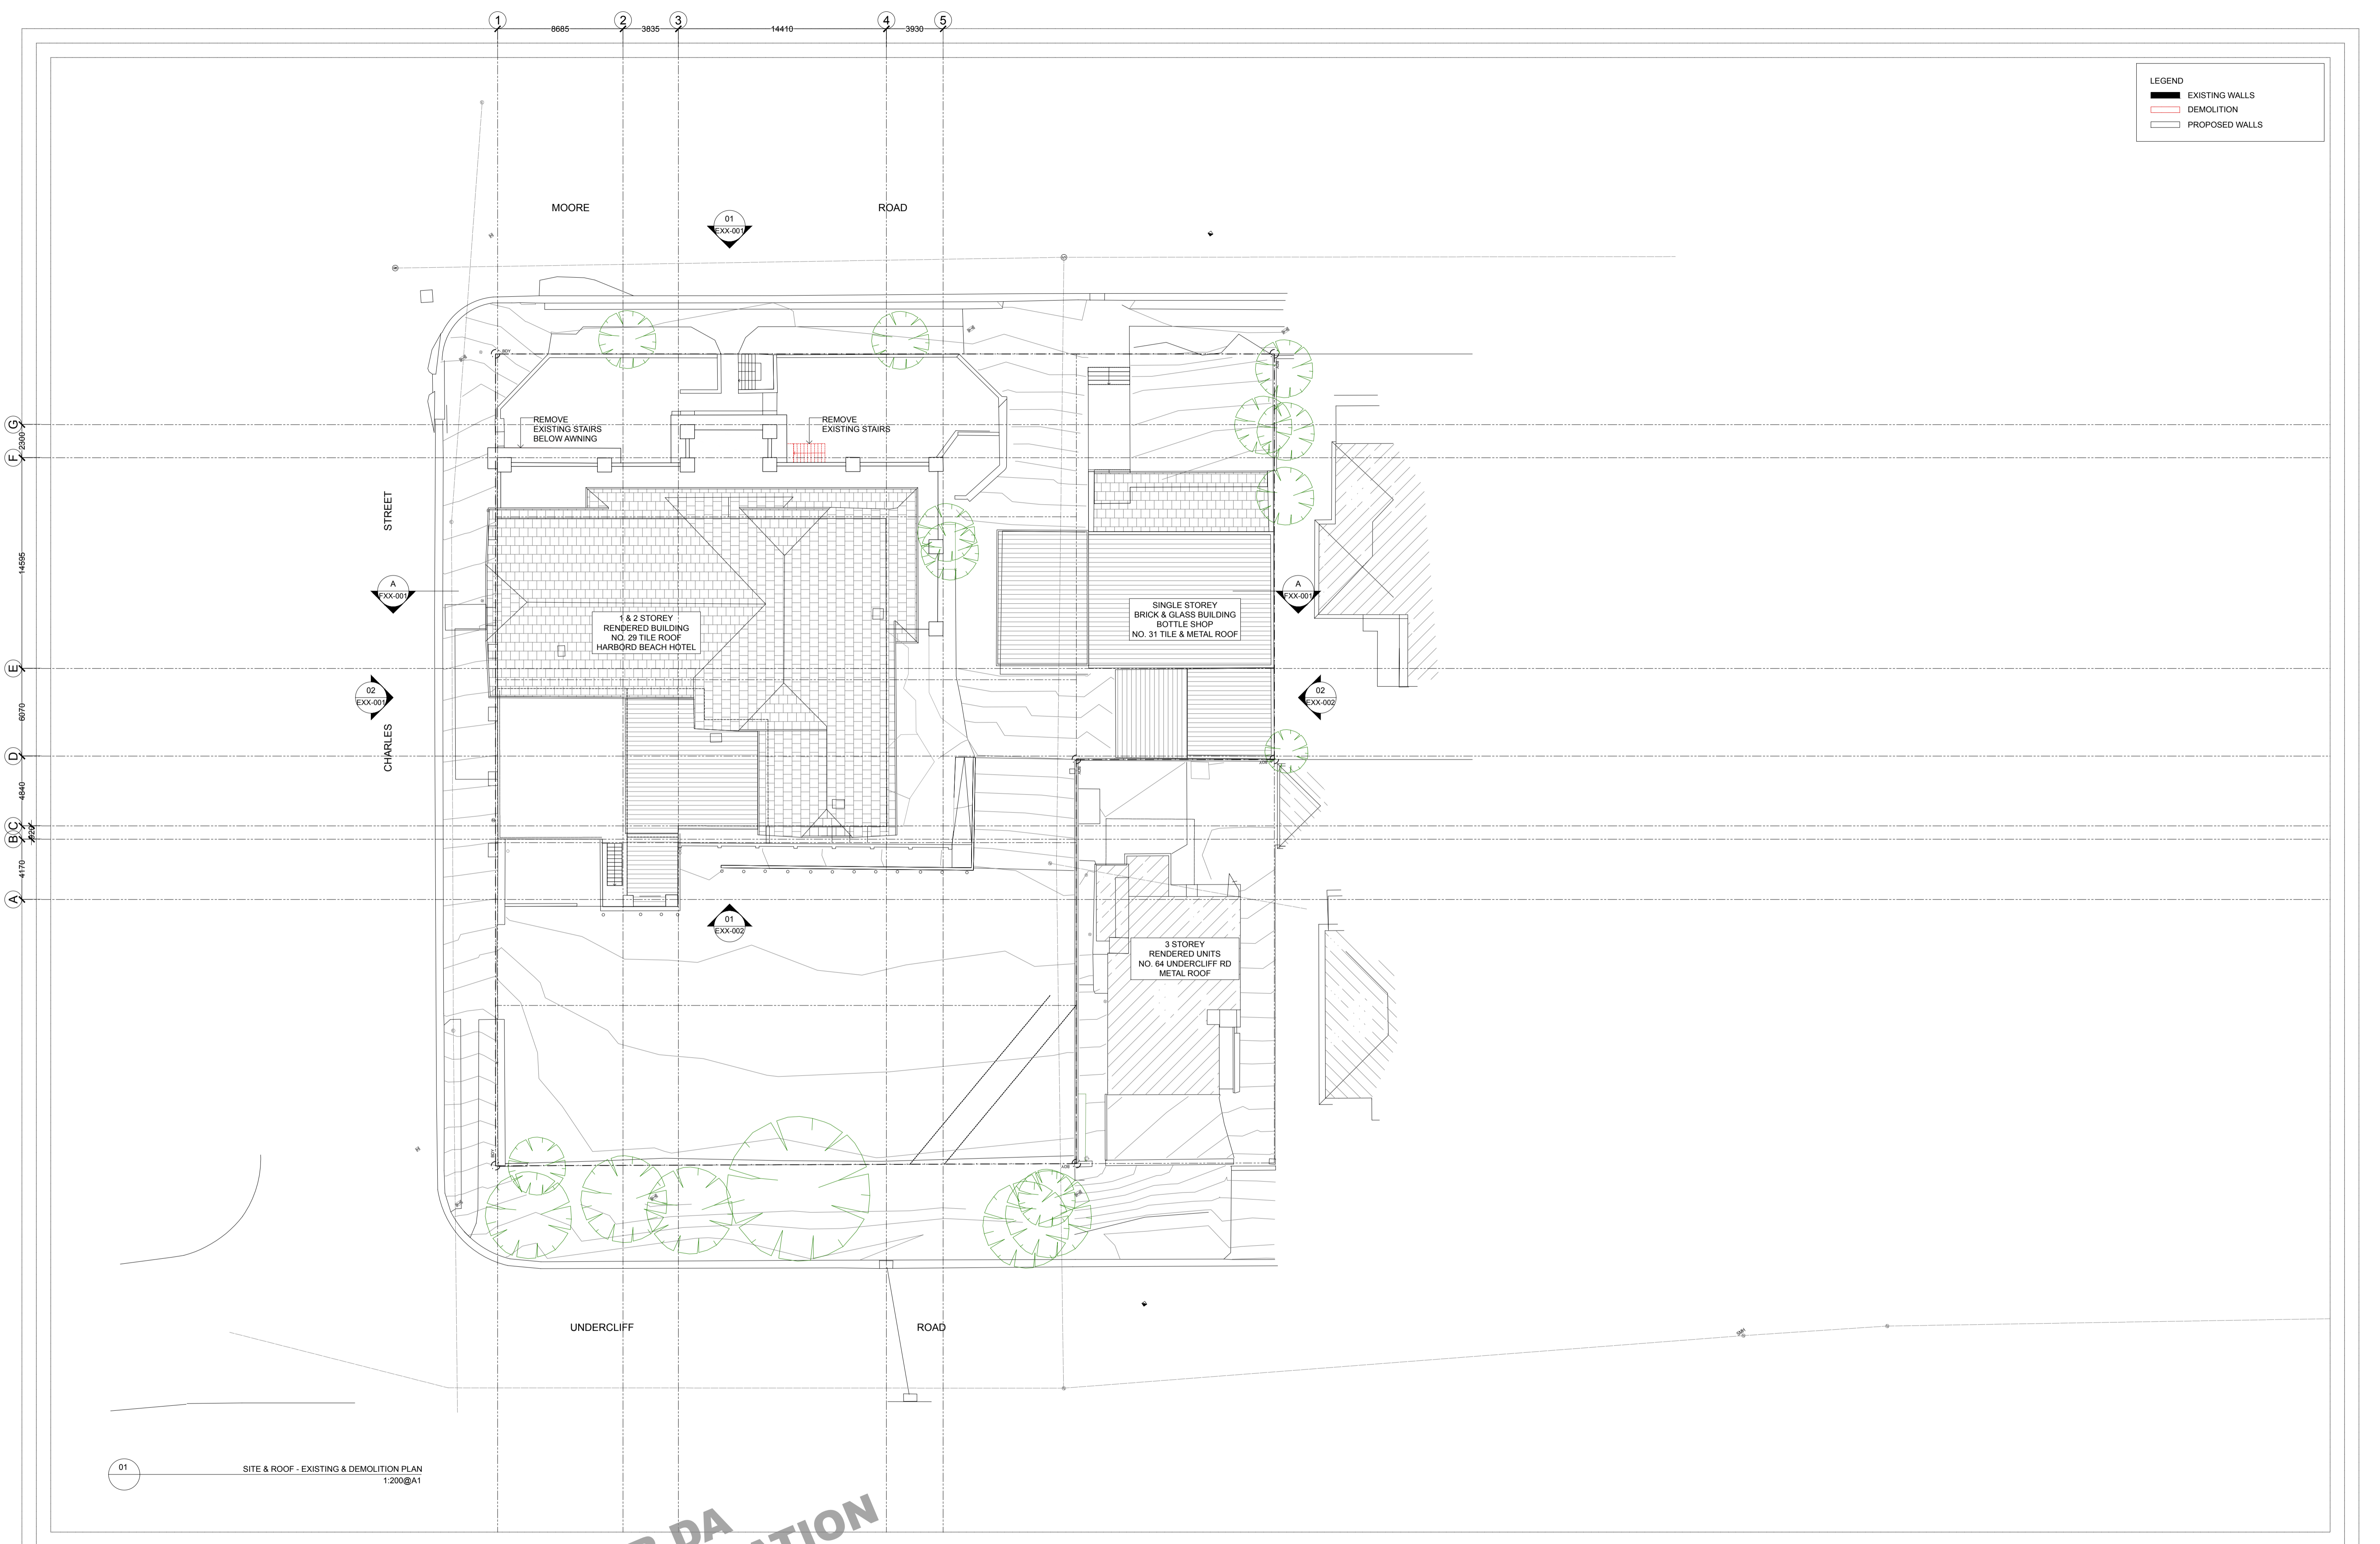

01 SITE & ROOF - EXISTING & DEMOLITION PLAN  
1:200@A1


**FOR DA APPLICATION**

DATE	REVISION	ISSUE REASON
20.04.20	A	FOR DA APPLICATION

**ALEXANDER JCO.**  
 15-00 Great South Road, Suite 101  
 Meridan NSW 2178  
 Phone: 02 9611 9888  
 Fax: 02 9611 9889  
 Email: alexander.jco@alexanderjco.com.au

CLIENT:  
GLENN PIPER  
MERIDAN AUSTRALIA

PROJECT:  
FRESHWATER HOTEL

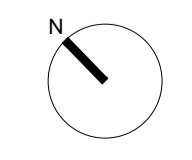


DRAWING:  
SITE & ROOF -  
EXISTING & DEMOLITION PLAN

CHECK ALL DIMENSIONS ON SITE PRIOR TO THE COMMENCEMENT OF WORK  
 USE FIGURED DIMENSIONS ONLY DO NOT SCALE  
 COMPLY WITH ALL RELEVANT AUTHORITIES REQUIREMENTS  
 COMPLY WITH BUILDING CODE OF AUSTRALIA  
 COPYRIGHT IN ALL DOCUMENTS AND DRAWINGS PREPARED BY ALEXANDER & CO

PROJECT NO.	DRAWN
0487	ST
SCALE@A1	SCALE@A3
1:200	1:400
DWG NO.	ISSUE
DA-AXX-001	A



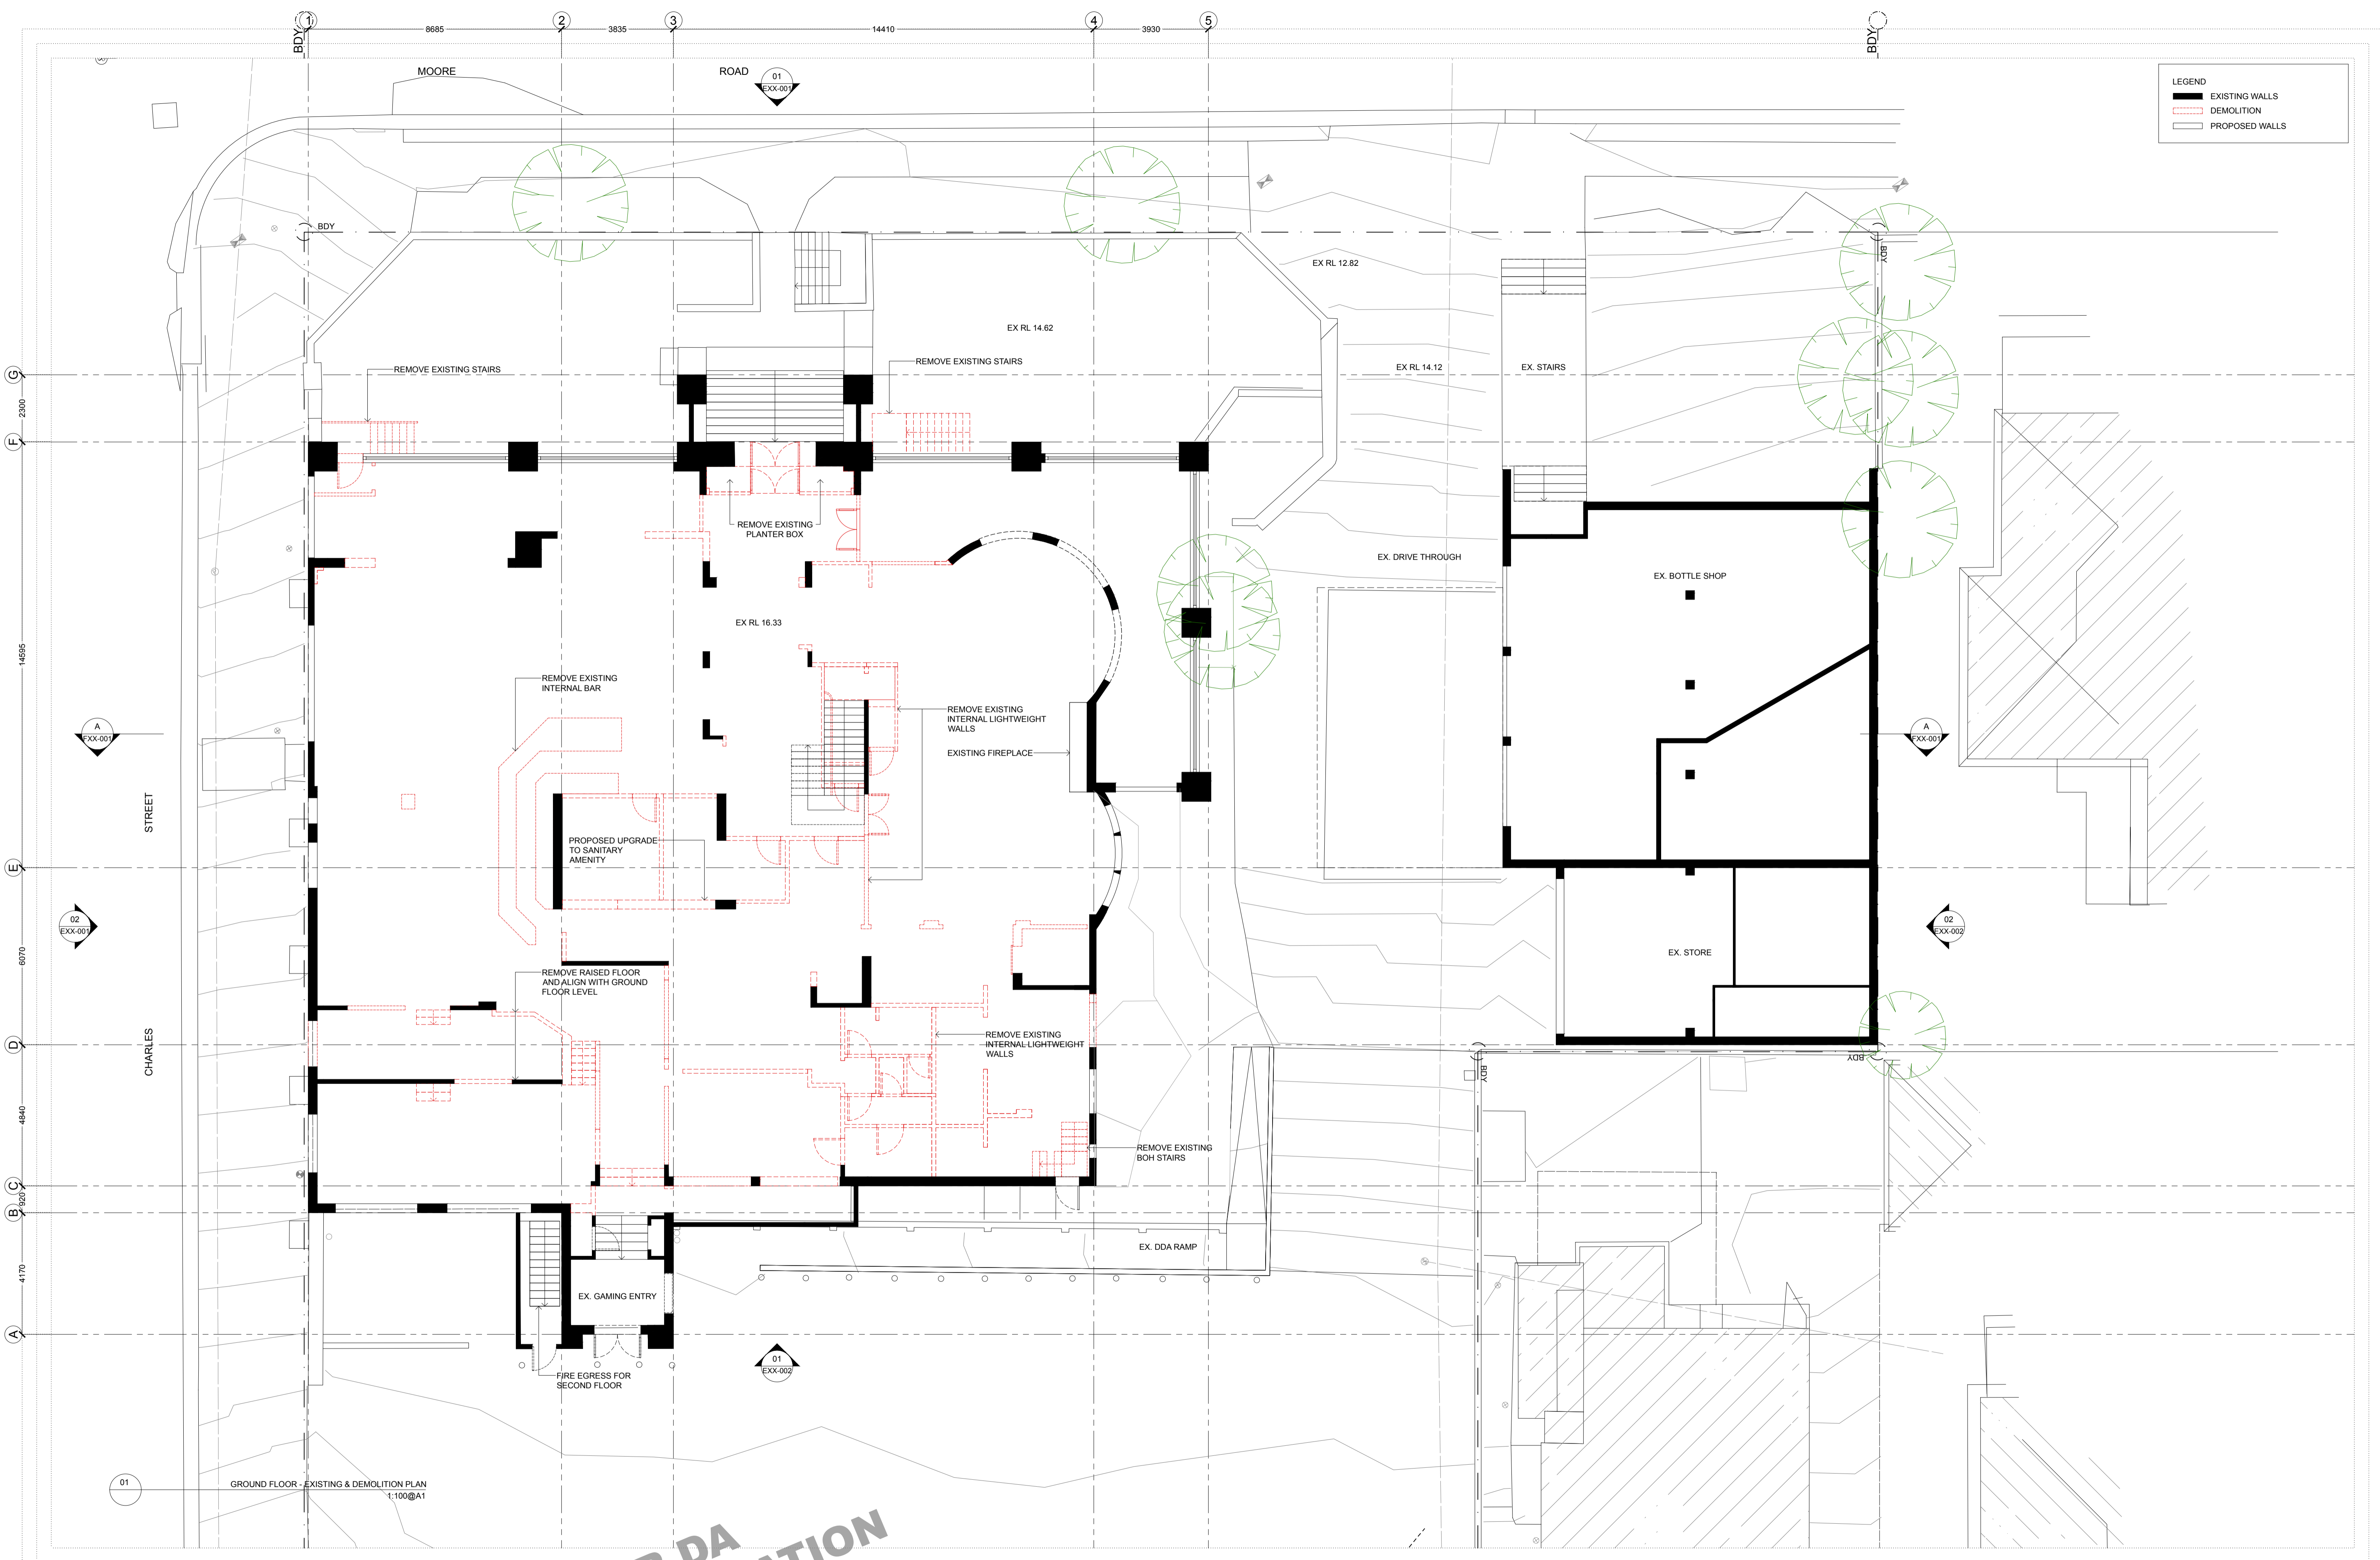

**LEGEND**

- EXISTING WALLS
- DEMOLITION
- PROPOSED WALLS

8685 2 3835 3 14410 4 3930 5  
 2300  
 14595  
 8070  
 4840  
 4170  
 MOORE ROAD  
 STREET  
 CHARLES  
 EX. RL 12.82  
 EX. RL 14.12  
 EX. RL 14.62  
 EX. RL 16.33  
 EX. DRIVE THROUGH  
 EX. BOTTLE SHOP  
 EX. STORE  
 EX. GAMING ENTRY  
 EX. DDA RAMP  
 FIRE EGRESS FOR SECOND FLOOR  
 GROUND FLOOR - EXISTING & DEMOLITION PLAN  
 1:100@A1

FOR DA APPLICATION

DATE	REVISION	ISSUE REASON
20.04.20	A	FOR DA APPLICATION


ALEXANDER & CO.  
 ARCHITECTS  
 10/110 Queen Street Brisbane QLD 4000  
 PHONE: 07 3221 1888  
 WWW.ALEXANDER-AND-CO.COM.AU

CLIENT:  
 GLENN PIPER  
 MERIDIAN AUSTRALIA

PROJECT:  
 FRESHWATER HOTEL

DRAWING:  
 GROUND FLOOR -  
 EXISTING & DEMOLITION PLAN  
CHECK ALL DIMENSIONS ON SITE PRIOR TO THE COMMENCEMENT OF WORK  
 USE FIGURED DIMENSIONS ONLY DO NOT SCALE  
 COMPLY WITH ALL RELEVANT AUTHORITIES REQUIREMENTS  
 COMPLY WITH BUILDING CODE OF AUSTRALIA  
 COPYRIGHT IN ALL DOCUMENTS AND DRAWINGS PREPARED BY ALEXANDER & CO.

PROJECT NO.	DRAWN
0487	ST
SCALE@A1	SCALE@A3
1:100	1:200
DWG NO.	ISSUE
DA-A00-001	A

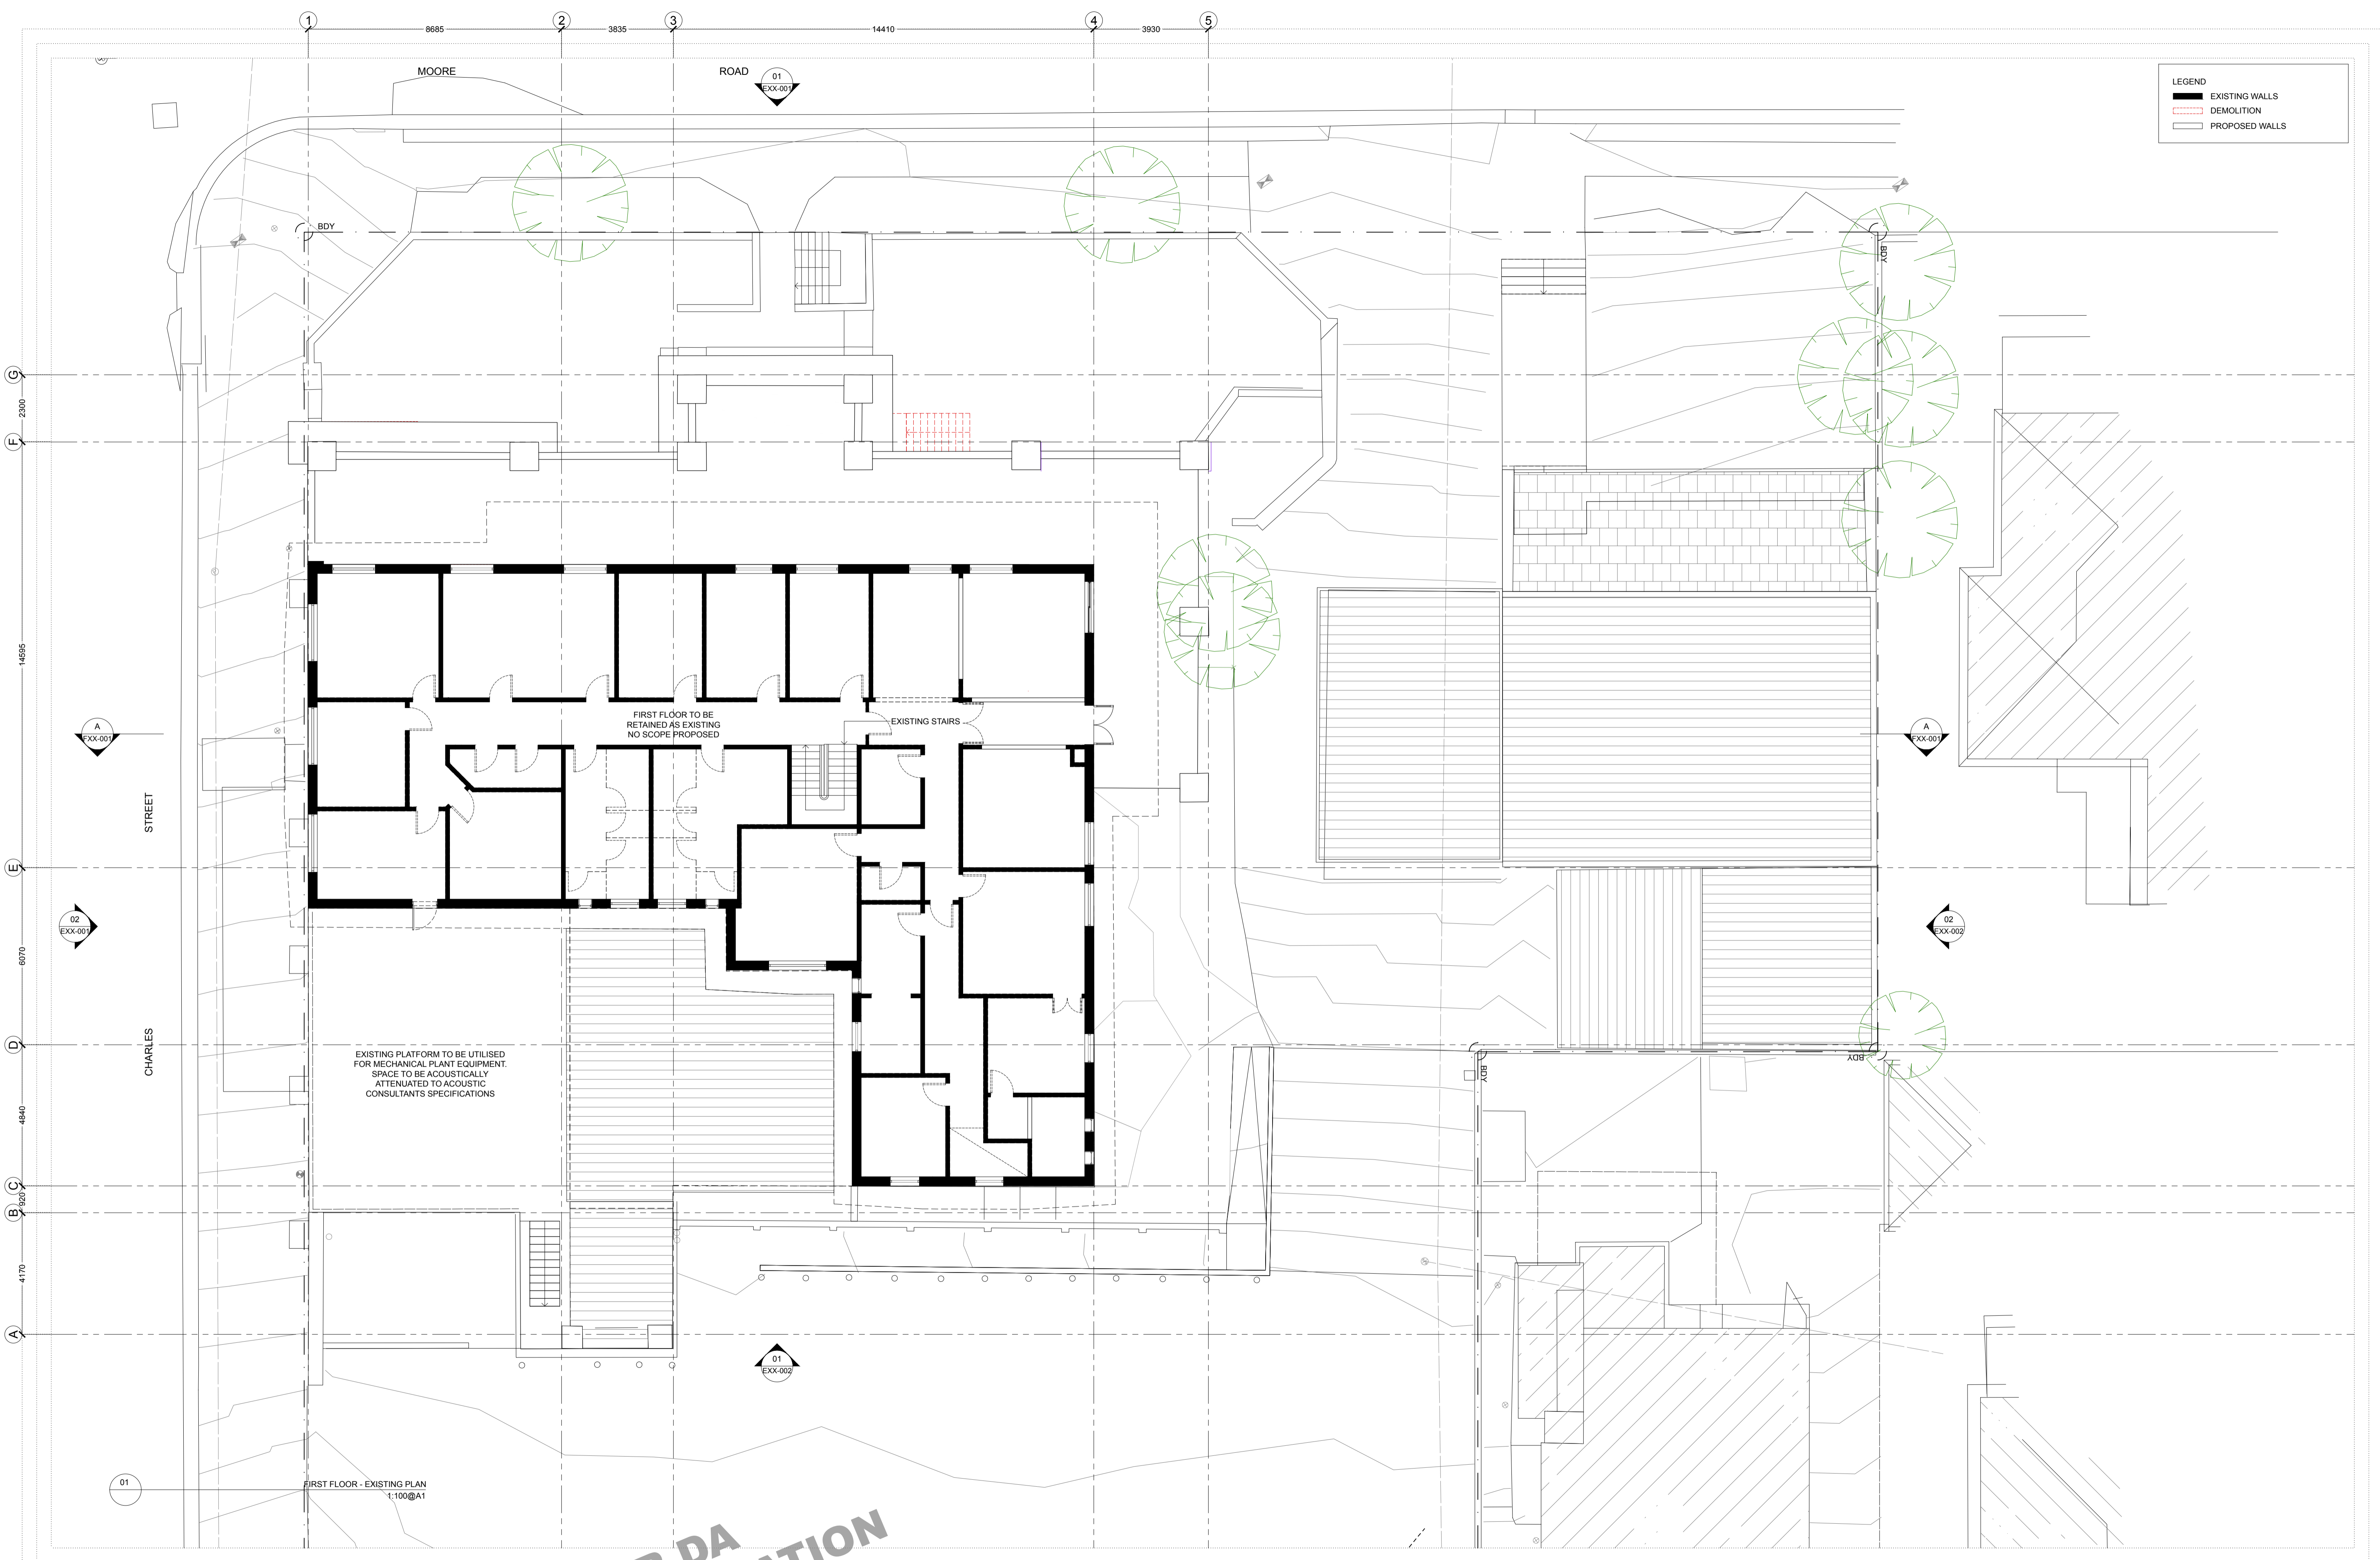


LEGEND  
 — EXISTING WALLS  
 - - - DEMOLITION  
 — PROPOSED WALLS

**FOR DA APPLICATION**

DATE 20.04.20 REVISION A ISSUE REASON DA APPLICATION

ALEXANDER & CO.  
 CLIENT: GLENN PIPER  
 MERIDIAN AUSTRALIA


PROJECT: FRESHWATER HOTEL

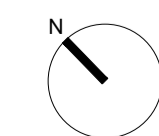

DRAWING: FIRST FLOOR - EXISTING PLAN  
 CHECK ALL DIMENSIONS ON SITE PRIOR TO THE COMMENCEMENT OF WORK  
 USE FIGURED DIMENSIONS ONLY DO NOT SCALE  
 COMPLY WITH RELEVANT AUTHORITIES REQUIREMENTS  
 COMPLY WITH BUILDING CODE OF AUSTRALIA  
 COPYRIGHT IN ALL DOCUMENTS AND DRAWINGS PREPARED BY ALEXANDER & CO.

PROJECT NO. 0487 DRAWN ST  
 SCALE@A1 SCALE@A3 CHECKED SH  
 1:100 1:200  
 DWG NO. DA-A01-001 ISSUE A



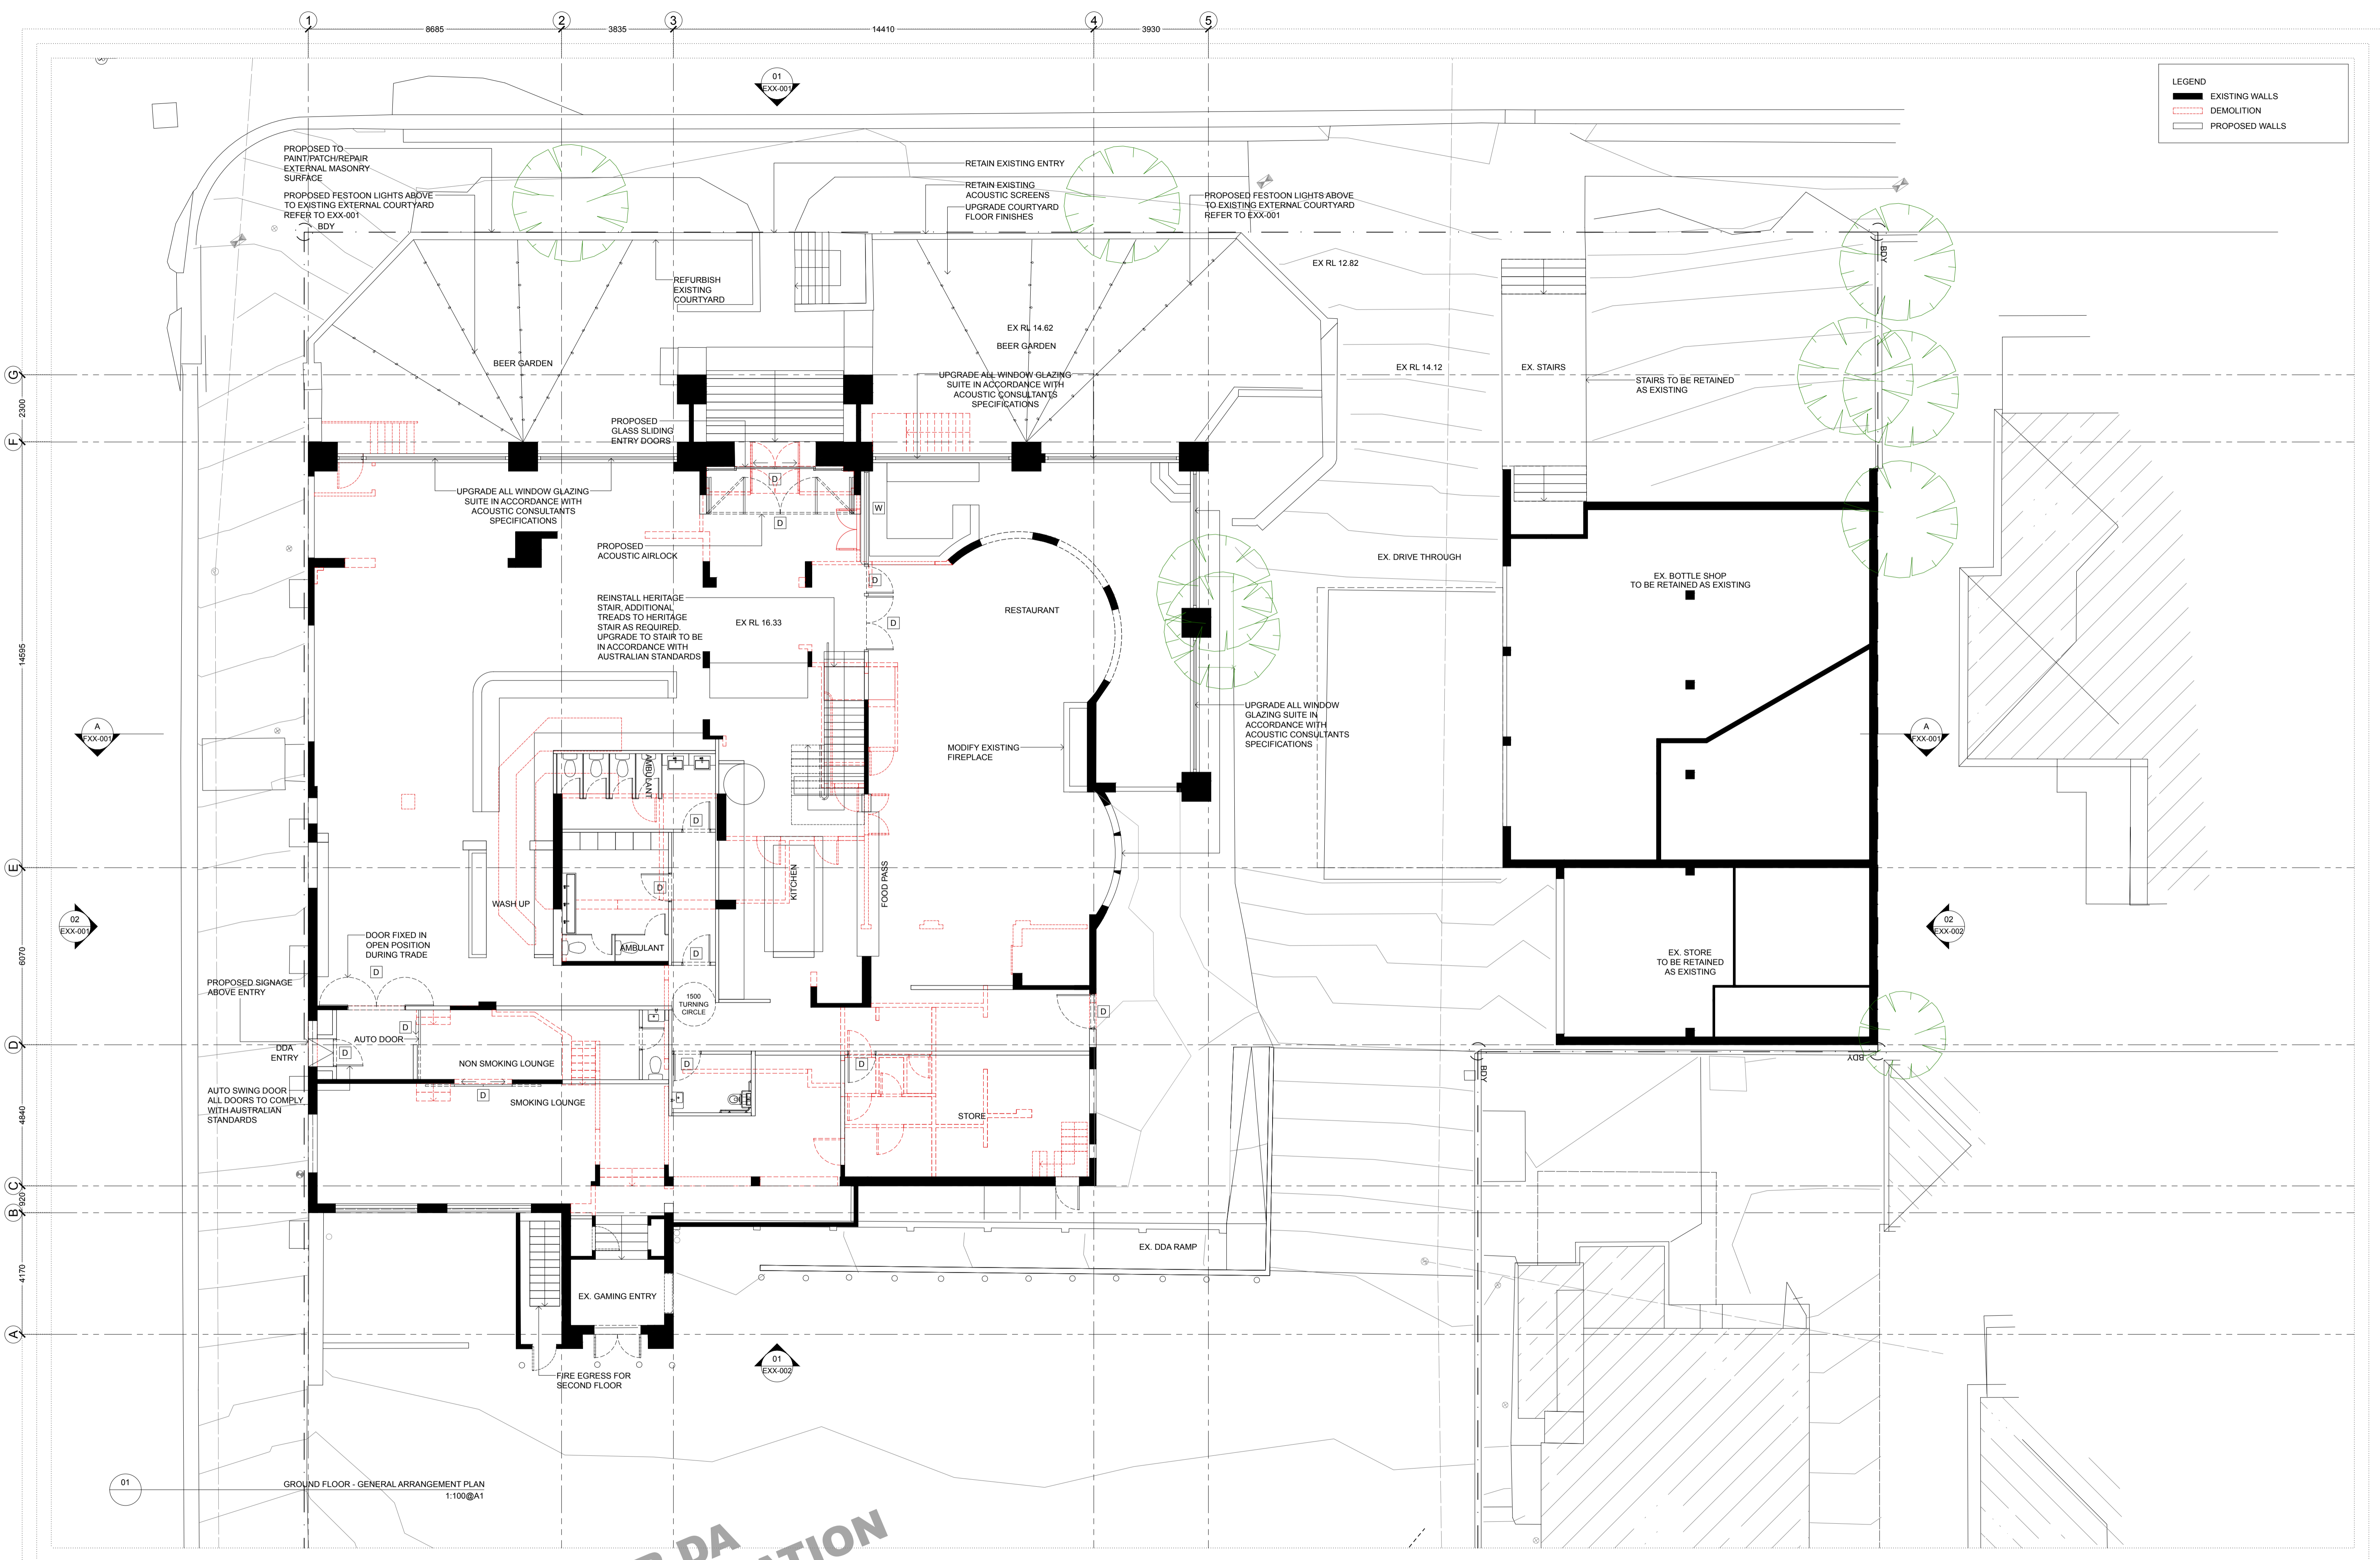

LEGEND  
 ——— EXISTING WALLS  
 - - - - - DEMOLITION  
 ——— PROPOSED WALLS

GROUND FLOOR - GENERAL ARRANGEMENT PLAN  
 1:100@A1


**FOR DA APPLICATION**

DATE 20.04.20 REVISION A ISSUE REASON FOR DA APPLICATION

ALEXANDER & CO.  
 ARCHITECTS  
 15-17 Green Park Drive  
 Meridan NSW 2165  
 PH: 02 9811 9888


CLIENT: GLENN PIPER  
 MERIDAN AUSTRALIA

PROJECT: FRESHWATER HOTEL

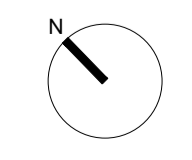

DRAWING: GENERAL ARRANGEMENT PLAN  
 CHECK ALL DIMENSIONS ON SITE PRIOR TO THE COMMENCEMENT OF WORK  
 USE FIGURED DIMENSIONS ONLY DO NOT SCALE  
 COMPLY WITH RELEVANT AUTHORITIES REQUIREMENTS  
 COMPLY WITH BUILDING CODE OF AUSTRALIA  
 COMPLY WITH ALL RELEVANT AUSTRALIAN STANDARDS  
 COPYRIGHT IN ALL DOCUMENTS AND DRAWINGS PREPARED BY ALEXANDER & CO

PROJECT NO. 0487  
 SCALE@A1 1:100 SCALE@A3 1:200  
 DWG NO. DA-D00-011  
 DRAWN ST  
 CHECKED SH  
 ISSUE A

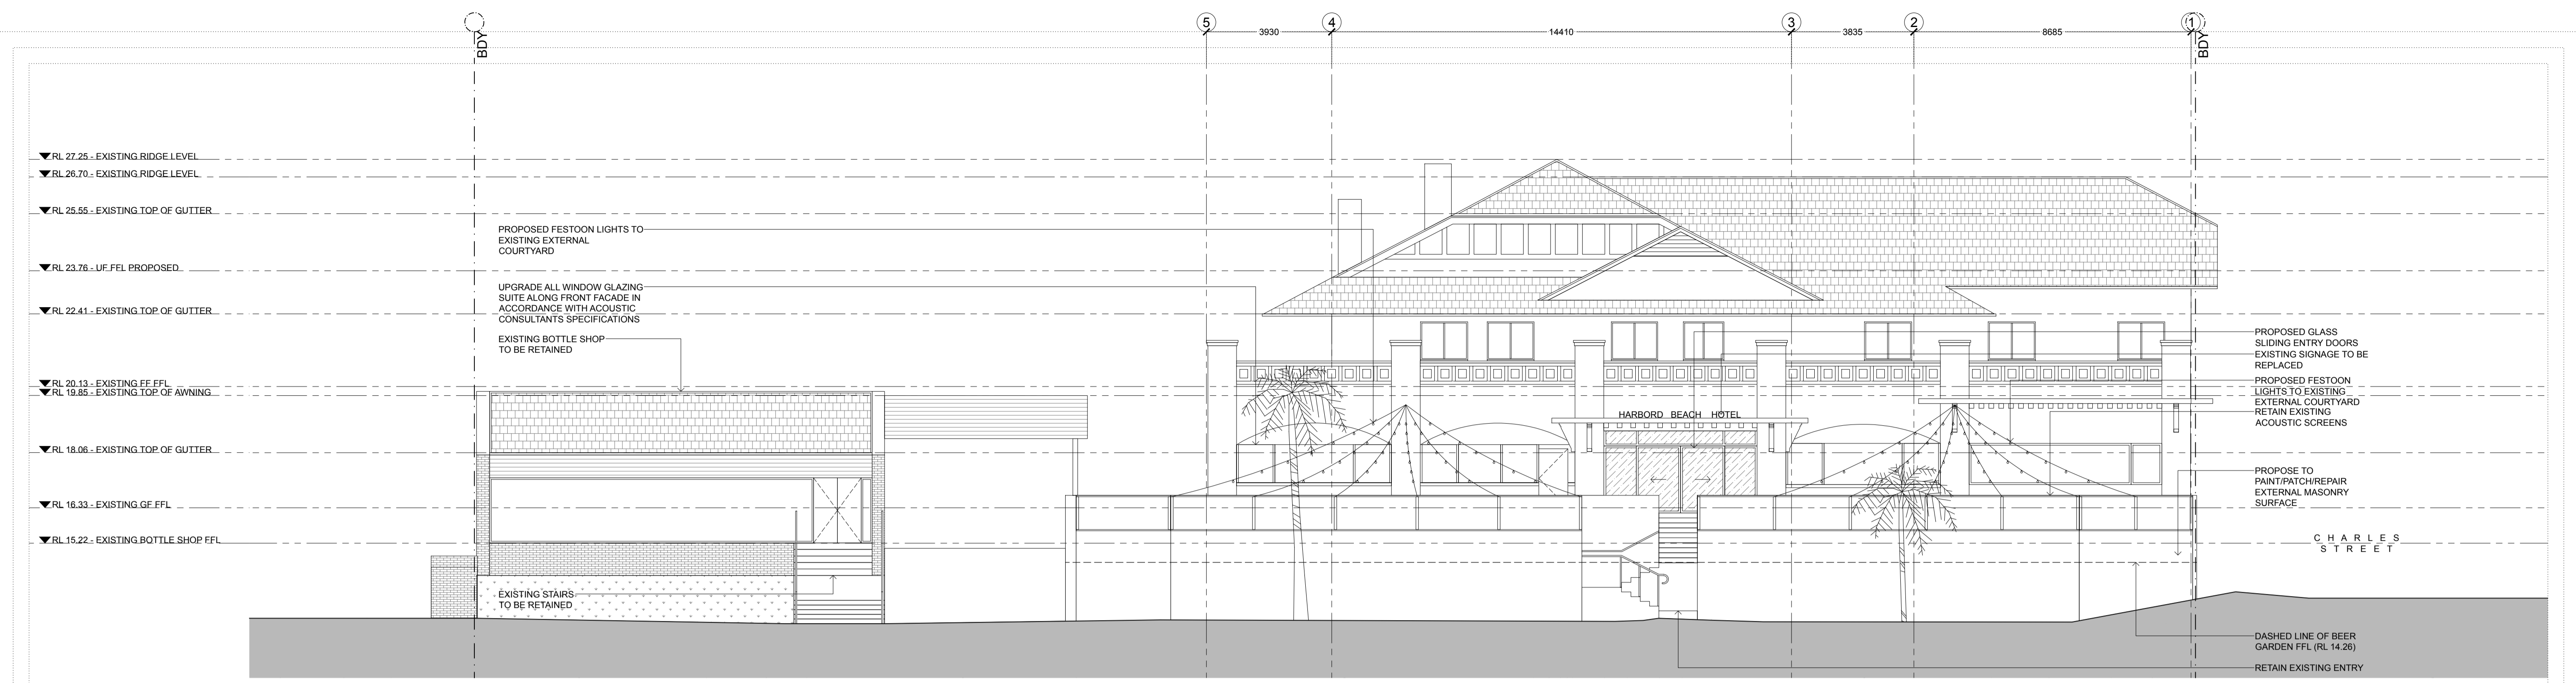

01 ELEVATION 01 1:100@A1



02 ELEVATION 02 1:100@A1

**FOR DA APPLICATION**

DATE 20.04.20 REVISION A ISSUE REASON FOR DA APPLICATION

ALEXANDER & CO.  
 ARCHITECTS  
 10/10 Green Park Drive  
 Meridan NSW 2558  
 02 9841 9888


CLIENT: GLENN PIPER  
 MERIDAN AUSTRALIA

PROJECT: FRESHWATER HOTEL

DRAWING: OVERALL BUILDING EXTERNAL ELEVATIONS 01  
 CHECK ALL DIMENSIONS ON SITE PRIOR TO THE COMMENCEMENT OF WORK  
 USE FIGURED DIMENSIONS ONLY DO NOT SCALE  
 COMPLY WITH RELEVANT AUTHORITIES REQUIREMENTS  
 COMPLY WITH BUILDING CODE OF AUSTRALIA  
 COMPLY WITH ALL RELEVANT AUSTRALIAN STANDARDS  
 COPYRIGHT IN ALL DOCUMENTS AND DRAWINGS PREPARED BY ALEXANDER & CO

PROJECT NO. 0487  
 SCALE@A1 1:100 SCALE@A3 1:200  
 DWG NO. DA-EXX-001  
 DRAWN ST  
 CHECKED SH  
 ISSUE A



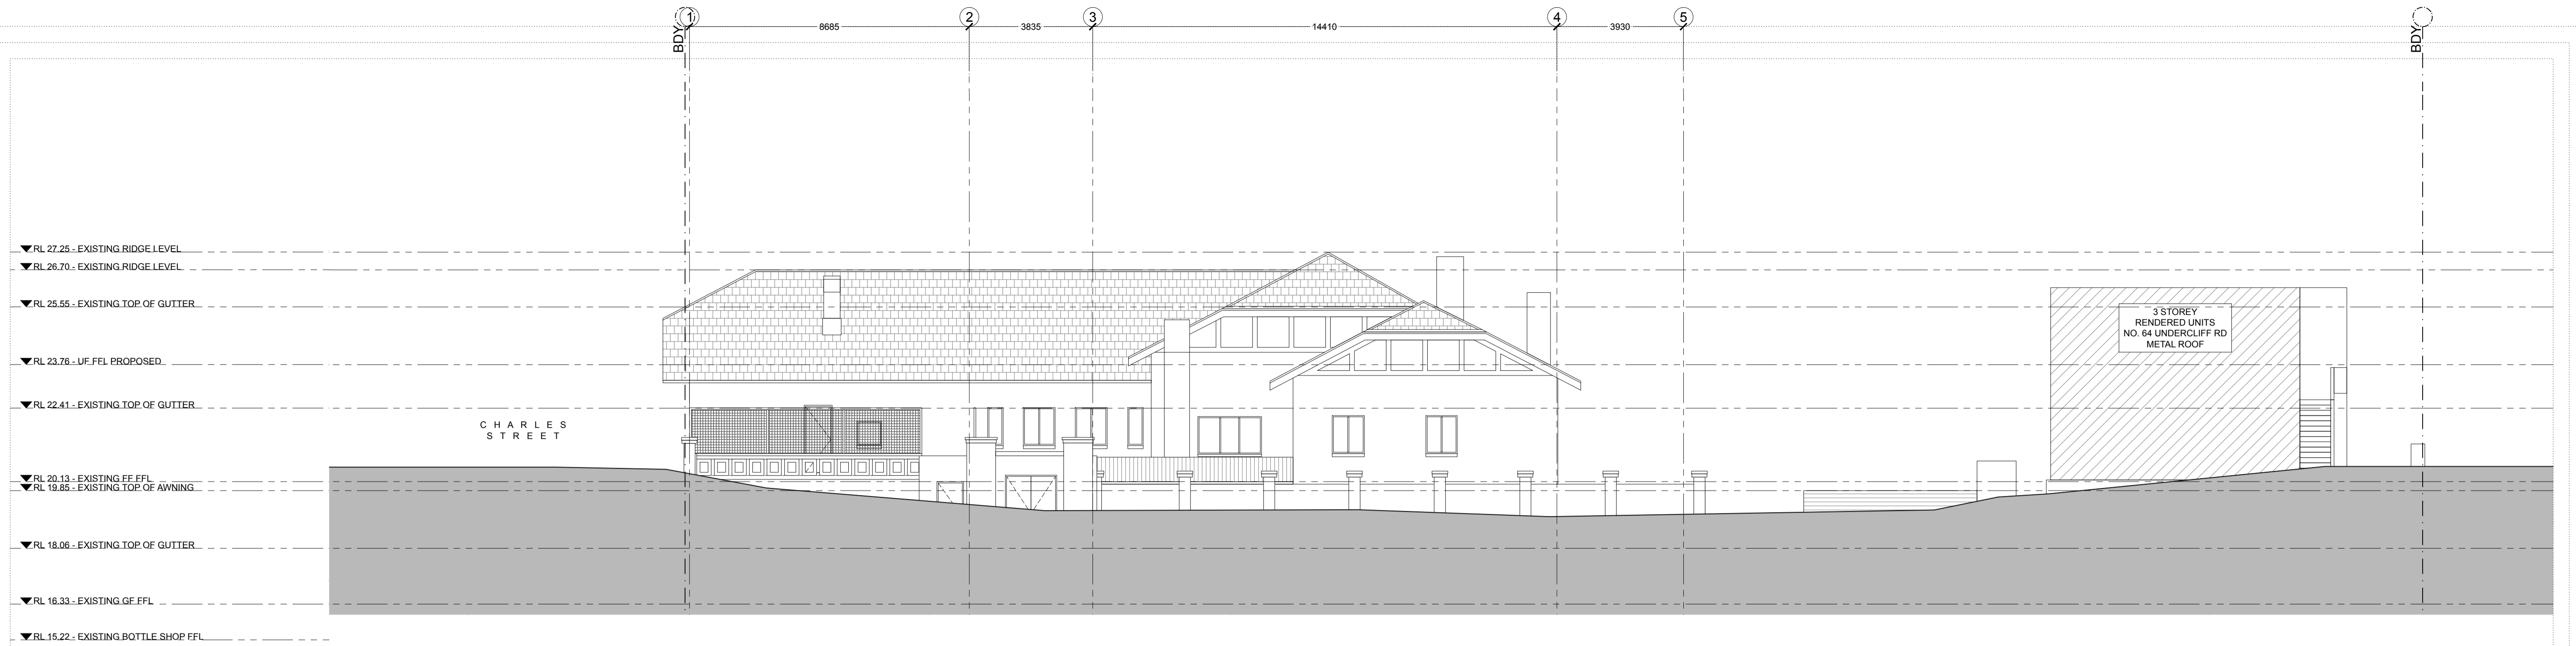

01 ELEVATION 01  
1:100@A1



02 ELEVATION 02  
1:100@A1

**FOR DA APPLICATION**


DATE: 20.04.20  
REVISION: A  
ISSUE REASON: FOR DA APPLICATION

ALEXANDER JCO.  
CLIENT: GLENN PIPER  
MERIDAN AUSTRALIA

PROJECT: FRESHWATER HOTEL

DRAWING: OVERALL ELEVATIONS 02  
EXTERNAL ELEVATIONS 02  
CHECK ALL DIMENSIONS ON SITE PRIOR TO THE COMMENCEMENT OF WORK  
USE FIGURED DIMENSIONS ONLY DO NOT SCALE  
COMPLY WITH ALL RELEVANT AUTHORITIES REQUIREMENTS  
COMPLY WITH BUILDING CODE OF AUSTRALIA  
COMPLY WITH ALL RELEVANT AUSTRALIAN STANDARDS  
COPYRIGHT IN ALL DOCUMENTS AND DRAWINGS PREPARED BY ALEXANDER & CO

PROJECT NO. 0487  
SCALE@A1 SCALE@A3  
1:100 1:200  
DWG NO. DA-EXX-002  
ISSUE A

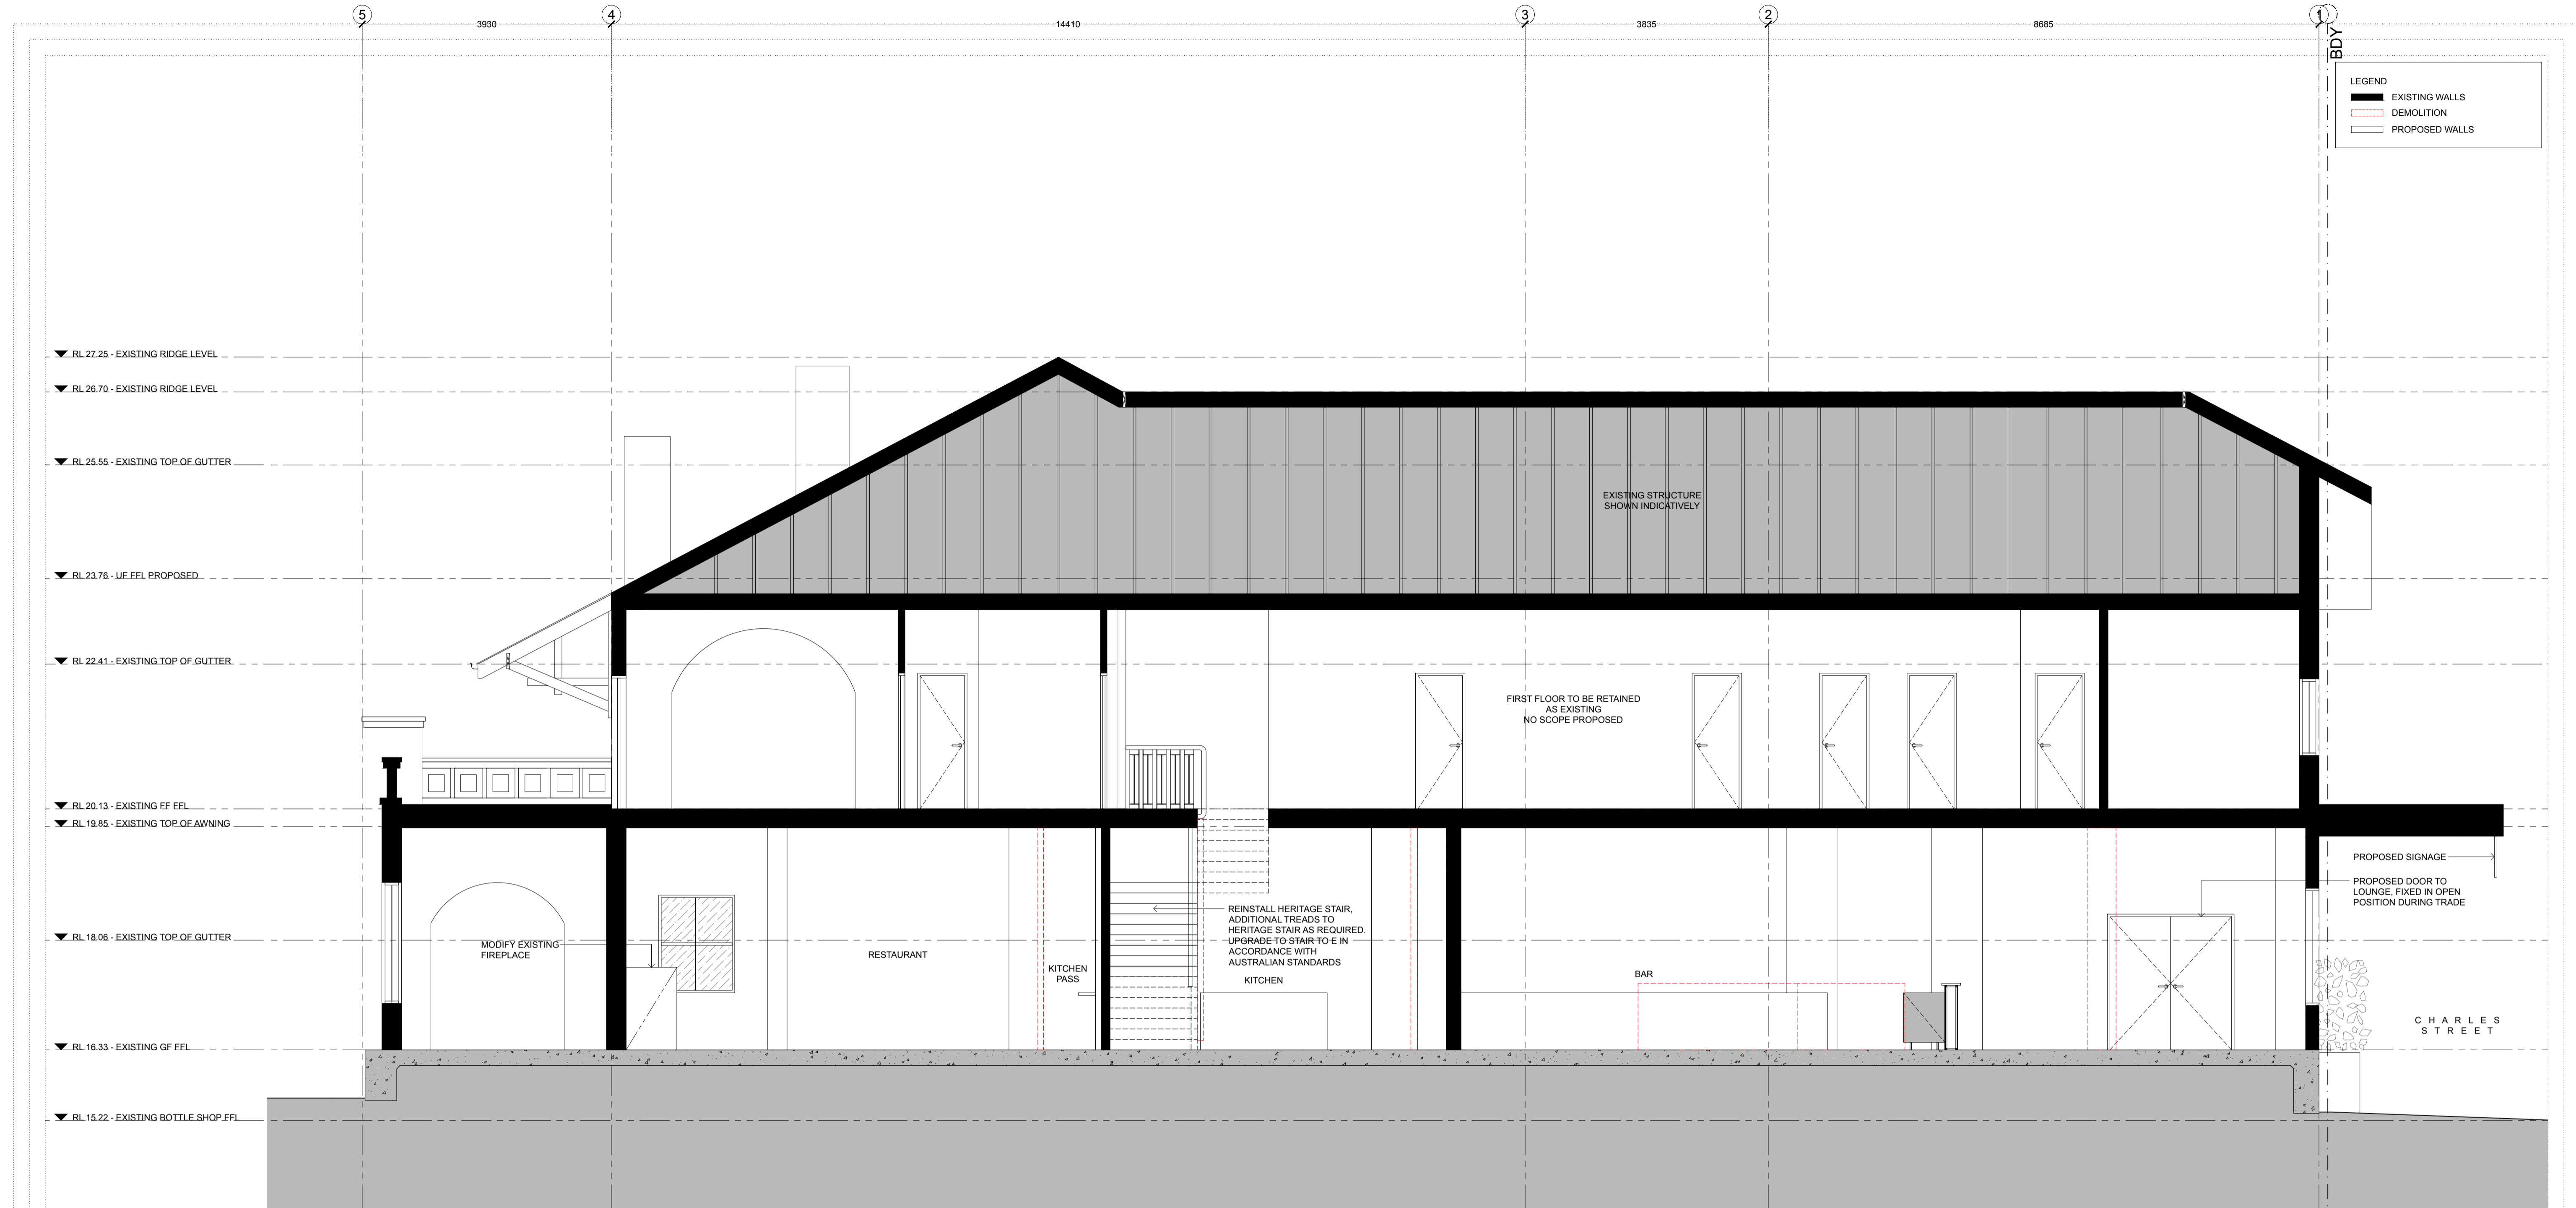

01 SECTION AA  
1:100@A1

**FOR DA APPLICATION**