



Lomandra longifolia



Poa eskadale



Westringia fruticosa 'Mundi'



Poa poliformis 'PP500'



Carex albulaplant



Casuarina glauca 'Cousin It'




Rosmannus officinalis 'Prostratus' Dwarf Rosemary



Pennisetum alopecuroides 'PA400'

PLANT SCHEDULE

TREES	BOTANICAL / COMMON NAME	SIZE
	Banksia integrifolia Coast Banksia	300mm
	Lagerstroemia indica x fauriei 'Natchez' Natchez Crape Myrtle	45 litre
	Olea europaea 'Kalamata' Kalamata Olive	45 litre
	Olea europaea 'Picual' Picual Olive	300mm
SHRUBS	BOTANICAL / COMMON NAME	SIZE
	Leucadendron salignum 'Winter Red' Winter Red Conebush	150 mm
	Strelitzia juncea Narrow-leafed Bird of Paradise	300mm
	Xanthorrhoea johnsonii Grass Tree	300mm
SHADE PLANTS	BOTANICAL / COMMON NAME	SIZE
	Asplenium nidus Birds Nest Fern	200mm
	Blechnum nudum Fishbone Waterfern	150 mm
SUCCULENTS	BOTANICAL / COMMON NAME	SIZE
	Agave attenuata Foxtail Agave	300mm
	Aloe x 'LEO 8542' TM Outback Orange Aloe	300mm
	Beschorneria yuccoides Amole	300mm
	Crassula ovata 'Blue bird' Bluebird Jade Plant	200mm
	Kalanchoe bracteata Silver Teaspoons	150 mm
	Senecio serpens Blue Chalksticks	200mm
VINE/ESPALIER	BOTANICAL / COMMON NAME	SIZE
	Ficus pumila Creeping Fig	150 mm
	Pandorea jasminoides 'Alba' White Bower Vine	200mm
SHRUB AREAS	BOTANICAL / COMMON NAME	SIZE
	NATIVE GRASSES	
	Lomandra longifolia 'Tanika' Tanika Dwarf Mat Rush	tube
	Poa labillardieri 'Eskdale' Tussock Grass	tube
	Anigozanthos x 'Big Red' Big Red Kangaroo Paw	150mm

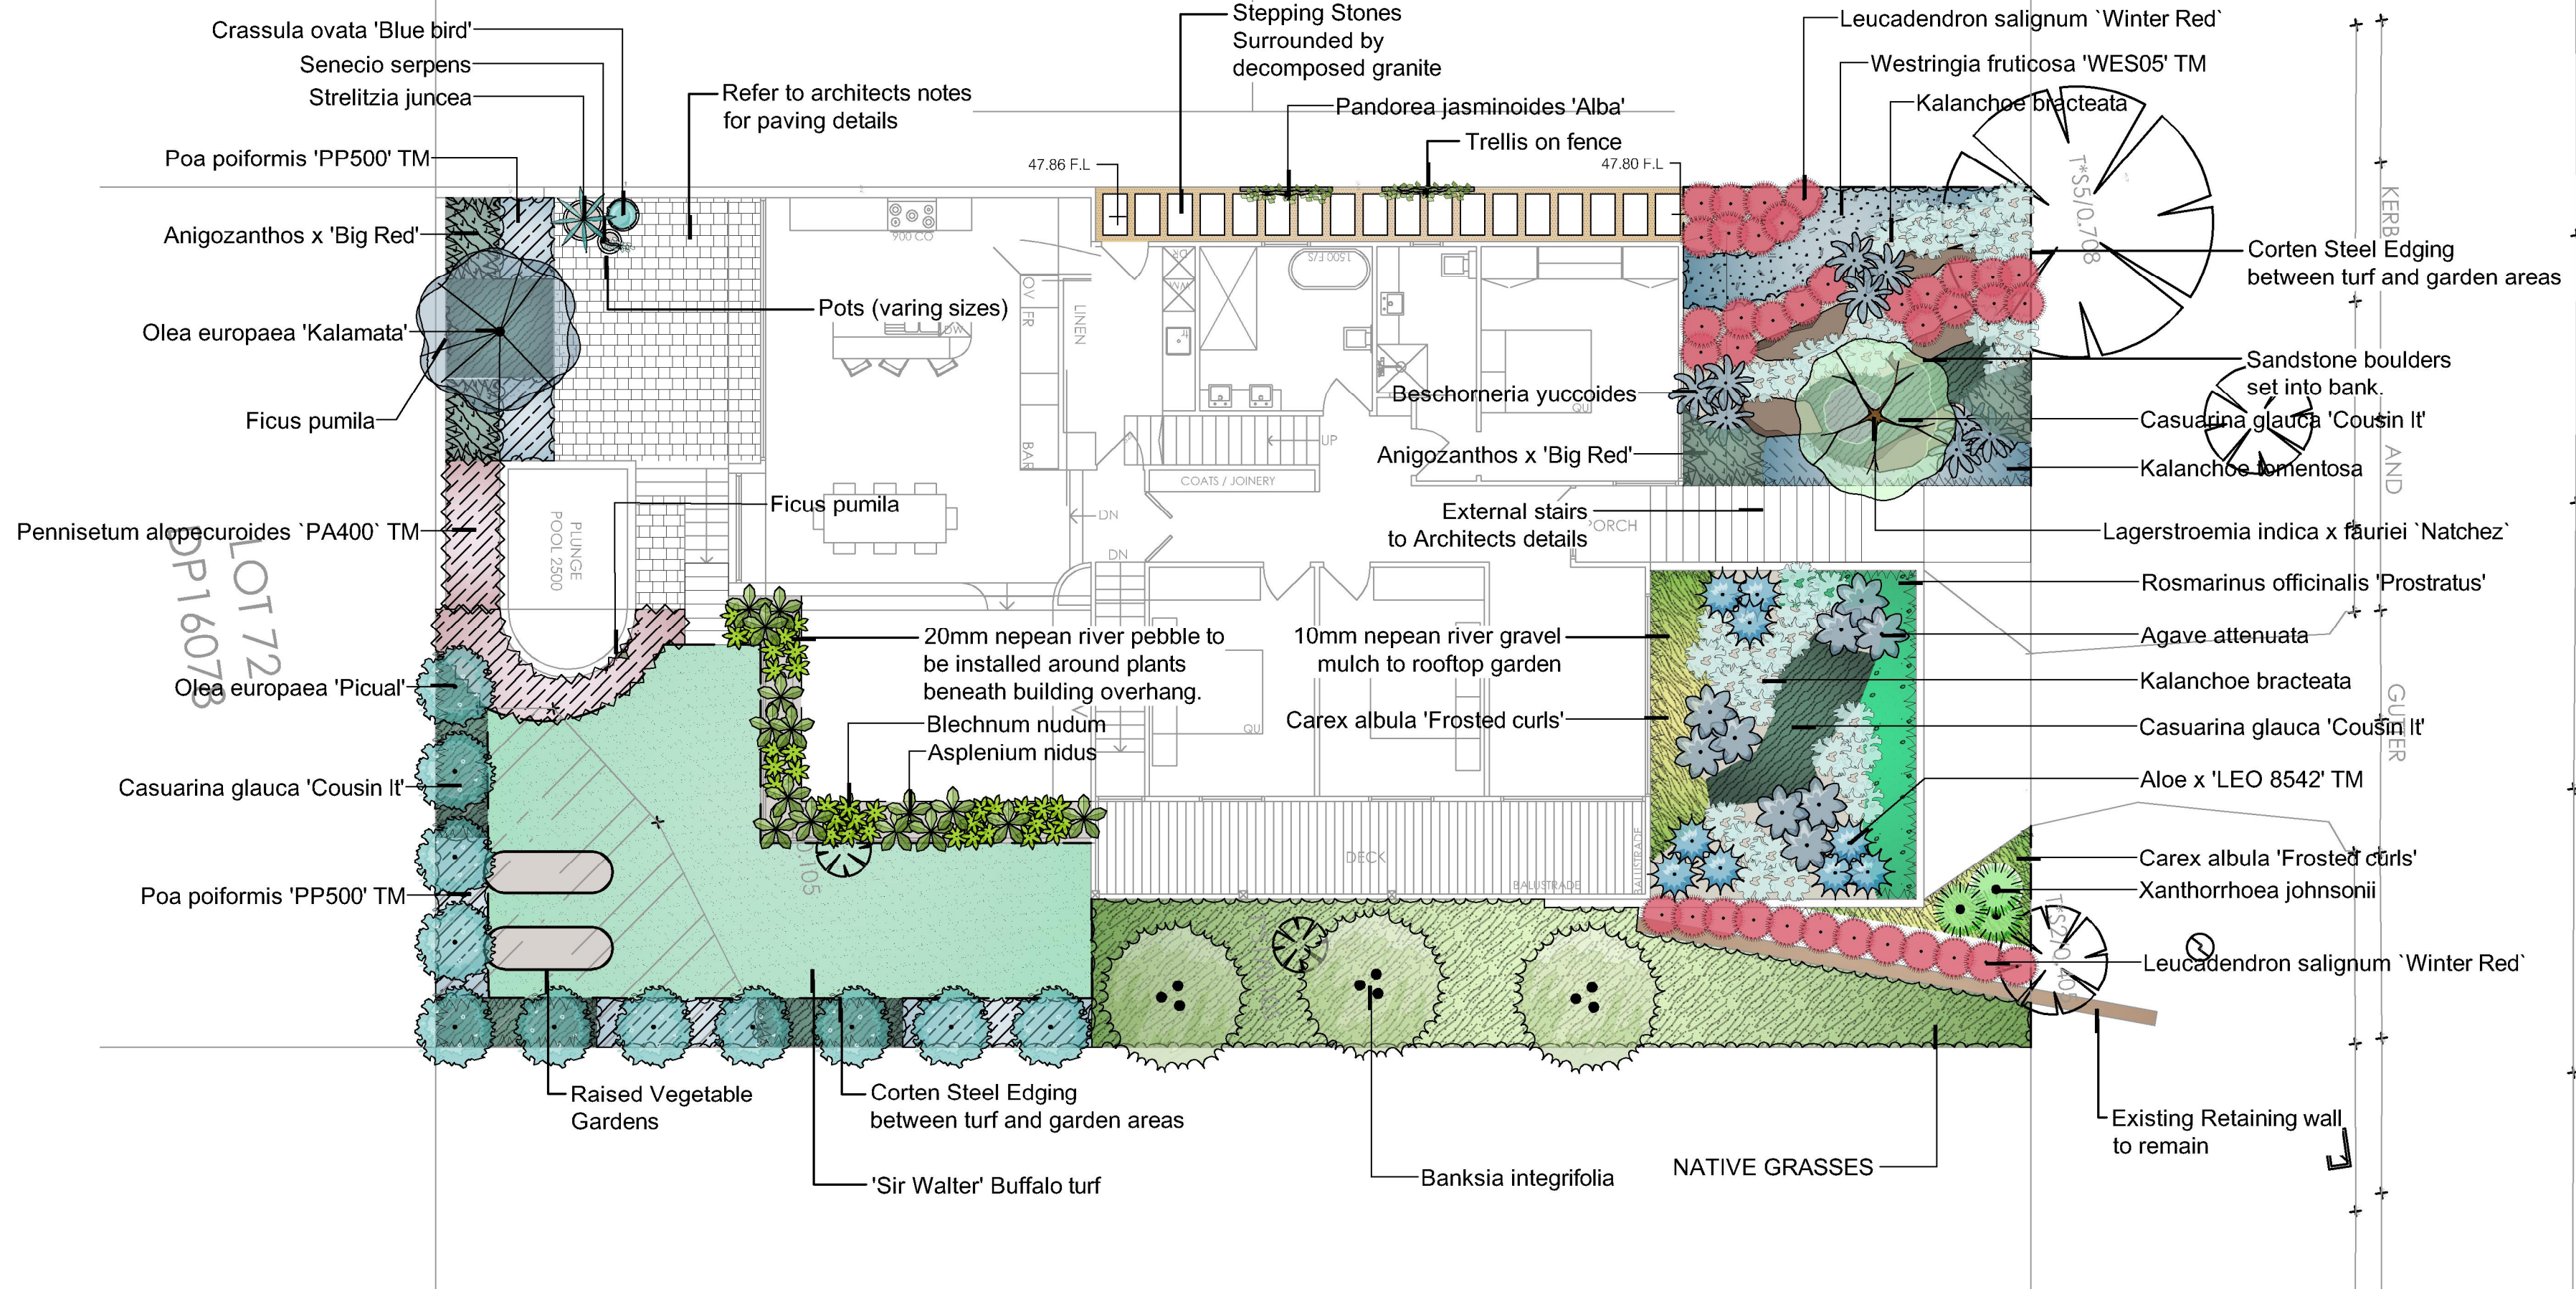


GROUND COVERS	BOTANICAL / COMMON NAME	SIZE
	Pennisetum alopecuroides 'PA400' TM Purple Lea Fountain Grass	140mm
	Poa poliformis 'PP500' TM Kingsdale Tussock Grass	150mm
	Westringia fruticosa 'WES05' TM Mundi Coast Rosemary	150mm
	Carex albulaplant Thinleaf Sedge	140mm
	Casuarina glauca 'Cousin It' Cousin It Swamp Oak	150mm
	Kalanchoe tomentosa Pussy's Ears	140mm
	Rosmarinus officinalis 'Prostratus' Dwarf Rosemary	140mm



Lagerstroemia indica x fauriei 'Natchez'



Banksia integrifolia

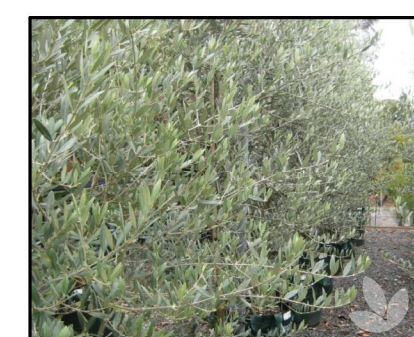


Olea europaea Picual



Asplenium nidus



Blechnum nudum

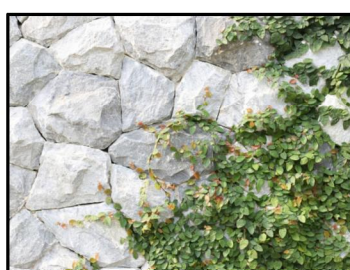


Ficus pumila



Leucadendron salignum 'Winter Red'



Olea europaea 'Kalamata'

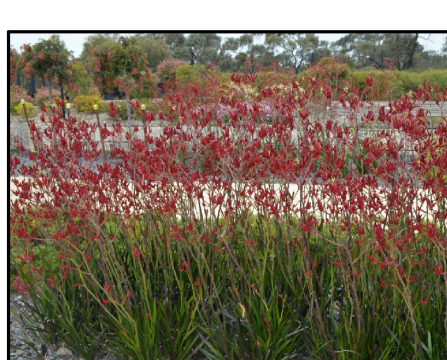


Anigozanthos x 'Big Red'



Strelitzia juncea



Xanthorrhoea johnsonii

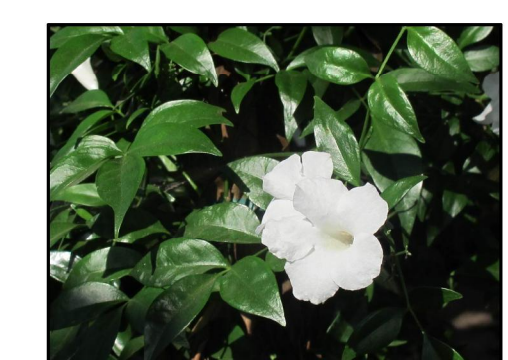


Pandorea jasminoides 'Alba' White Bower Vine

JOCELYN STREET

PO Box 27 Thornleigh NSW 2120
t: 02 9875 5120
e: info@cabbagetree.com.au

designconstructionirrigation

ISSUE	REV.	DESCRIPTION	DATE
-------	------	-------------	------

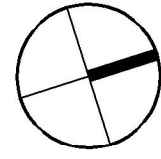

These designs, plans & specifications and the copyright therein are the property of the Cabbage Tree Landscape and must not be used, reproduced or copied wholly or in part without the written permission of this office.
FIGURED DIMENSIONS TO BE USED IN PREFERENCE
TO SCALING. ALL DIMENSIONS TO BE CHECKED ON SITE

CLIENT
D Burns & H Towill

BUILDER

PROJECT
31 Jocelyn St,
Nth Curl Curl 2099

TITLE
Proposed Landscape Layout

PROJECT No. 20220326	
DATE APRIL 2022	DWG No. L01
SCALE 1:100@A1	
DRAWN PS	ISSUE DA_01
APPROVED	