

Lauderdale St

HN-3B


HN-3A

HN-5

Area of investigation

Walkway

Beach Area

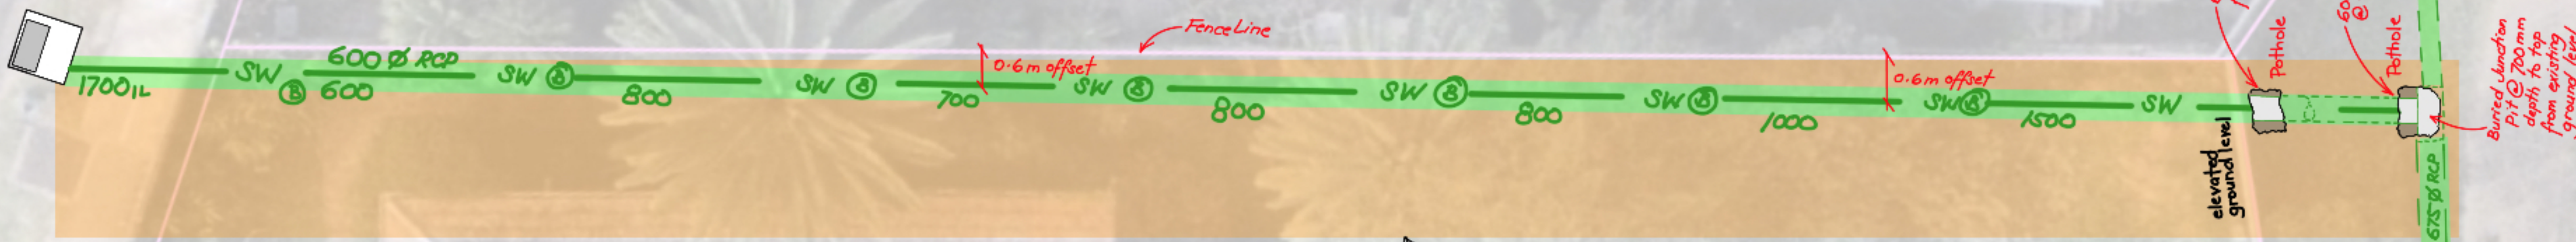

CREATING MORE CERTAINTY FROM UNCERTAINTY

**Durkin Construction Pty Ltd.**

- Unit 13, 167 Prospect Hwy, Seven Hills NSW 2147
- 02 9712 0308
- [info@durkin.au](mailto:info@durkin.au)
- [durkin.au](http://durkin.au)

Site: 5 Lauderdale Ave, Fairlight  
 Client & Rep: The Heaton Group (Bill Heaton)  
 Scanned by: Michael, Dom, Vince  
 Sketched by: Michael  
 Job No.: D24132  
 Date: 11 Sept 2024  
 Scope of work =