
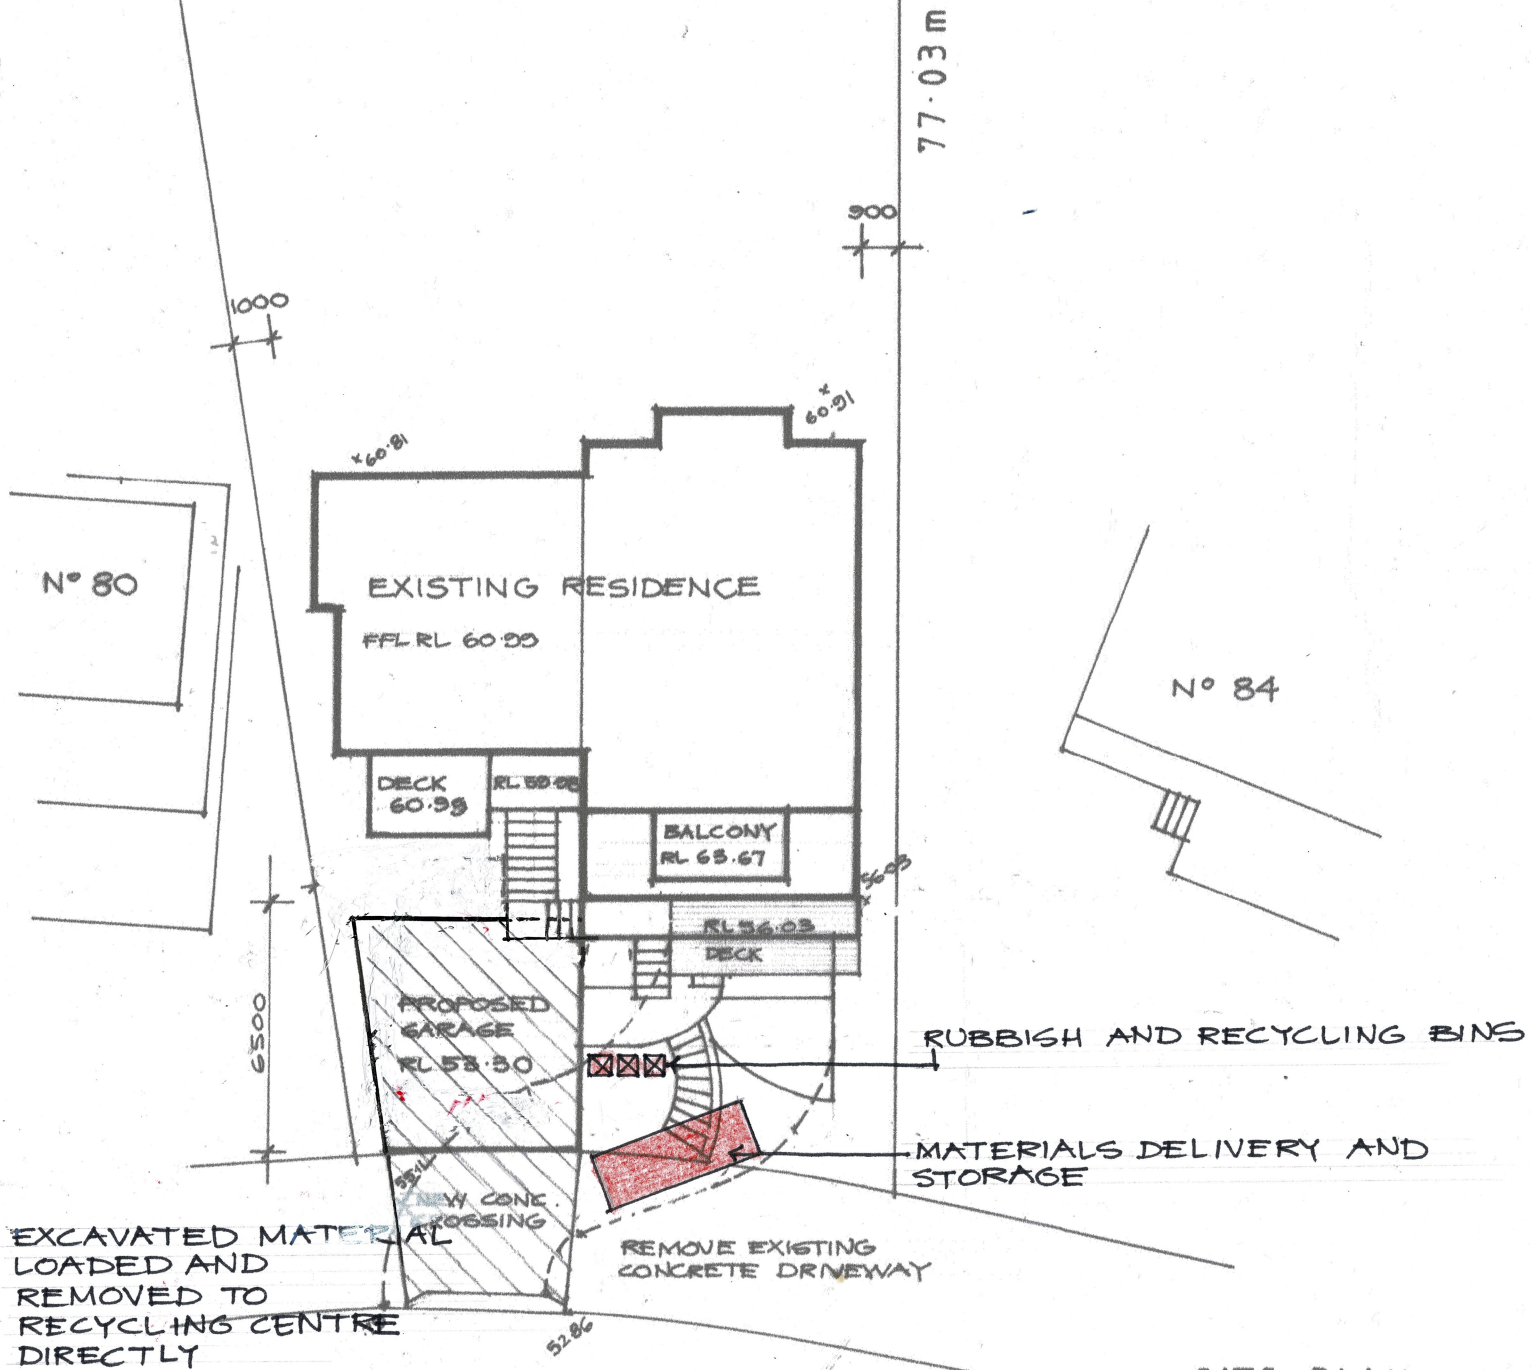


WASTE MANAGEMENT PLAN (REVISED 1.2.23)

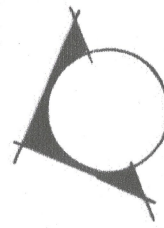

BINBURRA AVENUE

SITE PLAN
LOT 30 DP 222
AREA 1782 m²